



# MONTGOMERY COUNTY EXECUTIVE ORDER

Offices of the County Executive • 101 Monroe Street • Rockville, Maryland 20850

Subject Fire Lane Establishment Order for Willow Manor at Fairland	Executive Order No. 86-18	Subject Suffix
Originating Department Montgomery County Department of Permitting Services	Department Number MCDPS 16-18	Effective Date 4/12/2018

### Fire Lane Establishment Order

Pursuant to Section 22 - 33, Montgomery County Code, 1971, as amended, you are hereby notified that a Fire Lane has been established as described in this order. You are hereby ordered to post fire lane signs and paint curbs/pavement (painting optional) as identified below. When signs and paint work (painting optional) have been completed, this order will authorize the enforcement of this Fire Lane by appropriate police and fire officials. Compliance with this order must be achieved within 30 days of receipt.

LOCATION: 13605 Robey Rd  
\_\_\_\_\_  
\_\_\_\_\_

All areas where indicated by signs and paint.

SIGNS -- (See attached diagram for location of sign placement)



\$250 FINE


FIRE LANE

Signs must be posted so that it is not possible to park a vehicle without being in sight of a sign. Signs may be no further apart than 100 feet.

(Red letters on white background)

PAINT -- (See attached diagram if painting).

Paint must be traffic yellow with lines of sufficient width to be readily identifiable/readable by motor vehicle operators.

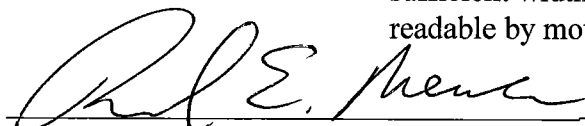  
\_\_\_\_\_  
Fire Marshal, Montgomery County Department of Permitting Services


# FIRE LANE DIAGRAM FOR WILLOW MANOR AT FAIRLAND

PARCEL 765

MONTGOMERY COUNTY  
MARYLAND

## LEGEND

XX'R	RADII OF FIRE ACCESS LANE
— W —	PROPOSED WATERMAIN
— W — W —	EXISTING WATERMAIN
⋈	PROPOSED FIRE HYDRANT
▼	PROPOSED DOOR LOCATION
▬	PROPOSED FIRE LANE CURB PAINT
■	FIRE ACCESS LANE
●	PROPOSED FIRE LANE SIGN

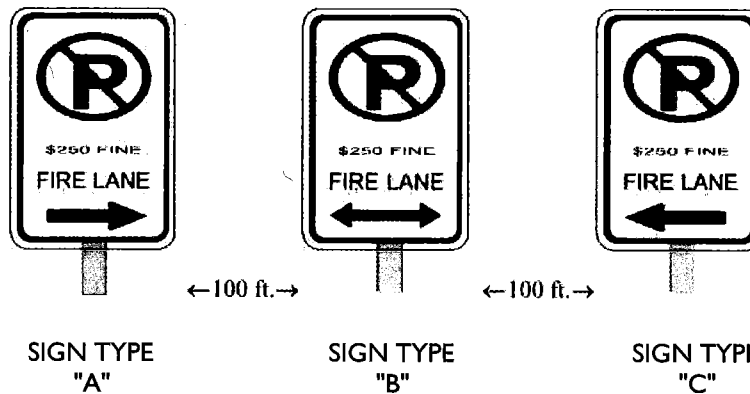

**NOTE:**  
THIS FIRE LANE DIAGRAM IS FOR THE PROPOSED  
SENIOR LIVING FACILITY LOCATED ON PARCEL 765.




Consulting, Municipal & Environmental Engineers  
Planners • Surveyors • Landscape Architects  
State of N.J. Certificate of Authorization: 24CA27986500

New Jersey New York Pennsylvania Virginia  
Customer Loyalty through Client Satisfaction

## FIRE LANE DIAGRAM WILLOW MANOR AT FAIRLAND

JOB NUMBER: 14001408A	DATE: 05/18/17
SCALE: N/A	LATEST REVISION:
INDEX NUMBER:	DESIGN BY: PAP
SHEET NUMBER: 1 of 3	

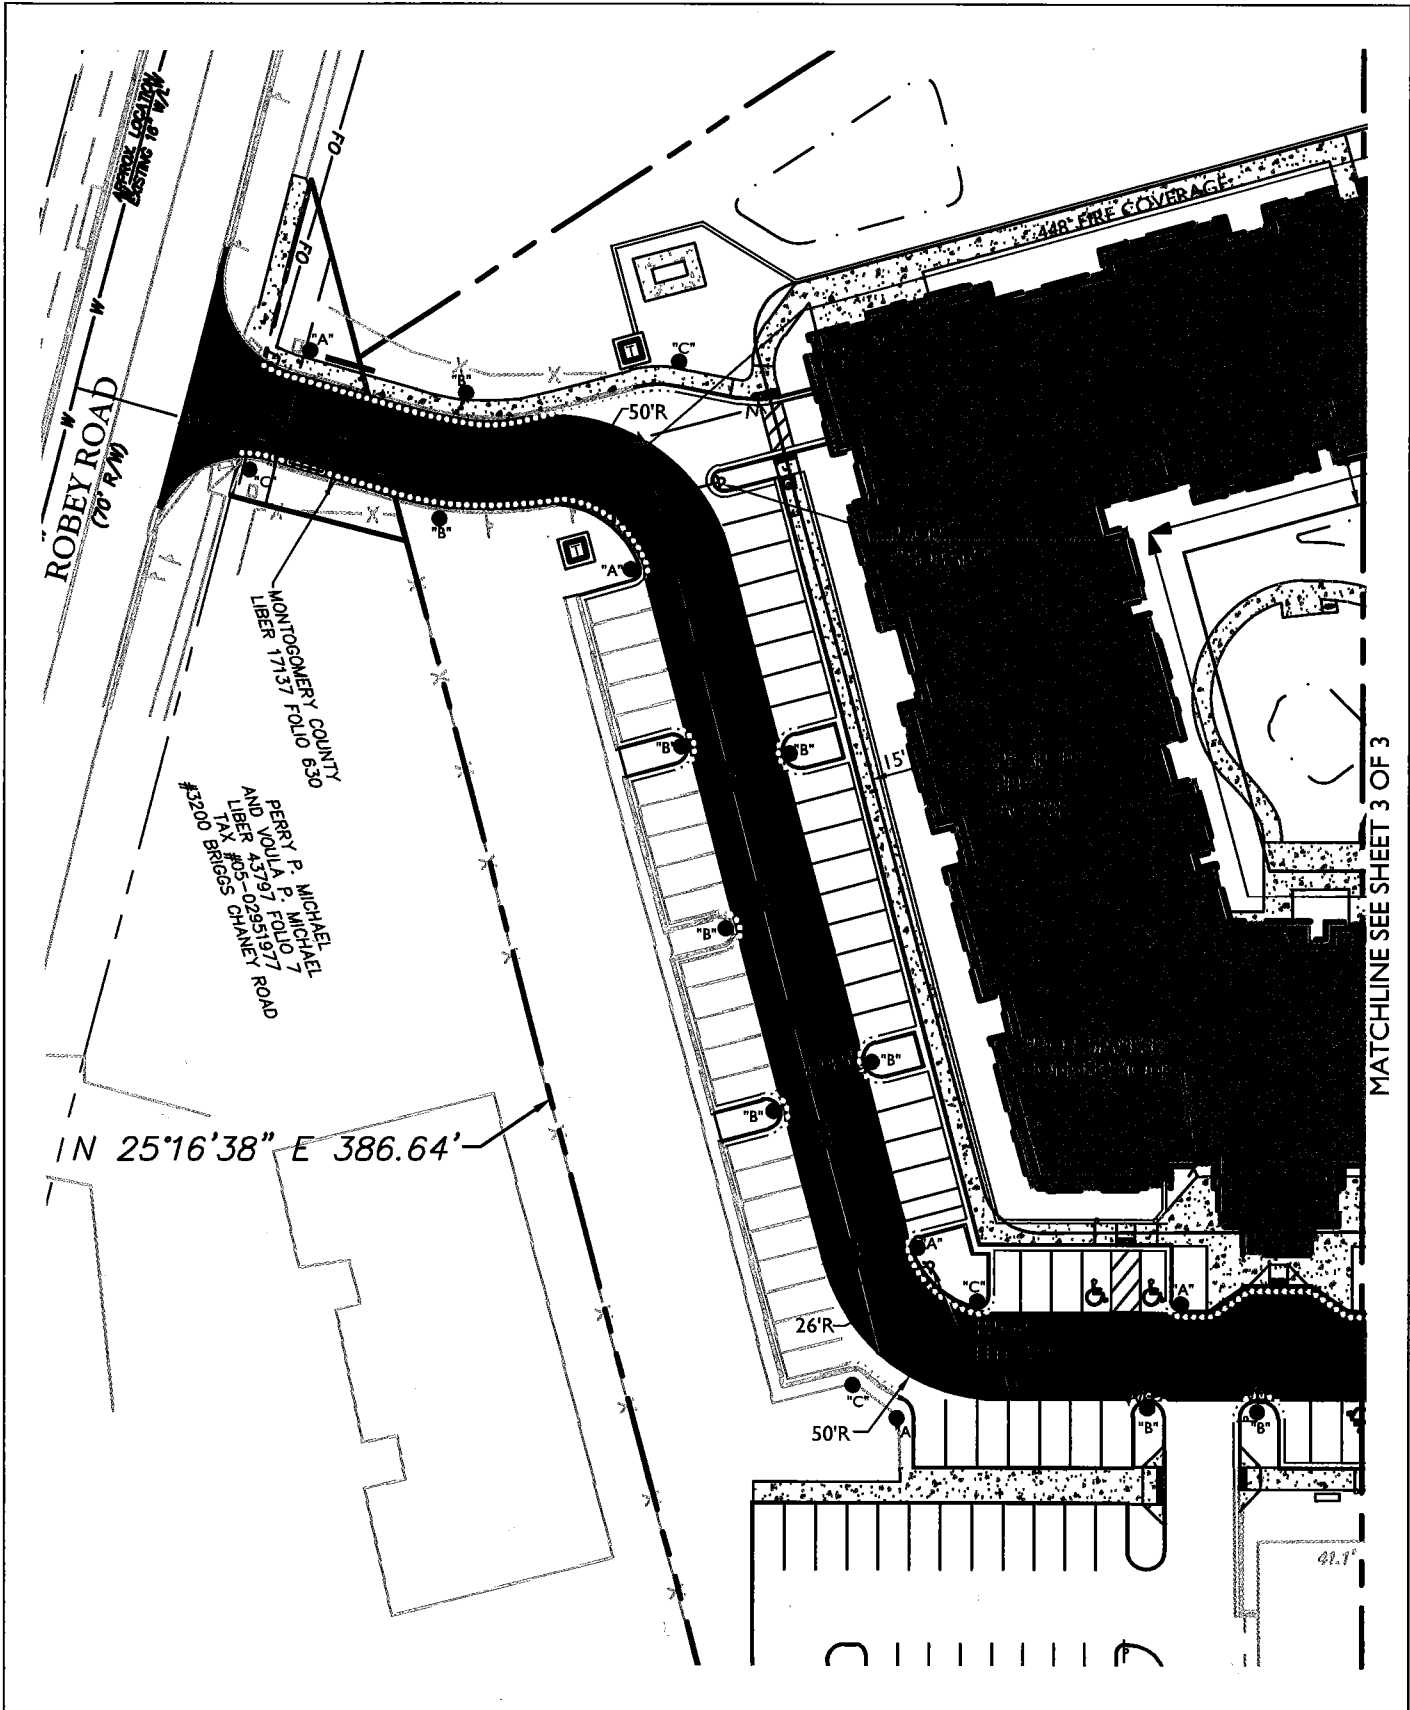

MATCHLINE SEE SHEET 3 OF 3




Consulting, Municipal & Environmental Engineers  
 Planners • Surveyors • Landscape Architects  
 State of N.J. Certificate of Authorization: 24GA27986500

New Jersey New York Pennsylvania Virginia  
 Customer Loyalty through Client Satisfaction

## FIRE LANE DIAGRAM WILLOW MANOR AT FAIRLAND

JOB NUMBER: <b>14001408A</b>	DATE: <b>05/18/17</b>
SCALE: <b>1" = 50'</b>	LATEST REVISION:
INDEX NUMBER:	DESIGN BY: <b>PAP</b>
SHEET NUMBER: <b>2 of 3</b>	

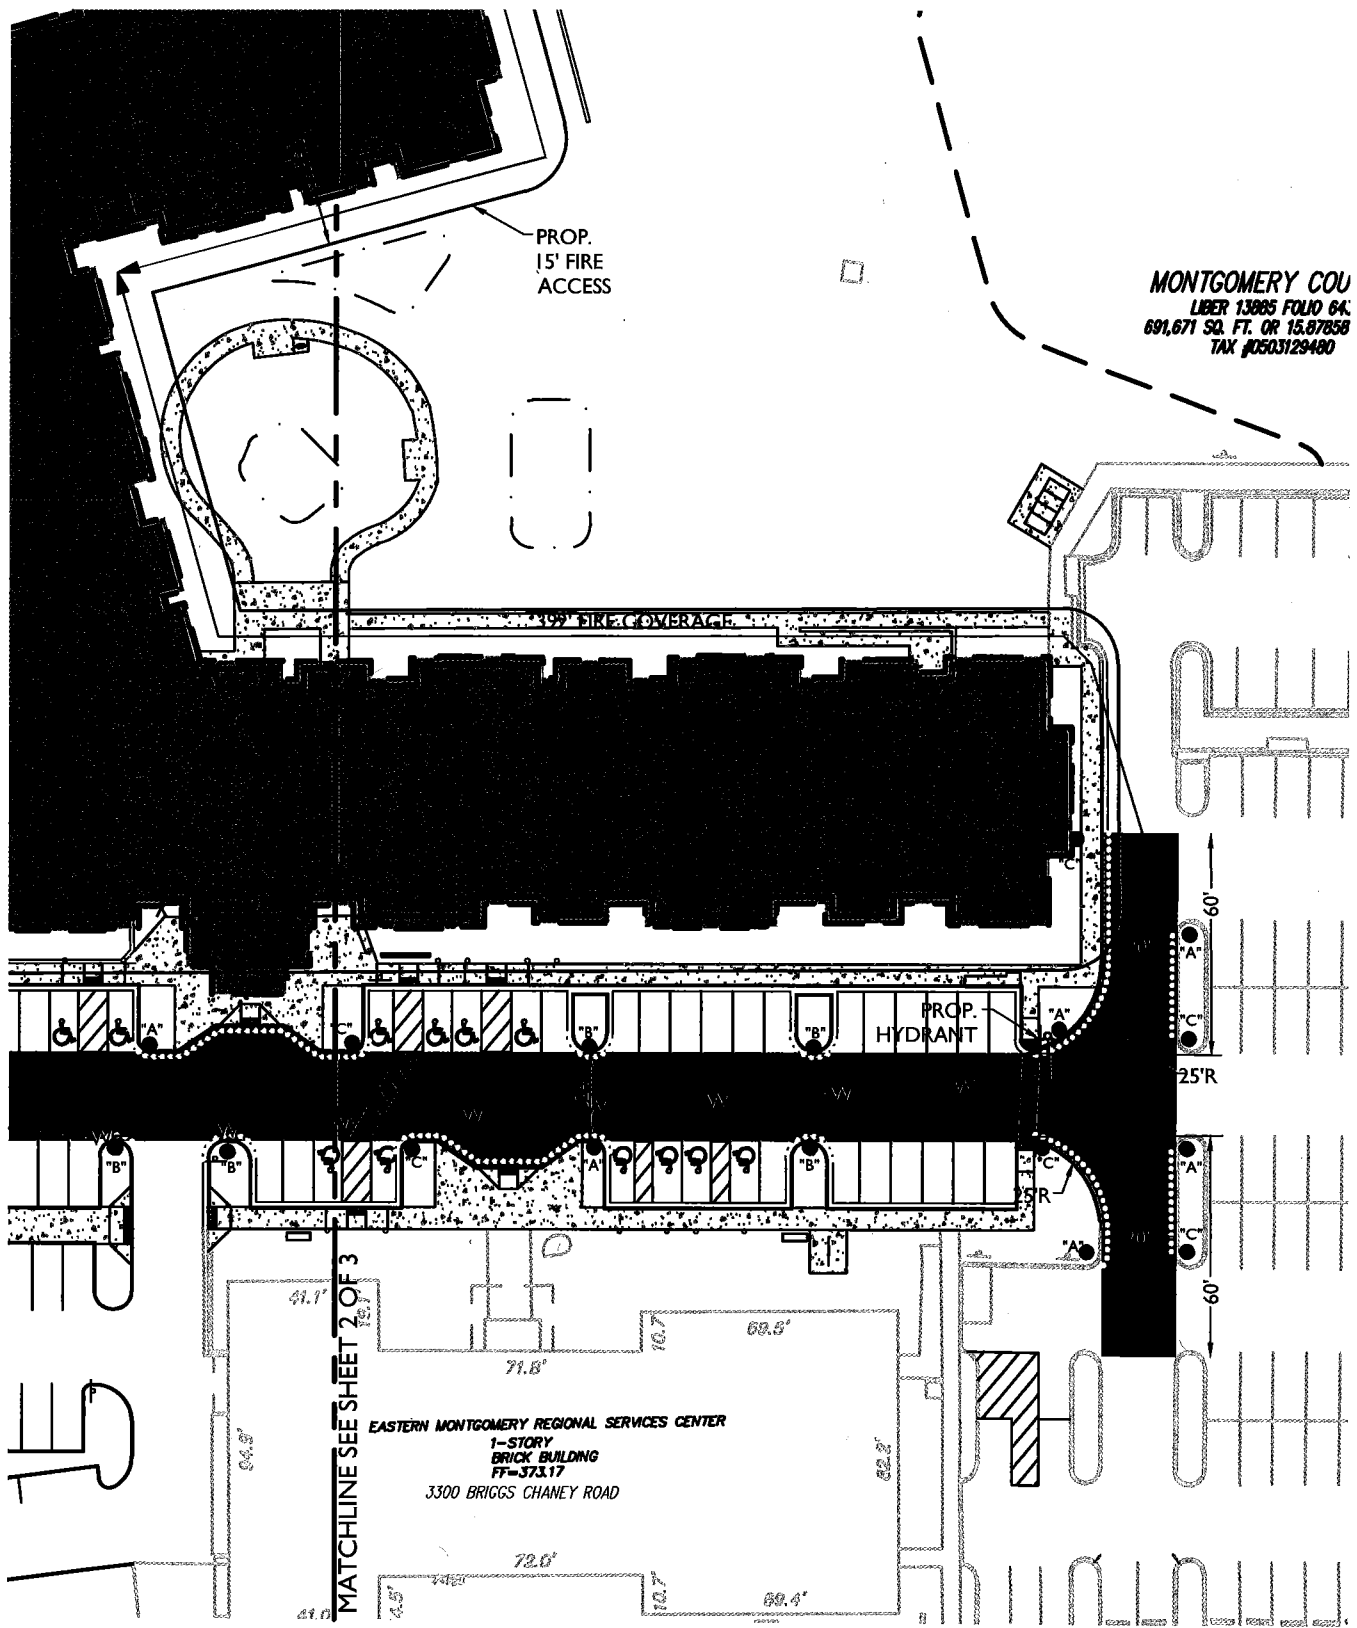

MONTGOMERY COU  
LIBER 13885 FOLIO 64.  
691,671 SQ. FT. OR 15.87858  
TAX #0503129480



Consulting, Municipal & Environmental Engineers  
Planners • Surveyors • Landscape Architects  
State of N.J. Certificate of Authorization: 24GA27986500

New Jersey New York Pennsylvania Virginia  
Customer Loyalty Through Client Satisfaction

# FIRE LANE DIAGRAM WILLOW MANOR AT FAIRLAND

JOB NUMBER: 14001408A	DATE: 05/18/17
SCALE: 1" = 50'	LATEST REVISION:
INDEX NUMBER:	DESIGN BY: PAP
SHEET NUMBER: 3 of 3	