



MONTGOMERY COUNTY EXECUTIVE ORDER

Offices of the County Executive • 101 Monroe Street • Rockville, Maryland 20850

Subject Fire Lane Establishment Order for Takoma Park Middle School	Executive Order No. 107-14	Subject Suffix
Originating Department Montgomery County Fire and Rescue Service	Department Number MCFRS 28-14	Effective Date 6/11/2014

Fire Lane Establishment Order

Pursuant to Section 22 - 33, Montgomery County Code, 1971, as amended, you are hereby notified that a Fire Lane has been established as described in this order. You are hereby ordered to post fire lane signs and paint curbs/pavement (painting optional) as identified below. When signs and paint work (painting optional) have been completed, this order will authorize the enforcement of this Fire Lane by appropriate police and fire officials. Compliance with this order must be achieved within 30 days of receipt.

LOCATION: 7611 Piney Branch Rd.

All areas where indicated by signs and paint.

SIGNS -- (See attached diagram for location of sign placement)



\$250 FINE

FIRE LANE


Signs must be posted so that it is not possible to park a vehicle without being in sight of a sign. Signs may be no further apart than 100 feet

(Red letters on white background)

PAINT -- (See attached diagram if painting).


Paint must be traffic yellow with lines of sufficient width to be readily identifiable/readable by motor vehicle operators.

Fire Chief, Montgomery County Fire and Rescue Service

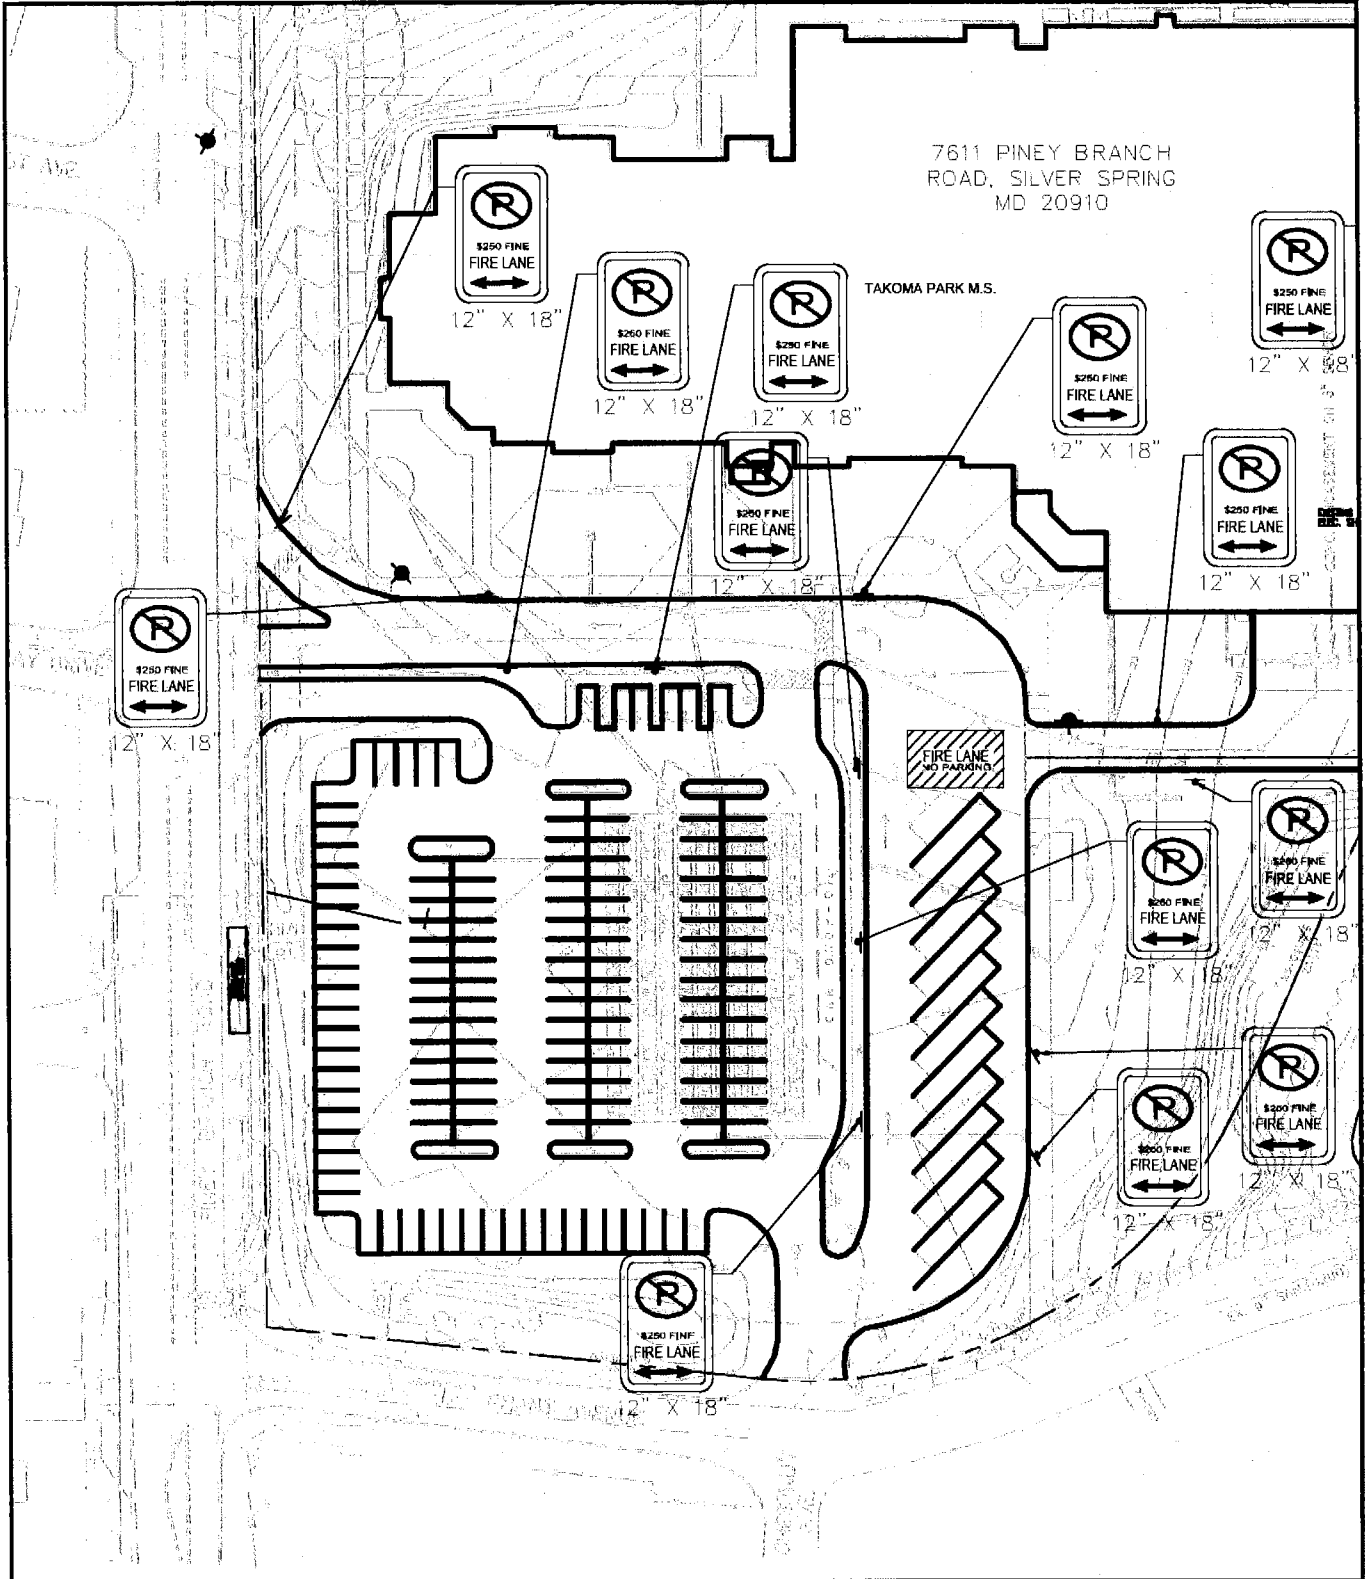


7611 PINEY BRANCH ROAD, SILVER SPRING MD 20910

TAKOMA PARK M.S.

 <p>A. MORTON THOMAS & ASSOCIATES, INC. CONSULTING ENGINEERS 800 KING FARM BOULEVARD, 4TH FLOOR ROCKVILLE, MD 20850 PH: 301-881-2545 FAX: 301-881-0814 EMAIL: AMT1@AMTENGINEERING.COM</p>	<p>TAKOMA PARK MIDDLE SCHOOL 7611 PINEY BRANCH ROAD, SILVER SPRING MD 20910</p>		Scale: 1" = 80' Date: 5/28/2014
			Ref Sheet: C-FAP
			Project No: 114-195
			Drawn by: JAC
<p>FIRE LANE ORDER 1 OF 2</p>		Checked by: WJP	

7611 PINEY BRANCH ROAD, SILVER SPRING MD 20910

TAKOMA PARK M.S.

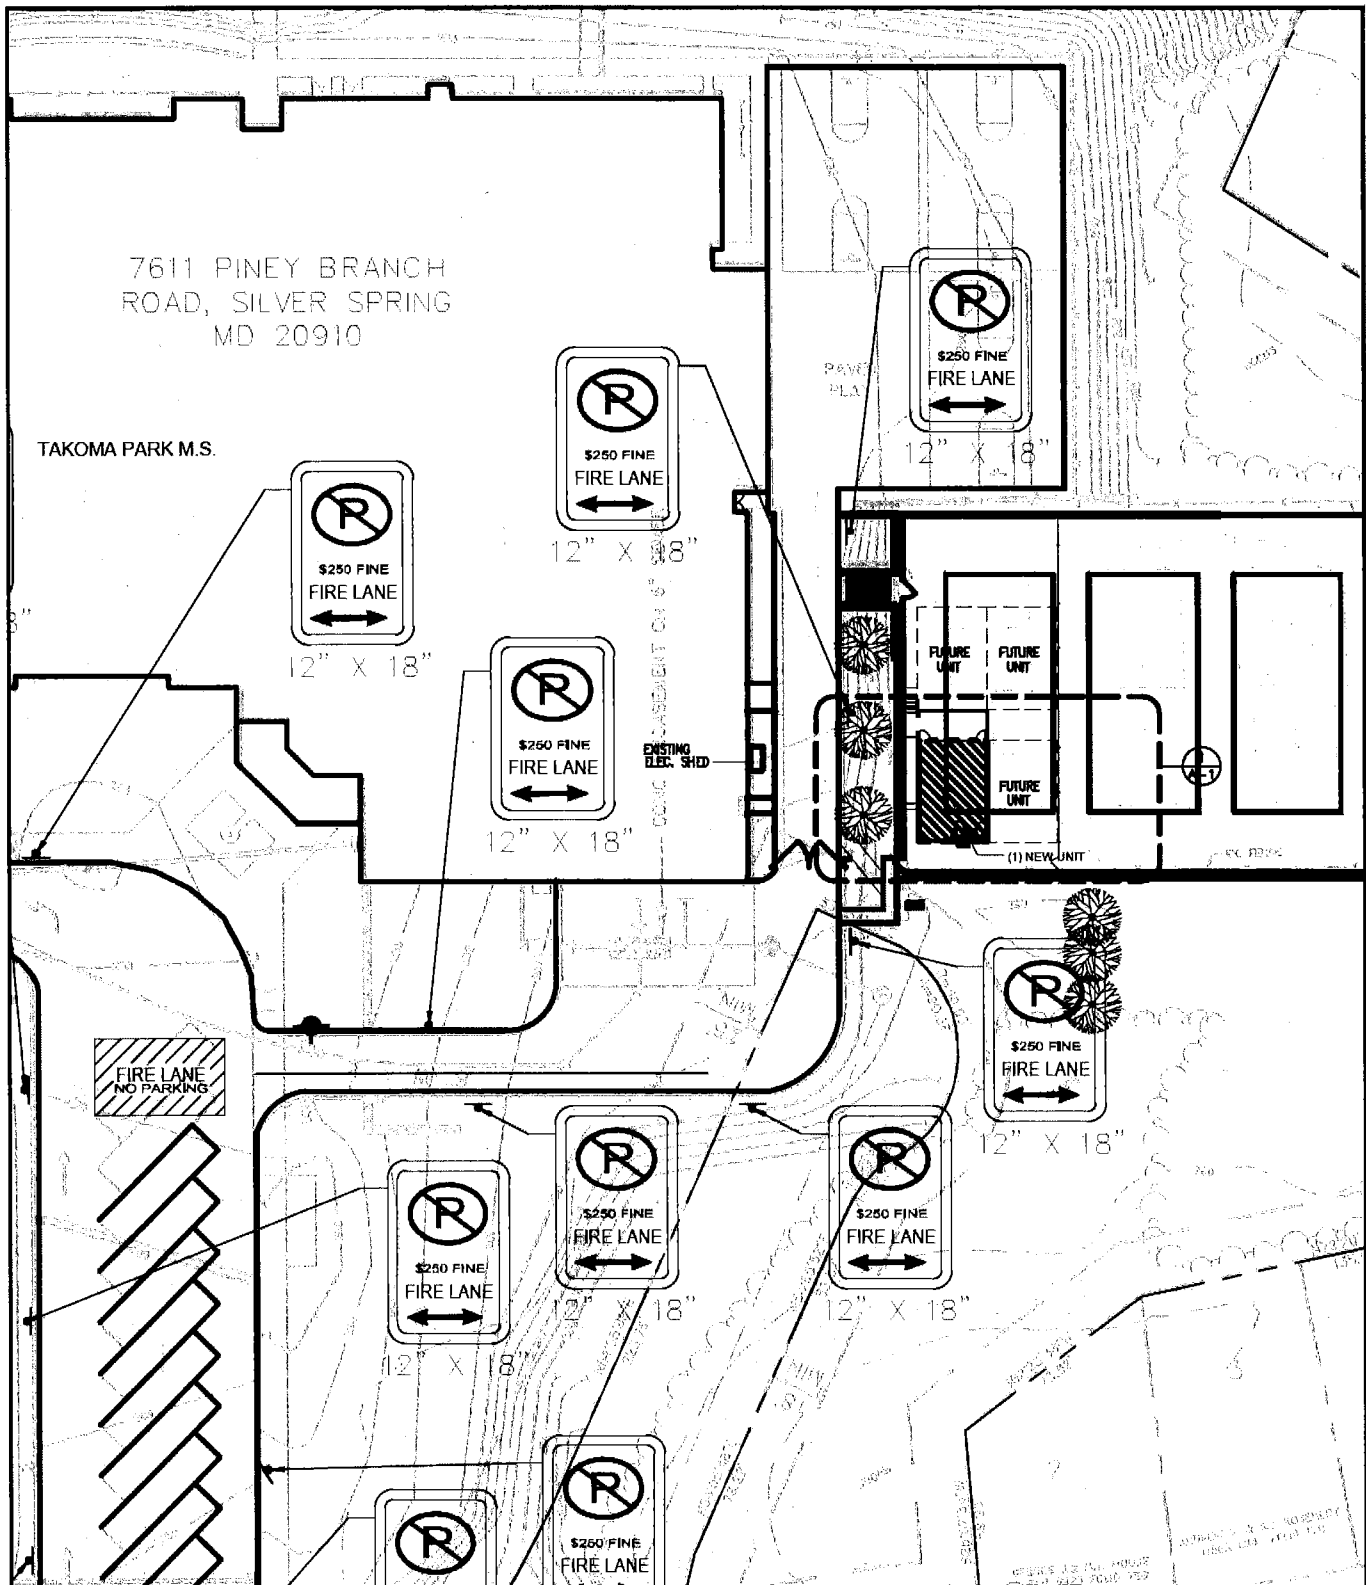

A. MORTON THOMAS & ASSOCIATES, INC.
 CONSULTING ENGINEERS
 800 KING FARM BOULEVARD, 4TH FLOOR
 ROCKVILLE, MD 20850
 PH: 301-881-2545 FAX: 301-881-0814
 EMAIL: AMT1@AMTENGINEERING.COM

TAKOMA PARK MIDDLE SCHOOL
 7611 PINEY BRANCH ROAD, SILVER SPRING MD 20910

FIRE LANE ORDER 2 OF 2

Scale: 1" = 60' Date: 5/28/2014

Ref Sheet: C-FAP

Project No: 114-195

Drawn by: JAC

Checked by: WJP