



MONTGOMERY COUNTY EXECUTIVE ORDER

Offices of the County Executive • 101 Monroe Street • Rockville, Maryland 20850

Subject Fire Lane Establishment Order for Brooke Grove Rehabilitation & Nursing Center	Executive Order No. 113-14	Subject Suffix
Originating Department Montgomery County Fire and Rescue Service	Department Number MCFRS 34-14	Effective Date 6/11/2014

Fire Lane Establishment Order

Pursuant to Section 22 - 33, Montgomery County Code, 1971, as amended, you are hereby notified that a Fire Lane has been established as described in this order. You are hereby ordered to post fire lane signs and paint curbs/pavement (painting optional) as identified below. When signs and paint work (painting optional) have been completed, this order will authorize the enforcement of this Fire Lane by appropriate police and fire officials. Compliance with this order must be achieved within 30 days of receipt.

LOCATION: 18131 Slade School Rd.

All areas where indicated by signs and paint.



SIGNS -- (See attached diagram for location of sign placement)



\$250 FINE

FIRE LANE

Signs must be posted so that it is not possible to park a vehicle without being in sight of a sign. Signs may be no further apart than 100 feet

(Red letters on white background)




PAINT -- (See attached diagram if painting).


Paint must be traffic yellow with lines of sufficient width to be readily identifiable/readable by motor vehicle operators.

Fire Chief, Montgomery County Fire and Rescue Service

MATCHLINE SEE SHEET 2

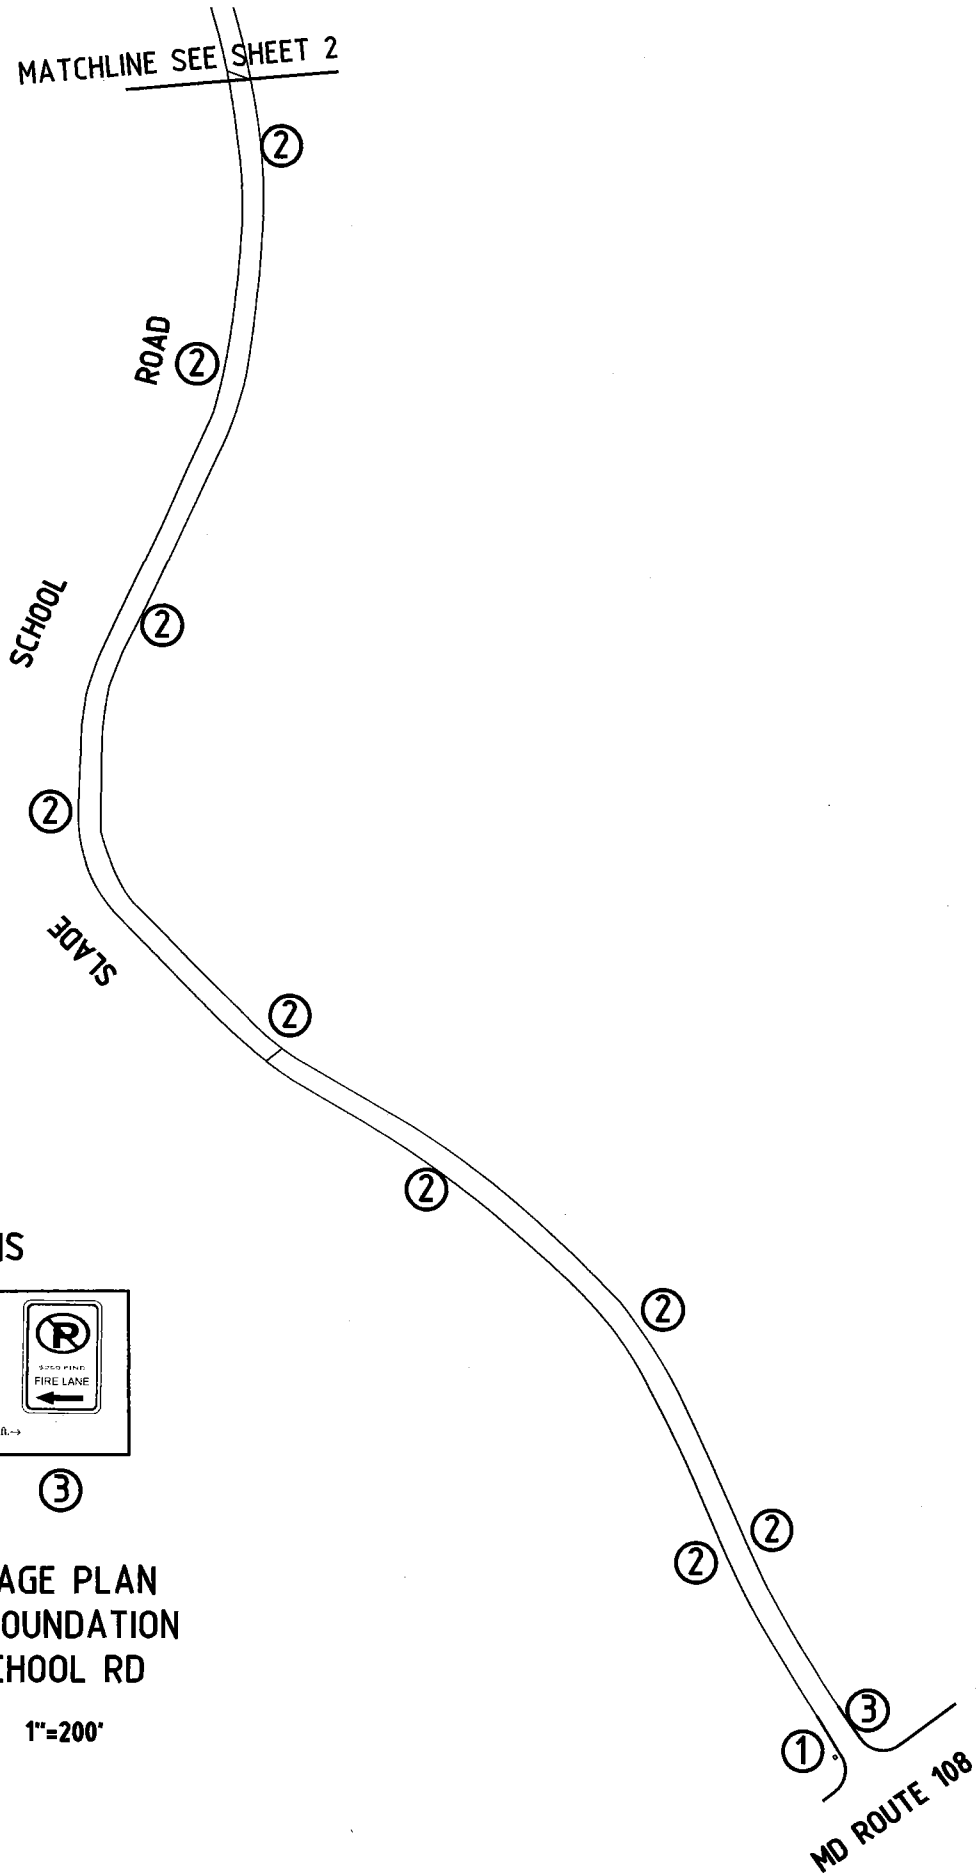

FIRELANE SIGNS

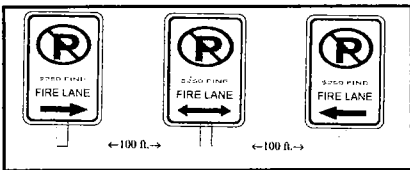

① ② ③

**FIRE LANE SIGNAGE PLAN
BROOKE GROVE FOUNDATION
18131 SLADE SCHOOL RD**

MAY 2014


1"=200'

SHEET 1 OF 3

**OWNER
BROOKE GROVE FOUNDATION
18100 SLADE SCHOOL ROAD
SANDY SPRING, MD 20866
301-924-2811**

**KIM ENGINEERING
19634 CLUB HOUSE ROAD
GAITHERSBURG, MD 20886
301-337-6734**

FIRE LANE SIGNS

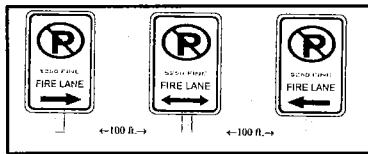


① ② ③

**FIRE LANE SIGNAGE PLAN
BROOKE GROVE FOUNDATION
18131 SLADE SCHOOL RD**


MAY 2014
SHEET 2 OF 3

1"=200'

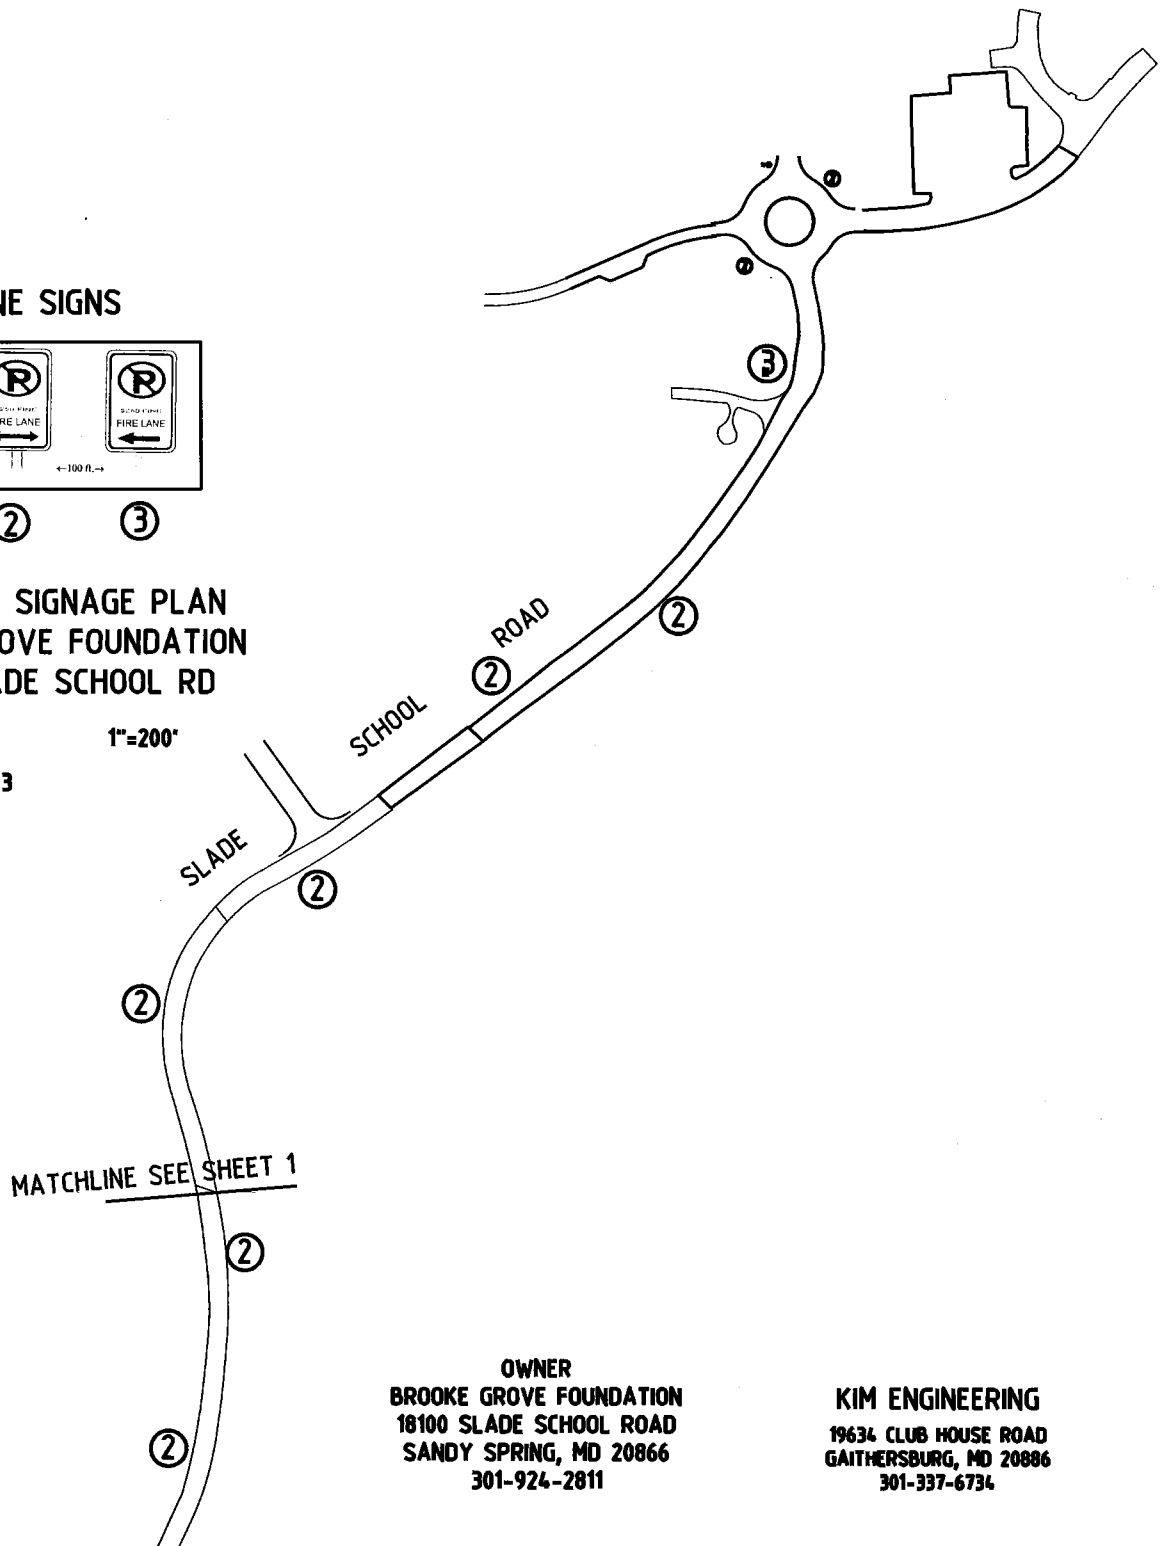

**OWNER
BROOKE GROVE FOUNDATION
18100 SLADE SCHOOL ROAD
SANDY SPRING, MD 20866
301-924-2811**


**KIM ENGINEERING
19634 CLUB HOUSE ROAD
GAITHERSBURG, MD 20886
301-337-6734**

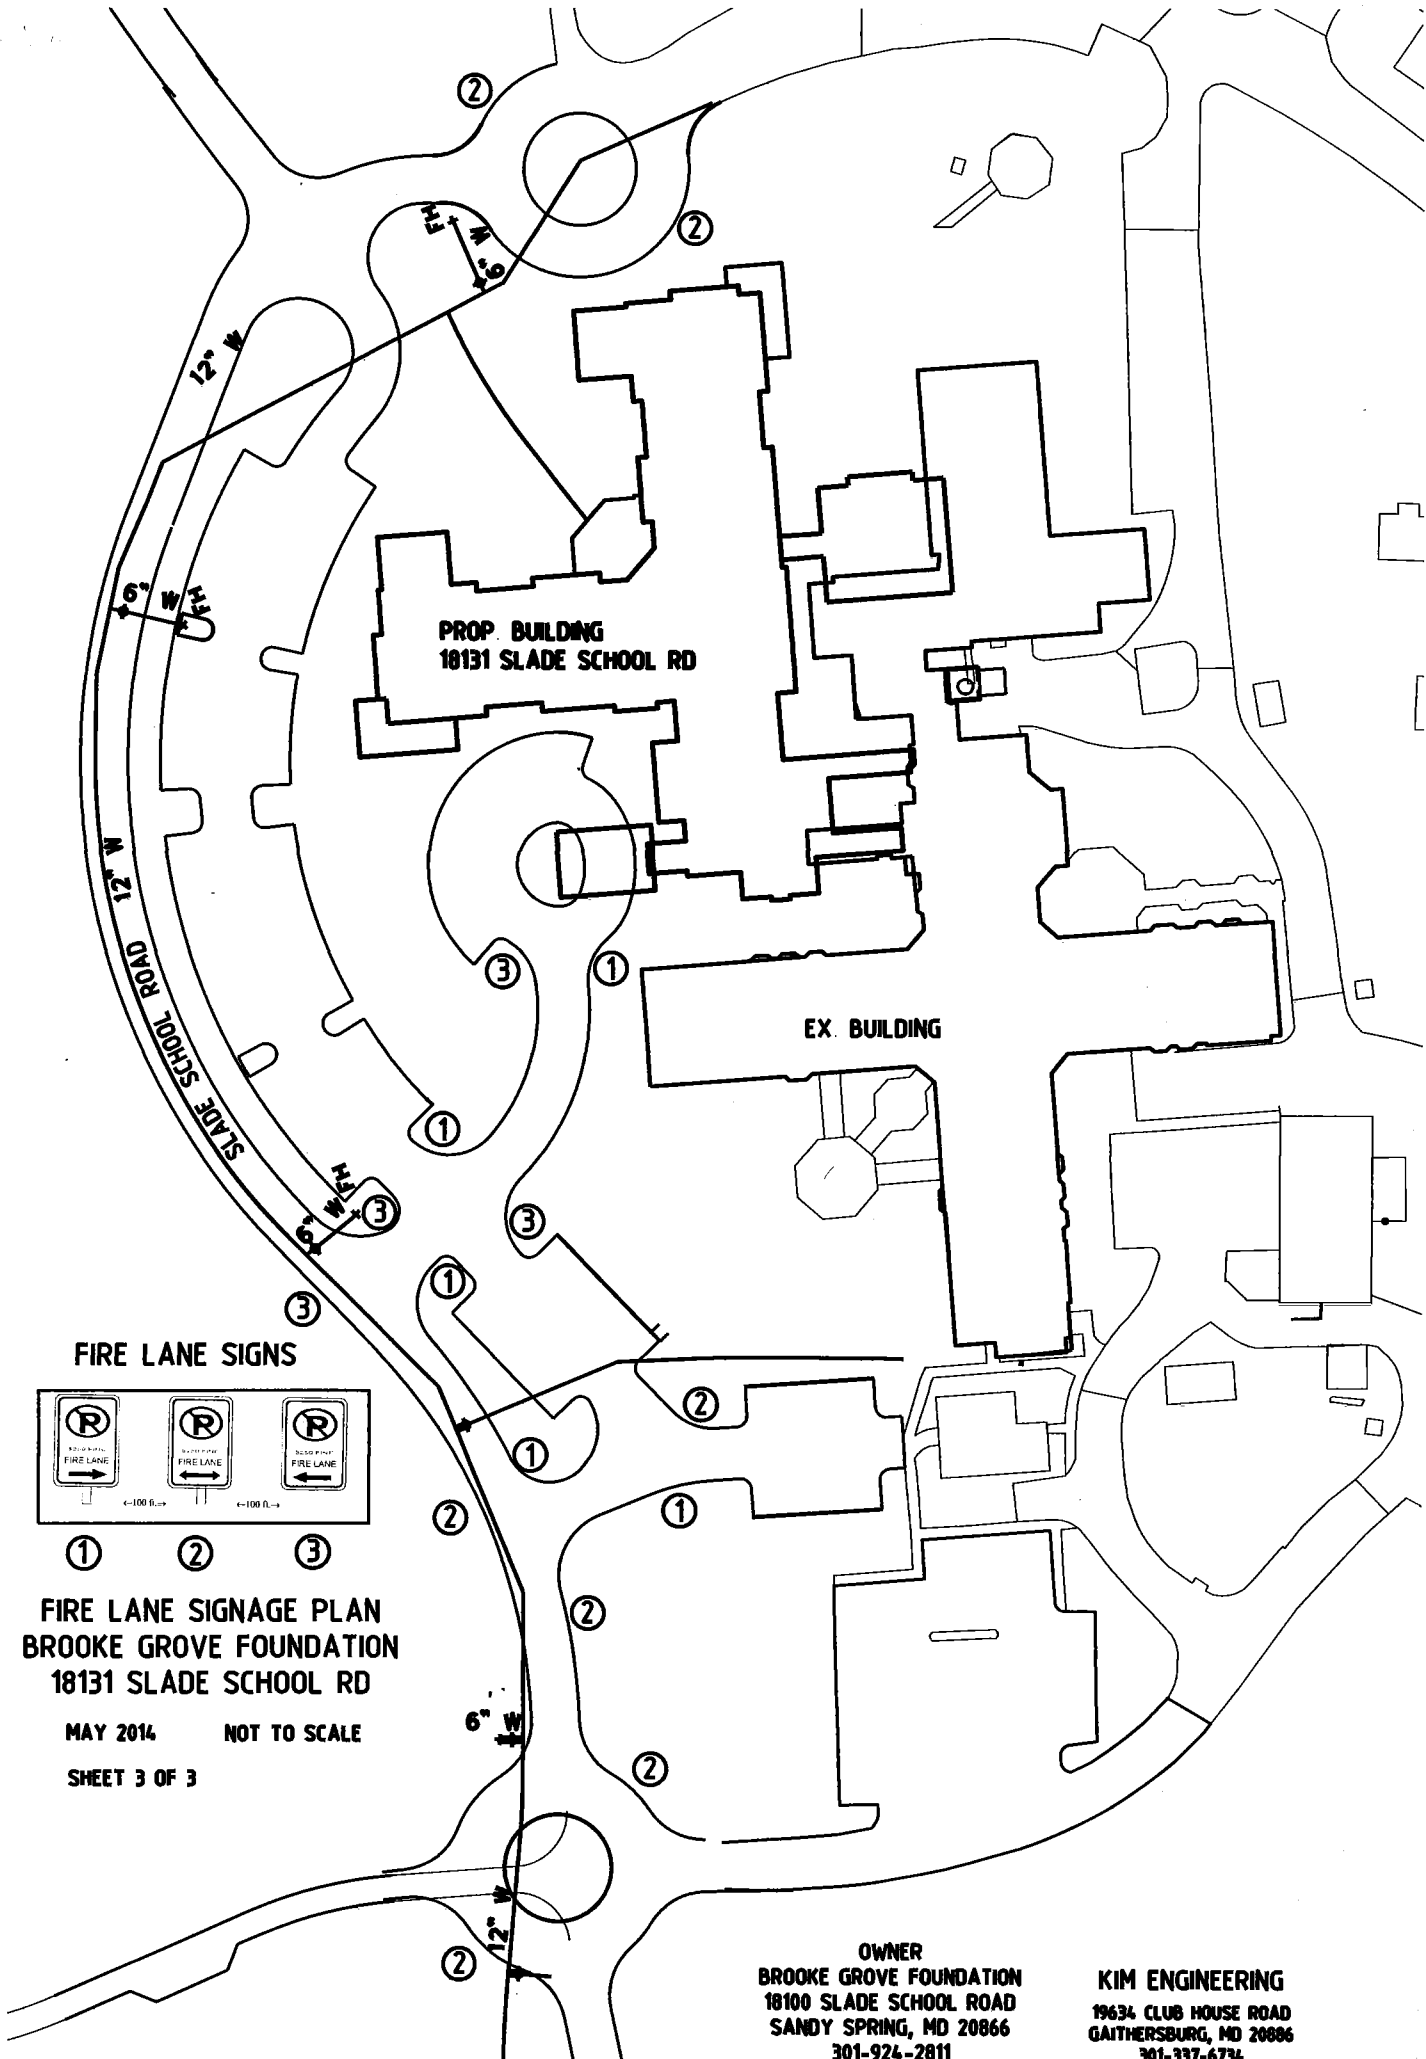

PROP. BUILDING
18131 SLADE SCHOOL RD

EX. BUILDING

FIRE LANE SIGNS

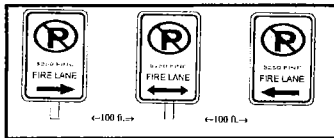

① ② ③

**FIRE LANE SIGNAGE PLAN
BROOKE GROVE FOUNDATION
18131 SLADE SCHOOL RD**

MAY 2014 NOT TO SCALE

SHEET 3 OF 3

OWNER
BROOKE GROVE FOUNDATION
18100 SLADE SCHOOL ROAD
SANDY SPRING, MD 20886
301-924-2811

KIM ENGINEERING
19634 CLUB HOUSE ROAD
GAITHERSBURG, MD 20886
301-337-6734