

Legend			
	Parks		BRT in Dedicated Lane
	Field Verified Wetlands		BRT in Mixed Traffic
	Forest Interior Dwelling Species Habitat		Proposed Sidewalk
	Historic Properties		Proposed Bicycle Lane
	FEMA 100-Year Floodplain		Proposed Service Road
	Field Verified Streams		Proposed Grass Median
	Preliminary LOD		Proposed Concrete Median
	Proposed Right-of-Way Line		Pavement Removal
	Proposed BRT Station		Potential Residential / Business Displacement

The information shown shall be used for general planning information only. The locations of the proposed transit facilities and/or roadway improvements are approximate and subject to change during subsequent stages of project development.





Veirs Mill Road Bus Rapid Transit Study

Alternative 2
Queue Jumps/TSM

September 2016

Sheet 1 of 9

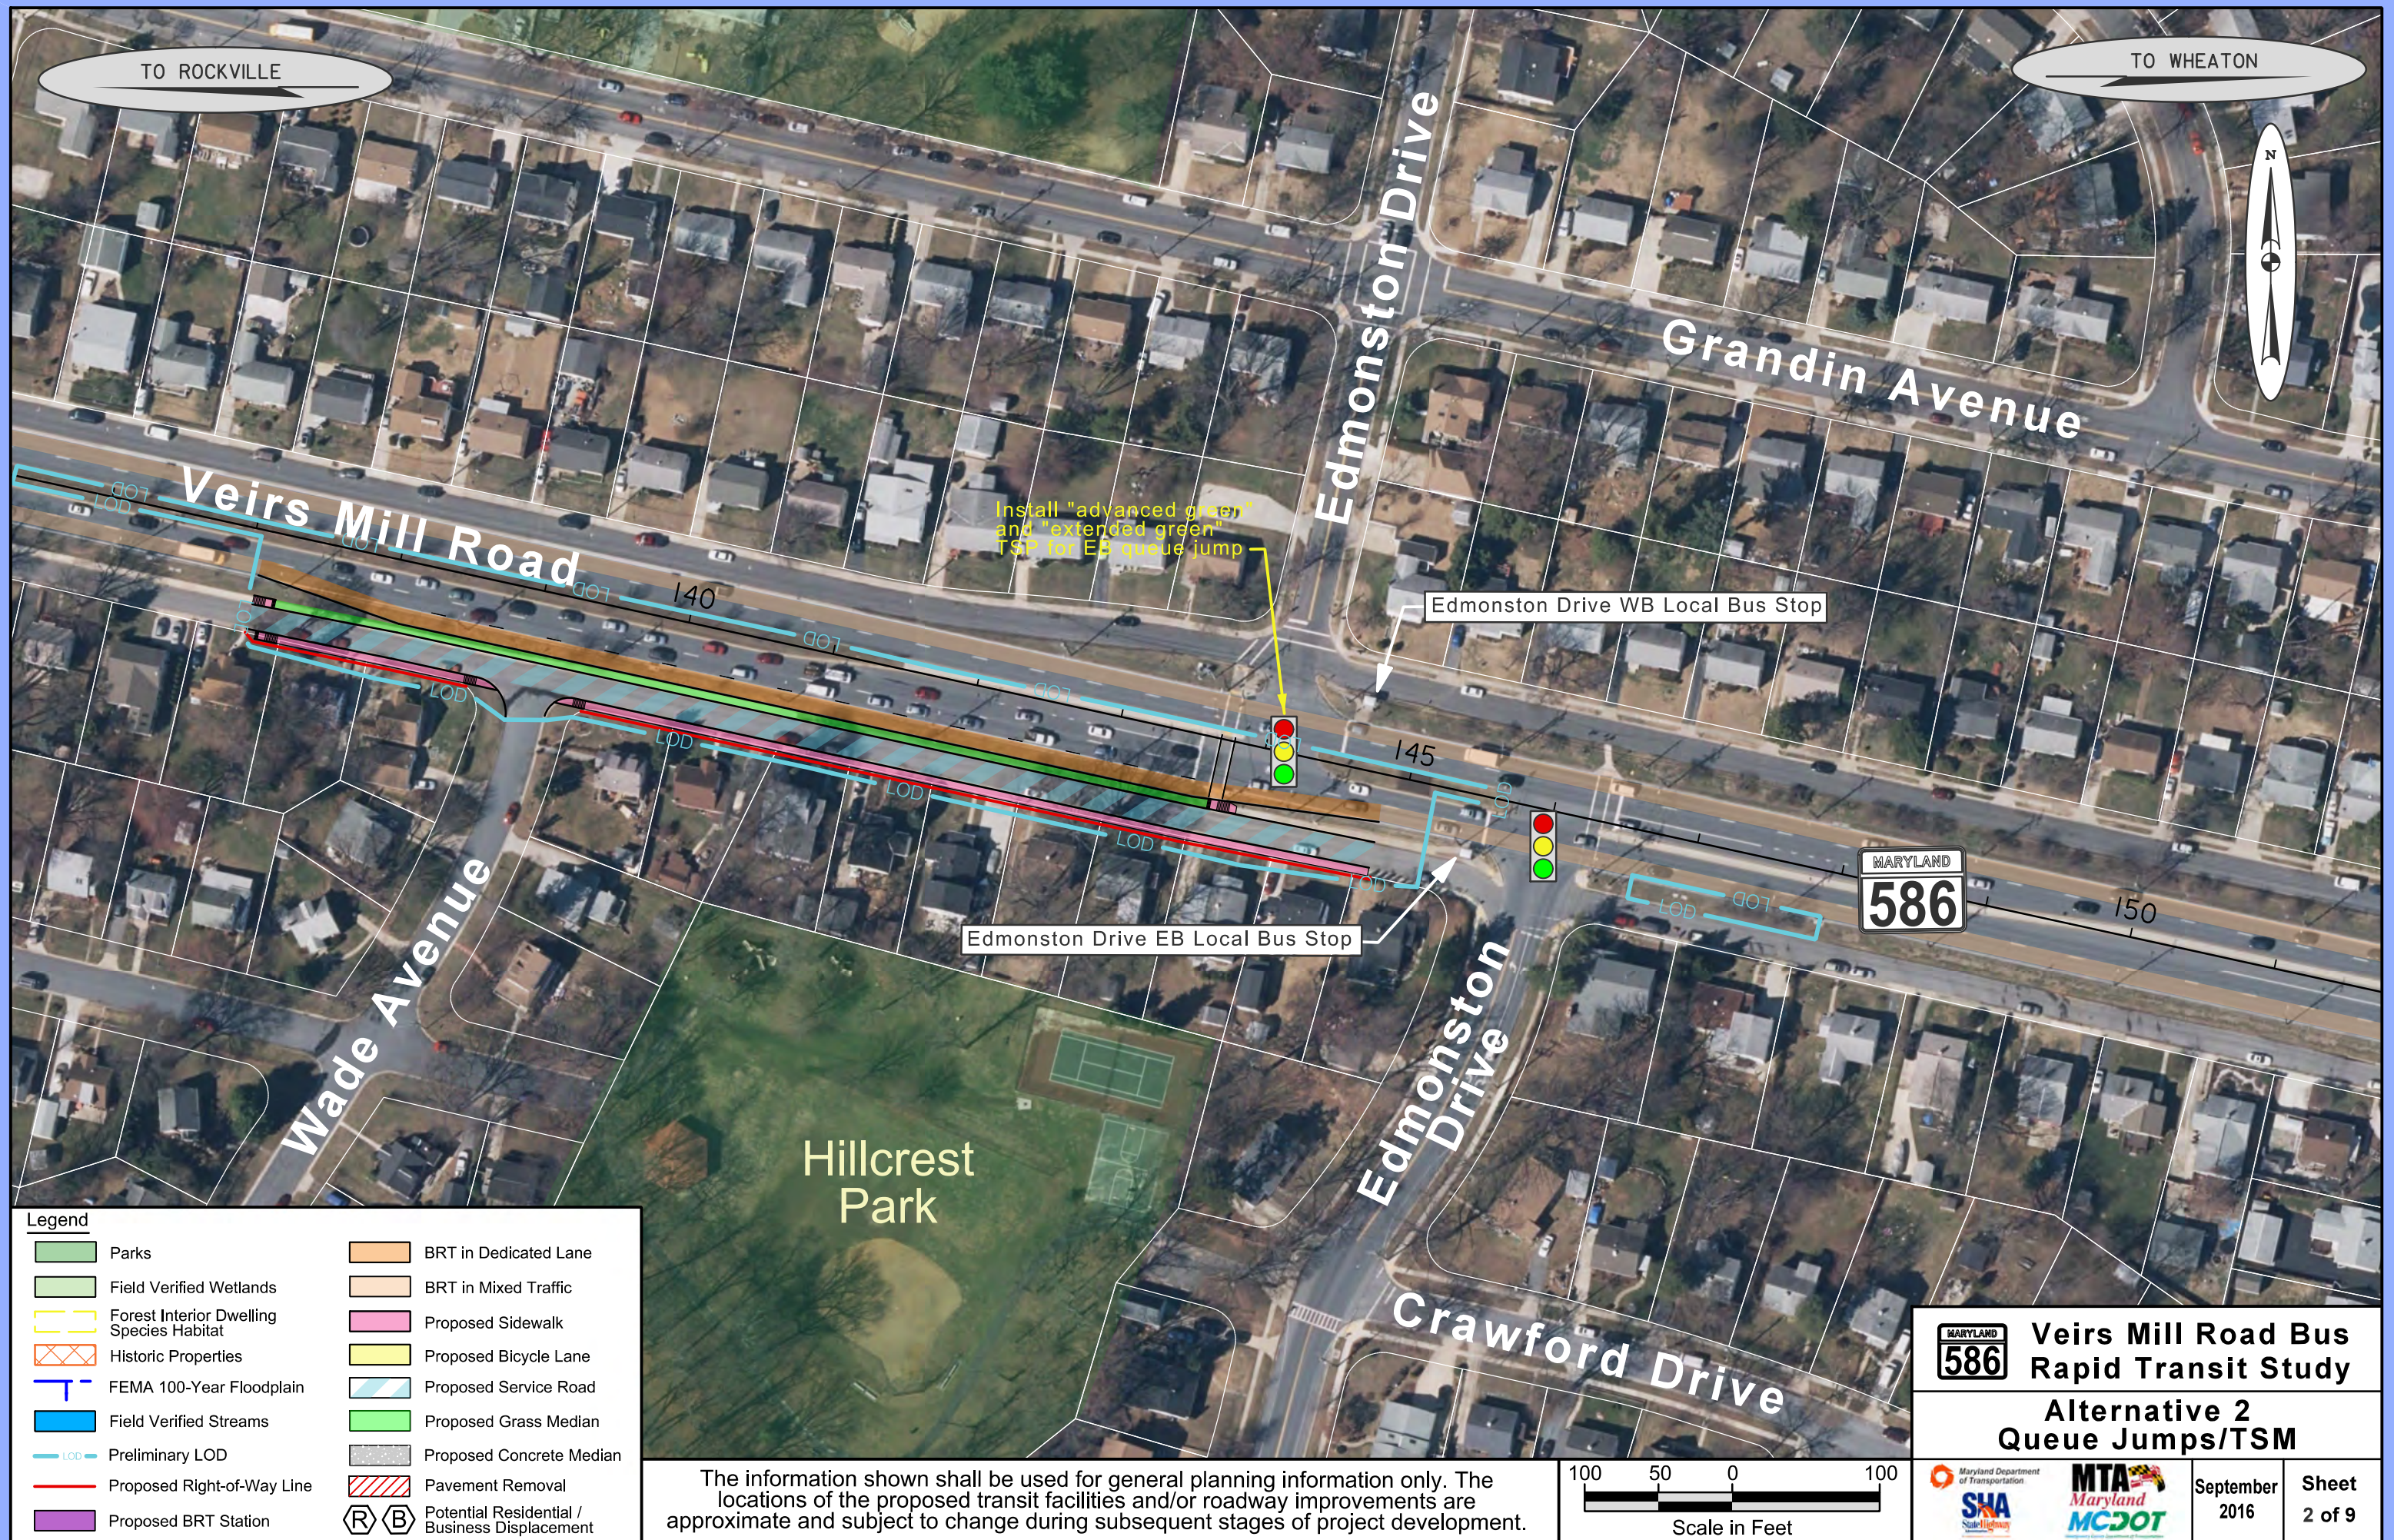

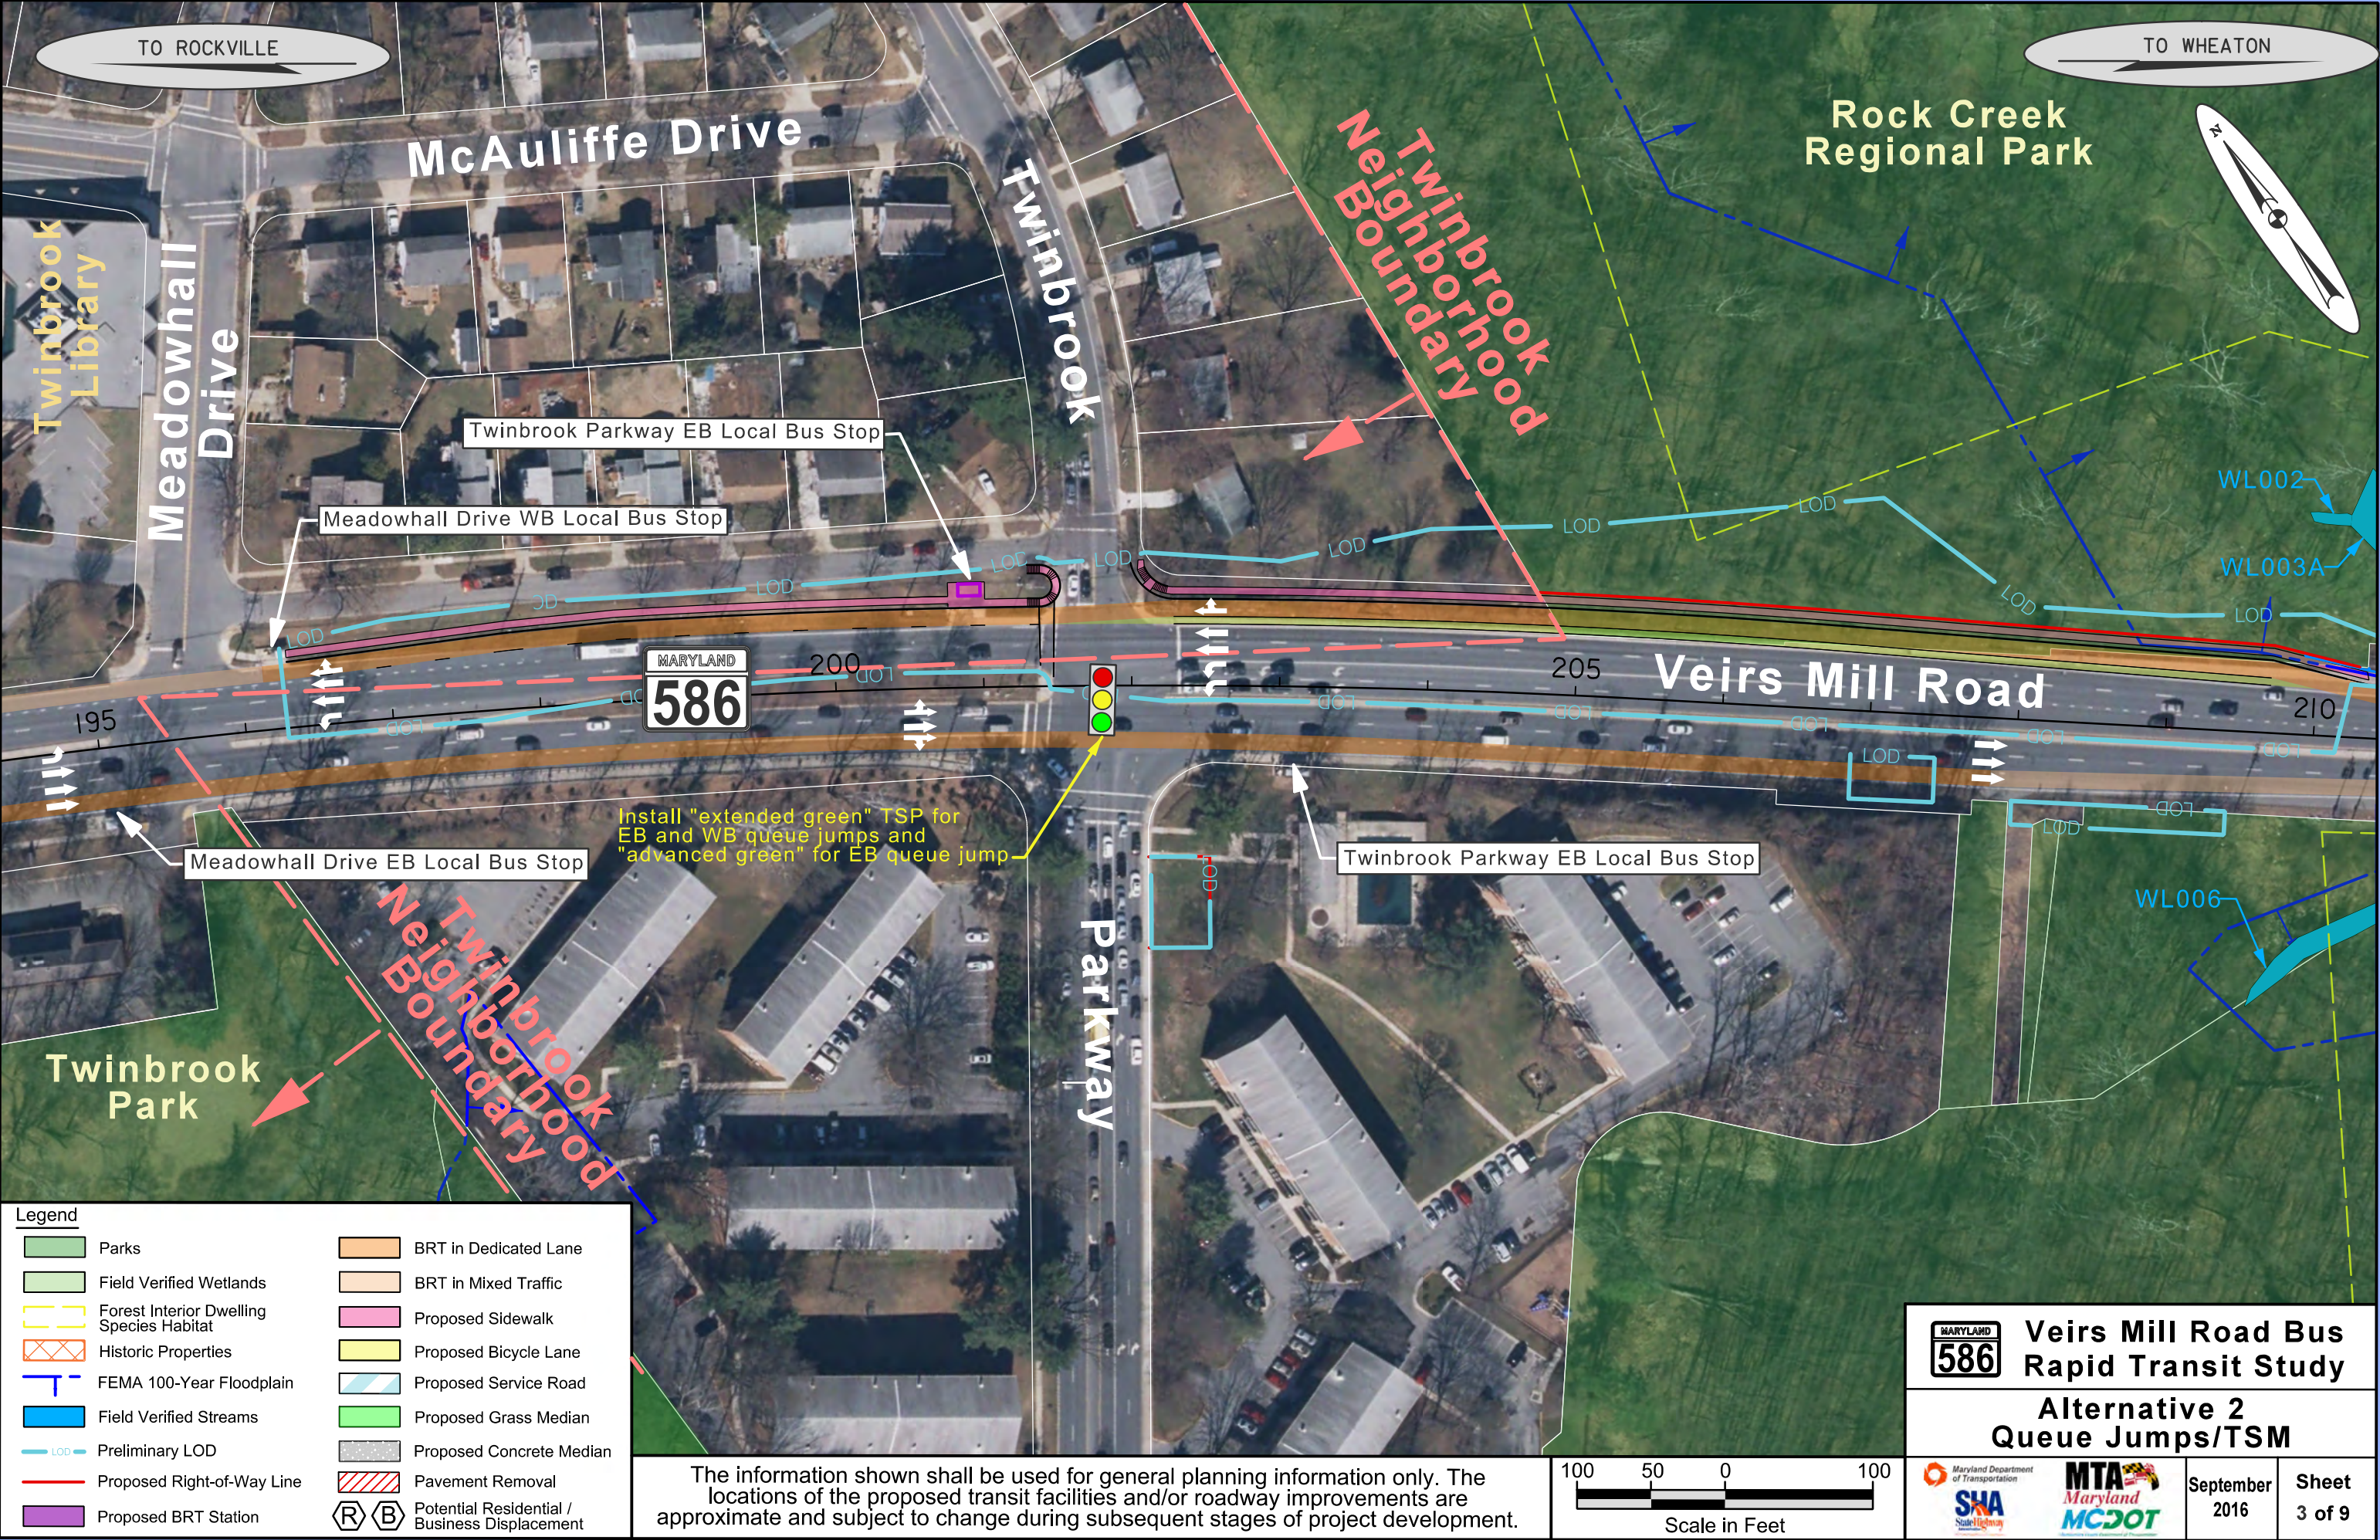

Legend			
	Parks		BRT in Dedicated Lane
	Field Verified Wetlands		BRT in Mixed Traffic
	Forest Interior Dwelling Species Habitat		Proposed Sidewalk
	Historic Properties		Proposed Bicycle Lane
	FEMA 100-Year Floodplain		Proposed Service Road
	Field Verified Streams		Proposed Grass Median
	Preliminary LOD		Proposed Concrete Median
	Proposed Right-of-Way Line		Pavement Removal
	Proposed BRT Station		Potential Residential / Business Displacement

The information shown shall be used for general planning information only. The locations of the proposed transit facilities and/or roadway improvements are approximate and subject to change during subsequent stages of project development.





Veirs Mill Road Bus Rapid Transit Study


Alternative 2
Queue Jumps/TSM


September 2016


Sheet 3 of 9

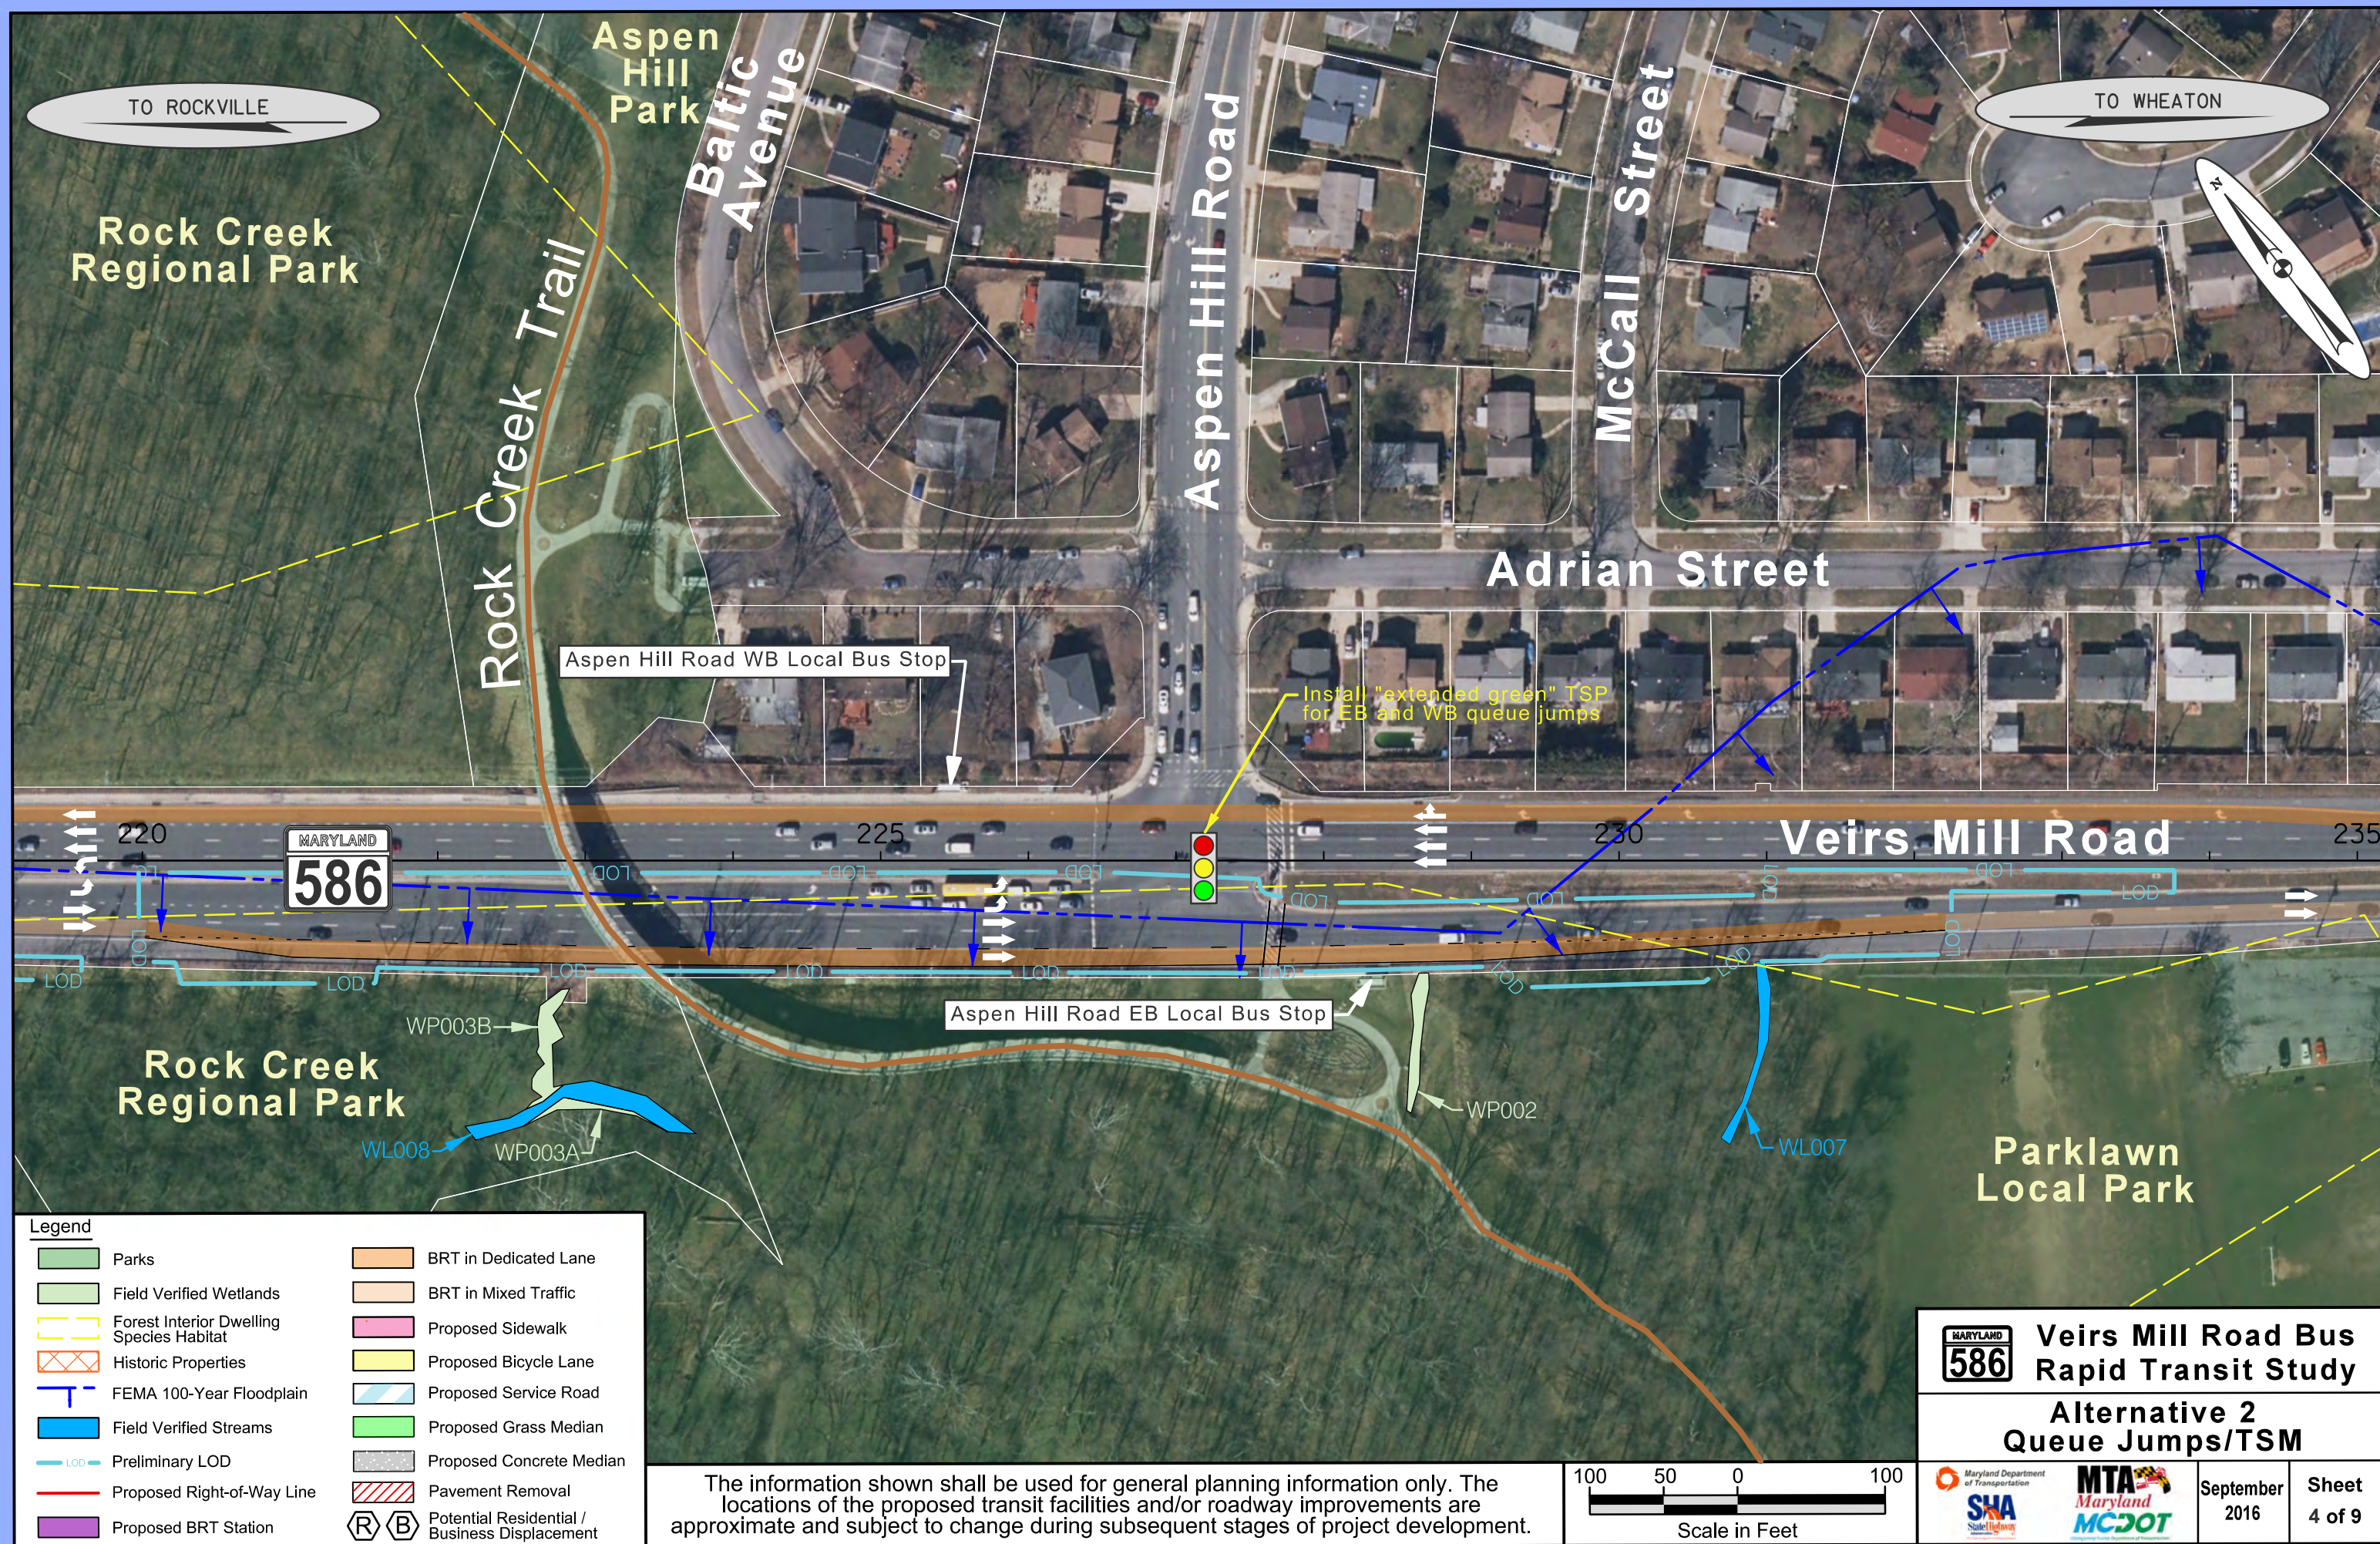


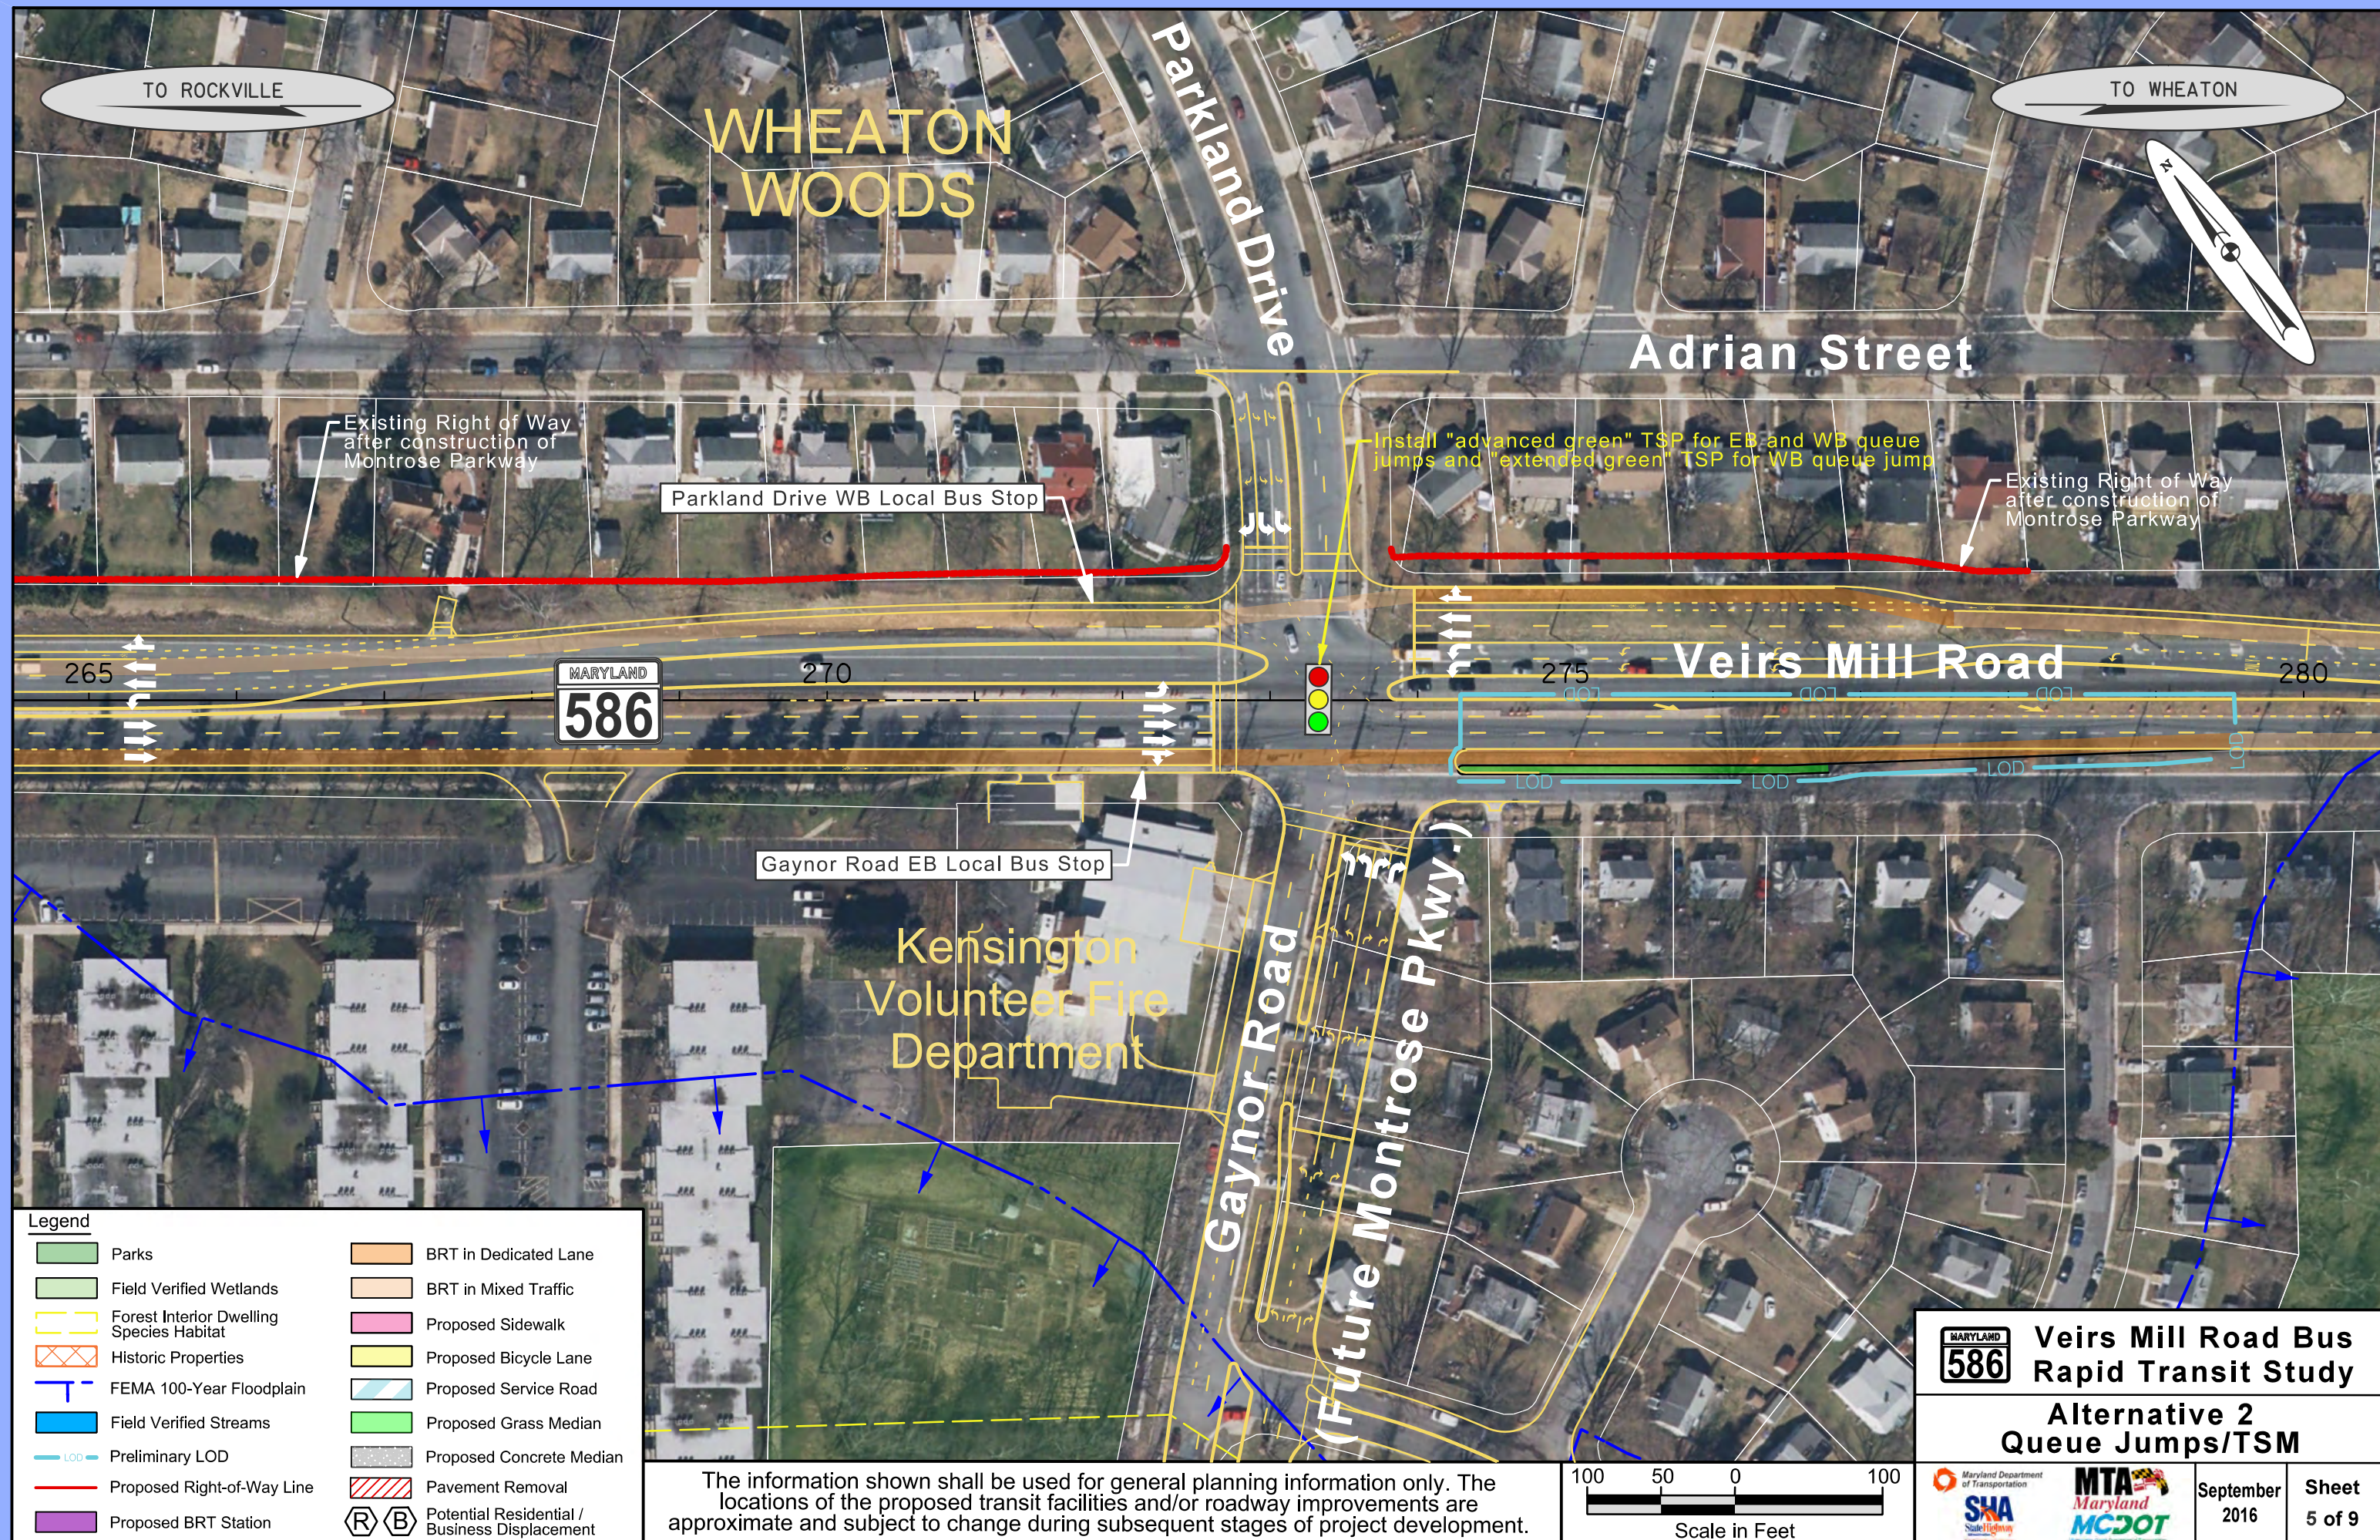

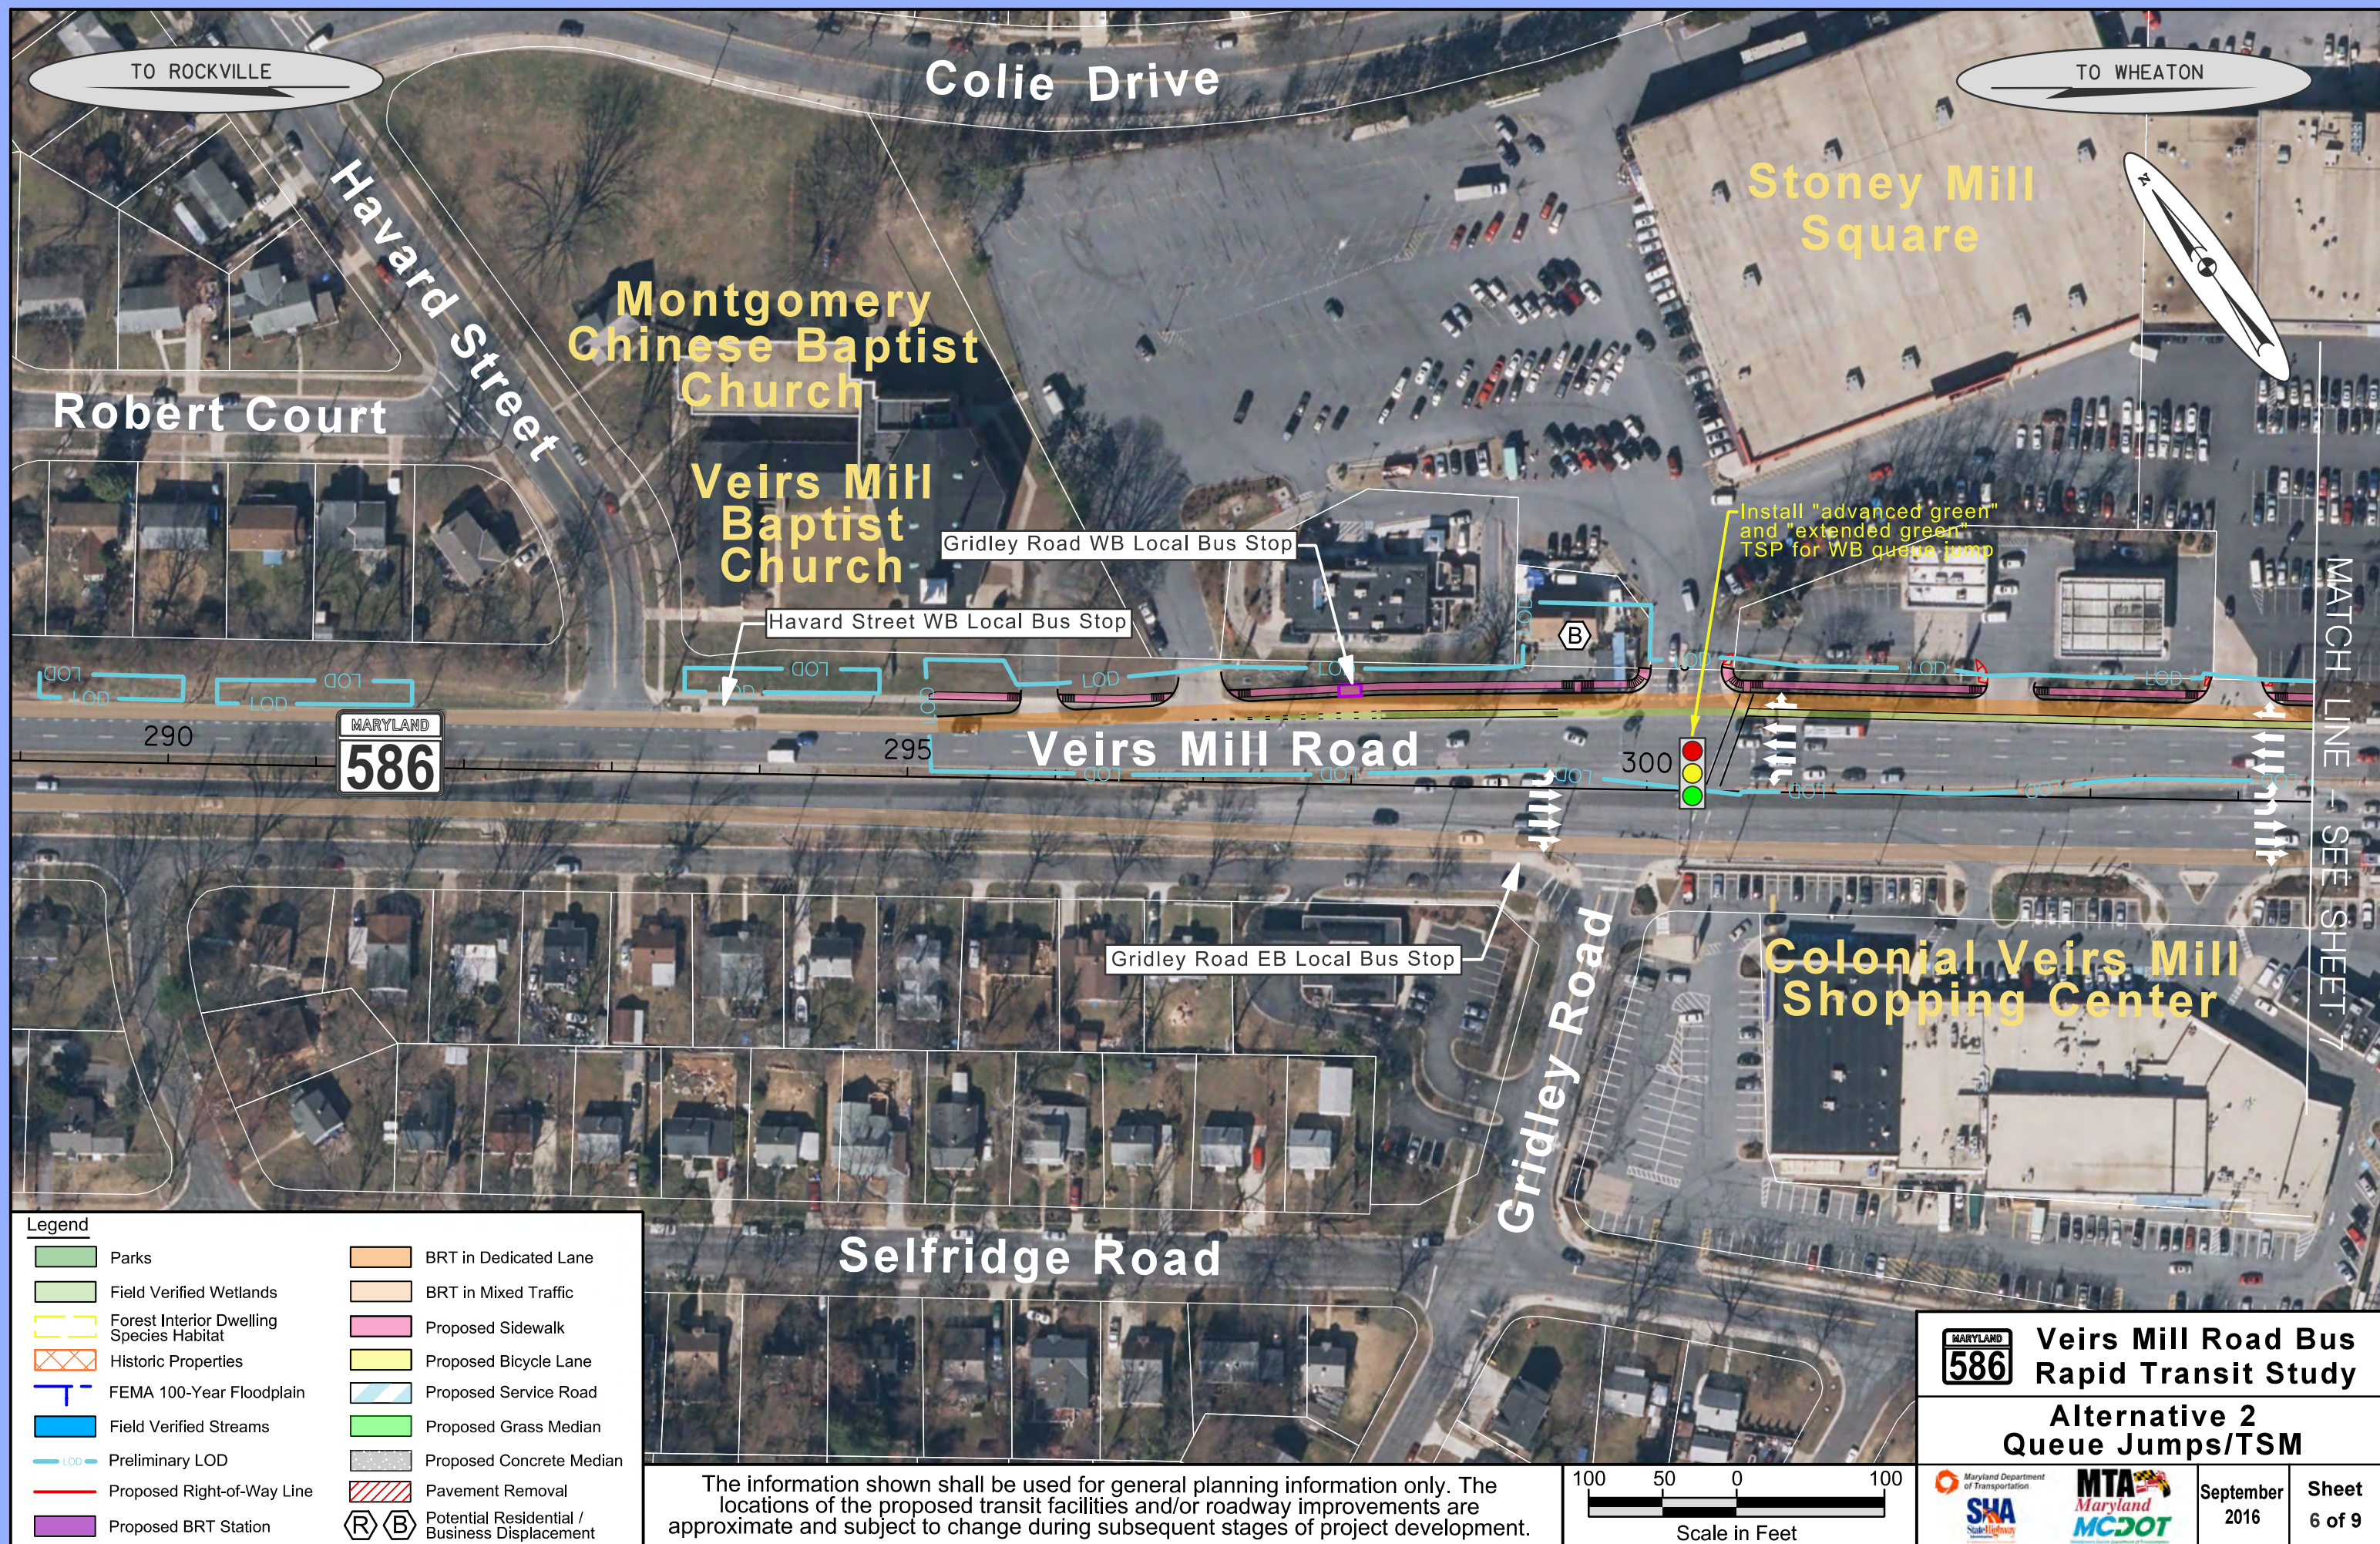

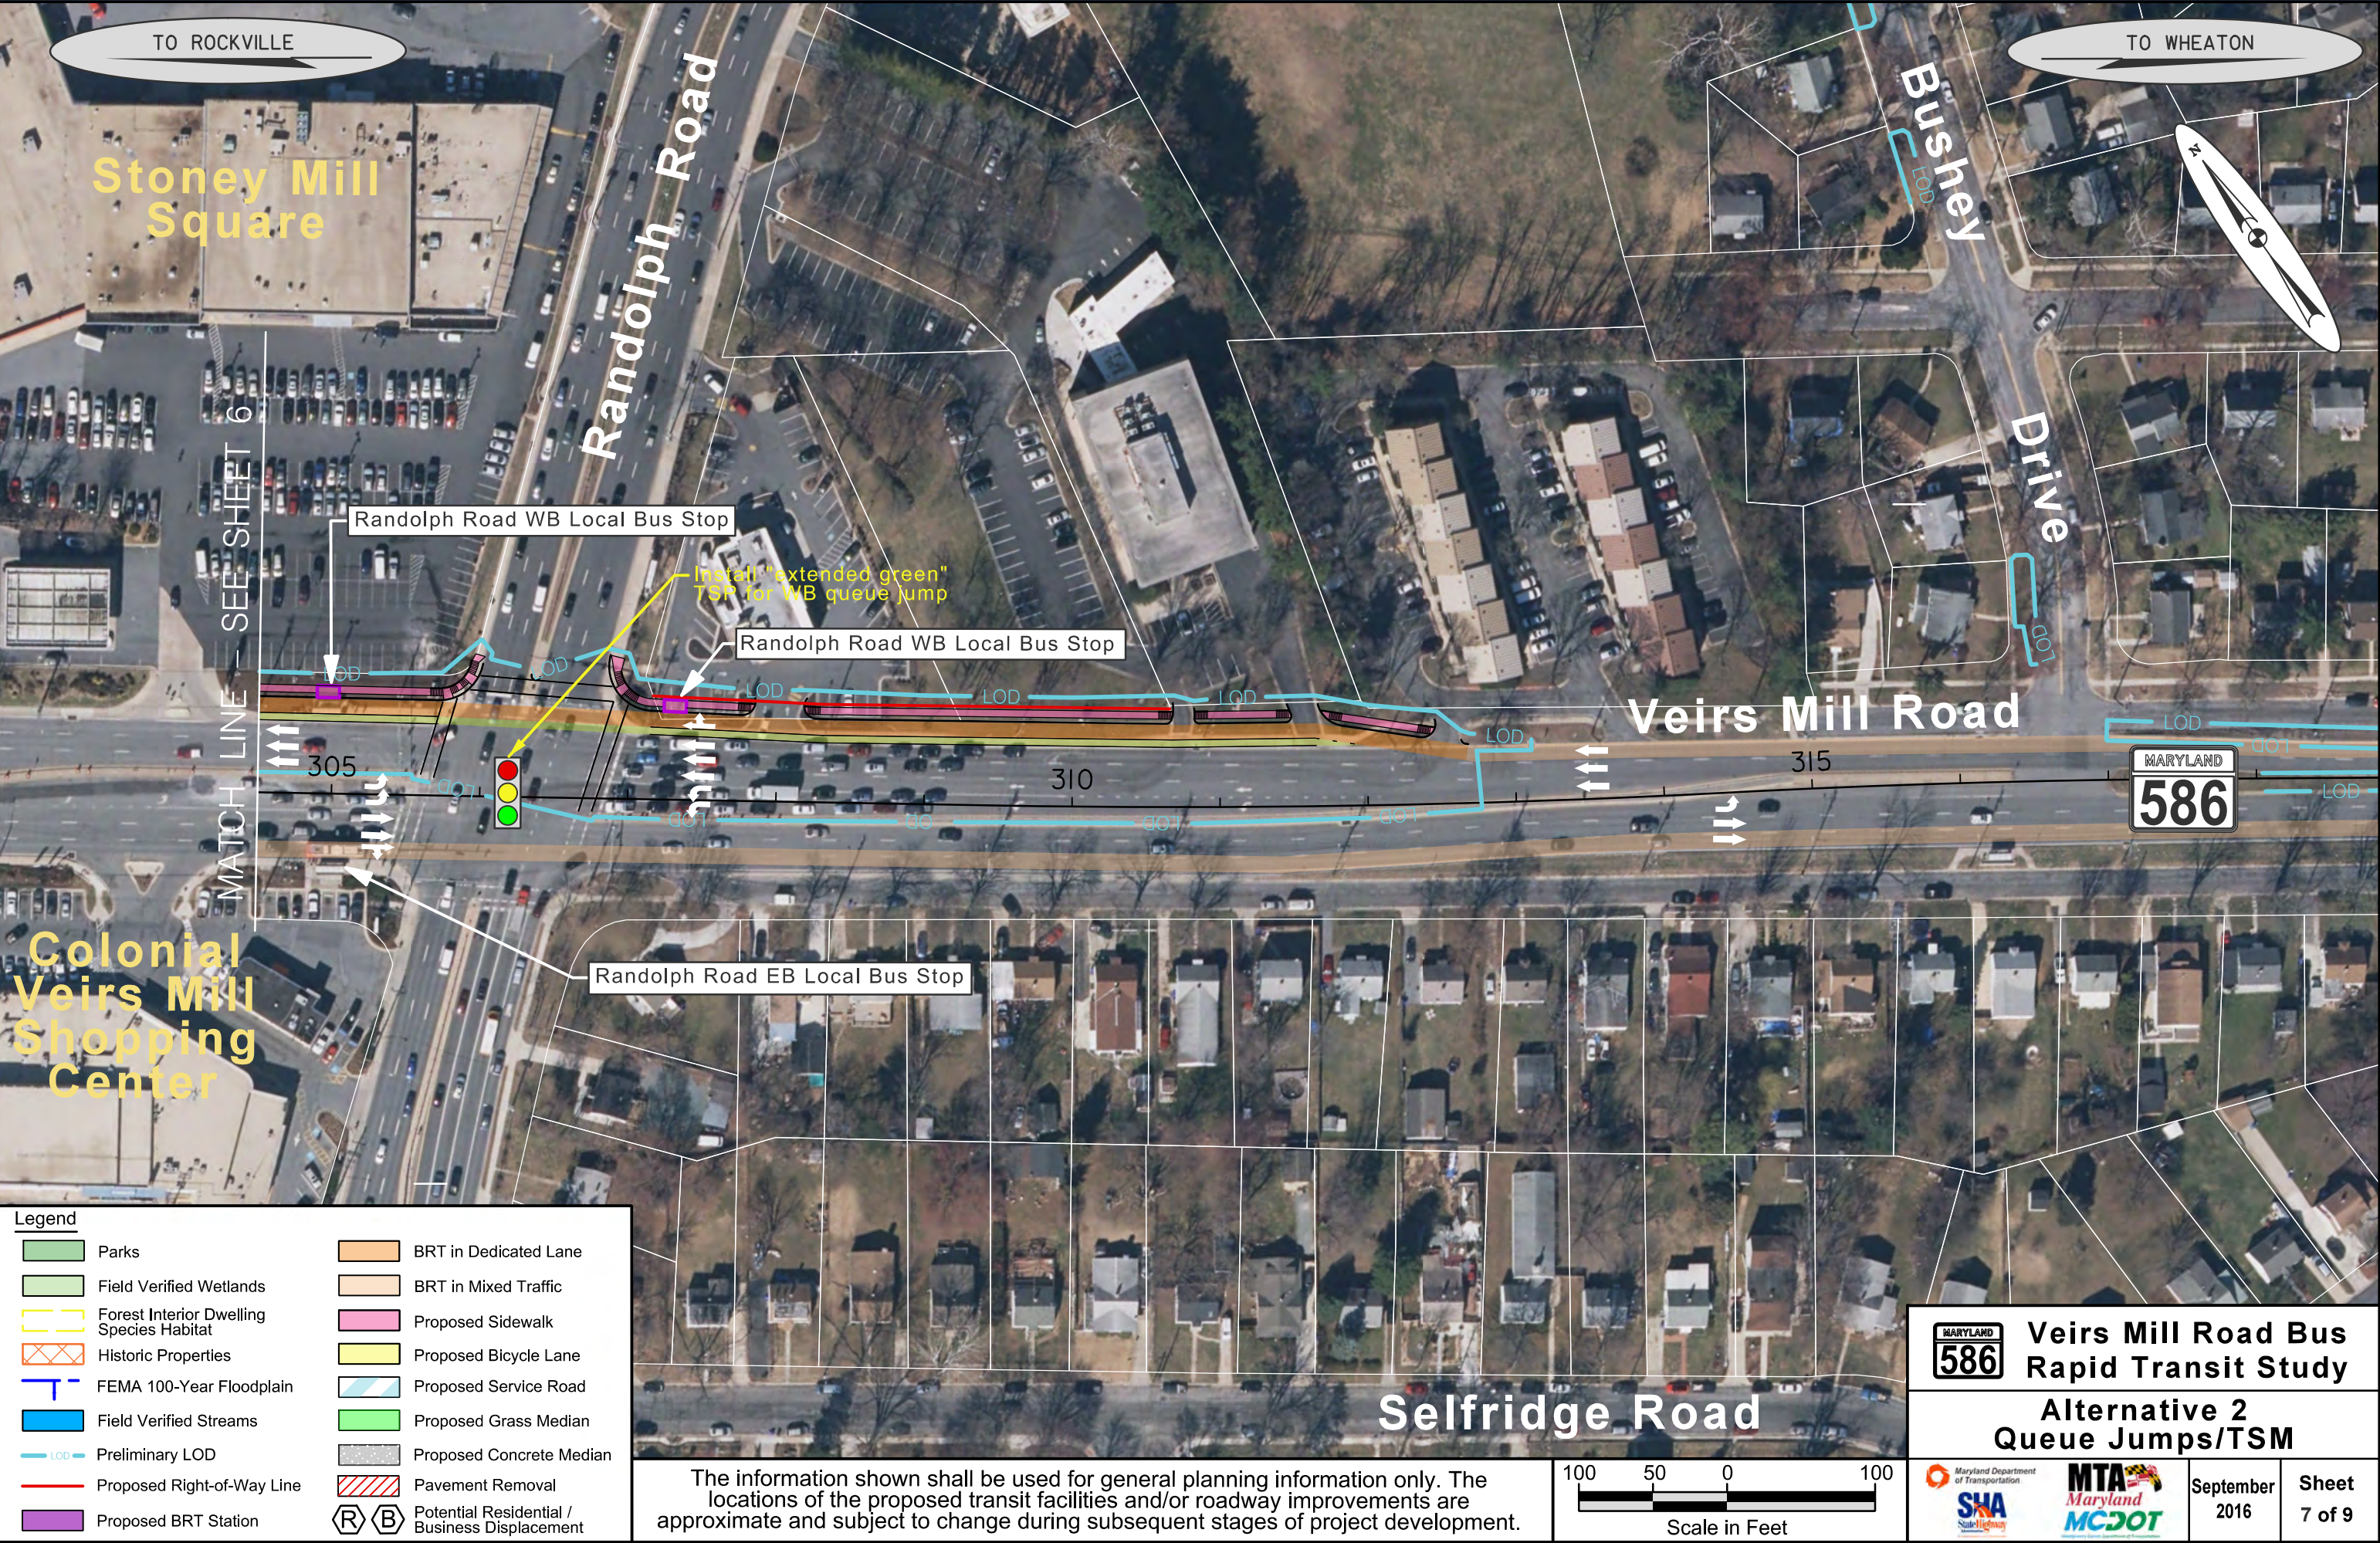

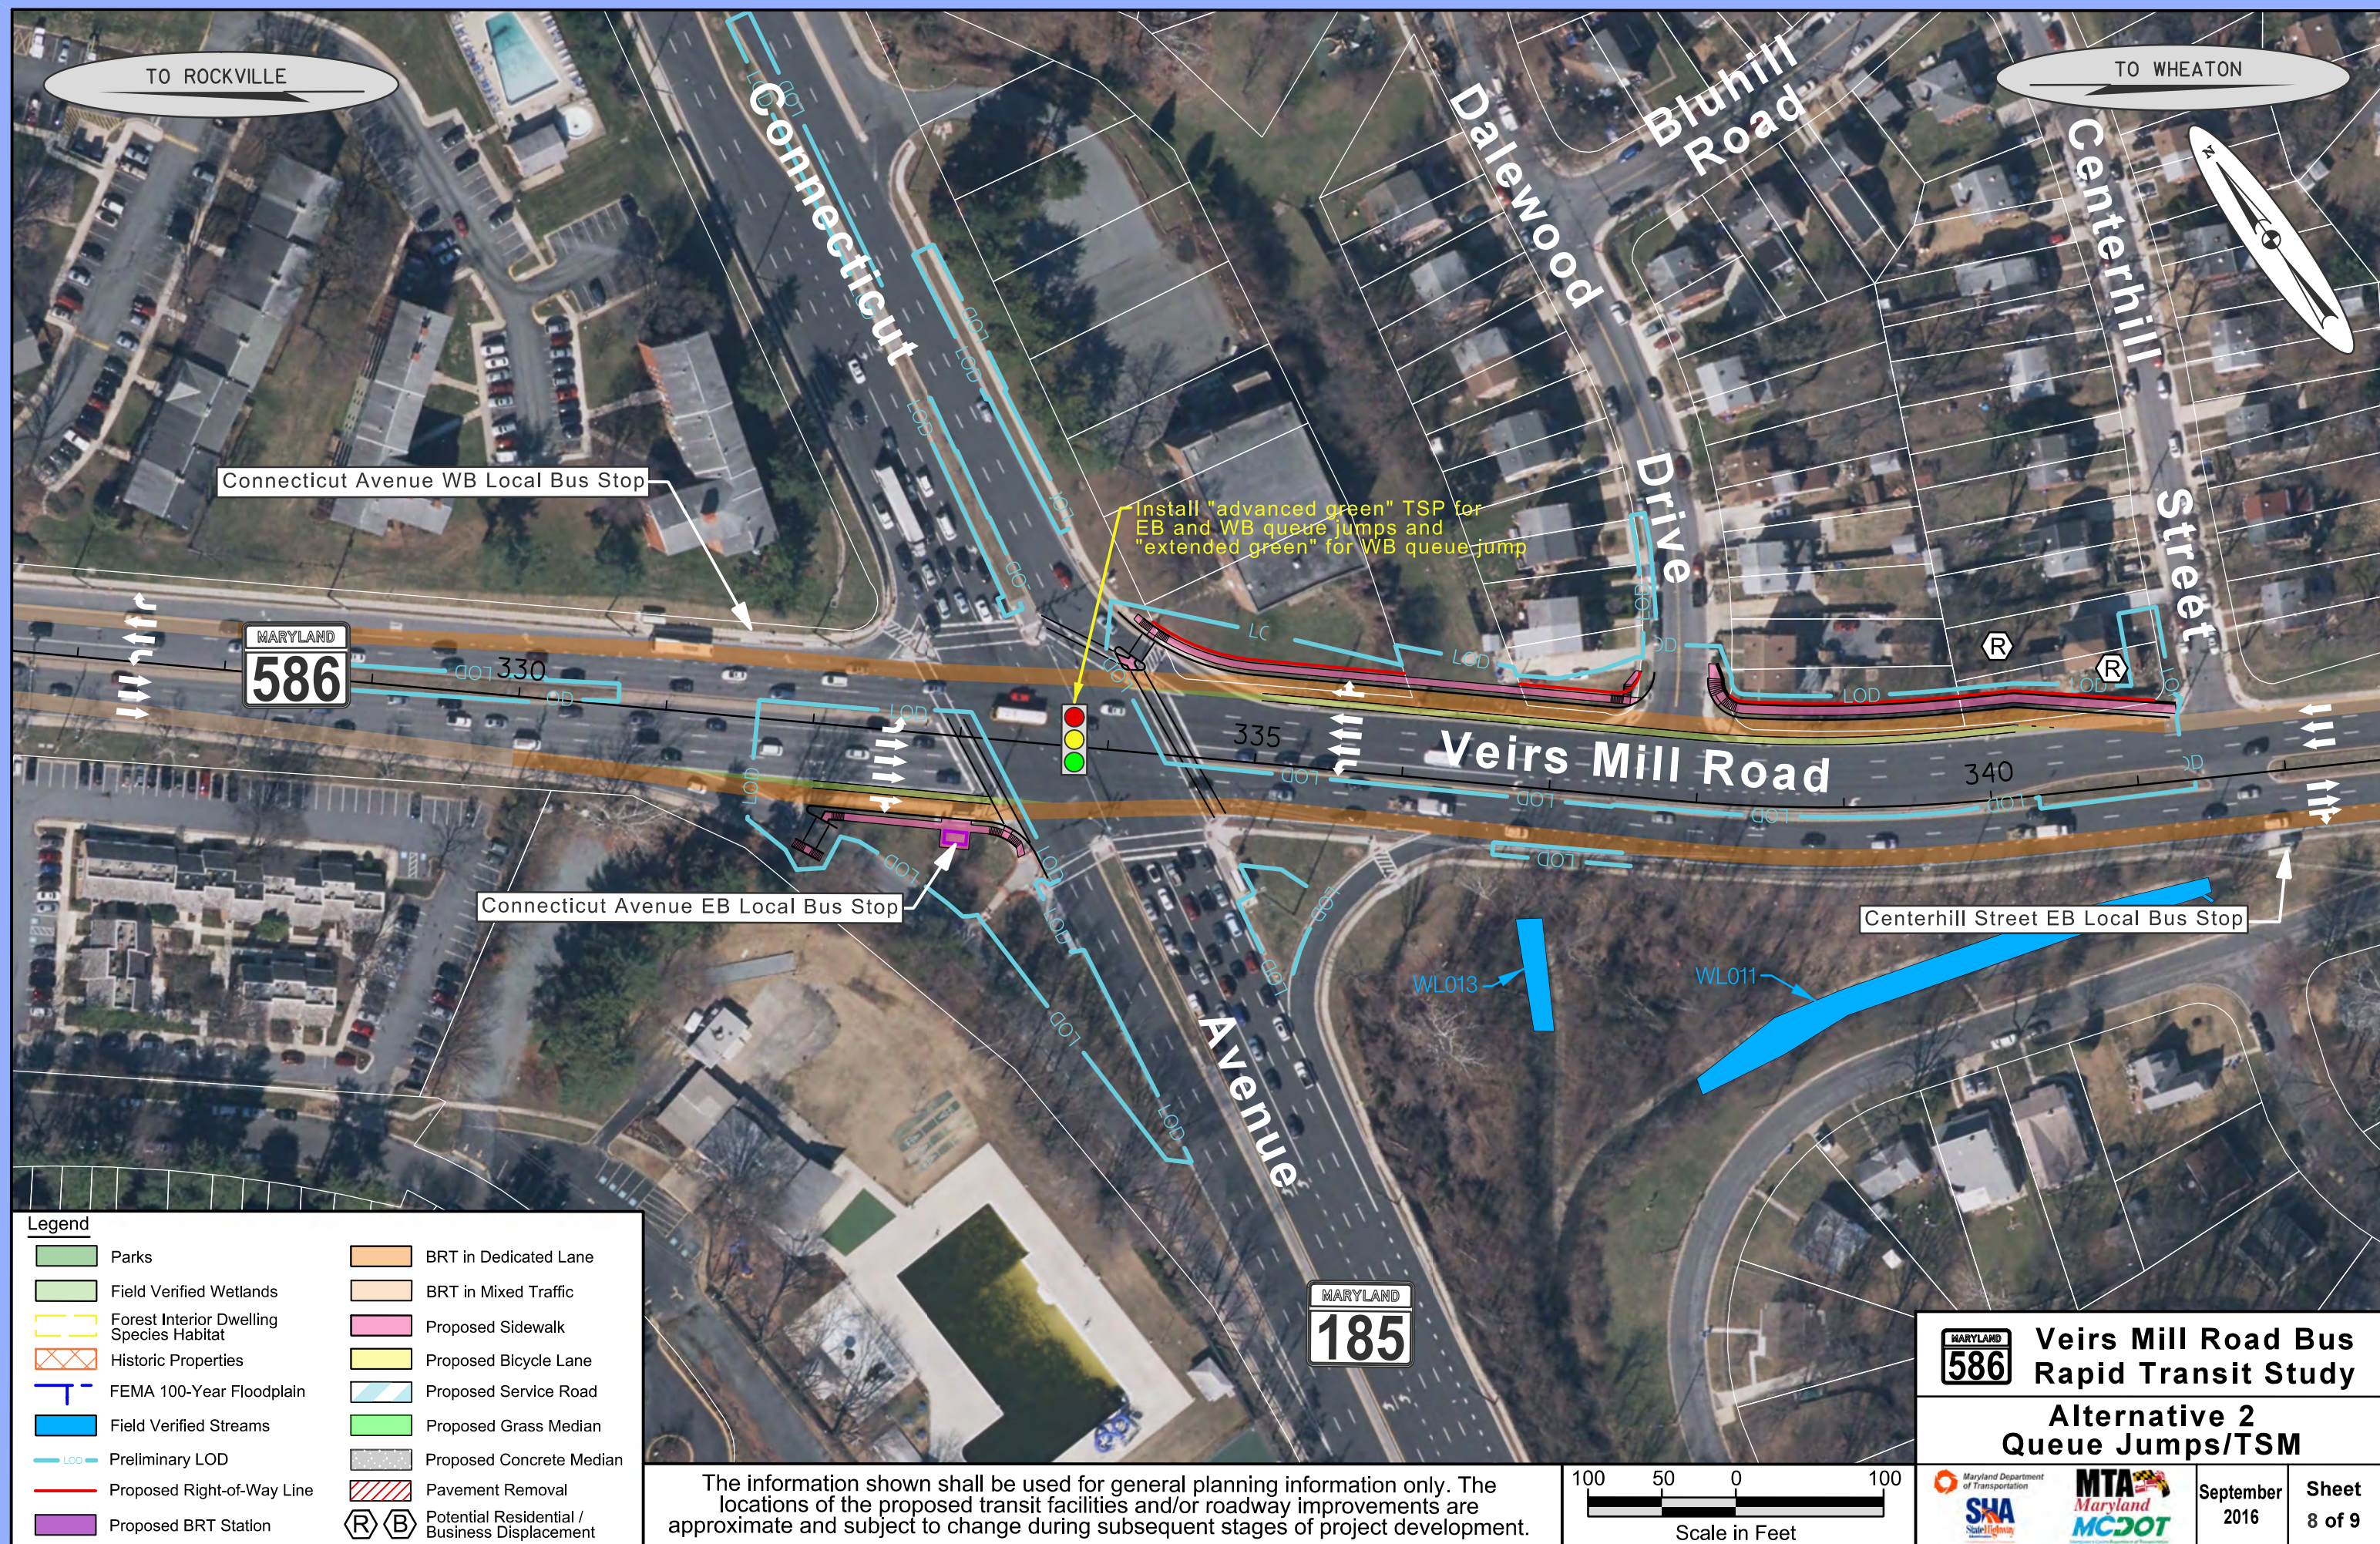

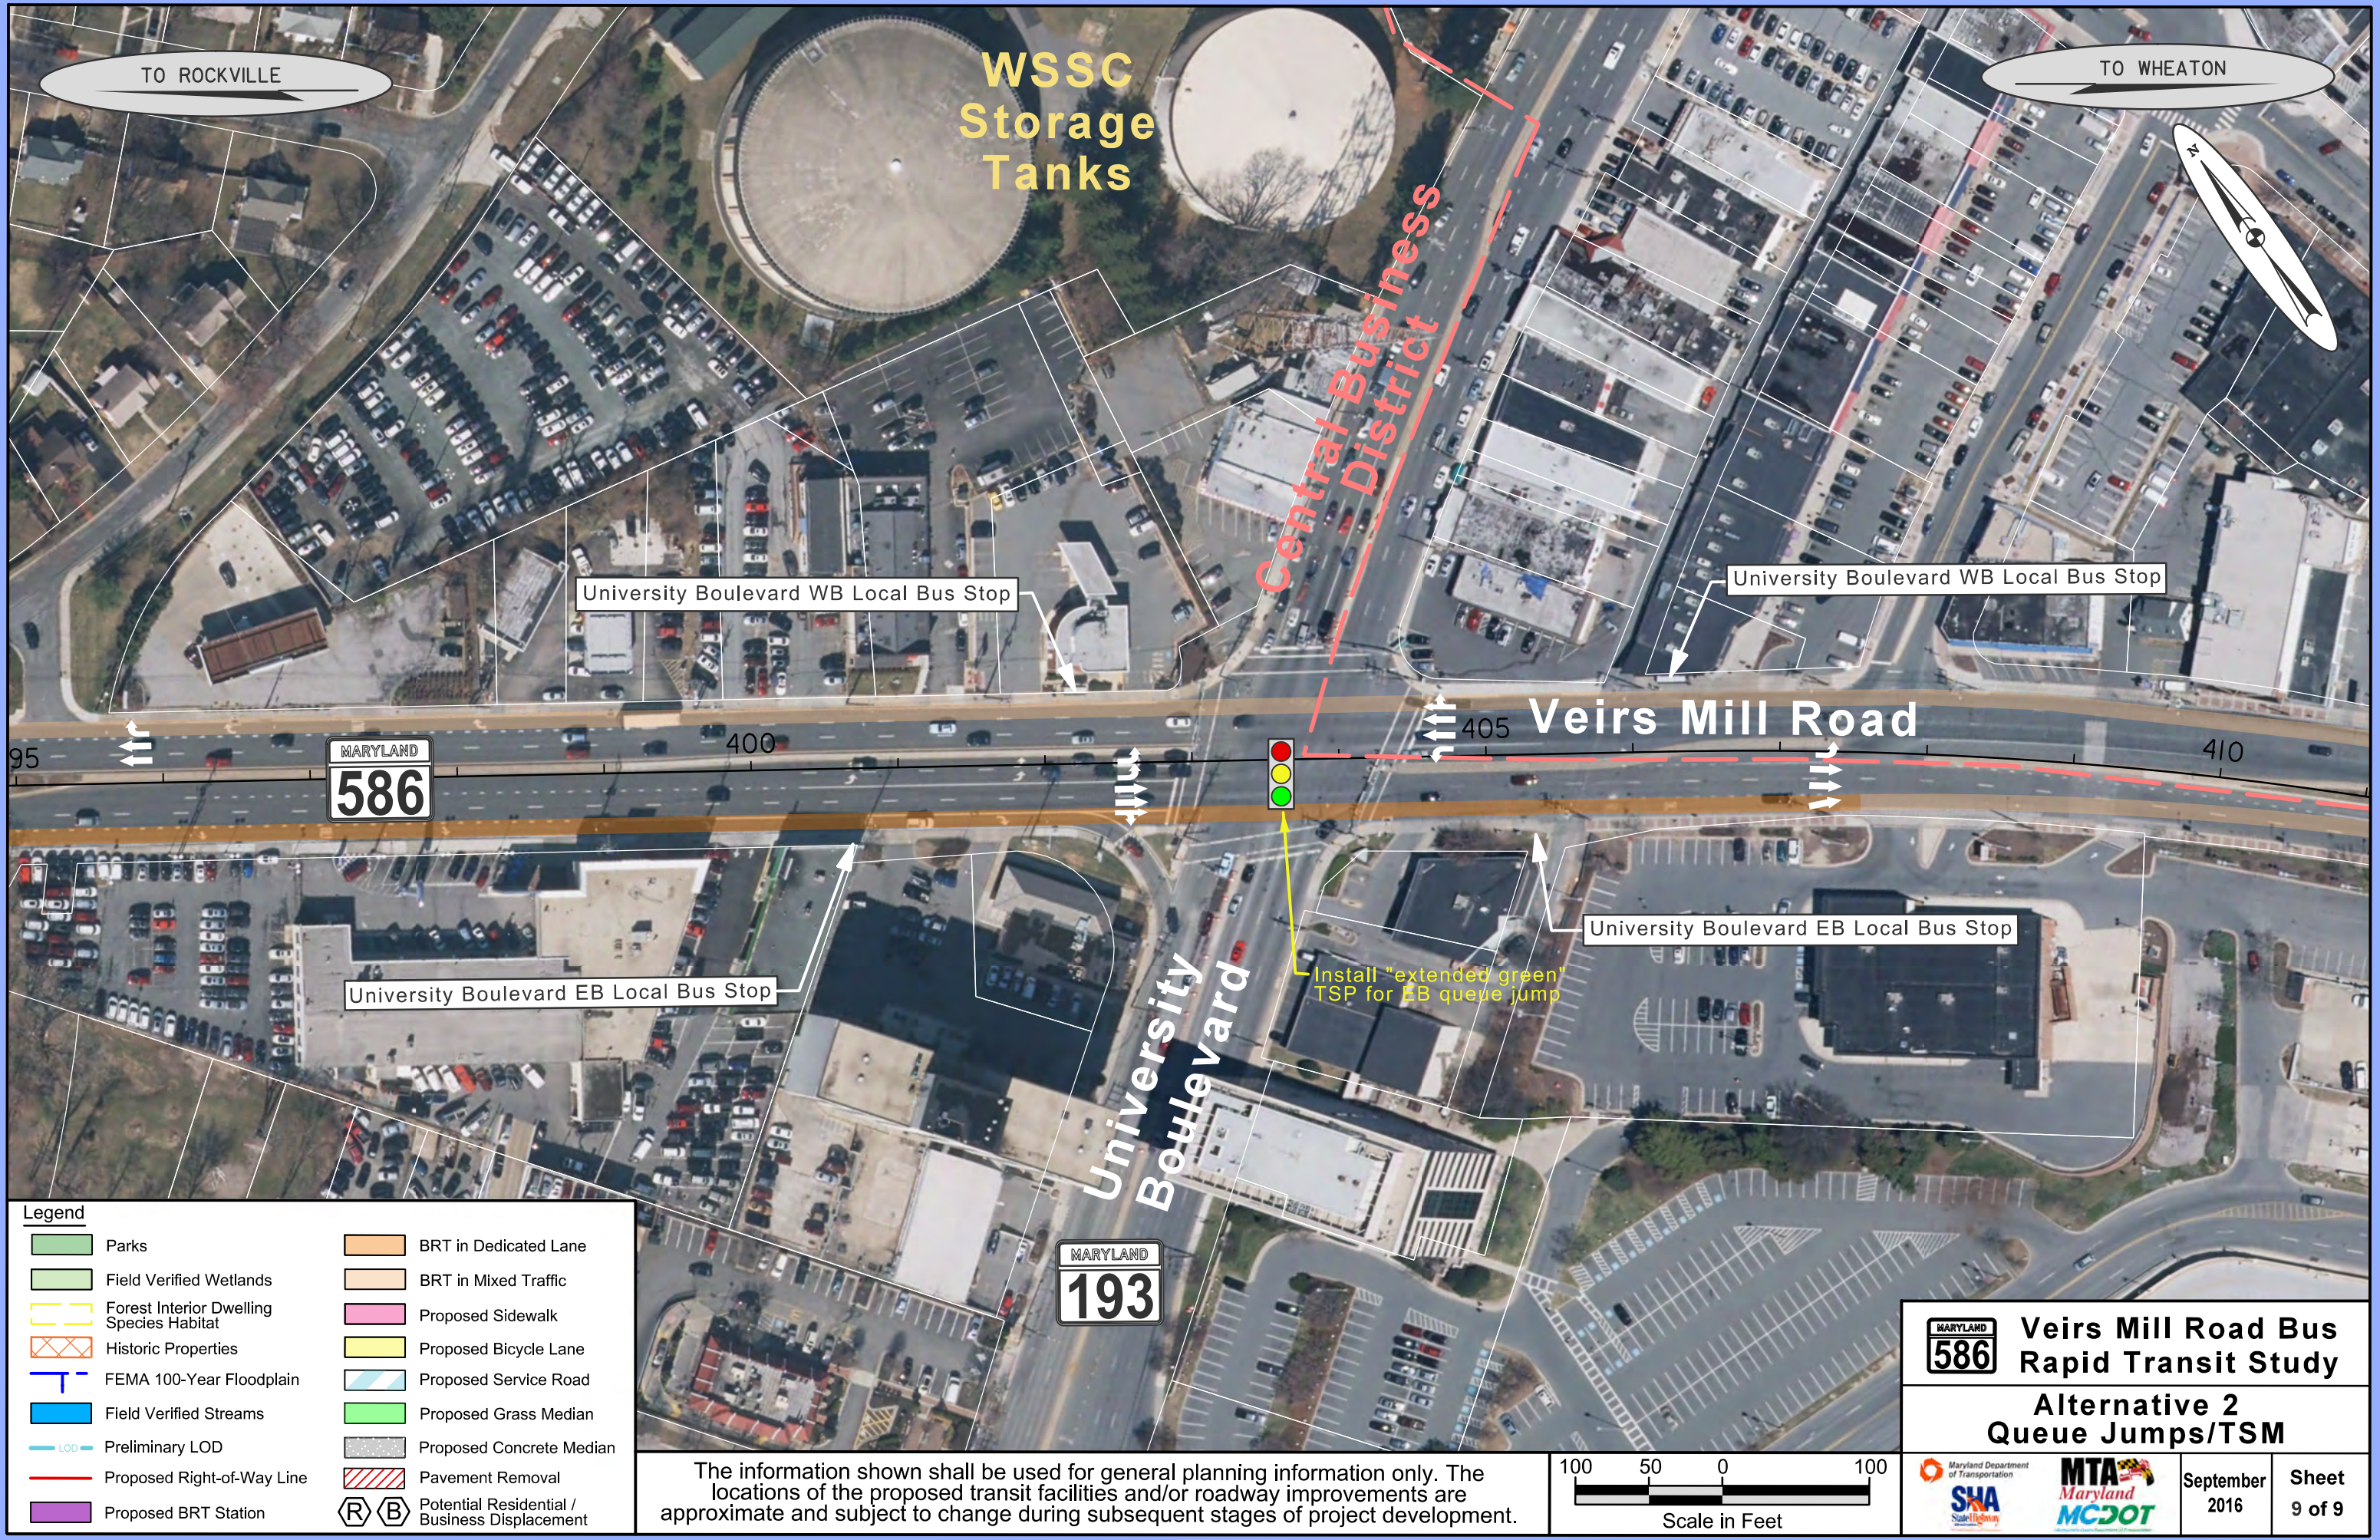

Legend

Parks

Field Verified Wetlands

Forest Interior Dwelling Species Habitat

Historic Properties

FEMA 100-Year Floodplain

Field Verified Streams

Preliminary LOD

Proposed Right-of-Way Line

Proposed BRT Station

BRT in Dedicated Lane

BRT in Mixed Traffic

Proposed Sidewalk

Proposed Bicycle Lane

Proposed Service Road

Proposed Grass Median

Proposed Concrete Median

Pavement Removal

Potential Residential / Business Displacement

The information shown shall be used for general planning information only. The locations of the proposed transit facilities and/or roadway improvements are approximate and subject to change during subsequent stages of project development.



Veirs Mill Road Bus Rapid Transit Study

Alternative 2

Queue Jumps/TSM

September 2016

Sheet 9 of 9