





SWM Facility Retrofit Project



Montgomery County Department of Environmental Protection
Watkins Mill HOA 1 - Pond 11150

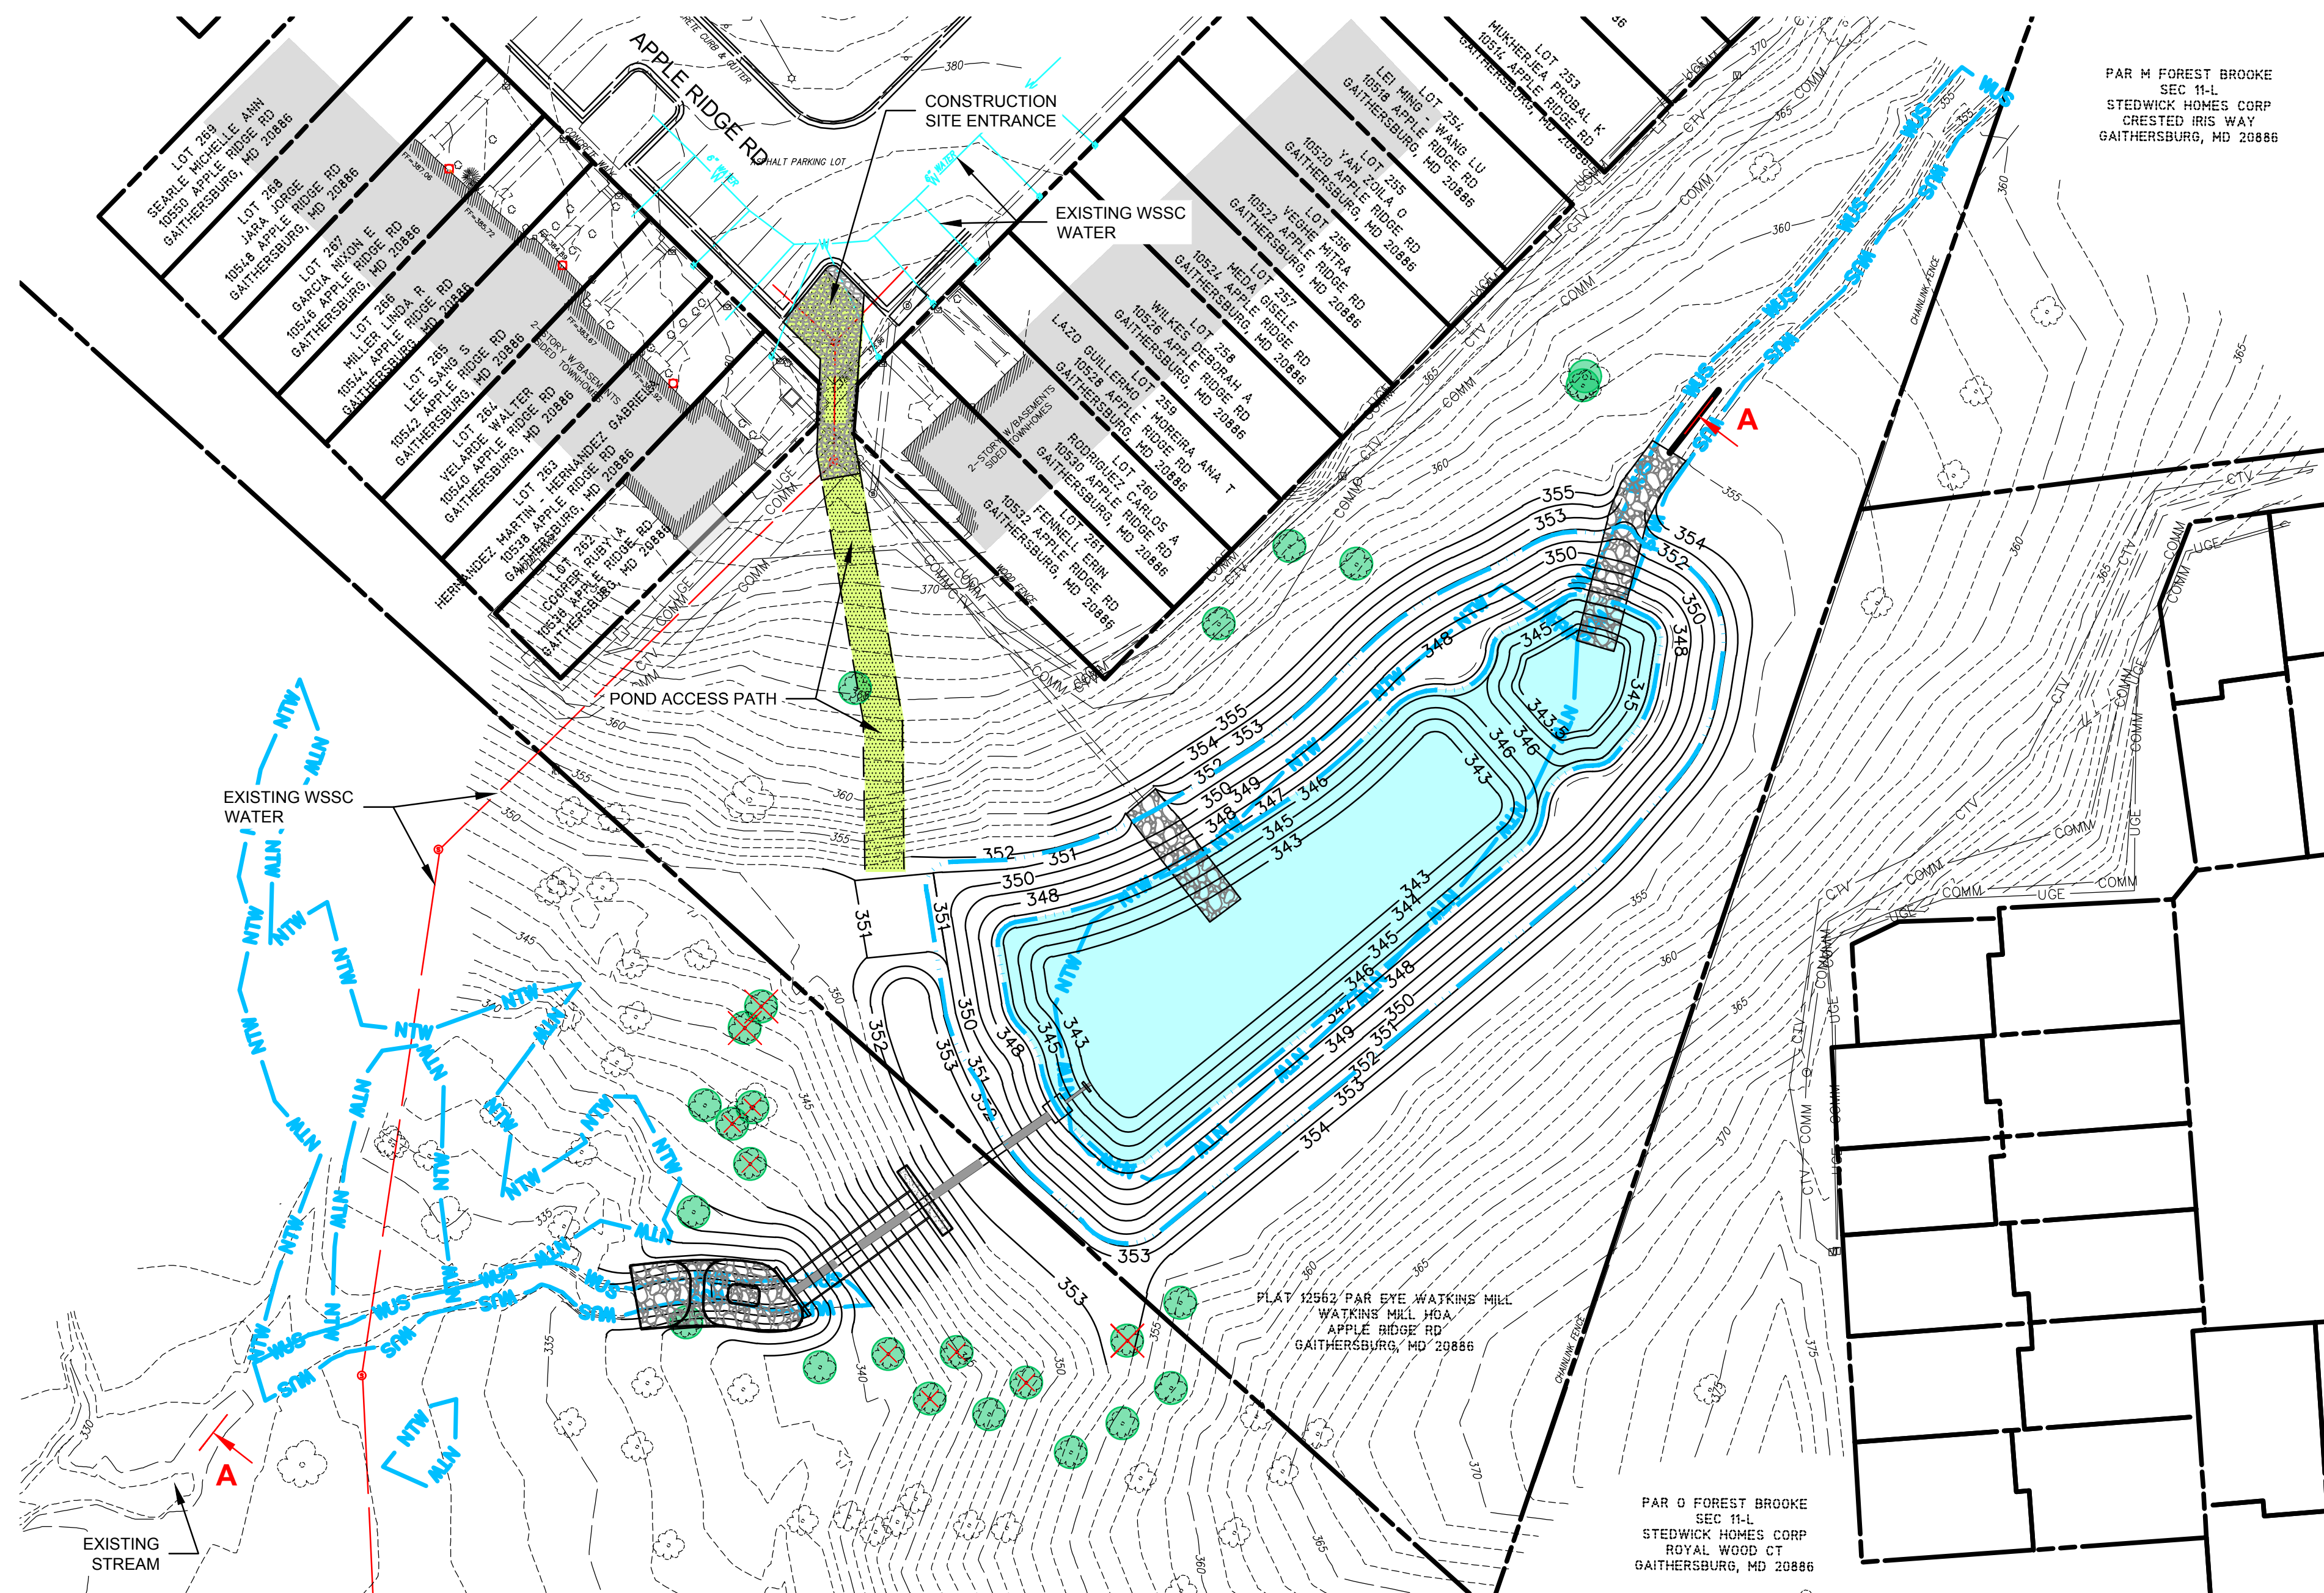

PLAN VIEW

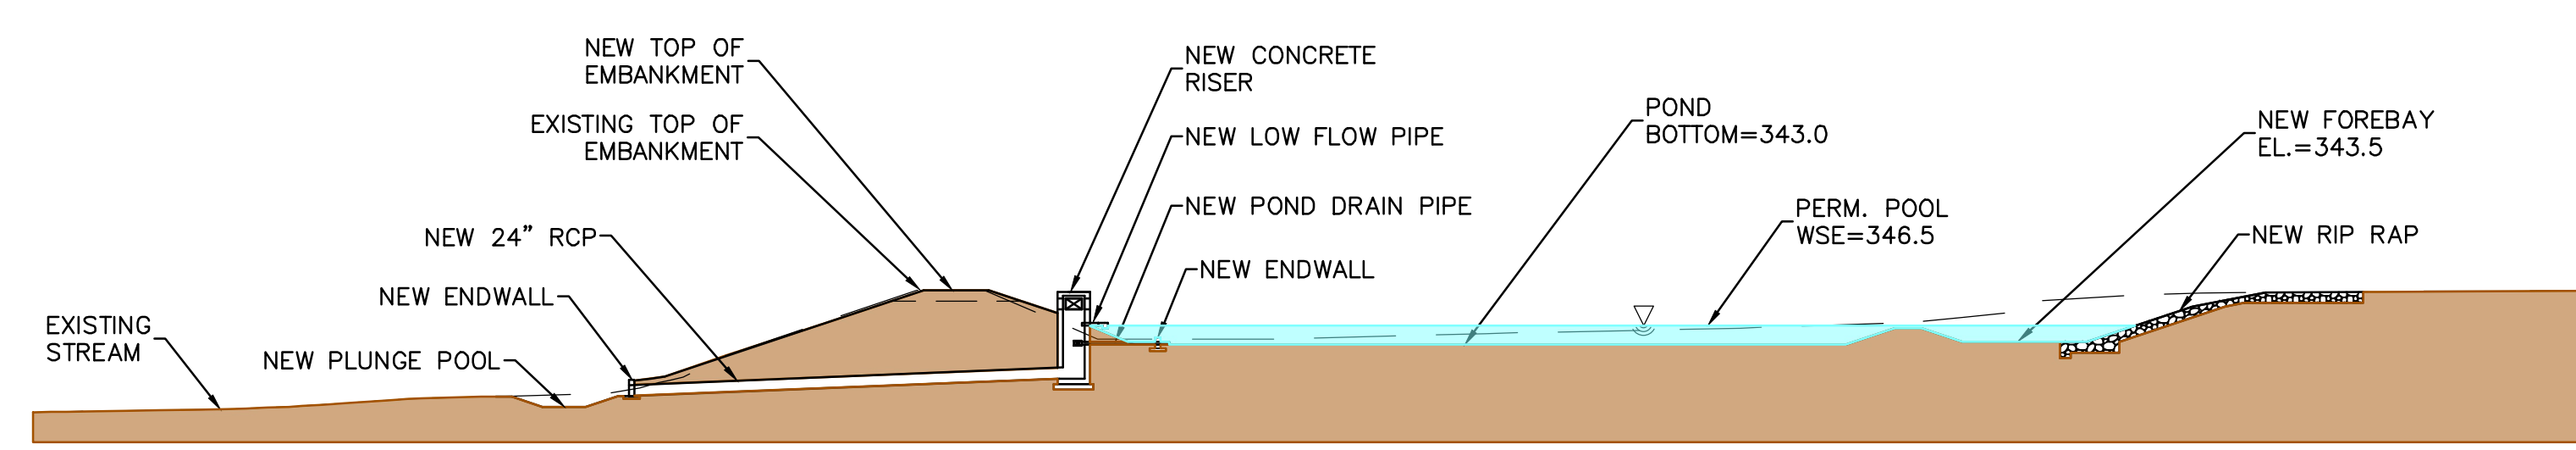

PROFILE A-A

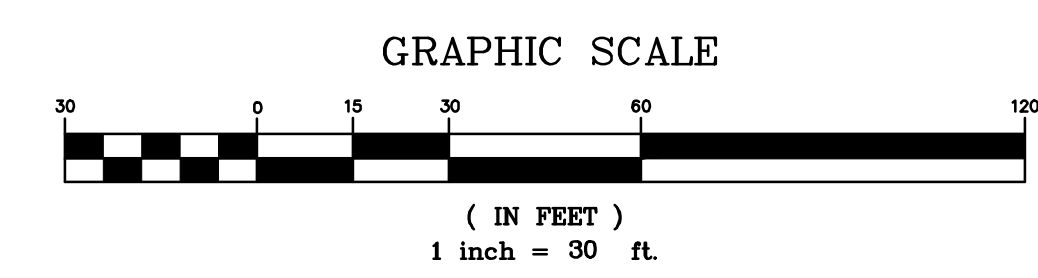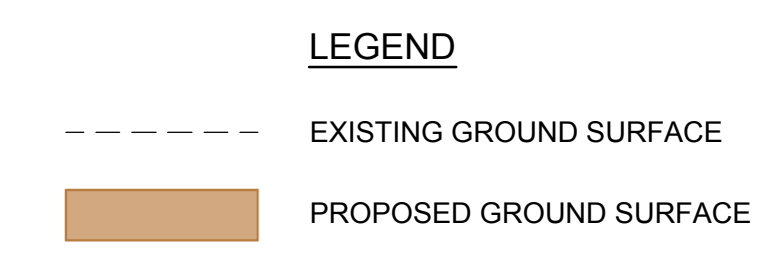

MARYLAND STATE PLANE NAD 83/2007

JANUARY 2019
For more information, contact:
Leying Zhang, Leying.Zhang@montgomerycountymd.gov / 240-777-7727 - Department of Environmental Protection

FACILITY 11150
PROPOSED CONDITIONS PLAN

