


CROSS VANE (CV)


STEP POOL (SP)

Before

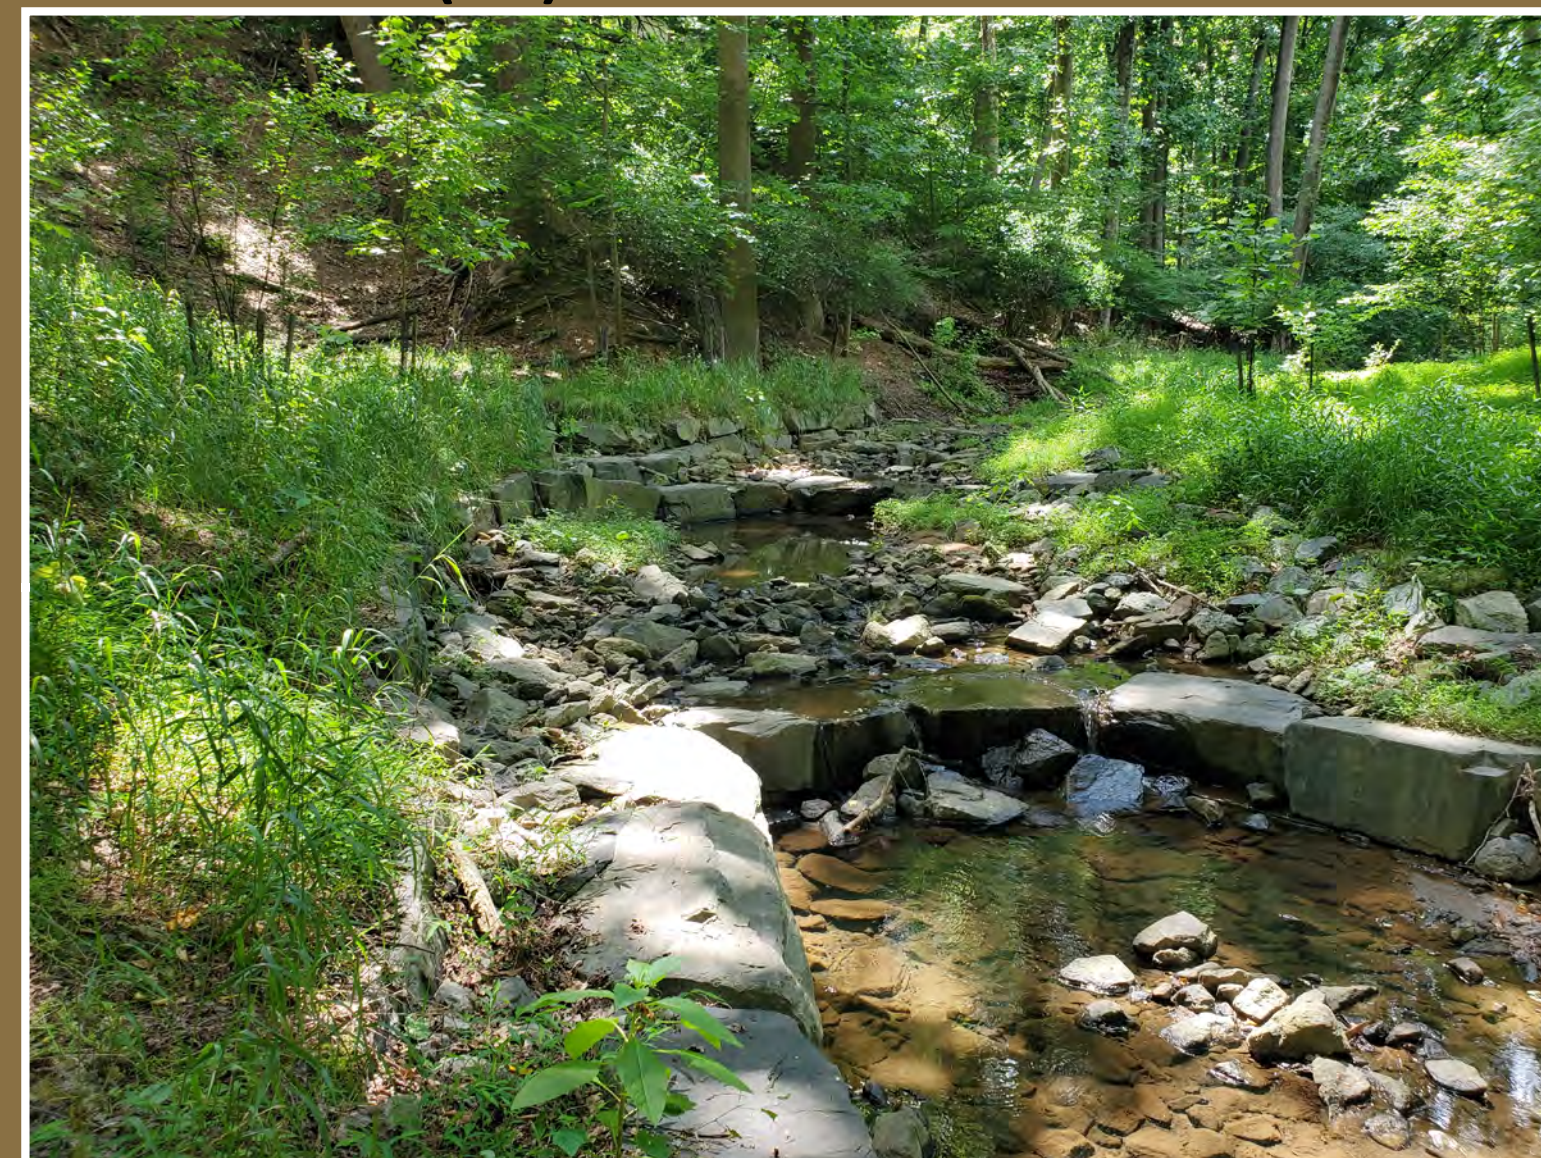


After

Before

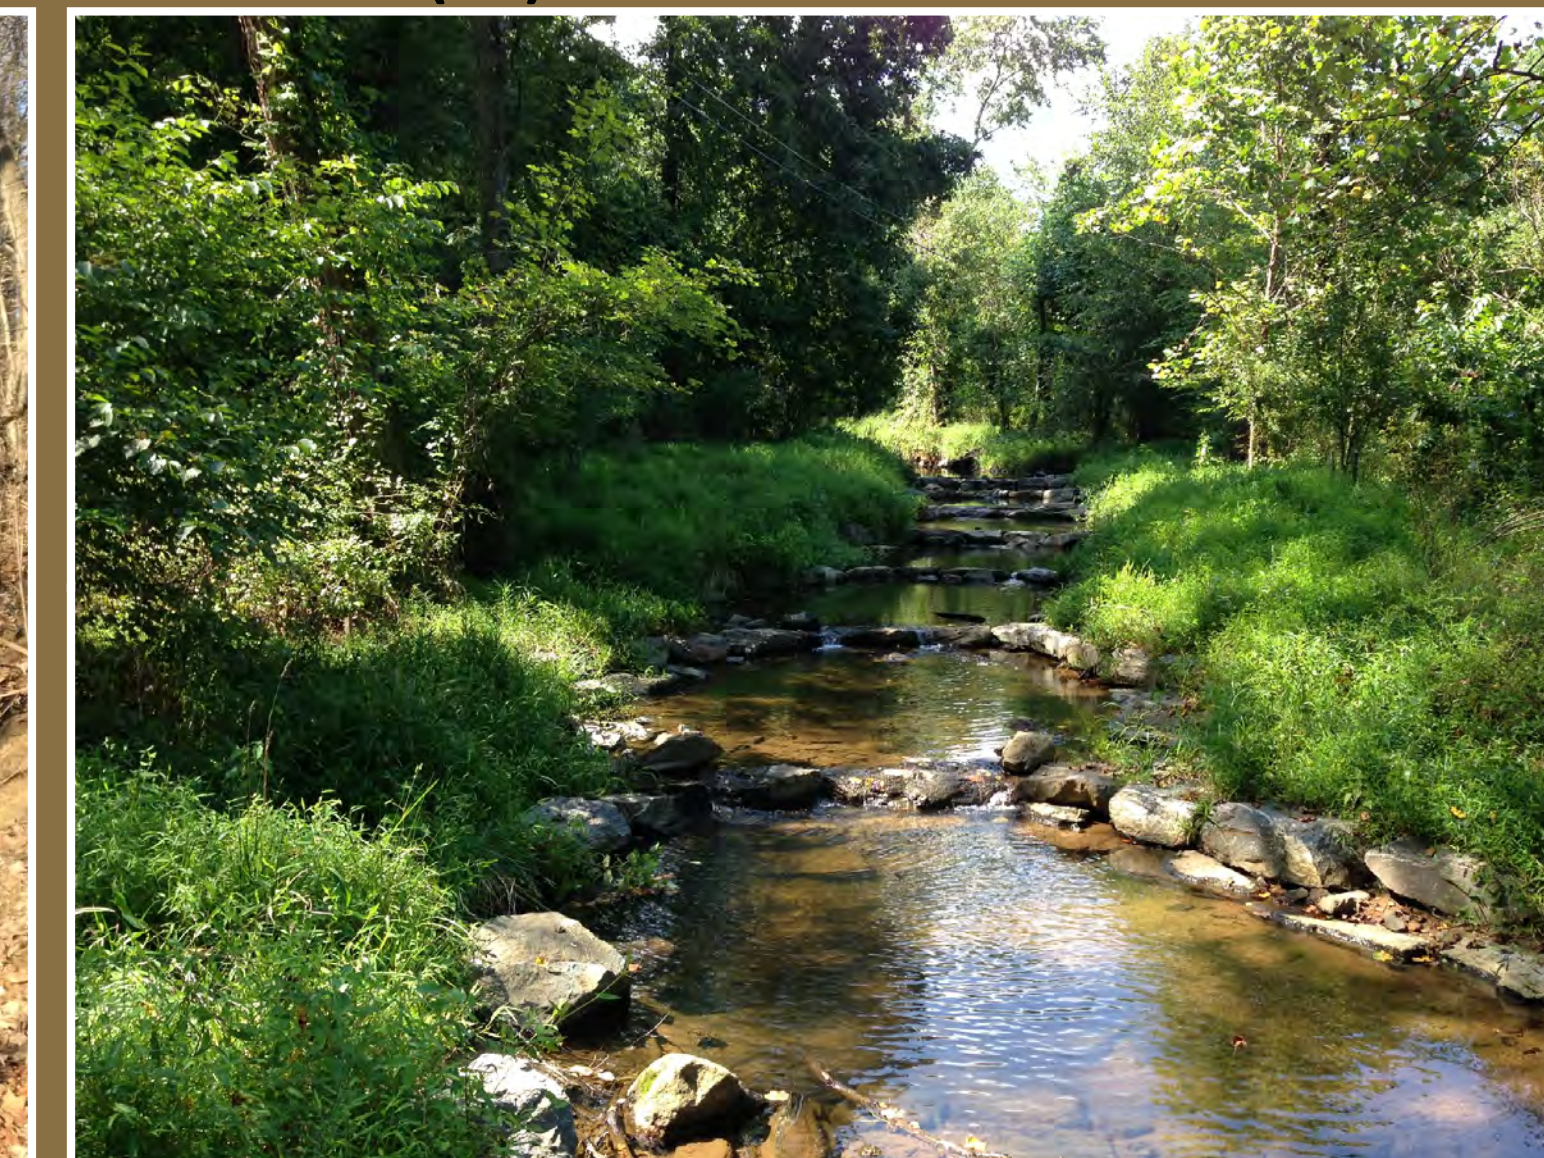

After

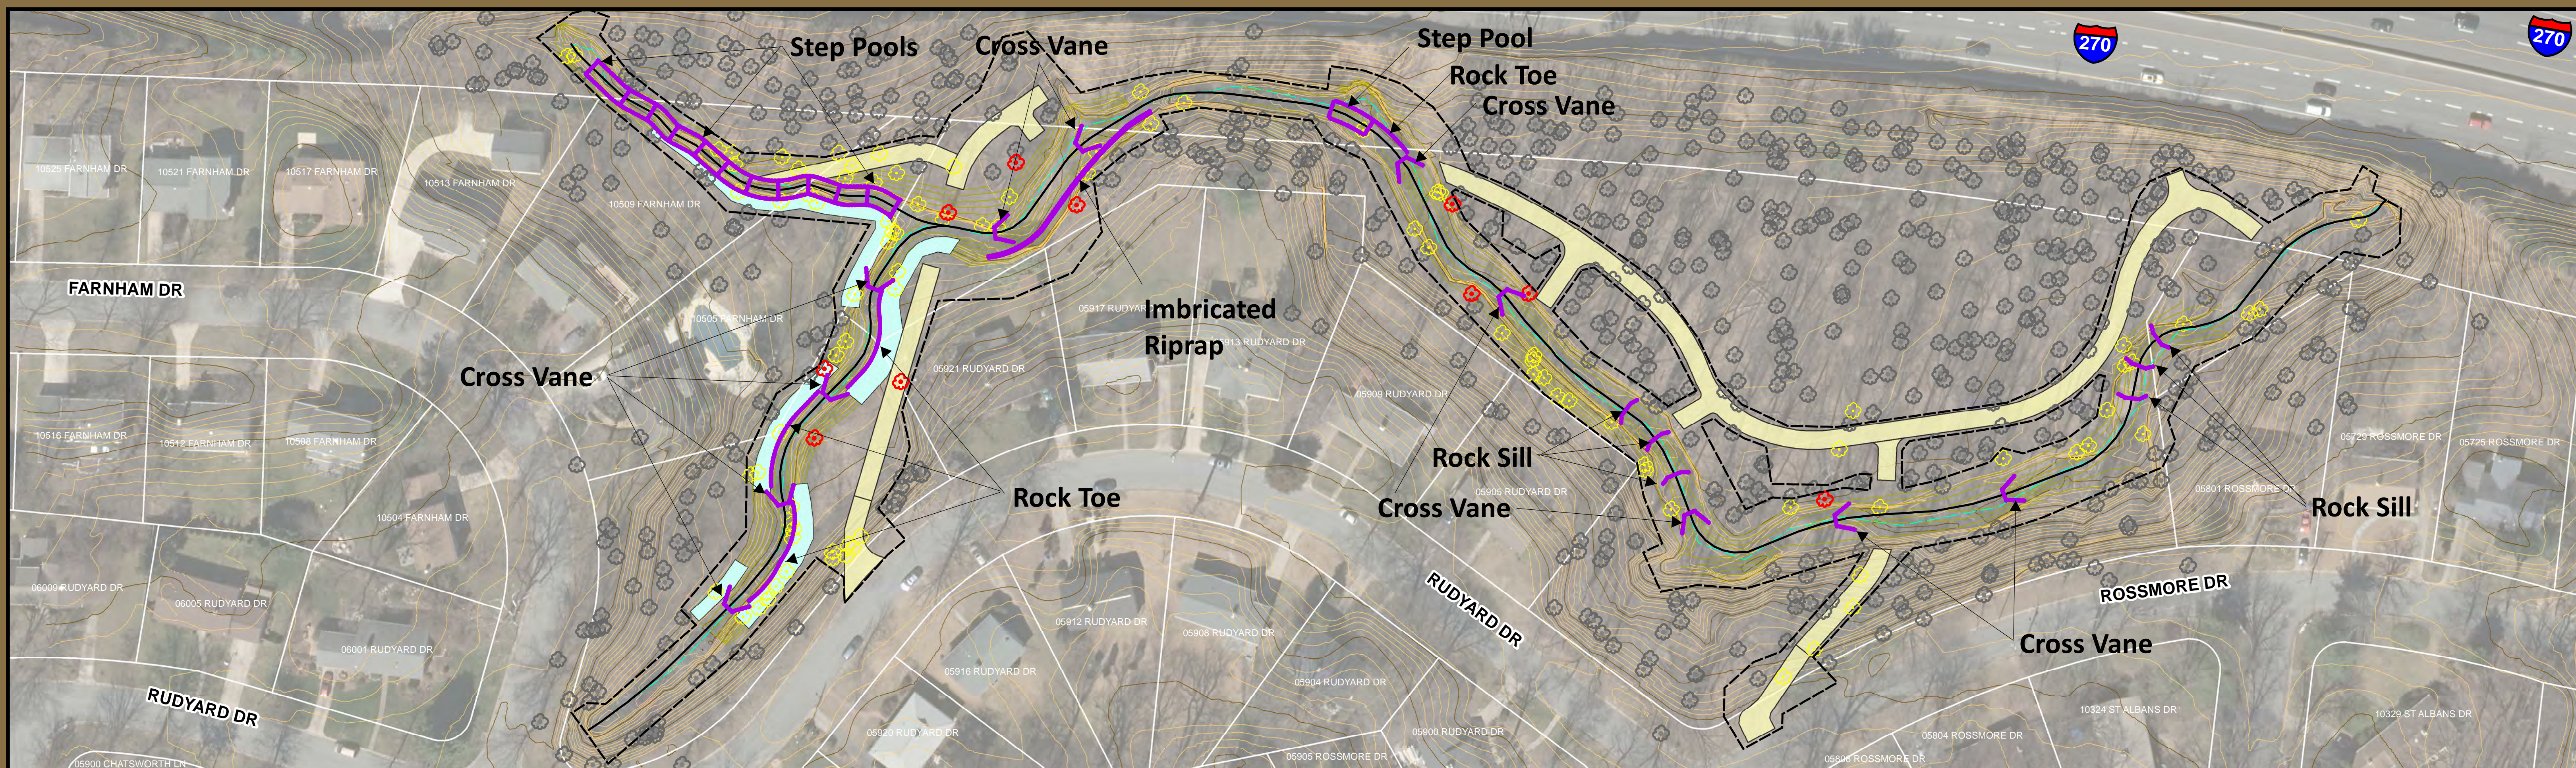

Grosvenor - Wildwood Manor Stream Restoration Project

Stream Restoration Techniques


June 2021



Legend

- Proposed Contour
- Existing Contour
- Proposed Stream
- Existing Index Contour
- Tree
- Tree to be Removed
- Tree to be Removed (diameter > 24")
- Proposed Rock Structure
- Limit of Disturbance
- Temporary Access Path
- Property Boundary
- Existing Stream
- Proposed Soil Lifts

*All Areas within the Limits of Disturbance (LOD) are to be planted with native landscaping, including trees, shrubs and seeding.

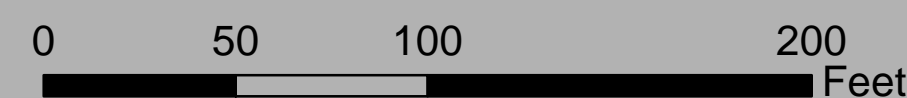

Before



After

IMBRICATED RIPRAP (IRR)