

EXISTING CONDITIONS MAP

Breewood Stream Restoration Project

Legend

- Storm drain (state)
- - - Sewer
- == Drinking water
- Stream
- Road
- Property

Scale: 1" = 40'



Produced for the Montgomery County Dept. of Environmental Protection by the 21st Century Engineering, Inc.




Exposed WSSC sanitary sewer line.




Confluence of University and Fiesta Tributaries.



Severe channel incision and bank erosion below storm drain outfall.

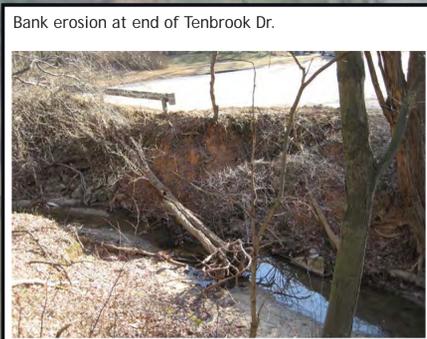


Bank erosion at end of Tenbrook Dr.

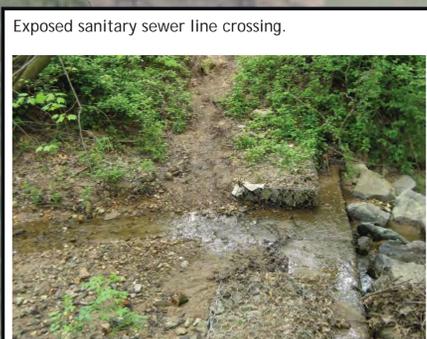

Exposed sanitary sewer line crossing.




Undercut tree roots.

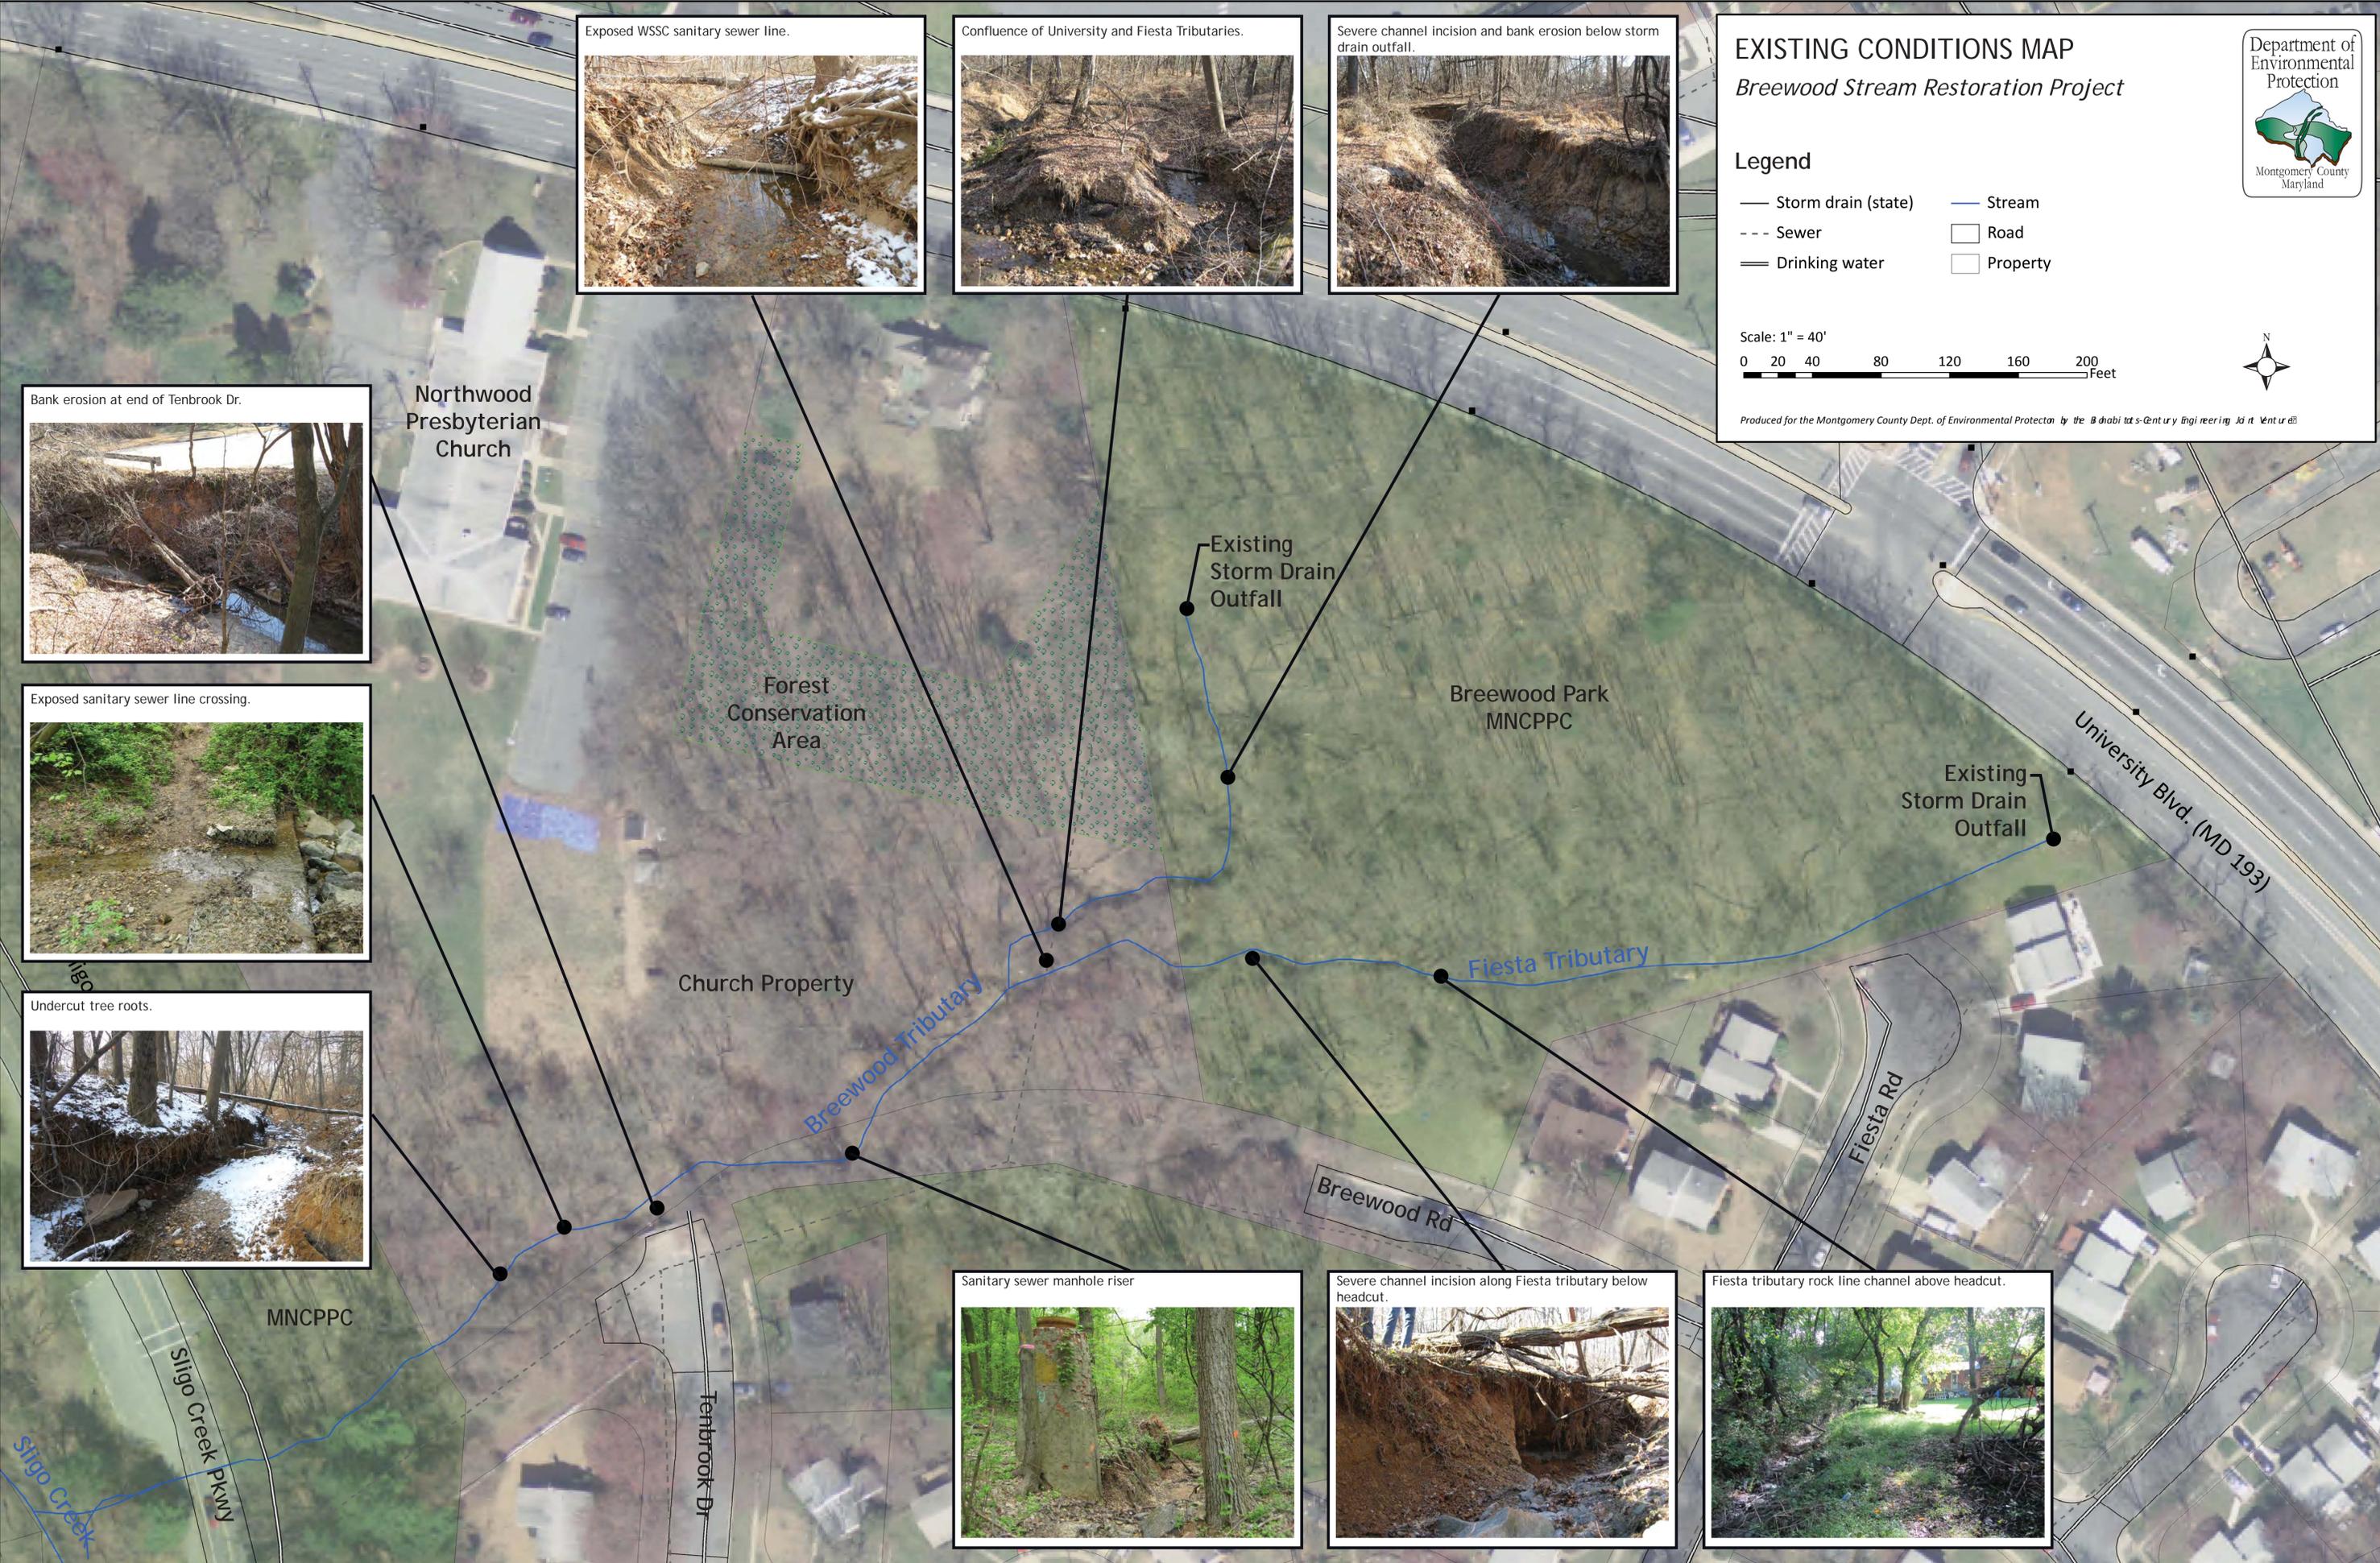

Sanitary sewer manhole riser



Severe channel incision along Fiesta tributary below headcut.

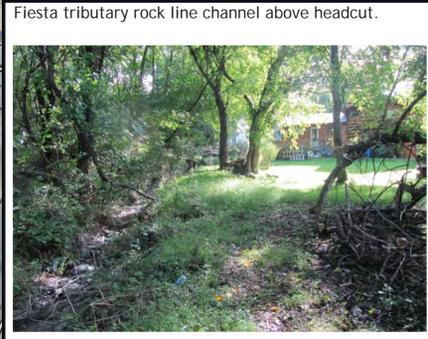

Fiesta tributary rock line channel above headcut.