


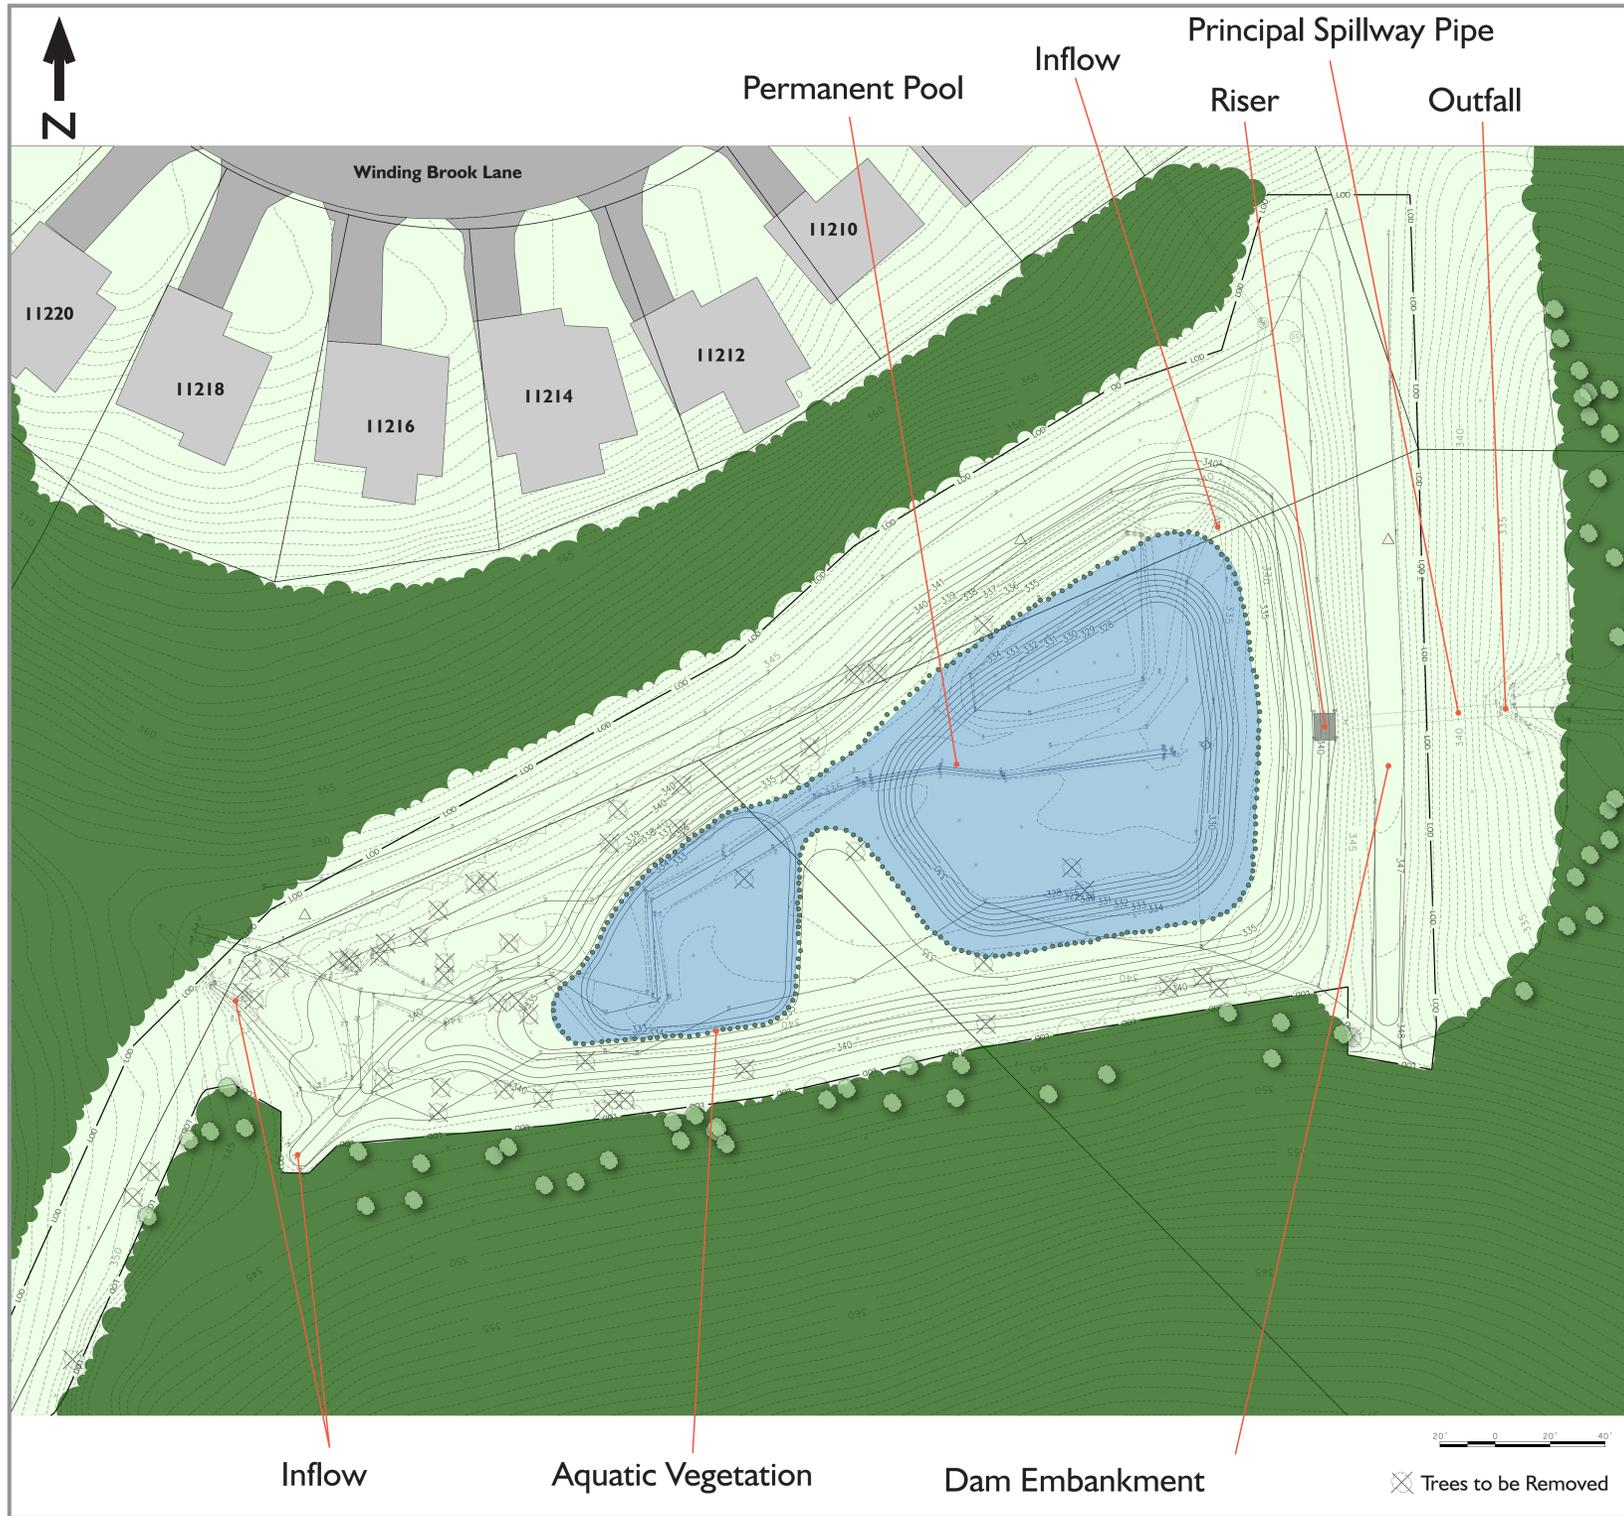

STORMWATER RETROFIT PROJECTS PLUMGAR II REGIONAL POND

McCormick
Engineers & Planners
Since 1946 Taylor



Construction Access Map




STORMWATER RETROFIT PROJECTS

PLUMGAR II REGIONAL POND

McCormick
Engineers & Planners
Since 1946
Taylor

Pond Cross Section

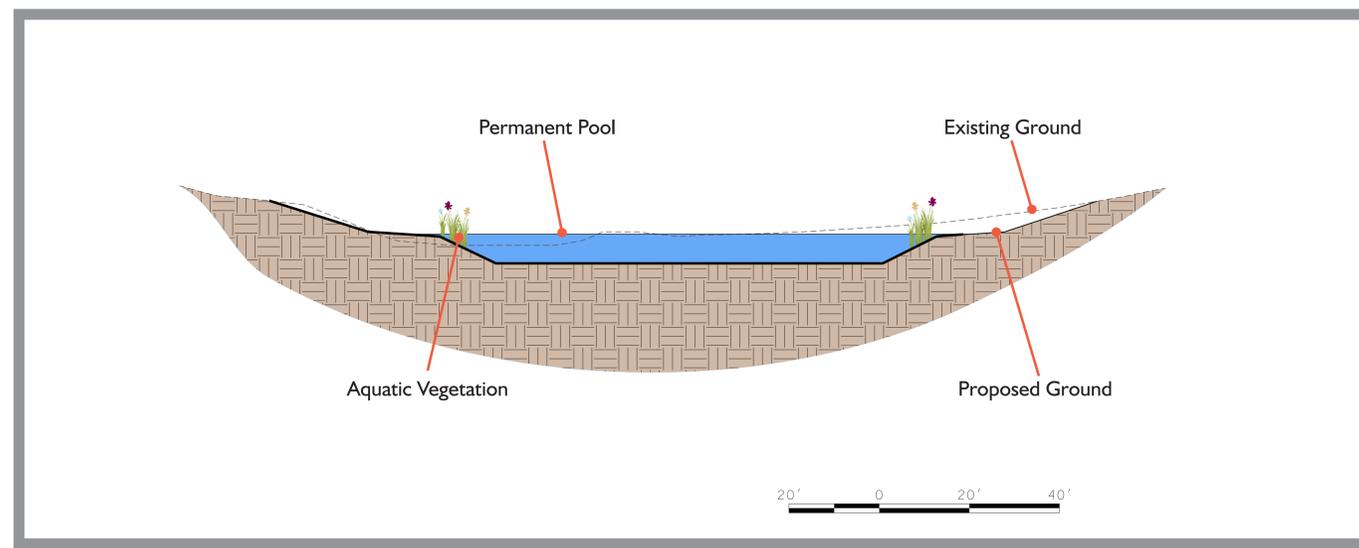

Pipe Profile

