


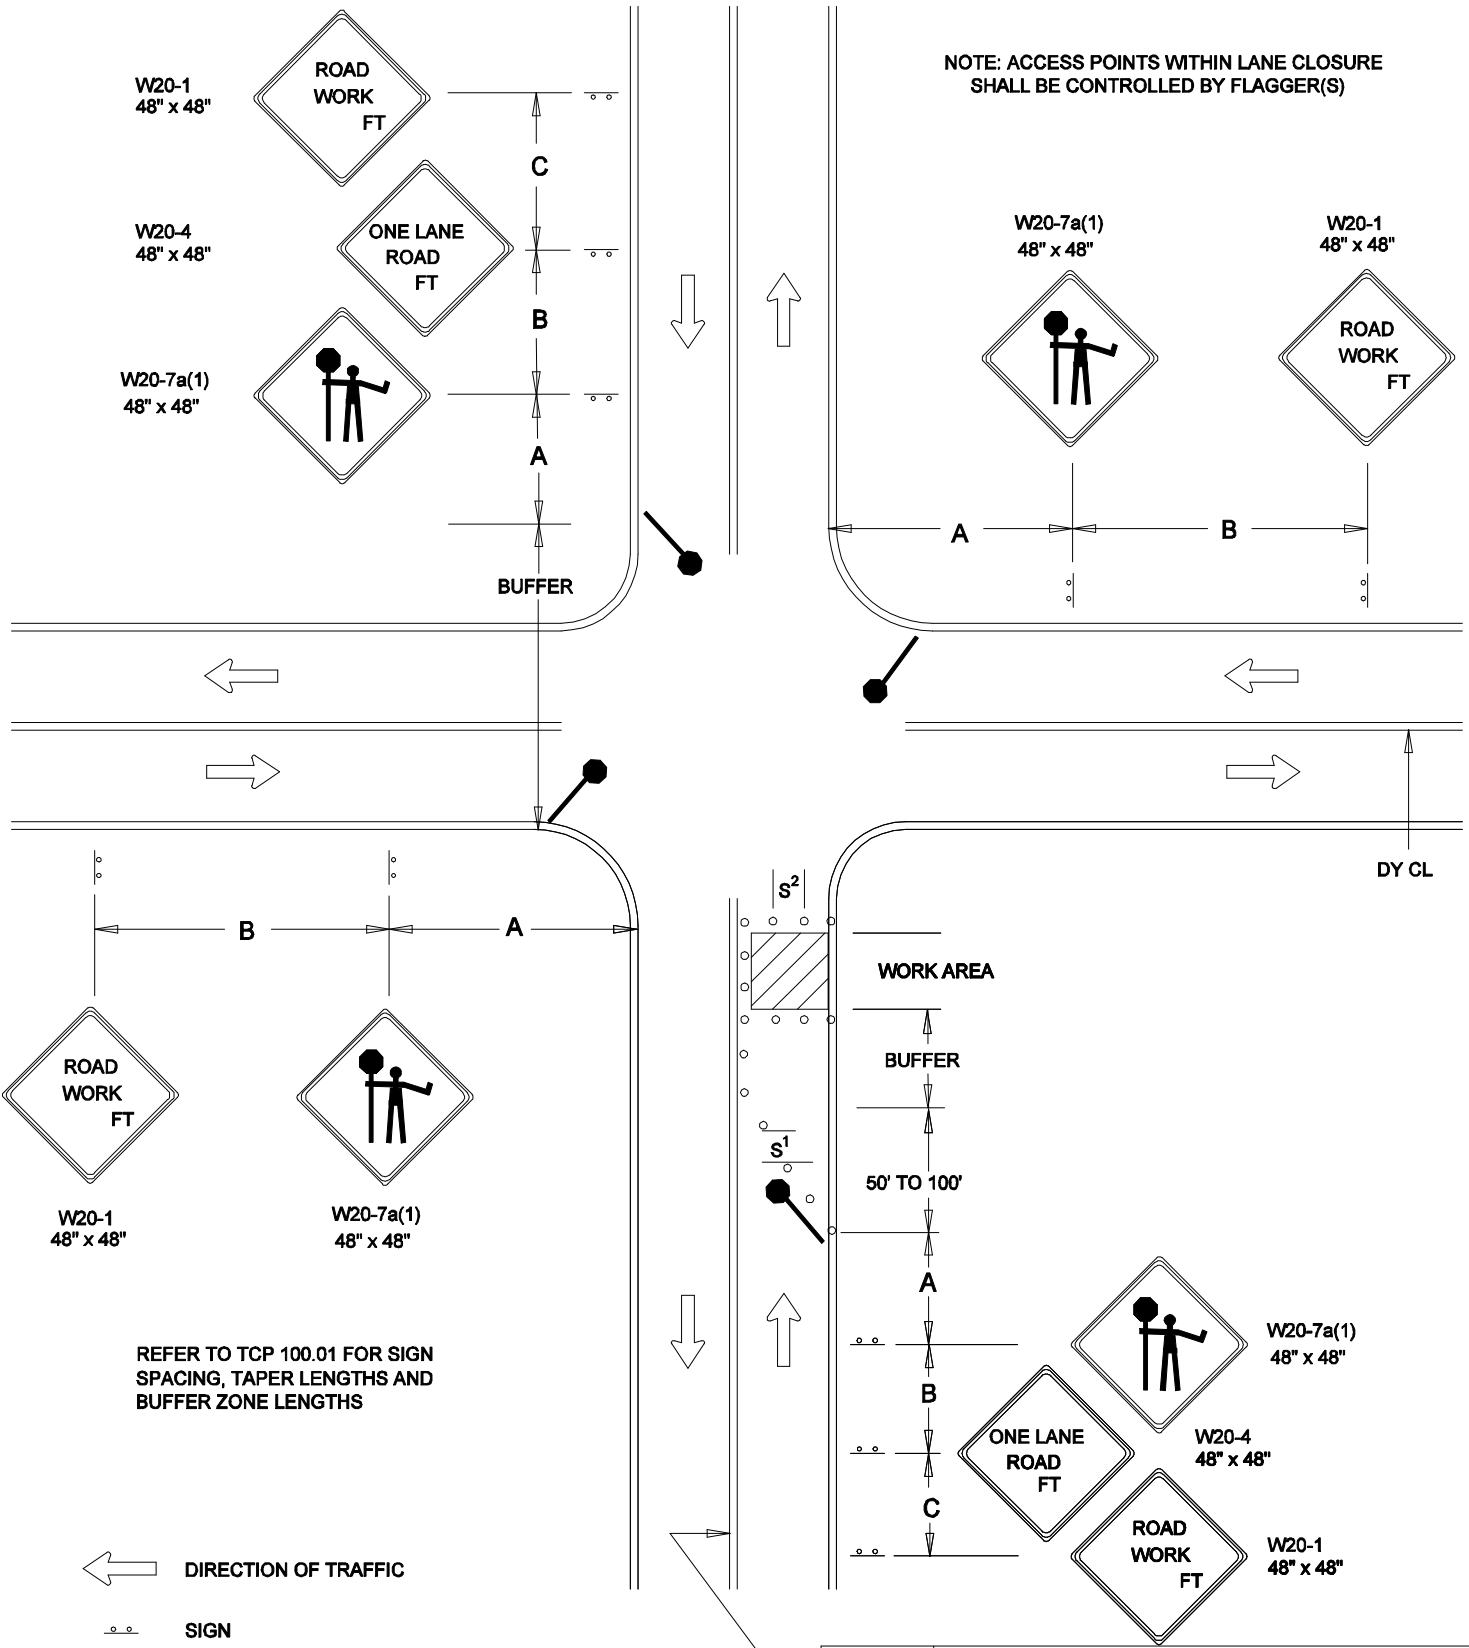

			DATE	TRAFFIC OPERATIONS SECTION	
			07-01-14	MONTGOMERY COUNTY, MARYLAND	
			DES. BY		
			MCDPWT		
			DRAWN BY		
			TCLE	APPROVED	
			SCALE		
			NTS	CHIEF, TRAFFIC OPERATIONS SECTION	
				STANDARD TCP-105.02	
				OF SHEETS	