

VICINITY MAP
 MO.CO. MAP PAGE 20 GRID D-9
 SCALE: 1"=2000'

SCALE: 1"=30'
 MARYLAND STATE PLANE COORDINATES NAD 83/91

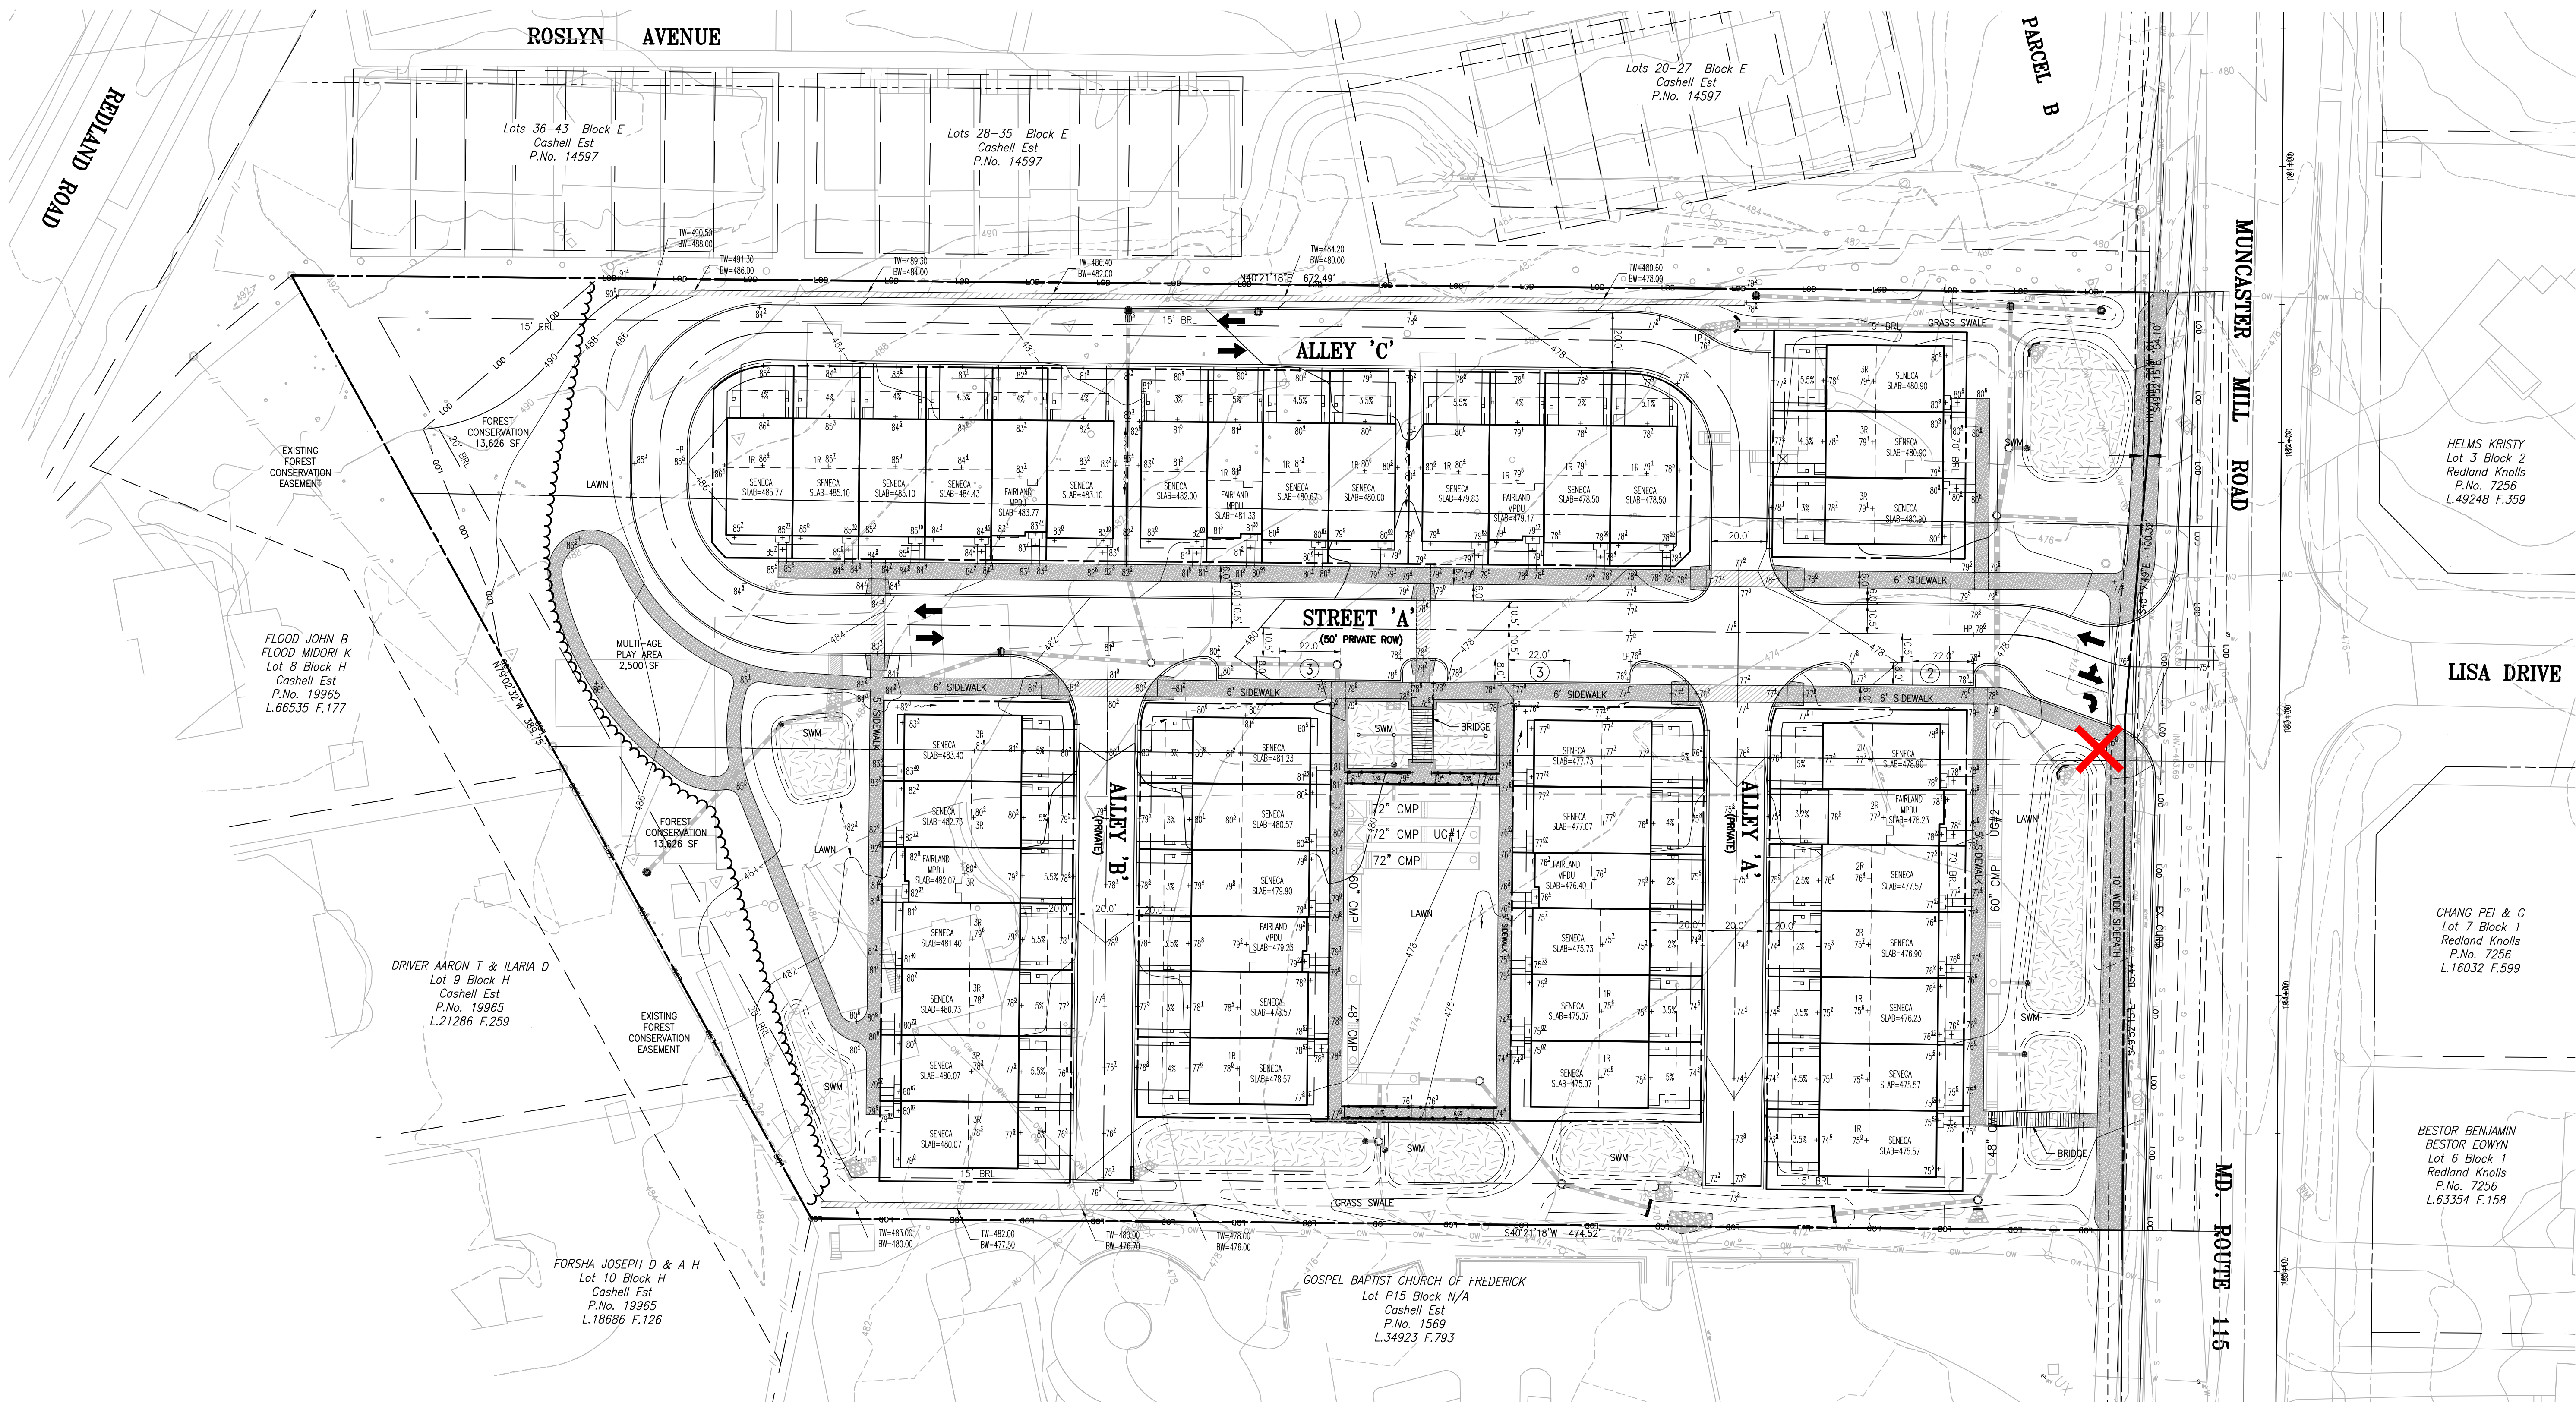


Exhibit 16
 OZAH Case No: CU 24-07

UPDATES/REVISIONS:

SIGN LOCATION
 DESIGN FOR LIFE
MUNCASTER MILL PROPERTY
 4th ELECTION DISTRICT
 MONTGOMERY COUNTY, MARYLAND

CPJ Charles P. Johnson & Associates, Inc.
 Civil and Environmental Engineers • Planners • Landscape Architects • Surveyors
 1751 Elton Rd., Ste. 300 Silver Spring, MD 20903 301-434-7000 Fax: 301-434-9394
 www.cpja.com • Silver Spring, MD • Gaithersburg, MD • Annapolis, MD • Greenbelt, MD • Frederick, MD • Fairfax, VA

CLIENT: Craftmark Homes 1300 Beverly Road, Suite 300 McLean, VA 22101	DATE: MARCH 2023	SCALE: 1"=30'	TAX MAP: GT42	SHEET: 1 OF 1	FILE NO: 2021-1588
---	------------------	---------------	---------------	---------------	--------------------

