

**VICINITY MAP**  
MONT. CO. MAP DATE 03/04  
SCALE: 1" = 200'

**CHANG PUI & C**  
Lot 7 Block 1  
Roslyn Knolls  
P.No. 259  
L.10032 F.739

**BESTOR BENJAMIN**  
Lot 6 Block 1  
Roslyn Knolls  
P.No. 226  
L.63354 F.739

**MUNCASTER MILL ROAD**  
MD. ROUTE 115


**LISA DRIVE**

**SWM CONCEPT PLAN**  
7100-7105 MUNCASTER MILL ROAD  
PARCELS 18-21 & 22  
**MUNCASTER MILL PROPERTY**  
ROCKVILLE (4TH ELECTION DISTRICT)  

**CPJ Charles P. Johnson & Associates, Inc.**  

DATE: 07/27/2023  
SCALE: 1" = 20'


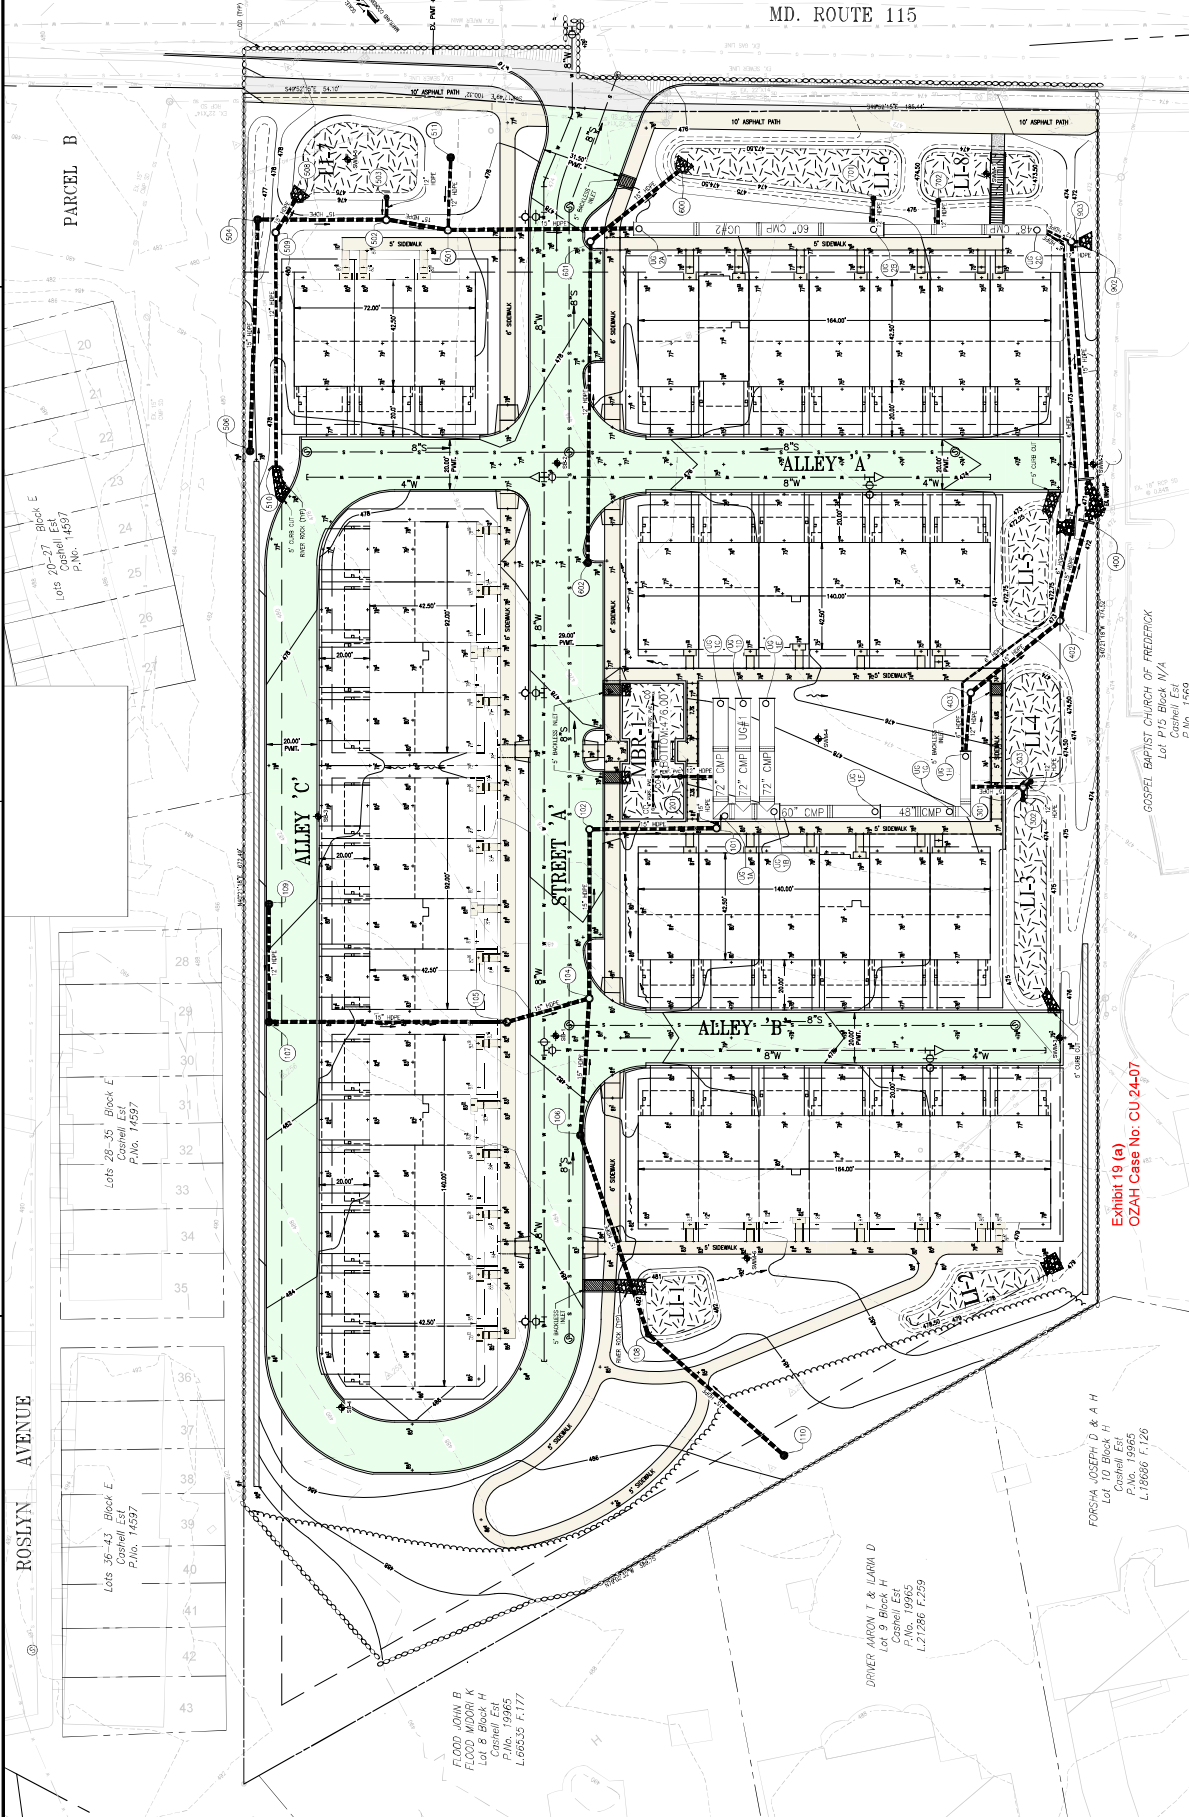

**PROFESSIONAL CERTIFICATION**

REGISTERED PROFESSIONAL ENGINEER  
STATE OF MARYLAND  
LICENSE NUMBER: 210093  
EXPIRATION DATE: 7/31/2023

**GRAPHIC SCALE**  
SCALE: 1" = 20'

**NOTES:**

- FOR EXISTING AND PROPOSED DRAINAGE AREA, DITCHES, AND DOWN STREAM ANALYSIS.
- SEE SHEET FOR STREAM WATER MEASUREMENT DETAILS.

