


VICINITY MAP
 MONT. CO. MAP 1432, DATA 2007, 2008, 2009, 2010, 2011, 2012

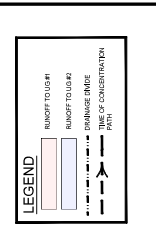



PROFESSIONAL CERTIFICATION
 I HEREBY CERTIFY THAT THESE DOCUMENTS WERE PREPARED BY ME OR UNDER MY CLOSE PERSONAL SUPERVISION AND THAT I AM A LICENSED PROFESSIONAL ENGINEER IN THE STATE OF MARYLAND. I AM NOT PROVIDING ENGINEERING SERVICES IN ANY OTHER STATE.

DATE: 7/14/2023
 LICENSE NUMBER: 9189

SWM CONCEPT DRAINAGE AREA MAP
 700-700 MUNCASTER MILL ROAD
 ROCKVILLE, MD 20850
MUNCASTER MILL PROPERTY
 ROCKVILLE (4TH) ELECTION DISTRICT
 MONTGOMERY COUNTY, MARYLAND

CPJ Charles P. Johnson & Associates, Inc.
 2001 Eastwood Plaza, Suite 200
 Rockville, MD 20850
 (301) 761-1500

| | |
|---------|-------------------------------|
| DATE | 2023.07.14 |
| PROJECT | SWM CONCEPT DRAINAGE AREA MAP |
| CLIENT | MUNCASTER MILL PROPERTY |
| SCALE | 1" = 30' |
| DATE | 2023.07.14 |
| PROJECT | SWM CONCEPT DRAINAGE AREA MAP |
| CLIENT | MUNCASTER MILL PROPERTY |
| SCALE | 1" = 60' |

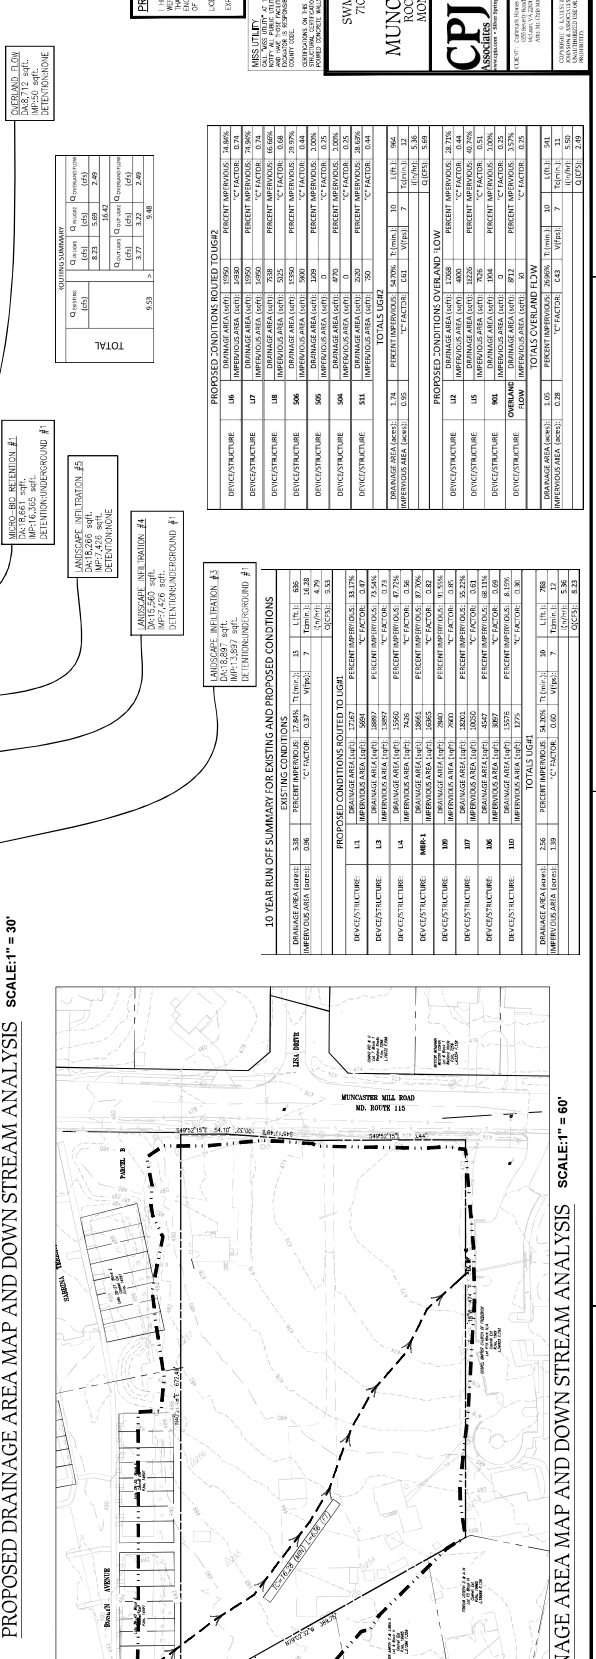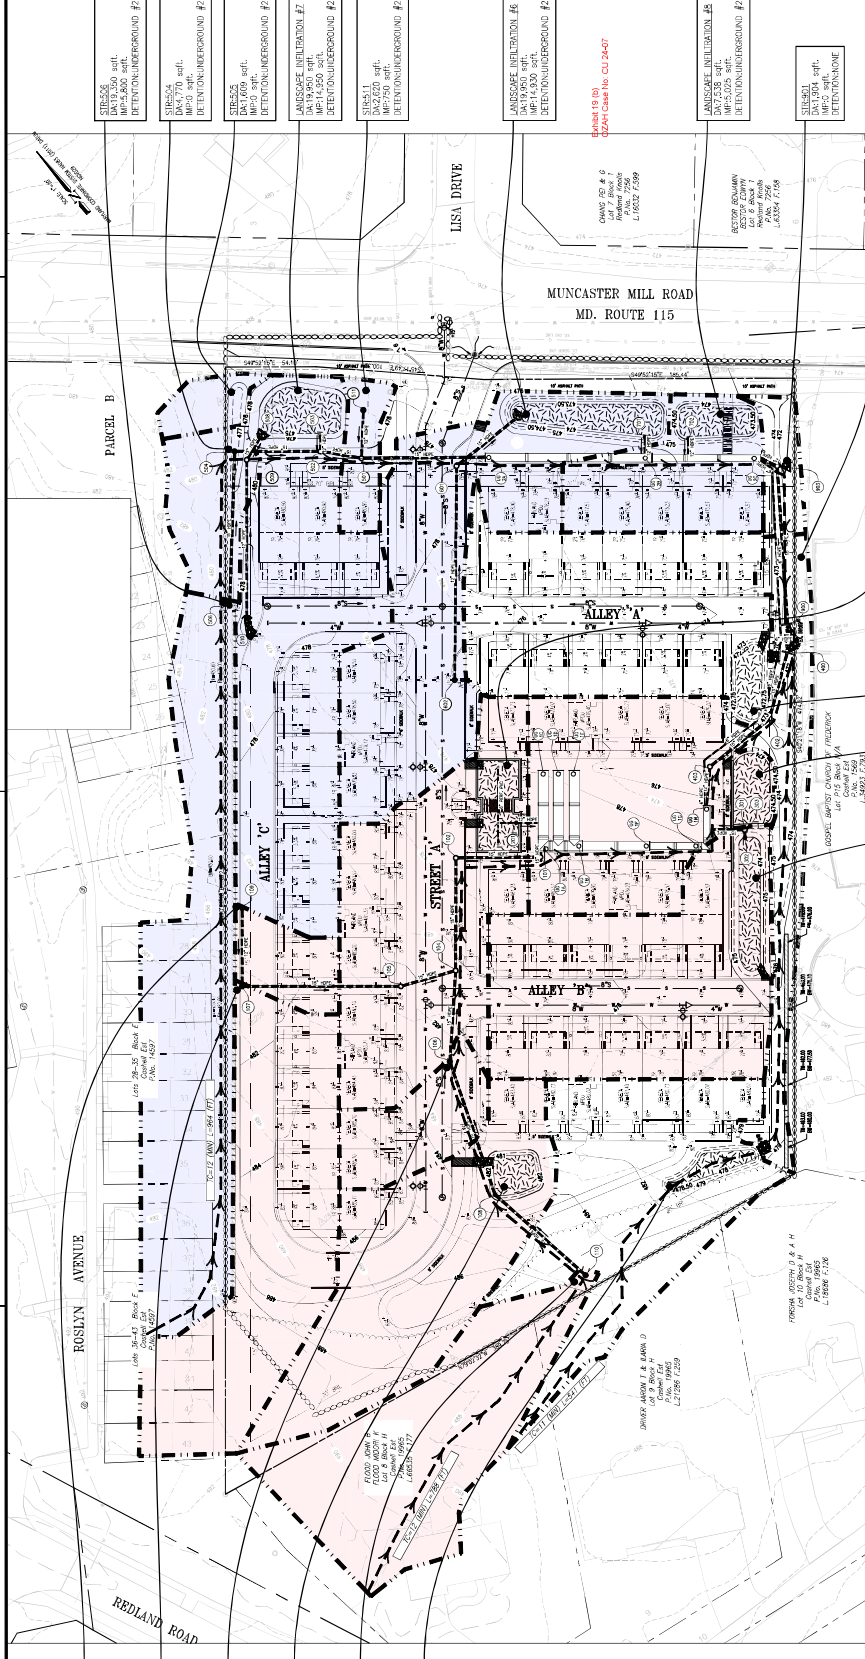















