

SURVEYOR'S CERTIFICATE

I HEREBY CERTIFY THAT THE PLAN SHOWN HEREON IS CORRECT, THAT IT IS A SUBDIVISION OF PART OF THE LANDS CONVEYED TO CITIES SERVICE OIL COMPANY, A DELAWARE CORPORATION, BY THE FOLLOWING TWO DEEDS BOTH DATED MAY 31, 1967.

1. FROM OTTO RAUCHSCHWALDE, ET UX, RECORDED IN LIBER 3625 AT FOLIO 527, AND
2. FROM WILLIAM H. SEIBEL, ET AL, RECORDED IN LIBER 3625 AT FOLIO 530, BOTH AMONG THE LAND RECORDS OF MONTGOMERY COUNTY, MARYLAND, * AND THAT STONE MARKED THUS: D AND IRON PIPES MARKED THUS: S ARE IN PLACE WHERE INDICATED.

THE TOTAL AREA INCLUDED IN THIS PLAN OF SUBDIVISION IS 3.3732 AC.
 PARCEL "C" = 0.6489 AC. * AND IS ALSO A RESUBDIVISION OF PARCEL "A"
 PARCEL "D" = 2.7243 AC. BURTONSVILLE AS RECORDED IN PB. 86 PLAT 9049


Clarence H. Miller 3/11/80
 CLARENCE MILLER
 PROFESSIONAL LAND SURVEYOR
 MARYLAND N° 4011

OWNERS DEDICATION

WE, CITIES SERVICE OIL CO., OWNERS OF THE PROPERTY SHOWN AND DESCRIBED HEREON, HEREBY ADOPT THIS PLAN OF SUBDIVISION, ESTABLISH THE MINIMUM BUILDING RESTRICTION LINES, DEDICATE TO PUBLIC USE SLOPE EASEMENTS FOR FUTURE SIDEWALKS. AS SHOWN.

Charles B. Elmer 11-12-79
 CITIES SERVICE OIL COMPANY
 11/12/79
 WITNESS DATE

Exhibit 8
 S-847-B Major Modification

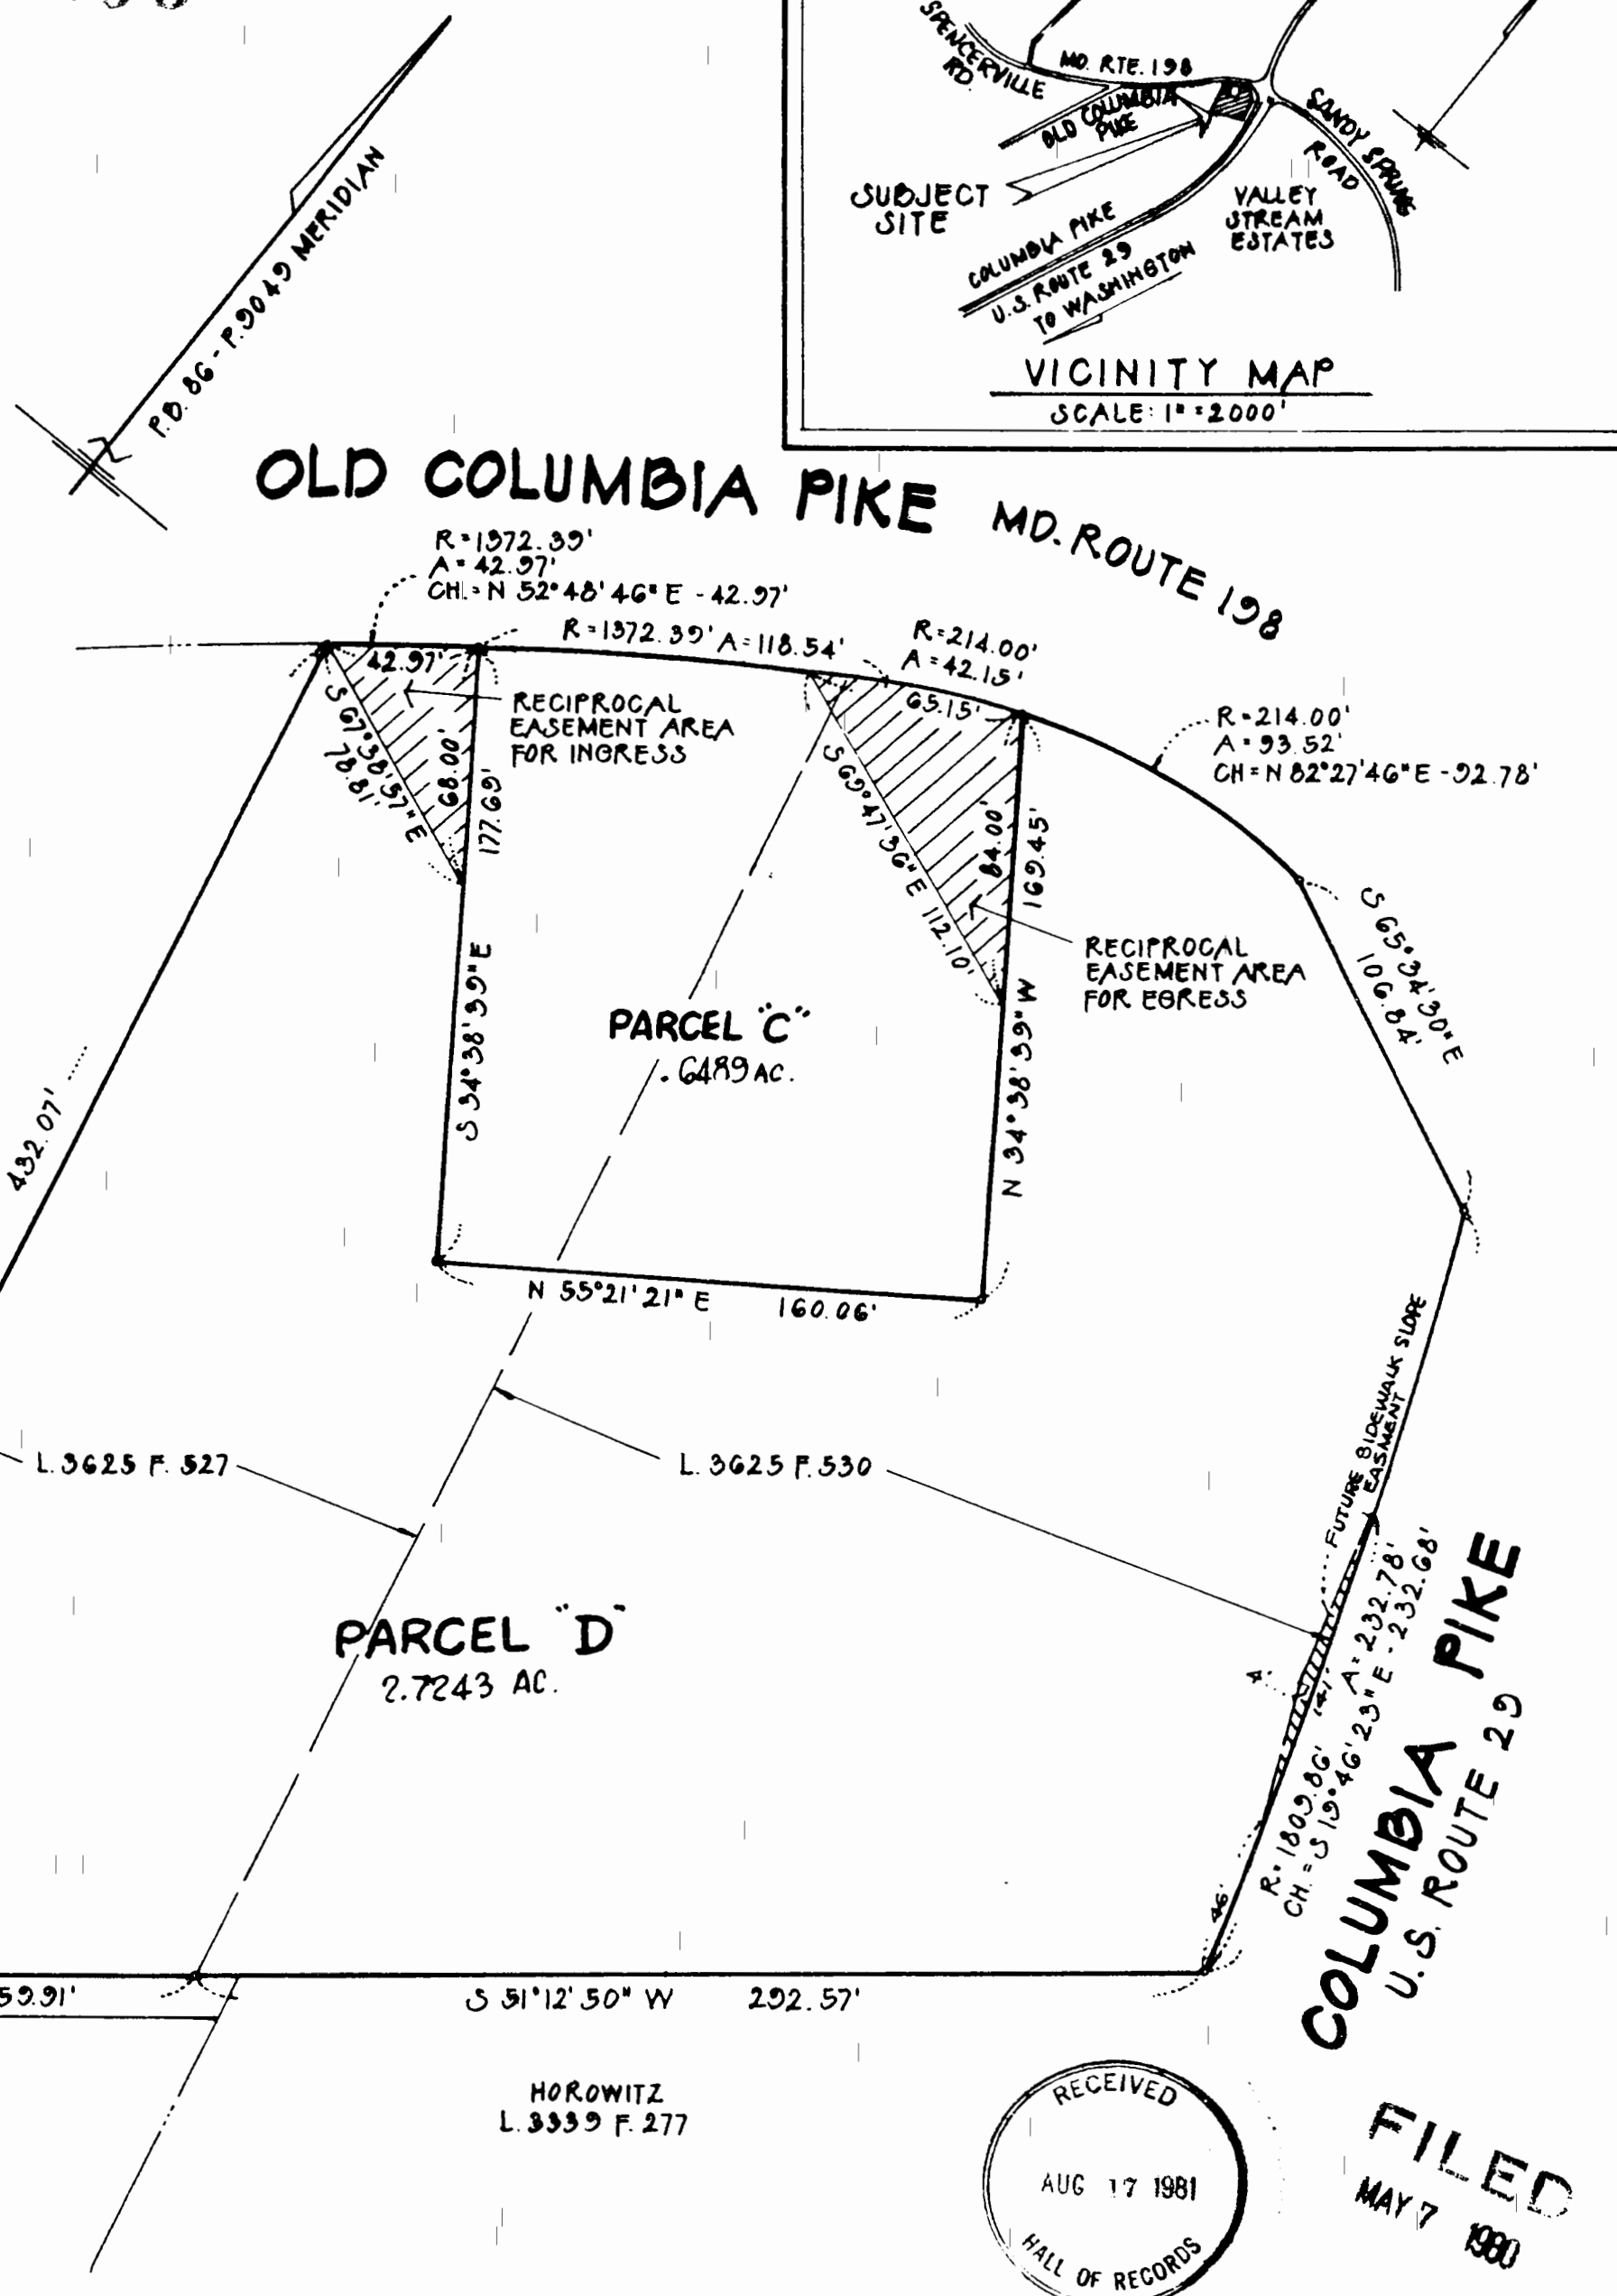

PARCELS "C" & "D"
 BURTONSVILLE

5th ELECTION DISTRICT
 SCALE: 1" = 30'

MONTGOMERY COUNTY, MD.
 OCT. 1979

FOR PUBLIC SEWER AND WATER SYSTEMS ONLY
 MARYLAND NATIONAL CAPITAL PARK & PLANNING COMMISSION
 MONTGOMERY COUNTY PLANNING BOARD

APPROVED: APRIL 3, 1980
Robert J. Hannon CHAIRMAN
A. Edward Norr SECRETARY-TREASURER

M.N.C.P. & P.C. RECORD FILE N° 536-43

MONTGOMERY COUNTY, MARYLAND
 DEPARTMENT OF TRANSPORTATION

APPROVED 11 APRIL 1980
Anthony J. Clark DEPUTY DIRECTOR

RECORDED:
 PLAT BOOK:
 PLAT N°:

PEELER AND COMPANY, INC.
 ENGINEERS
 P.O. BOX 848
 GLEN BURNIE, MD. 21061

7918414039190 C2



FILED
 MAY 7 1980

