




# Alternative 5 Typical Sections

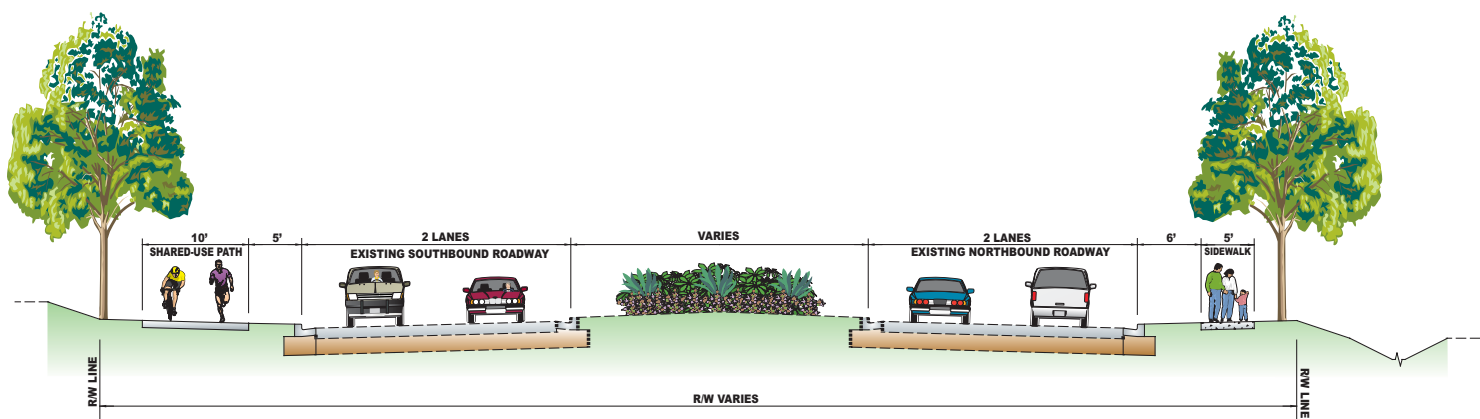


**MIDCOUNTY HIGHWAY (MD 124) TYPICAL SECTION**  
FROM GOSHEN ROAD TO MONTGOMERY VILLAGE AVE.

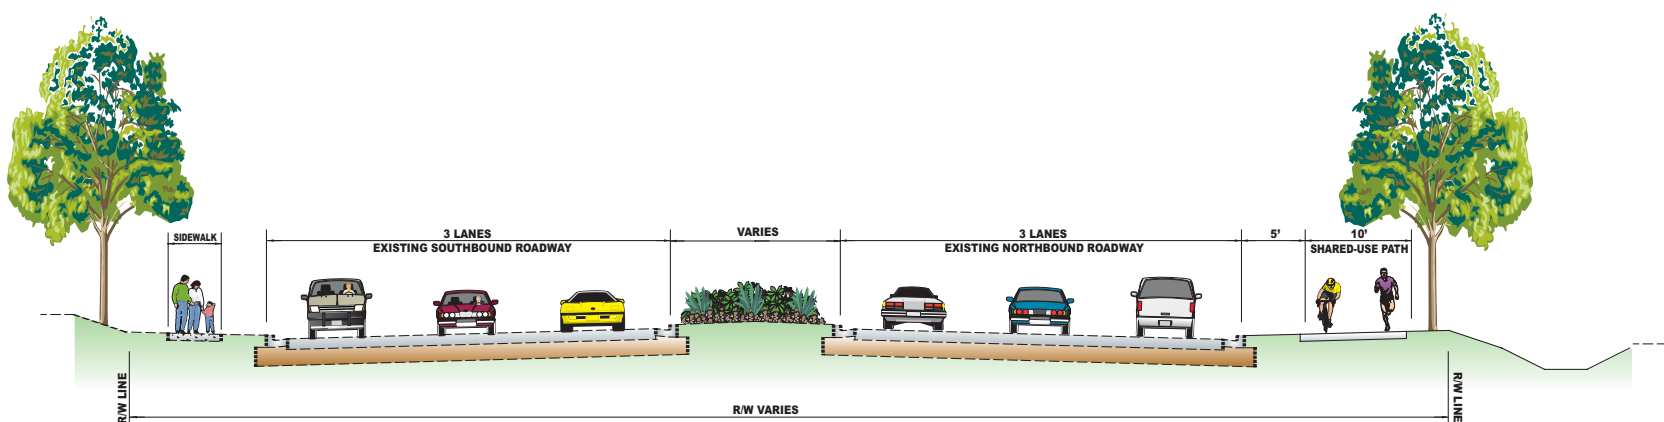


**MONTGOMERY VILLAGE AVE. TYPICAL SECTION**  
FROM MIDCOUNTY HIGHWAY (MD 124) TO MD 355

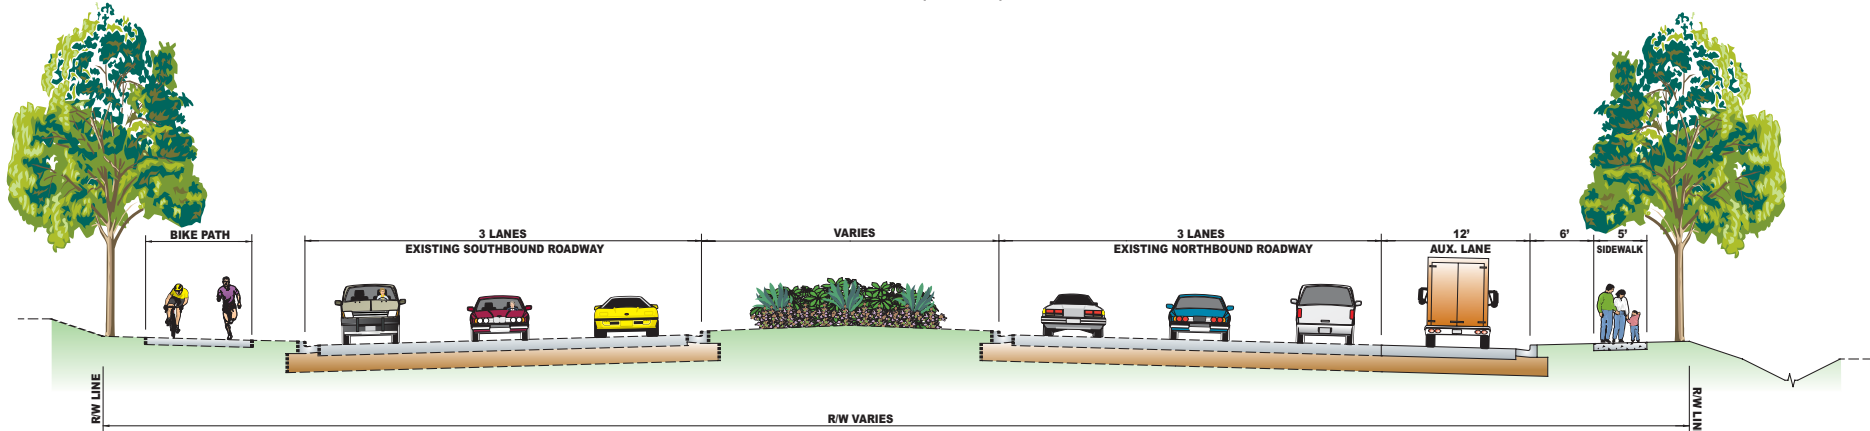

**MD 355 TYPICAL SECTION**  
FROM MONTGOMERY VILLAGE AVE. TO PROFESSIONAL DRIVE

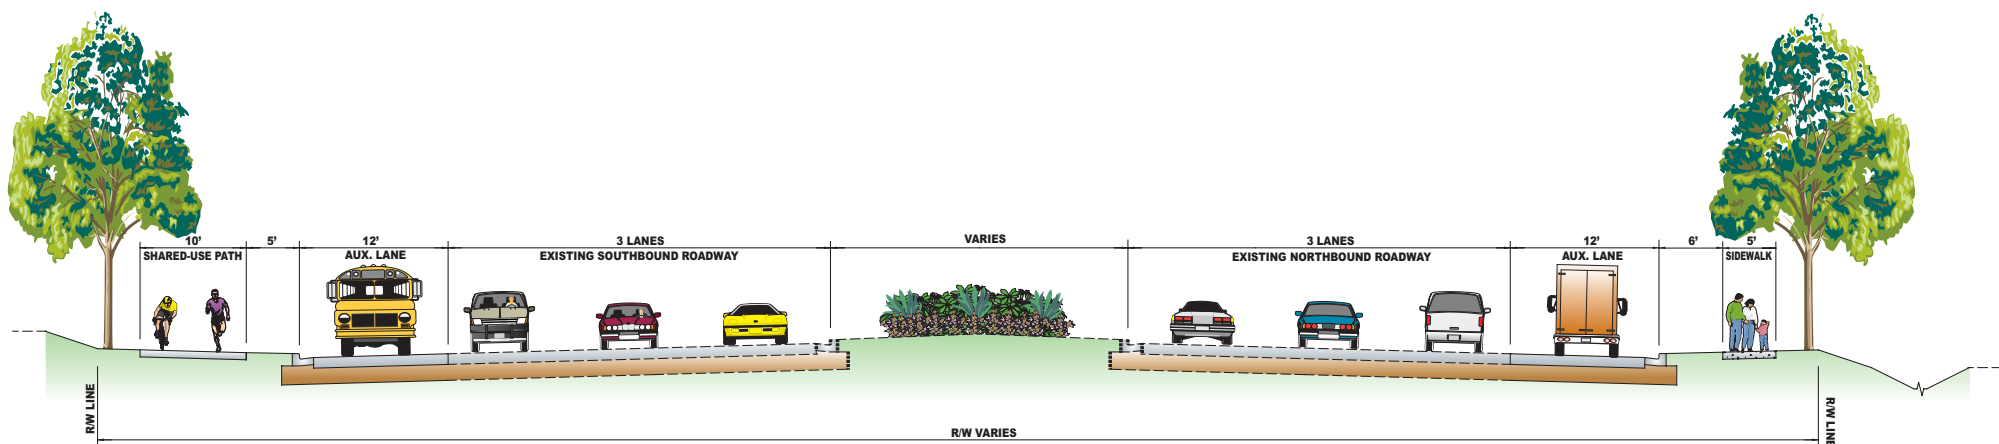

**MD 355 TYPICAL SECTION**  
FROM GUNNERS BRANCH ROAD TO MIDDLEBROOK ROAD  
FROM GERMANTOWN ROAD TO SHAKESPEARE BLVD.

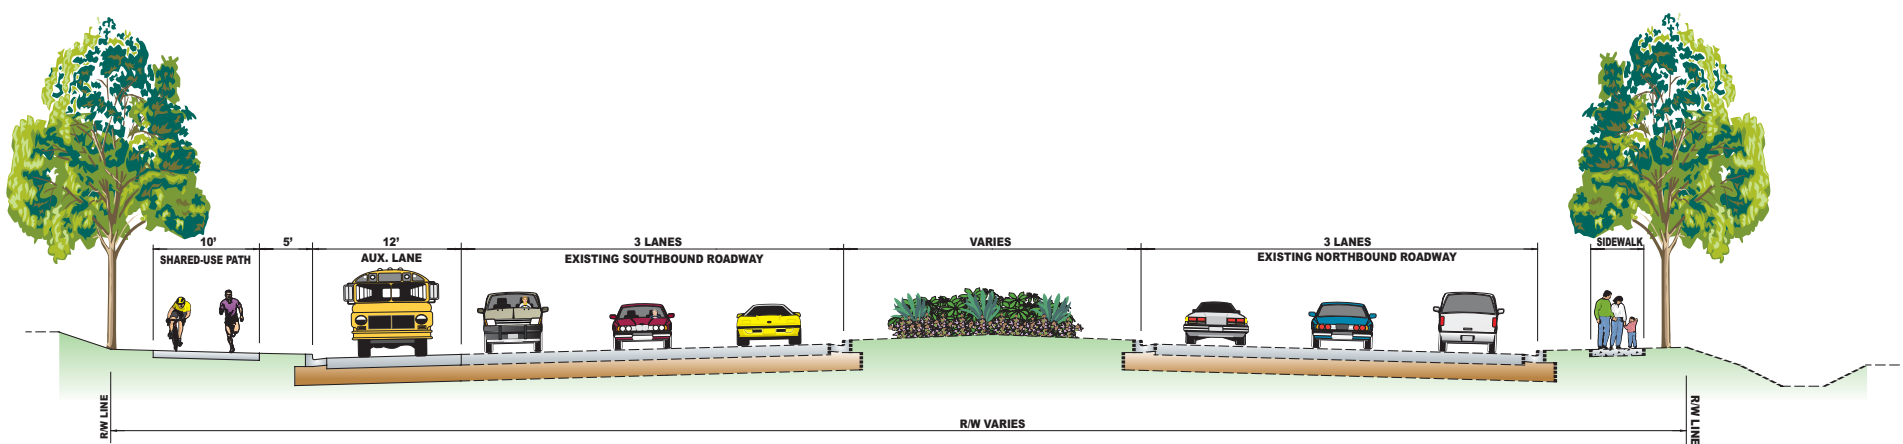

**MD 355 TYPICAL SECTION**  
FROM SHAKESPEARE BLVD. TO FATHER HURLEY BLVD. / RIDGE ROAD (MD 27)