




Alternative 7 Typical Sections

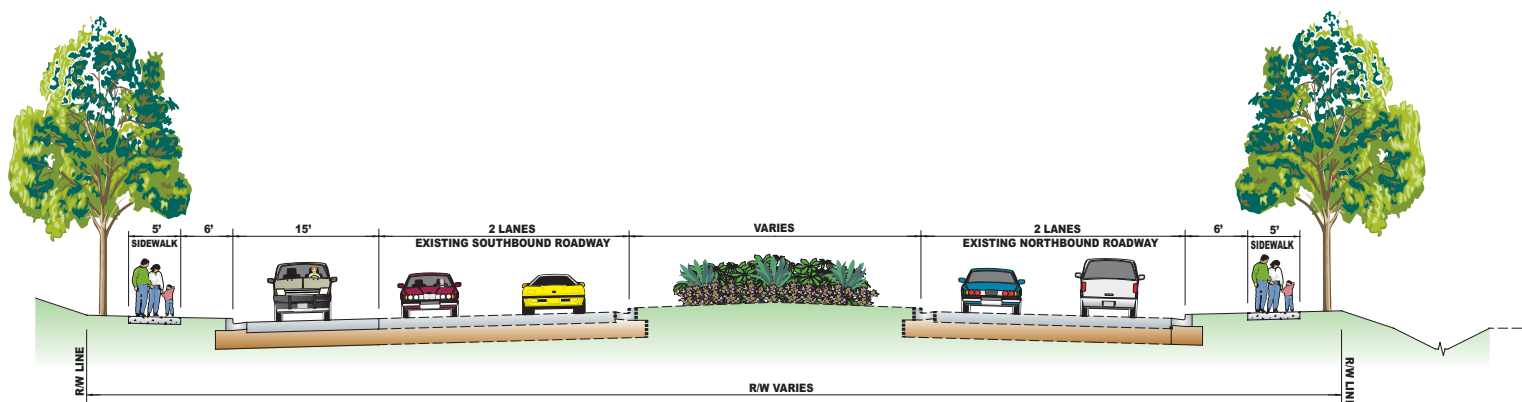


MIDCOUNTY HIGHWAY (MD 124) TYPICAL SECTION
FROM GOSHEN ROAD TO MONTGOMERY VILLAGE AVE.

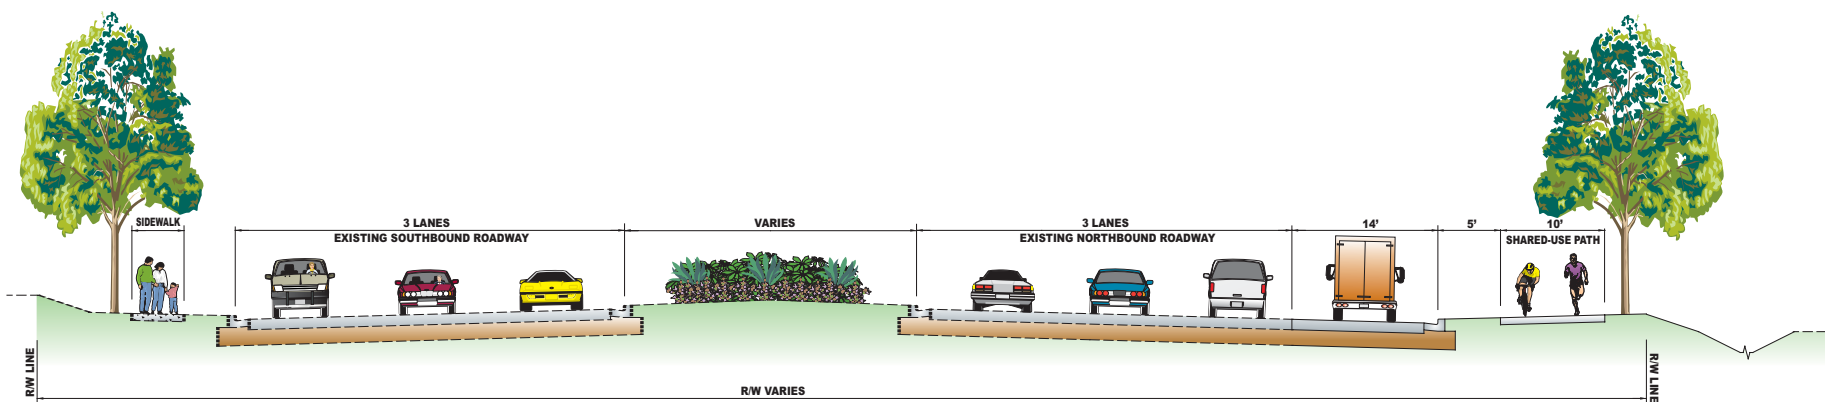


MONTGOMERY VILLAGE AVE. TYPICAL SECTION
FROM MIDCOUNTY HIGHWAY (MD 124) TO MD 355

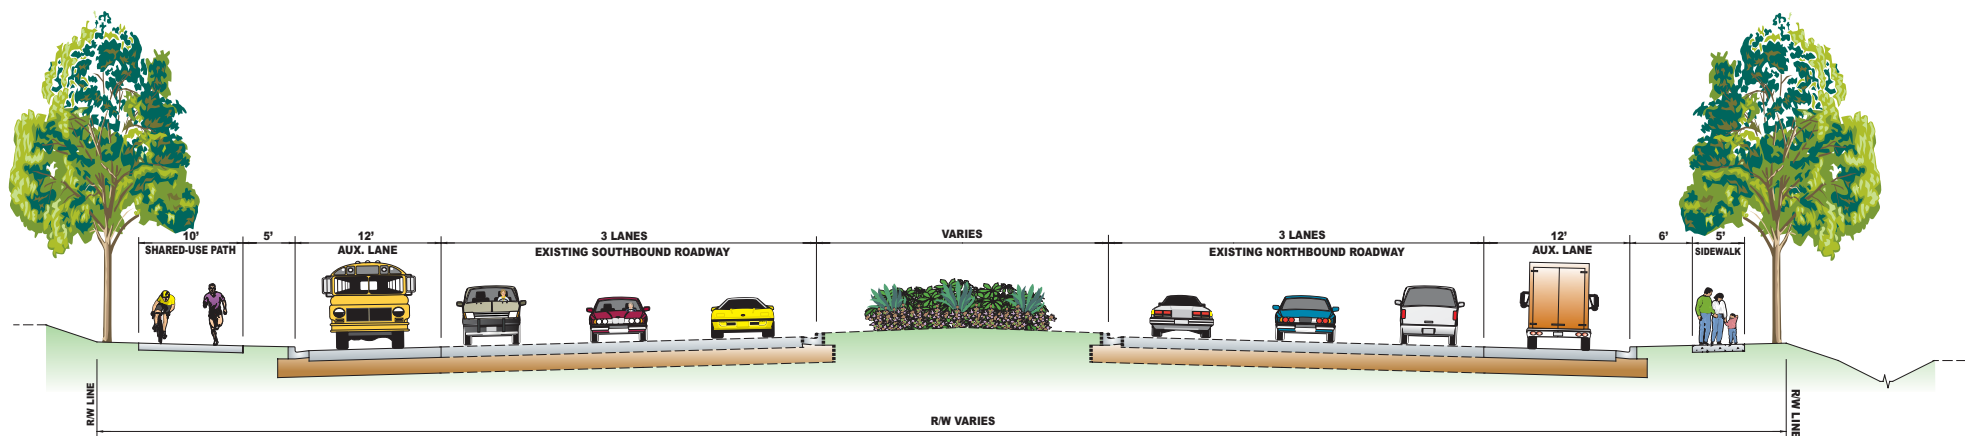

MD 355 TYPICAL SECTION
FROM MONTGOMERY VILLAGE AVE. TO PROFESSIONAL DRIVE
FROM GUNNERS BRANCH ROAD TO MIDDLEBROOK ROAD

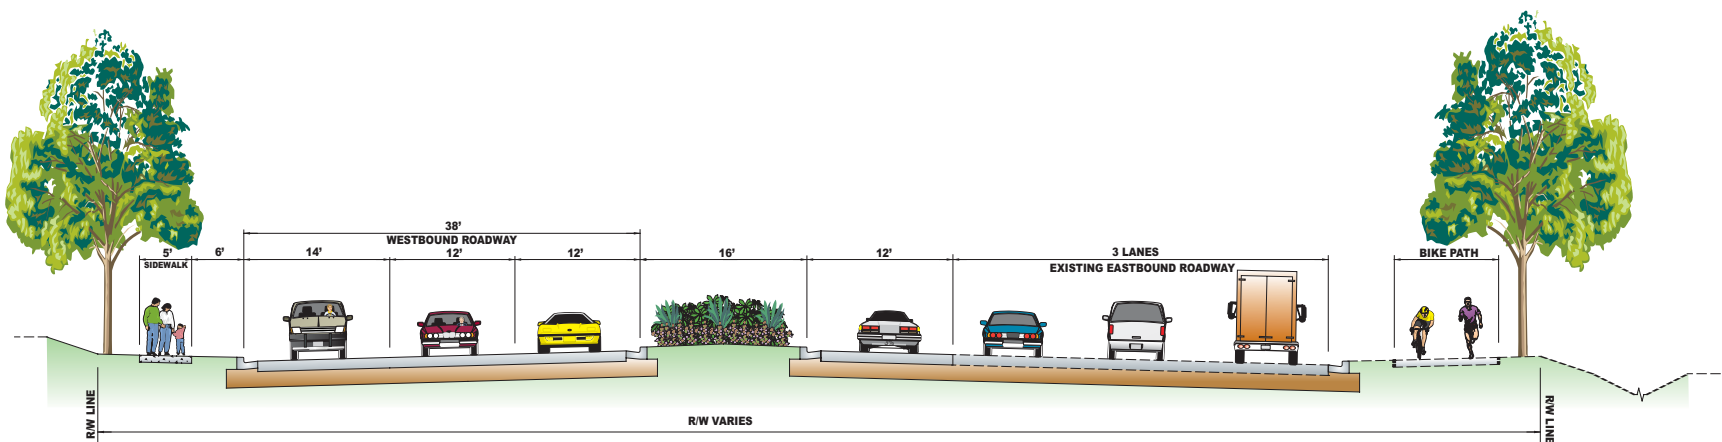

MIDDLEBROOK ROAD TYPICAL SECTION
FROM MD 355 TO ROAD TO MIDCOUNTY HIGHWAY

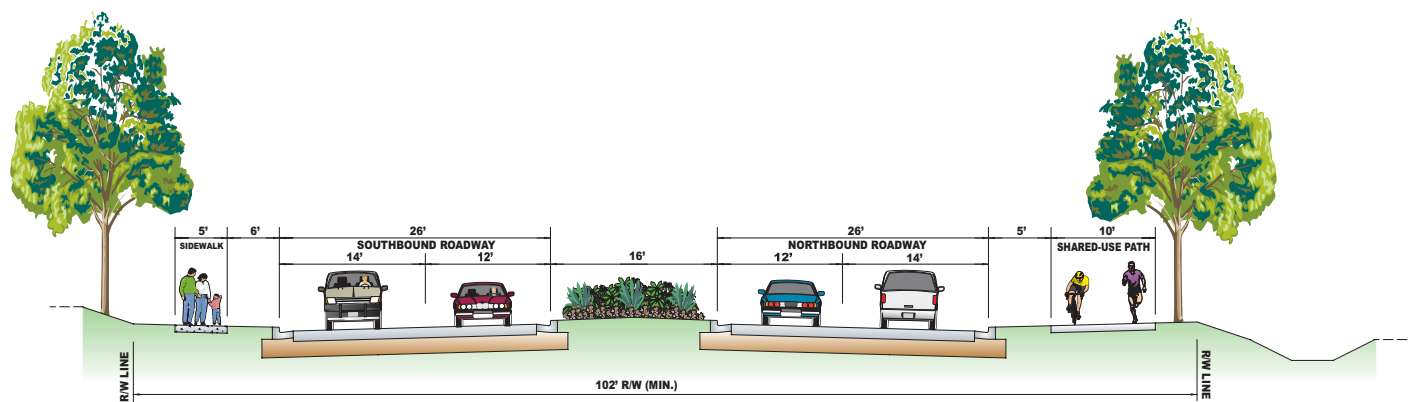

MIDCOUNTY HIGHWAY TYPICAL SECTION
FROM MIDDLEBROOK ROAD TO RIDGE ROAD (MD 27)