





DISPLAY C

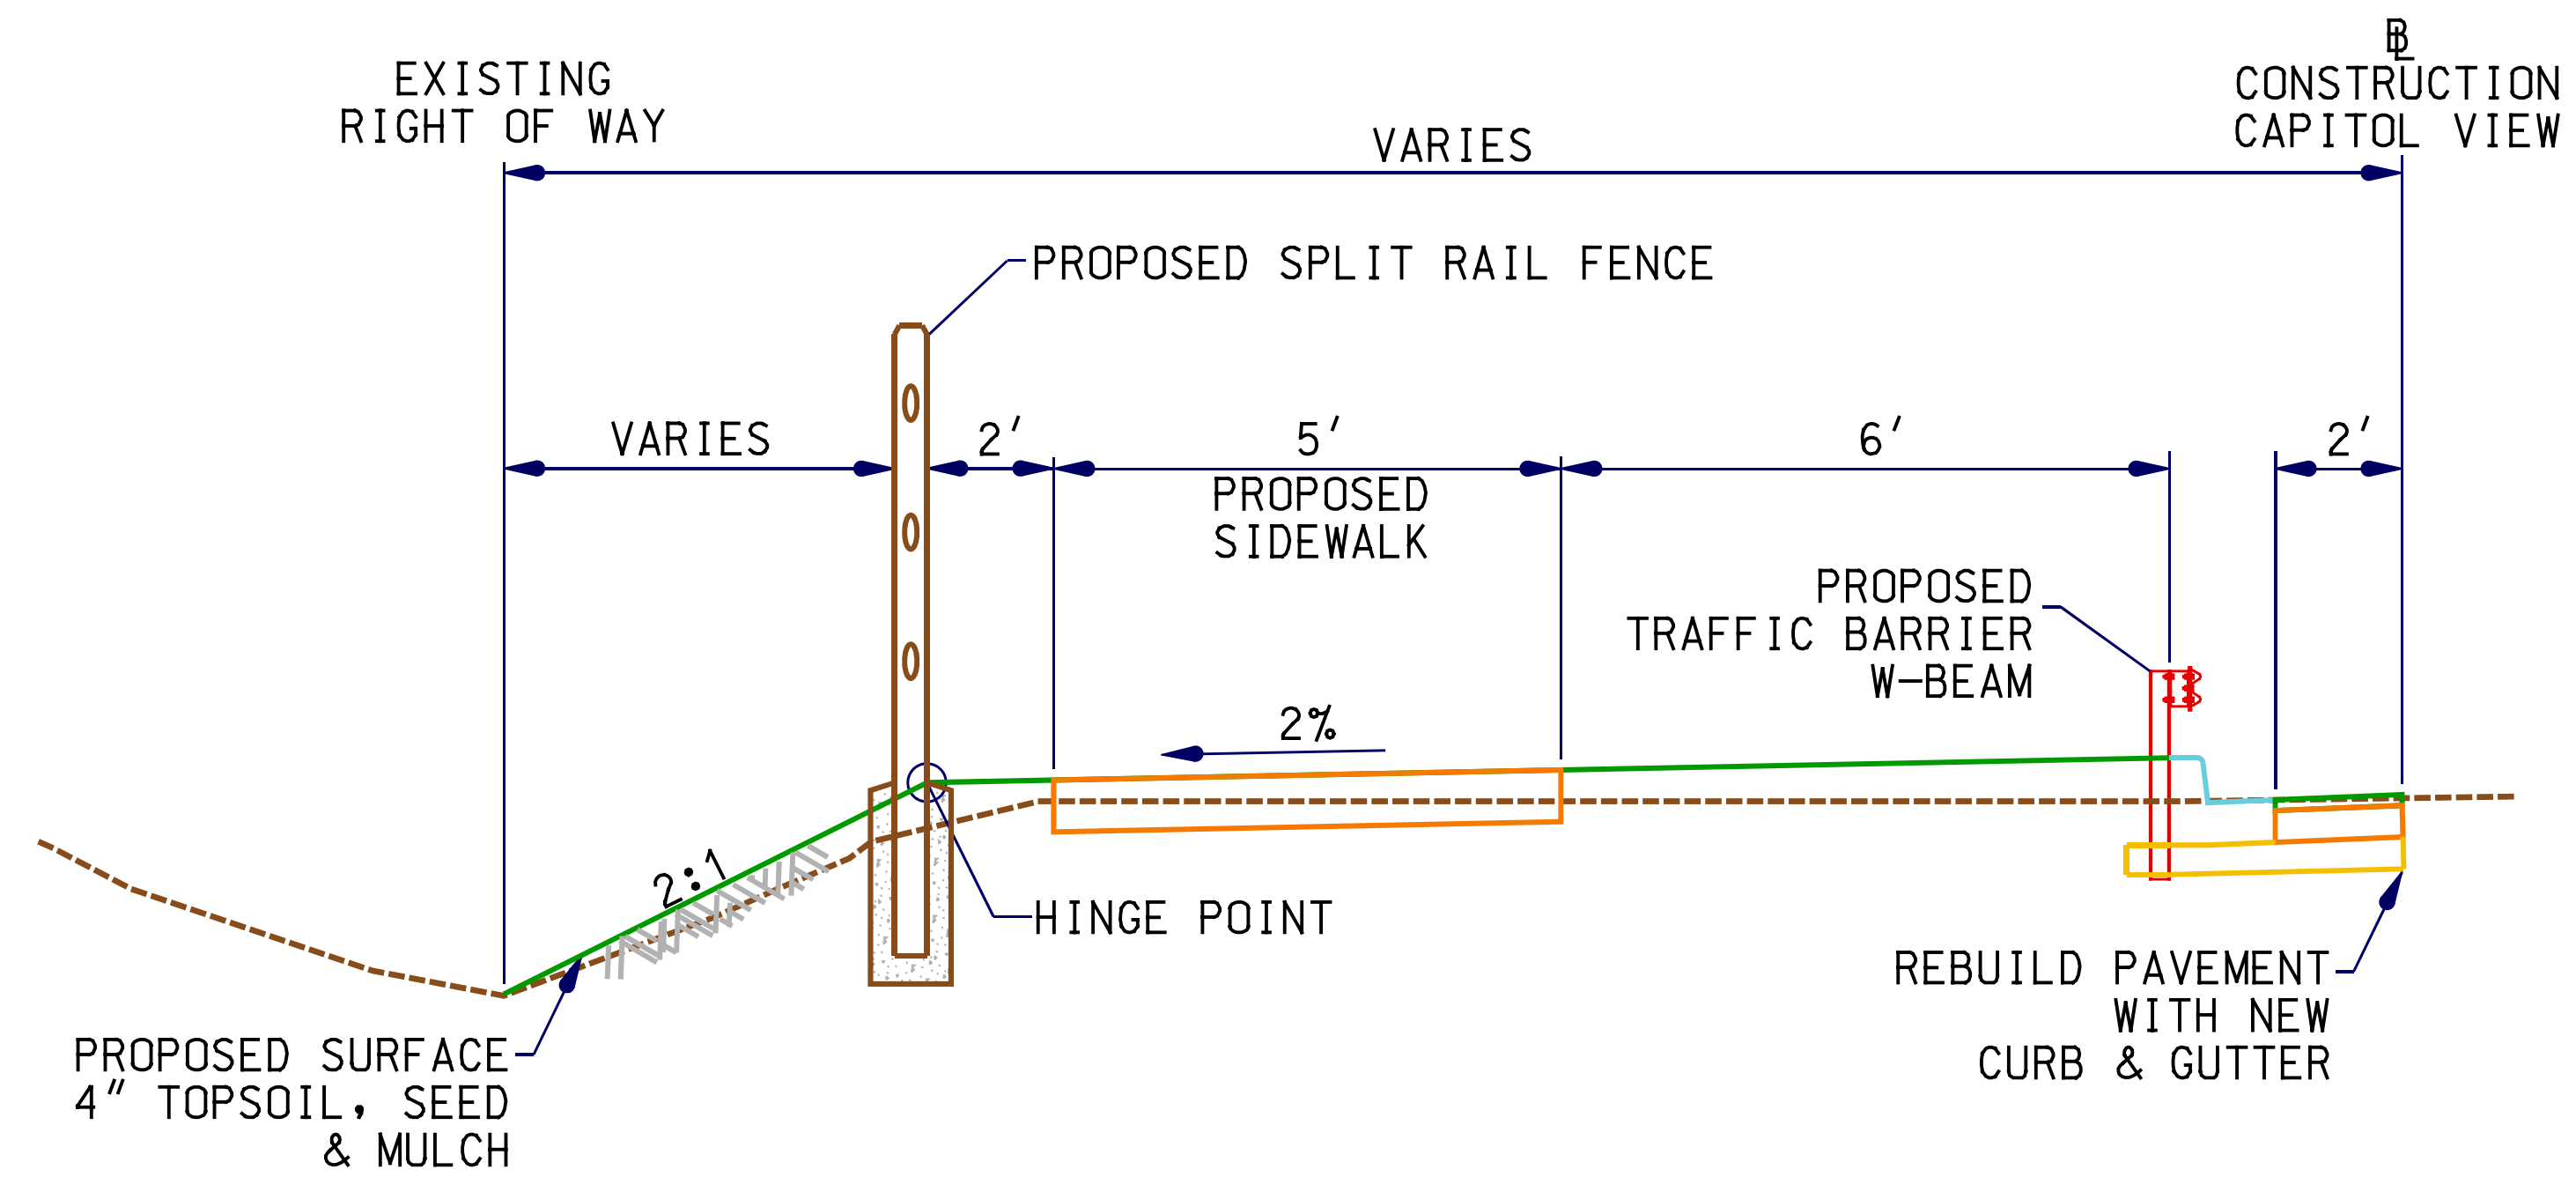

CAPITOL VIEW AVENUE – FILL SECTION

STA. 107+00 TO STA. 108+85

NOT TO SCALE

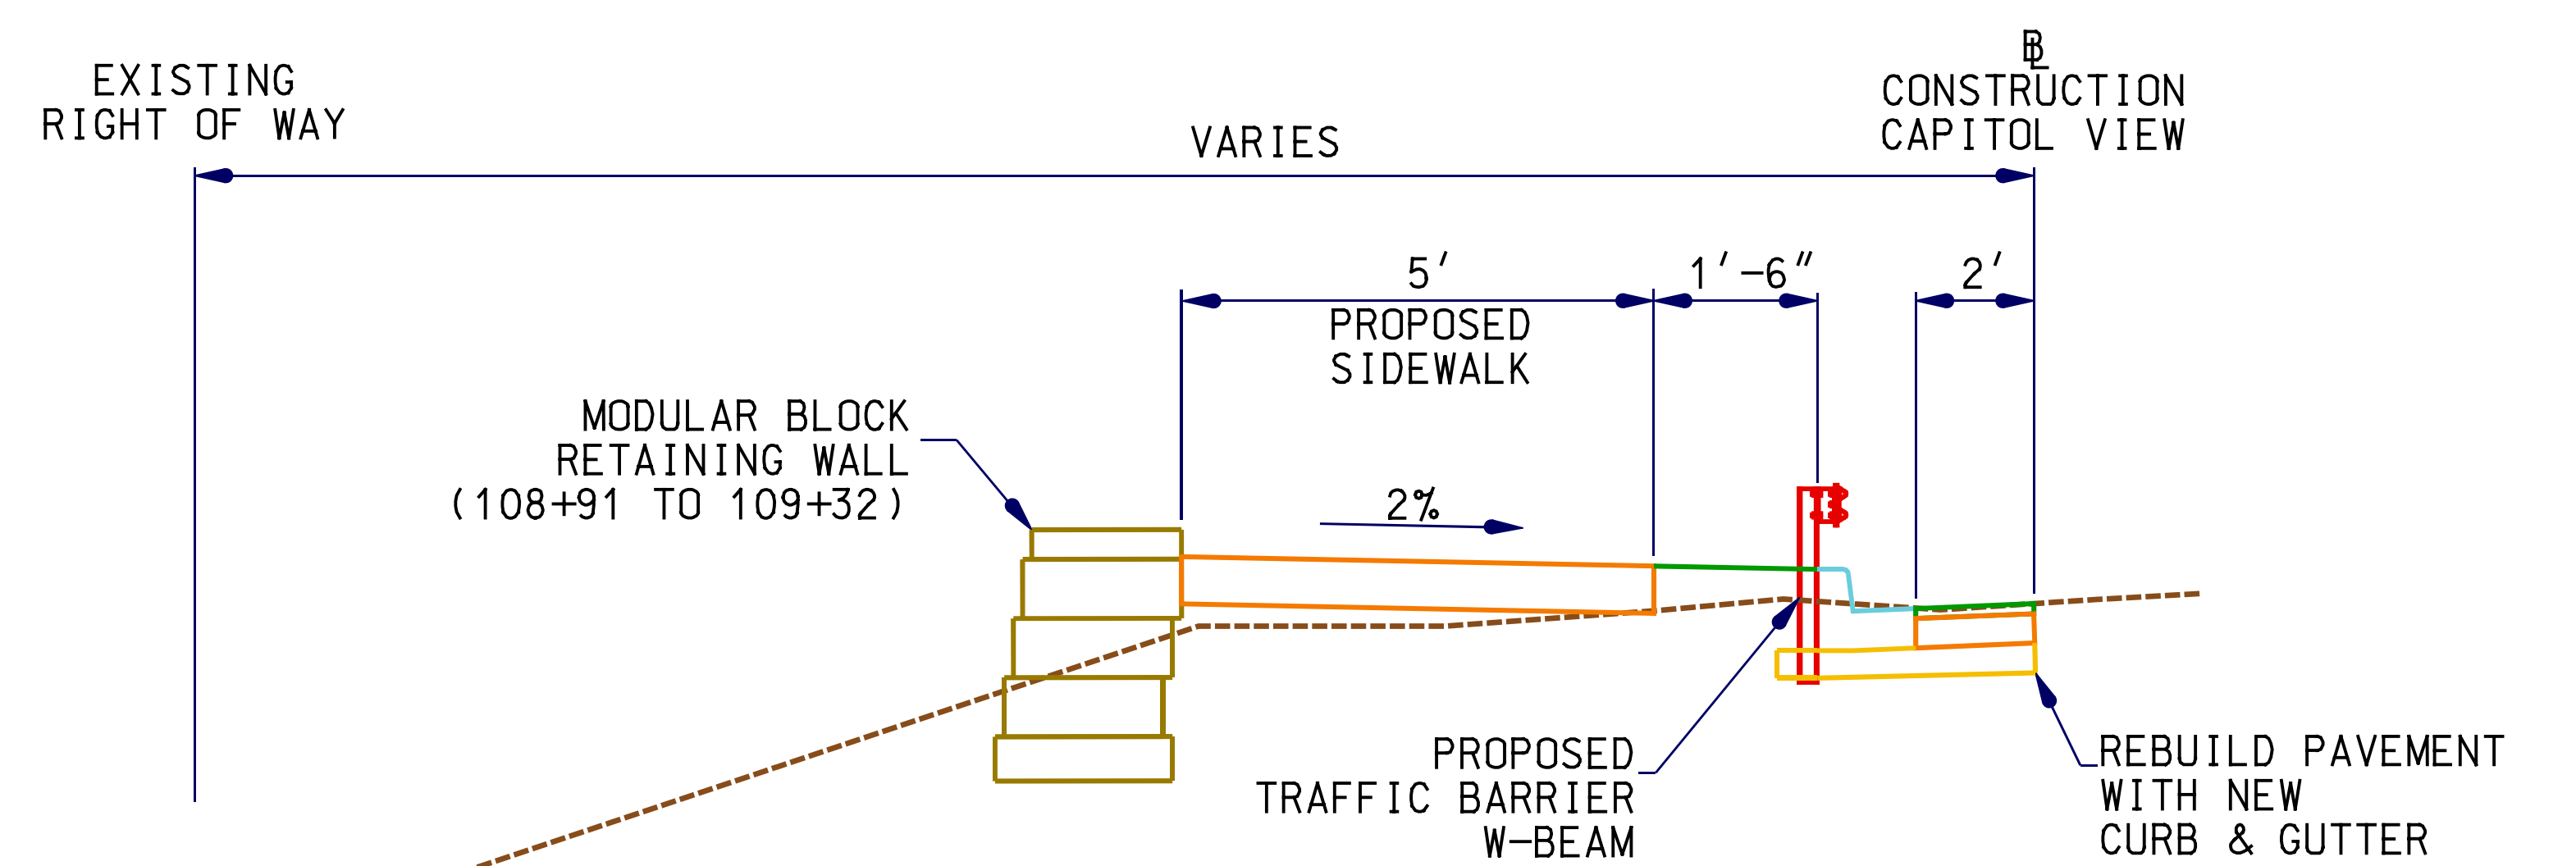

CAPITOL VIEW AVENUE – TYPICAL SECTION WITH BLOCK WALL

STA. 108+91 TO STA. 109+63

NOT TO SCALE