

 


SHEET 1 OF 2
MAY 2018





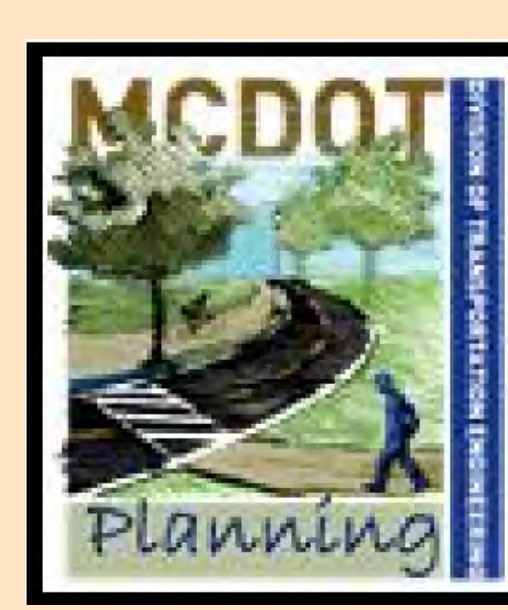


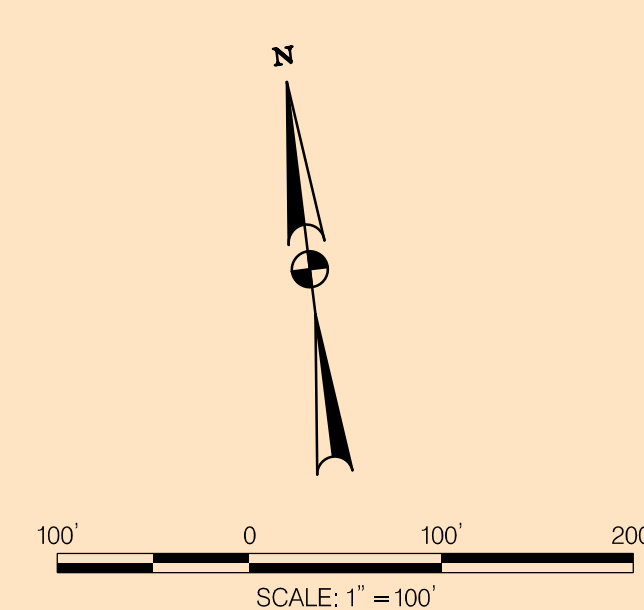

MACARTHUR BOULEVARD BICYCLE AND PEDESTRIAN IMPROVEMENTS

FROM OLD ANGLER'S INN TO EGGERT DRIVE

CONCEPT

 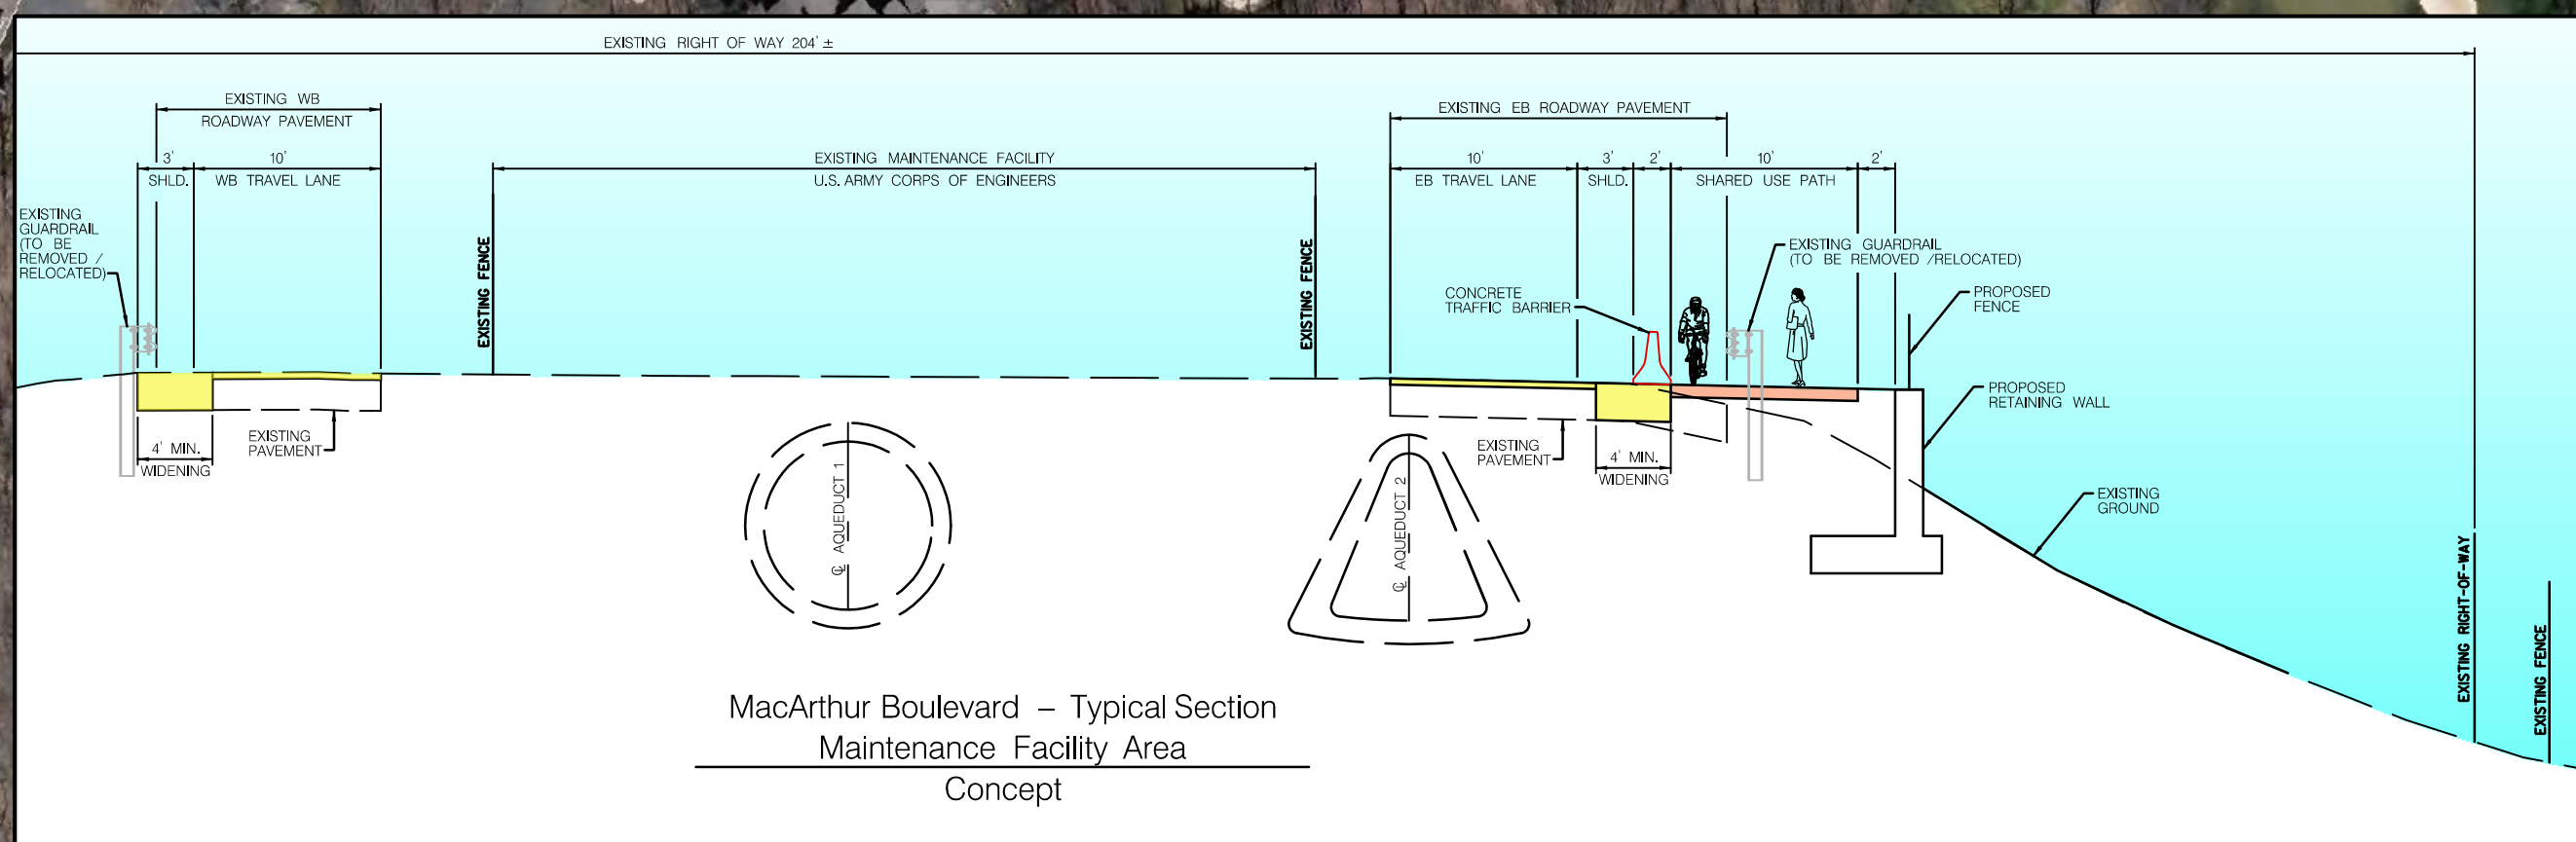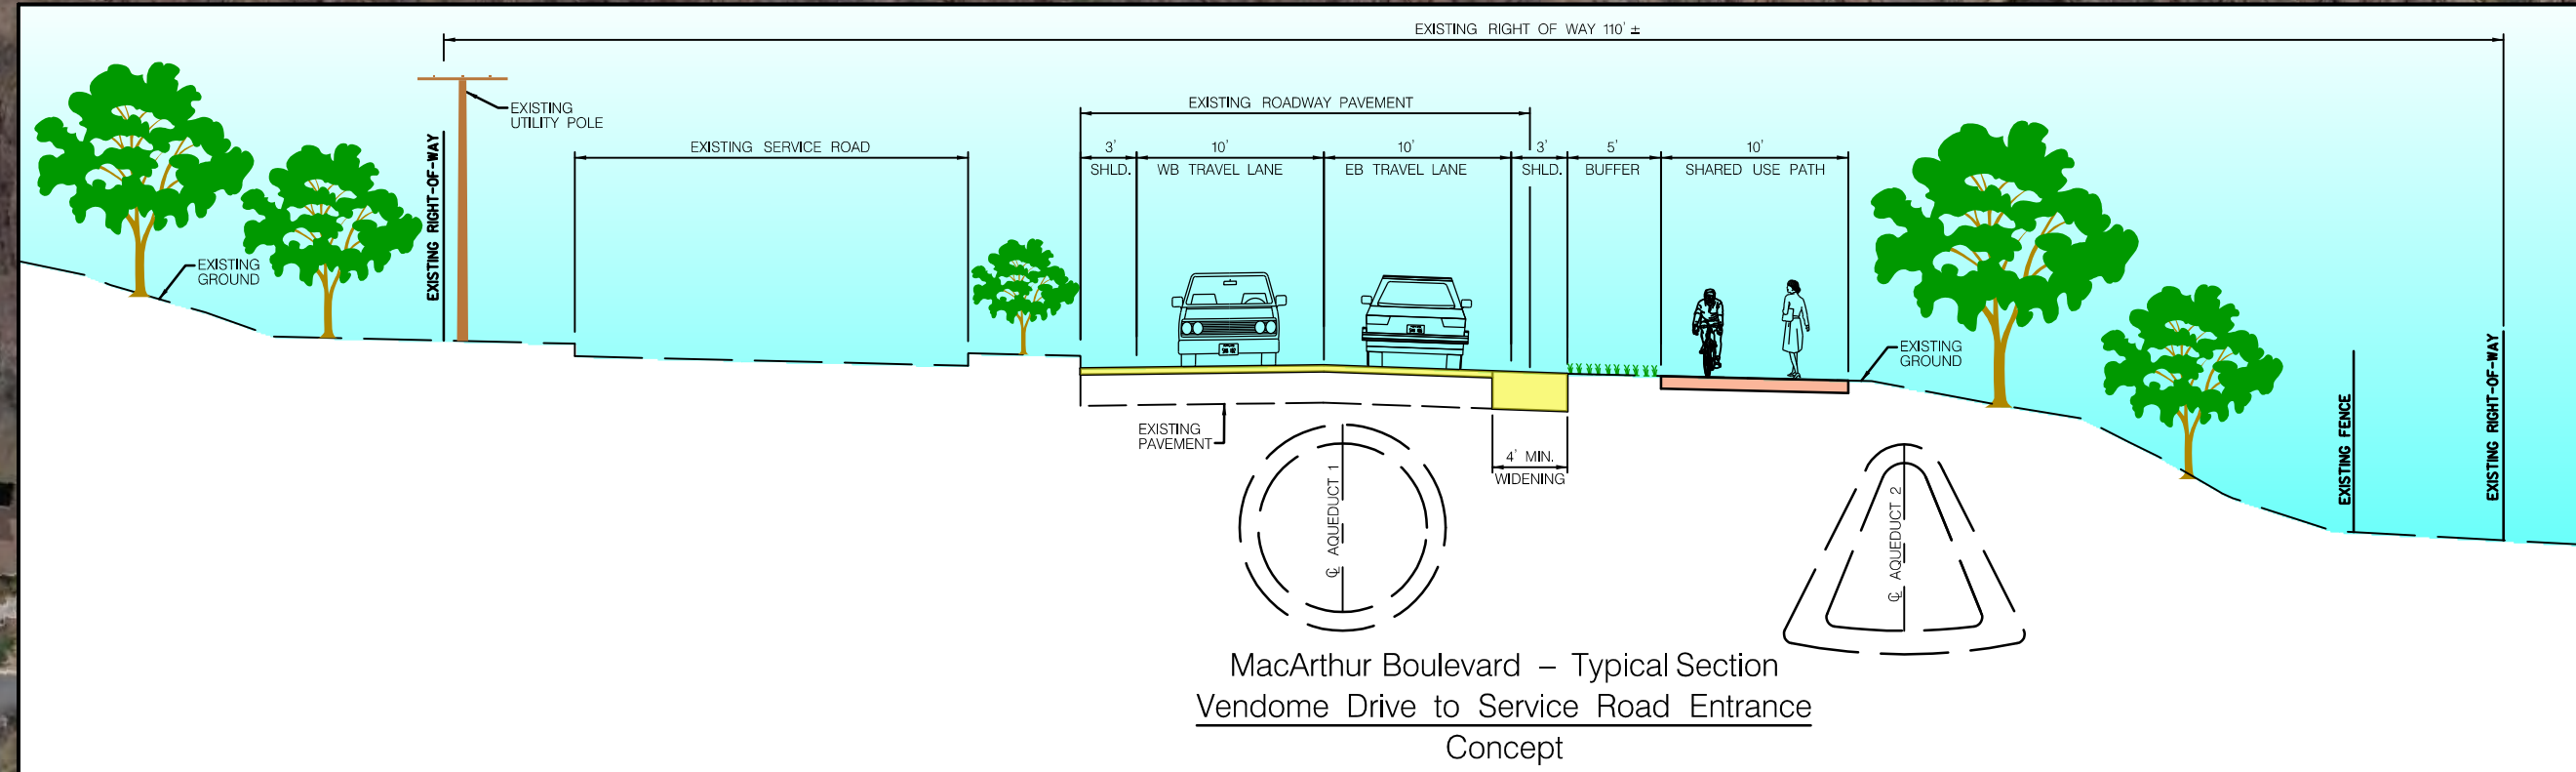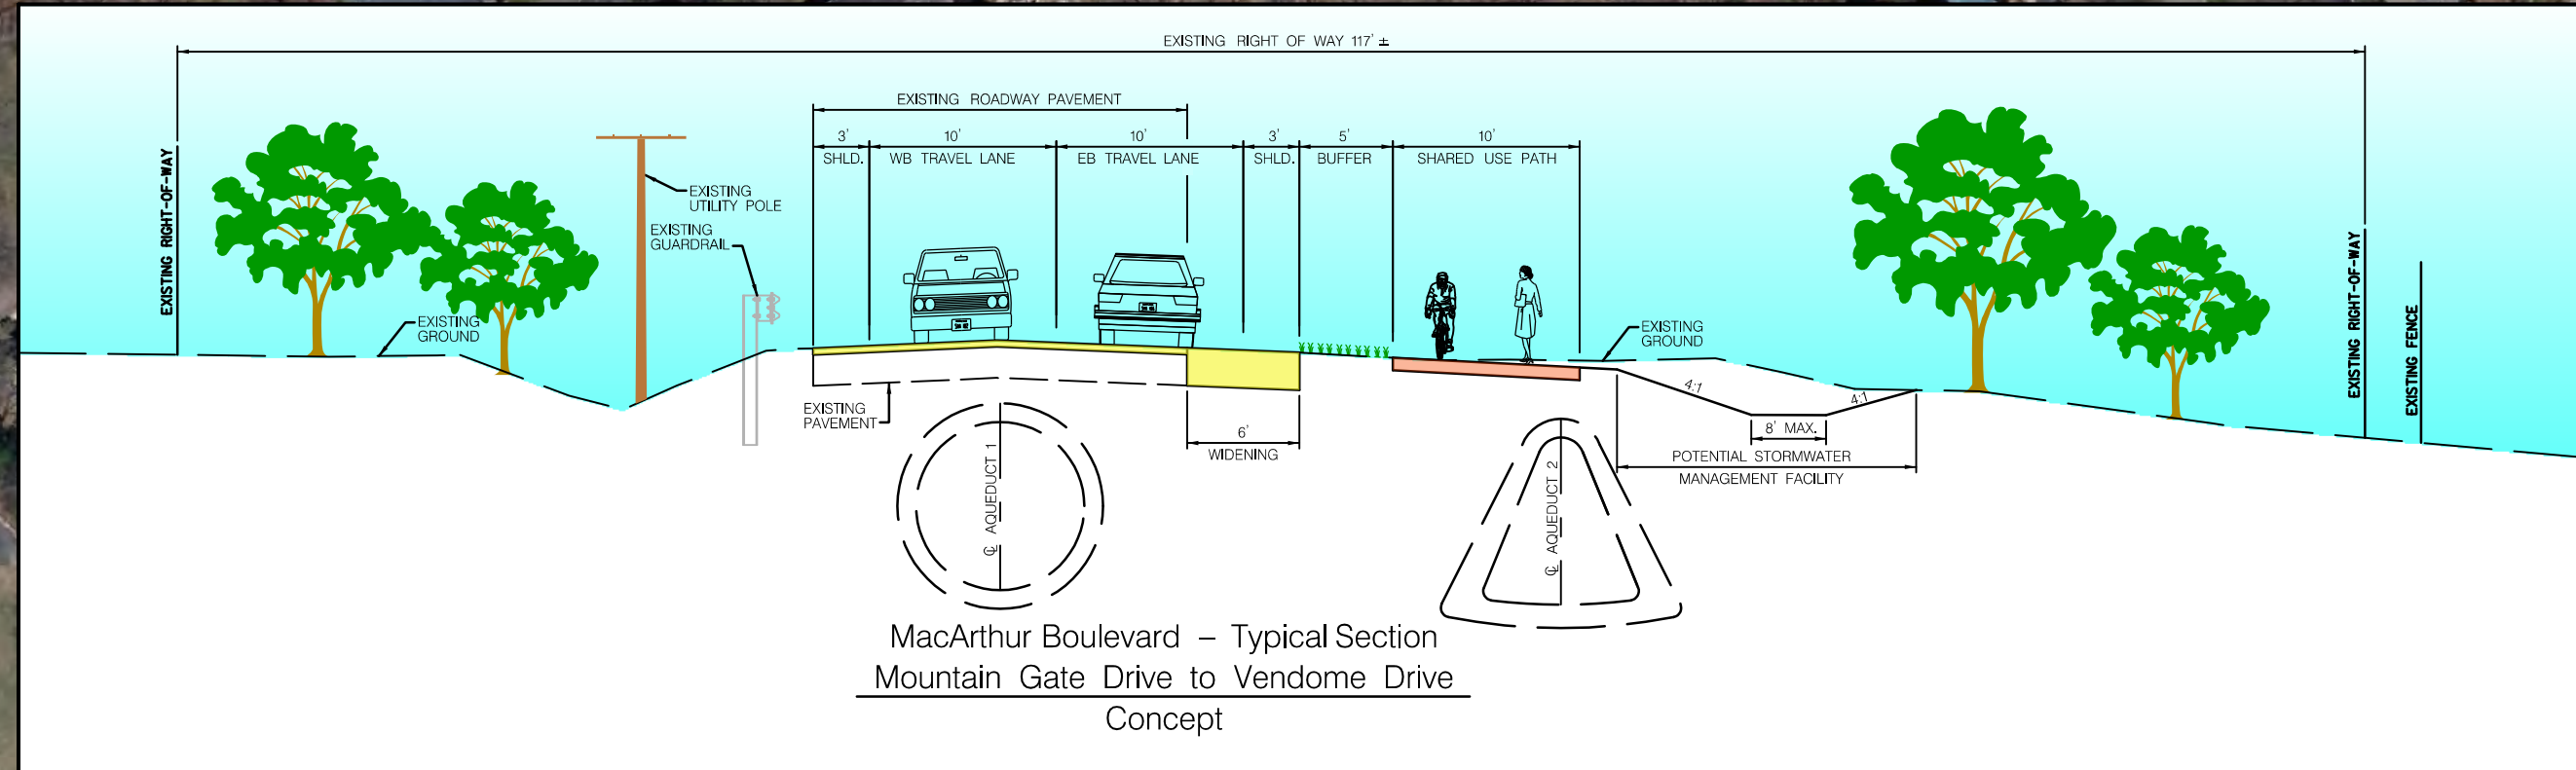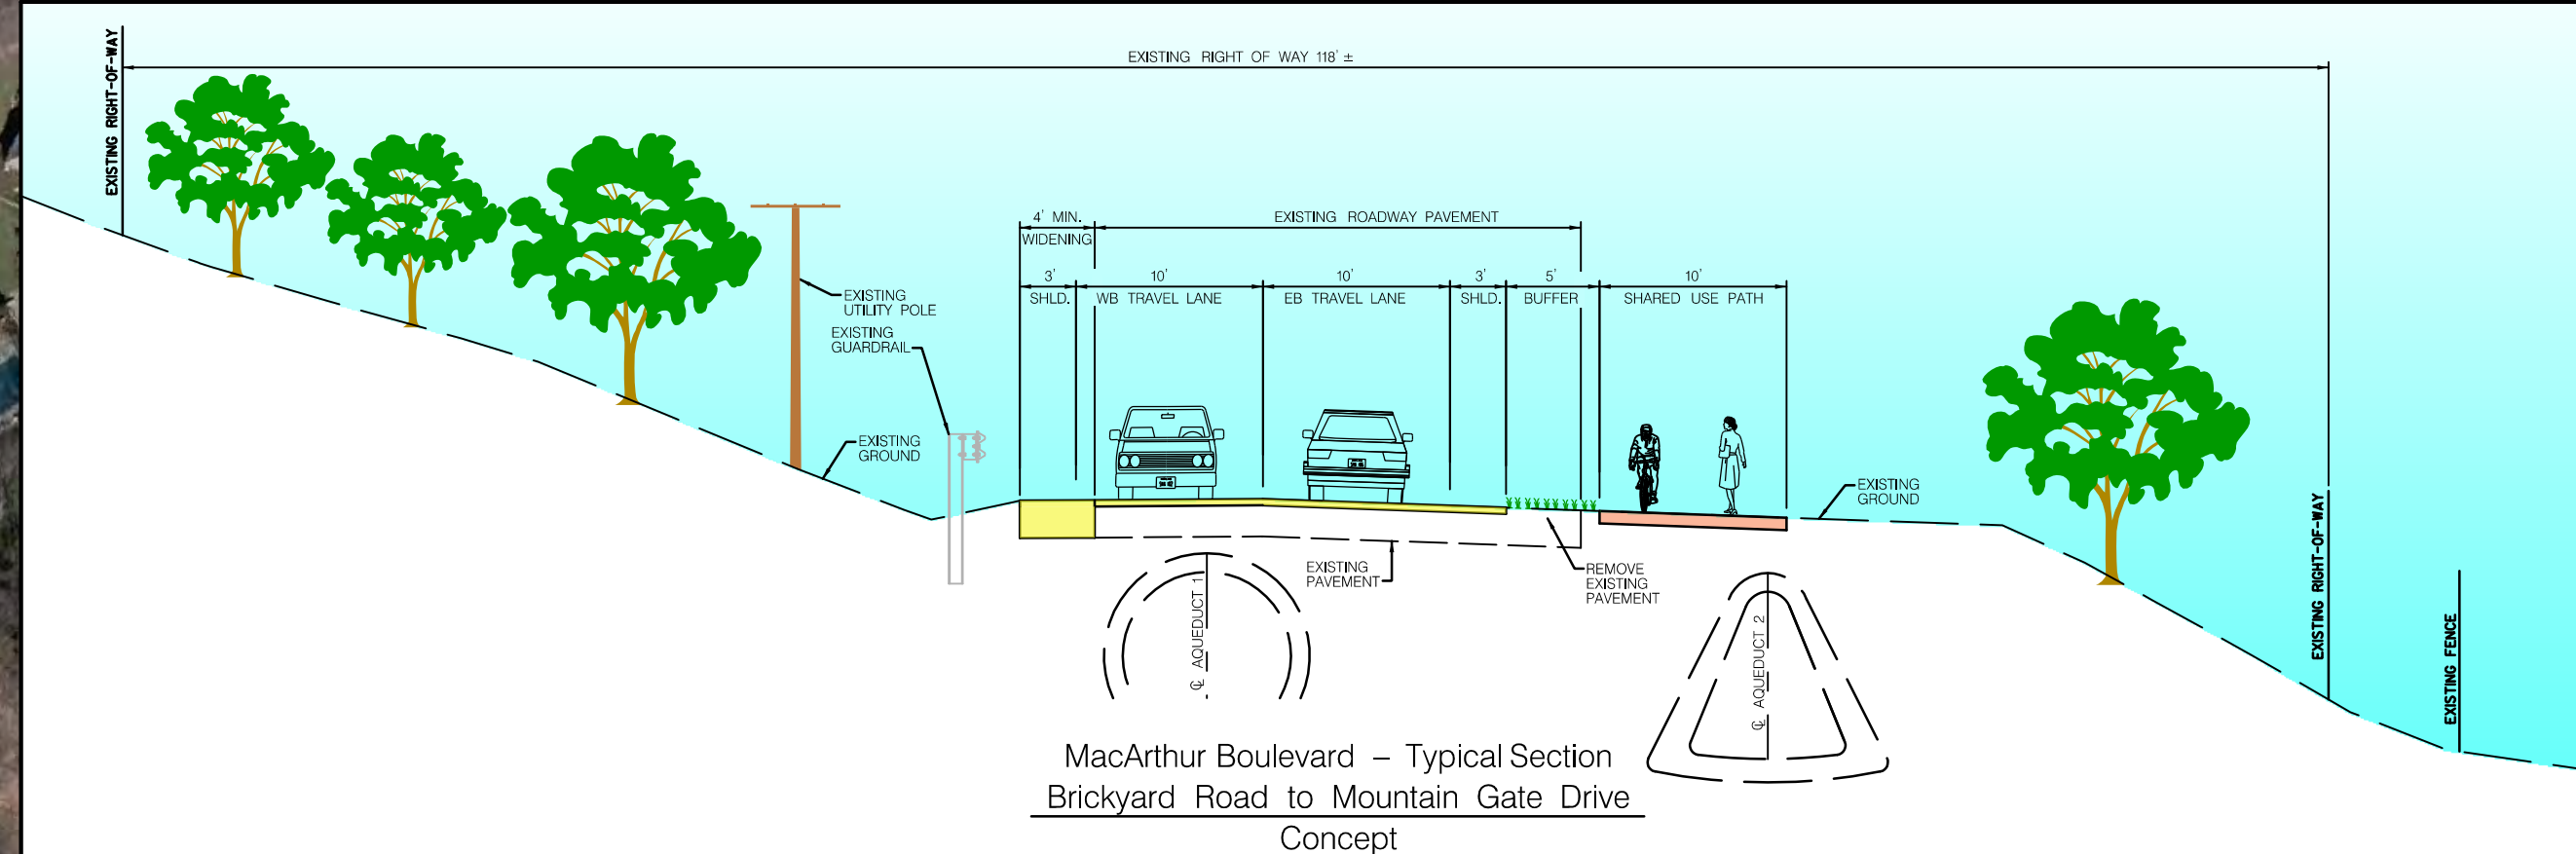

LEGEND

POTENTIAL RIGHT-OF-WAY

PROPOSED SHARED USE PATH

PROPOSED ROADWAY

STREAM

100-YEAR FLOODPLAIN

WETLAND

HISTORIC

PARK

FOREST CONSERVATION EASEMENT

EXISTING BUS STOP

SIGNALIZED INTERSECTION