


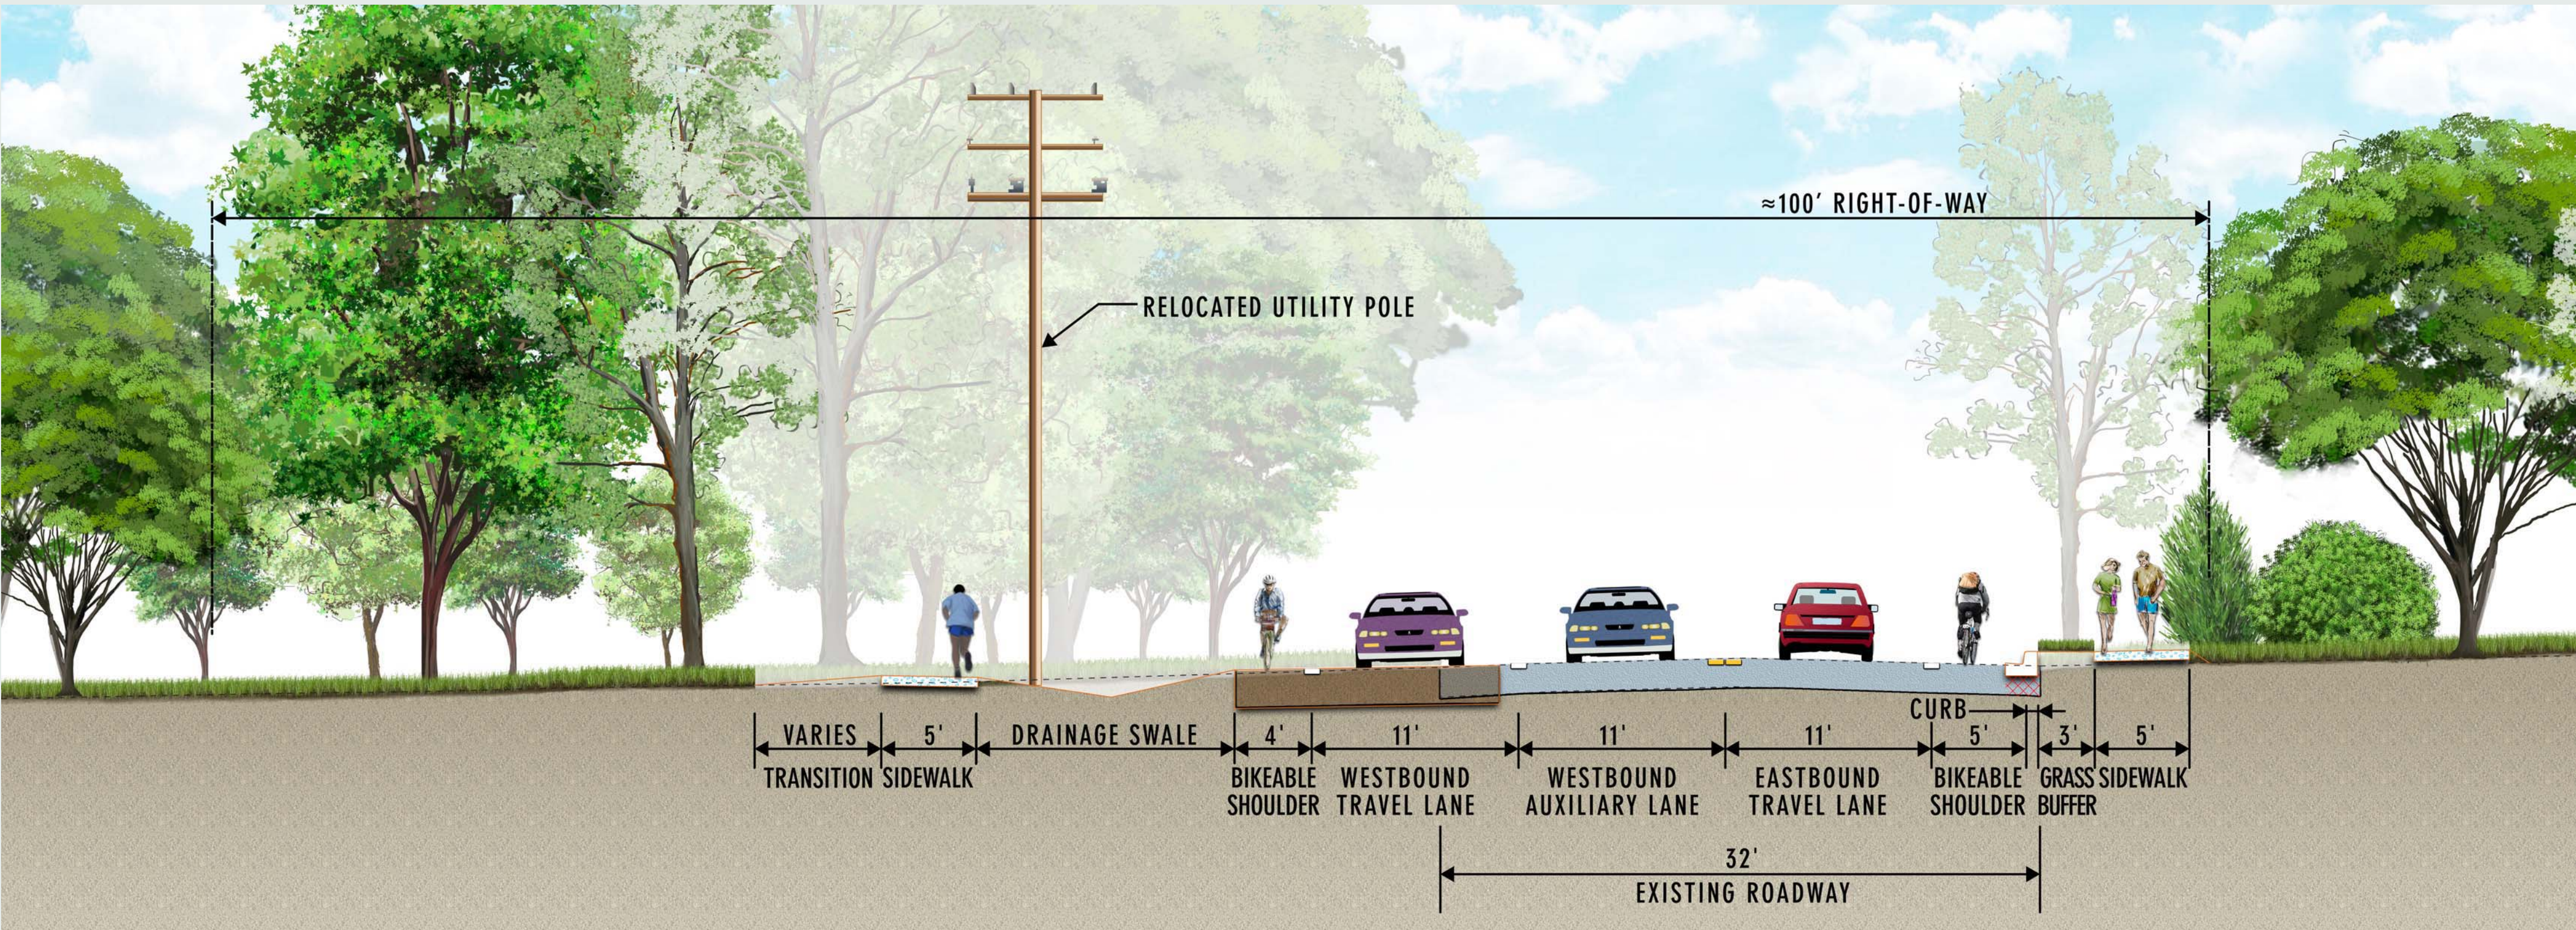


BRADLEY BOULEVARD (MD 191) IMPROVEMENTS PROJECT

ALTERNATE 4B - SIDEWALK NORTH AND SOUTH SIDES WITH BIKEABLE SHOULDERS


WILSON LANE TO MCLEAN DRIVE




BRITE DRIVE TO AUDUBON ROAD

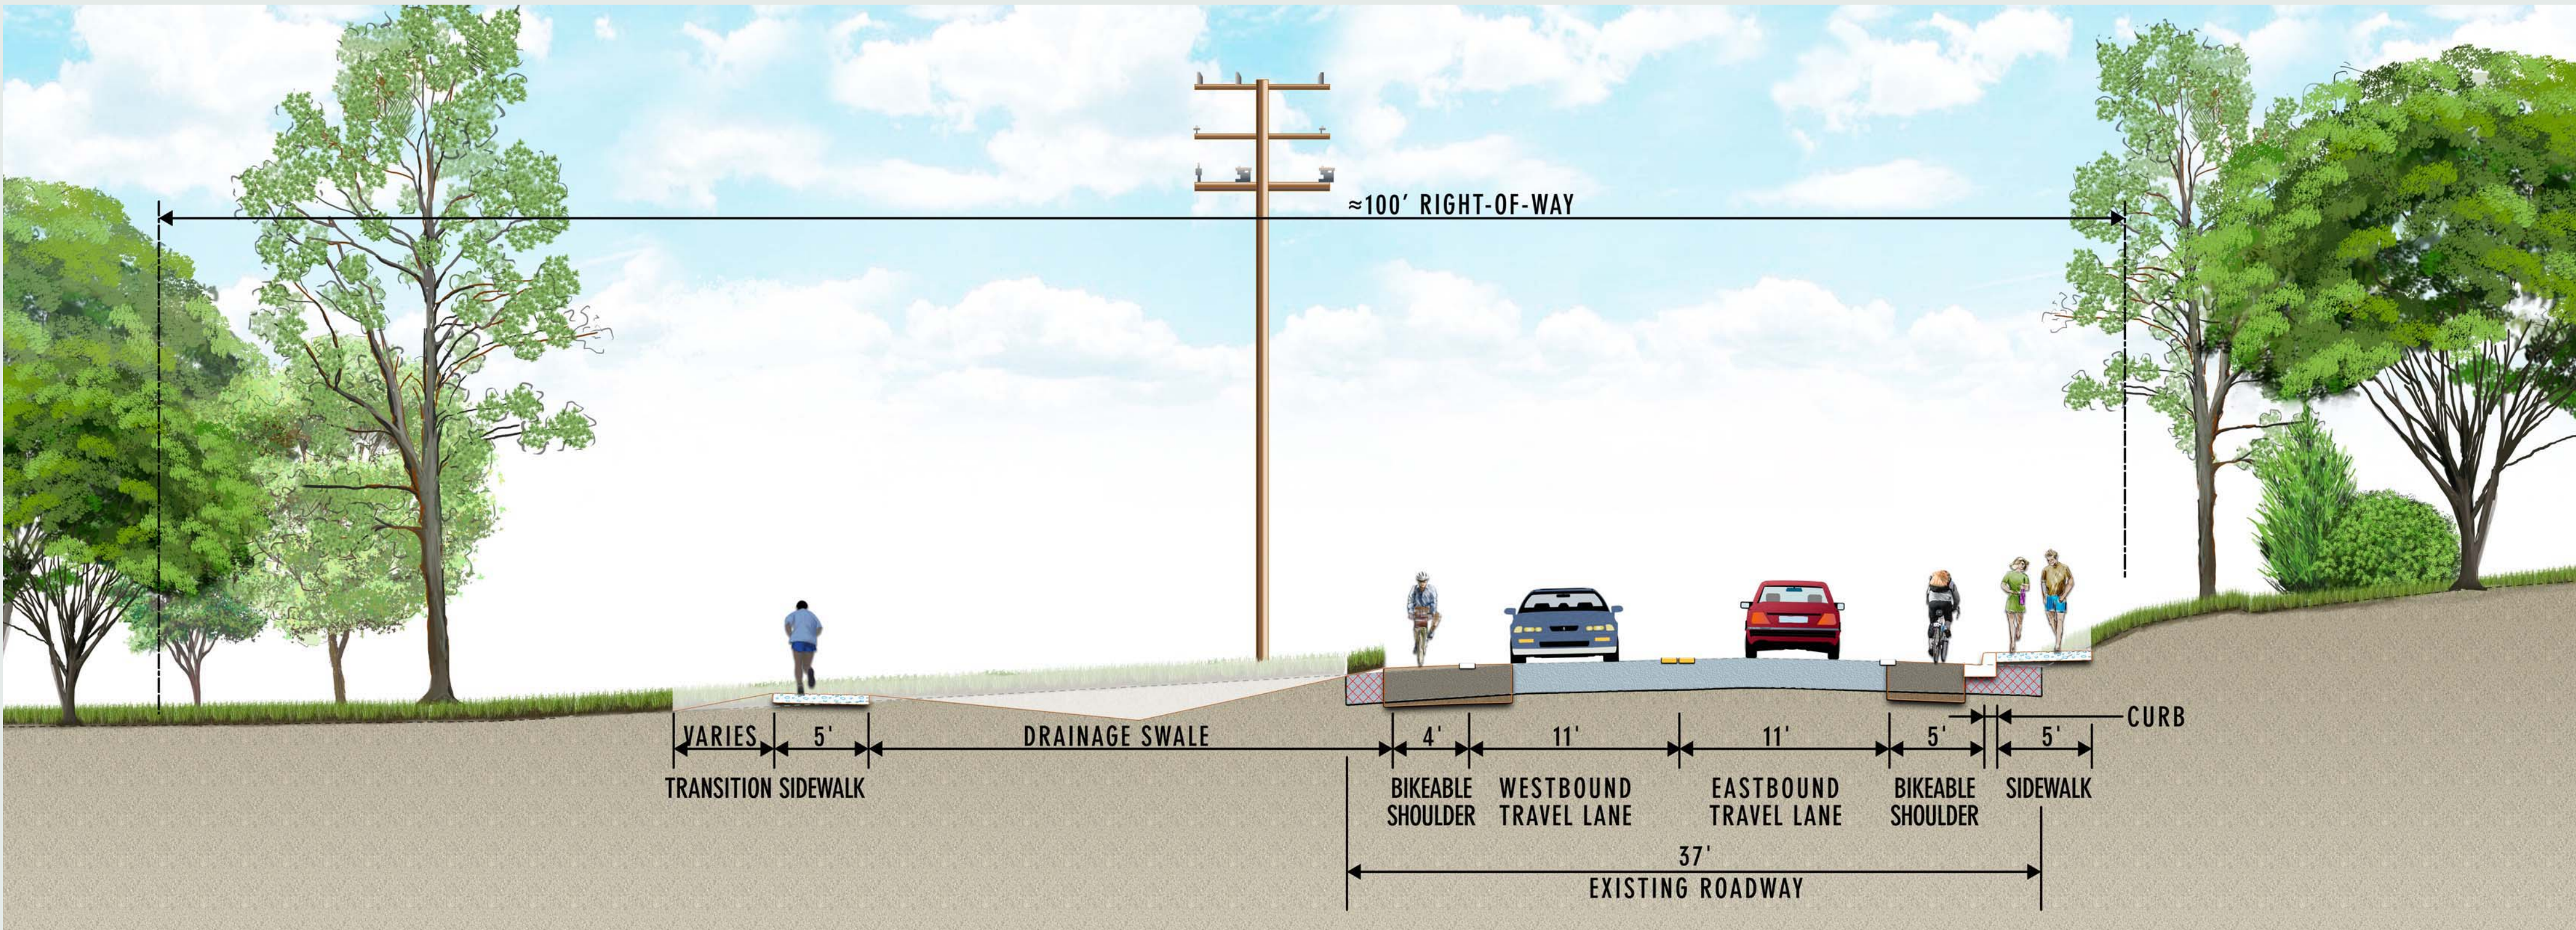


MCLEAN DRIVE TO DURBIN ROAD

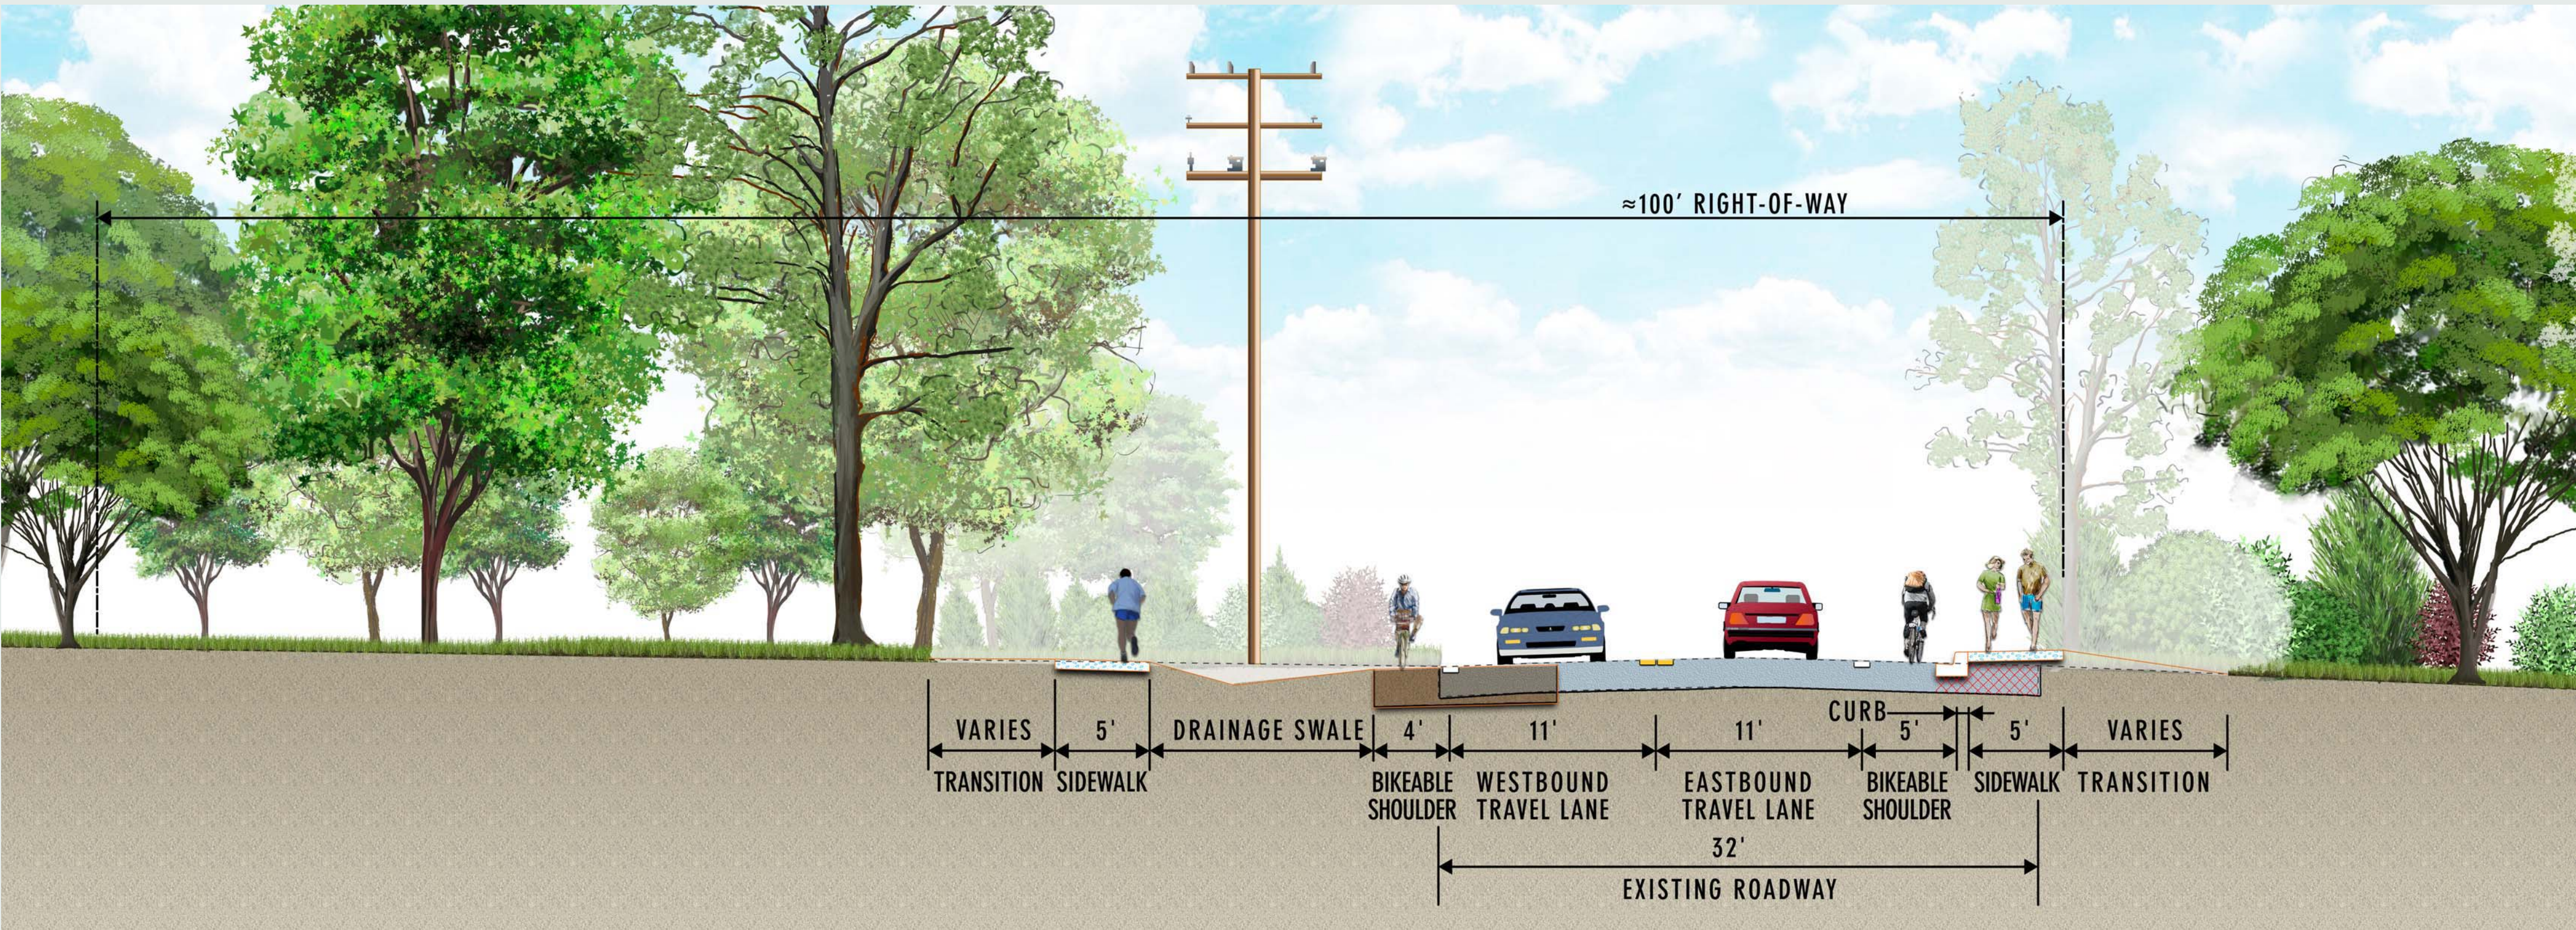


AUDUBON ROAD TO BARRETT LANE

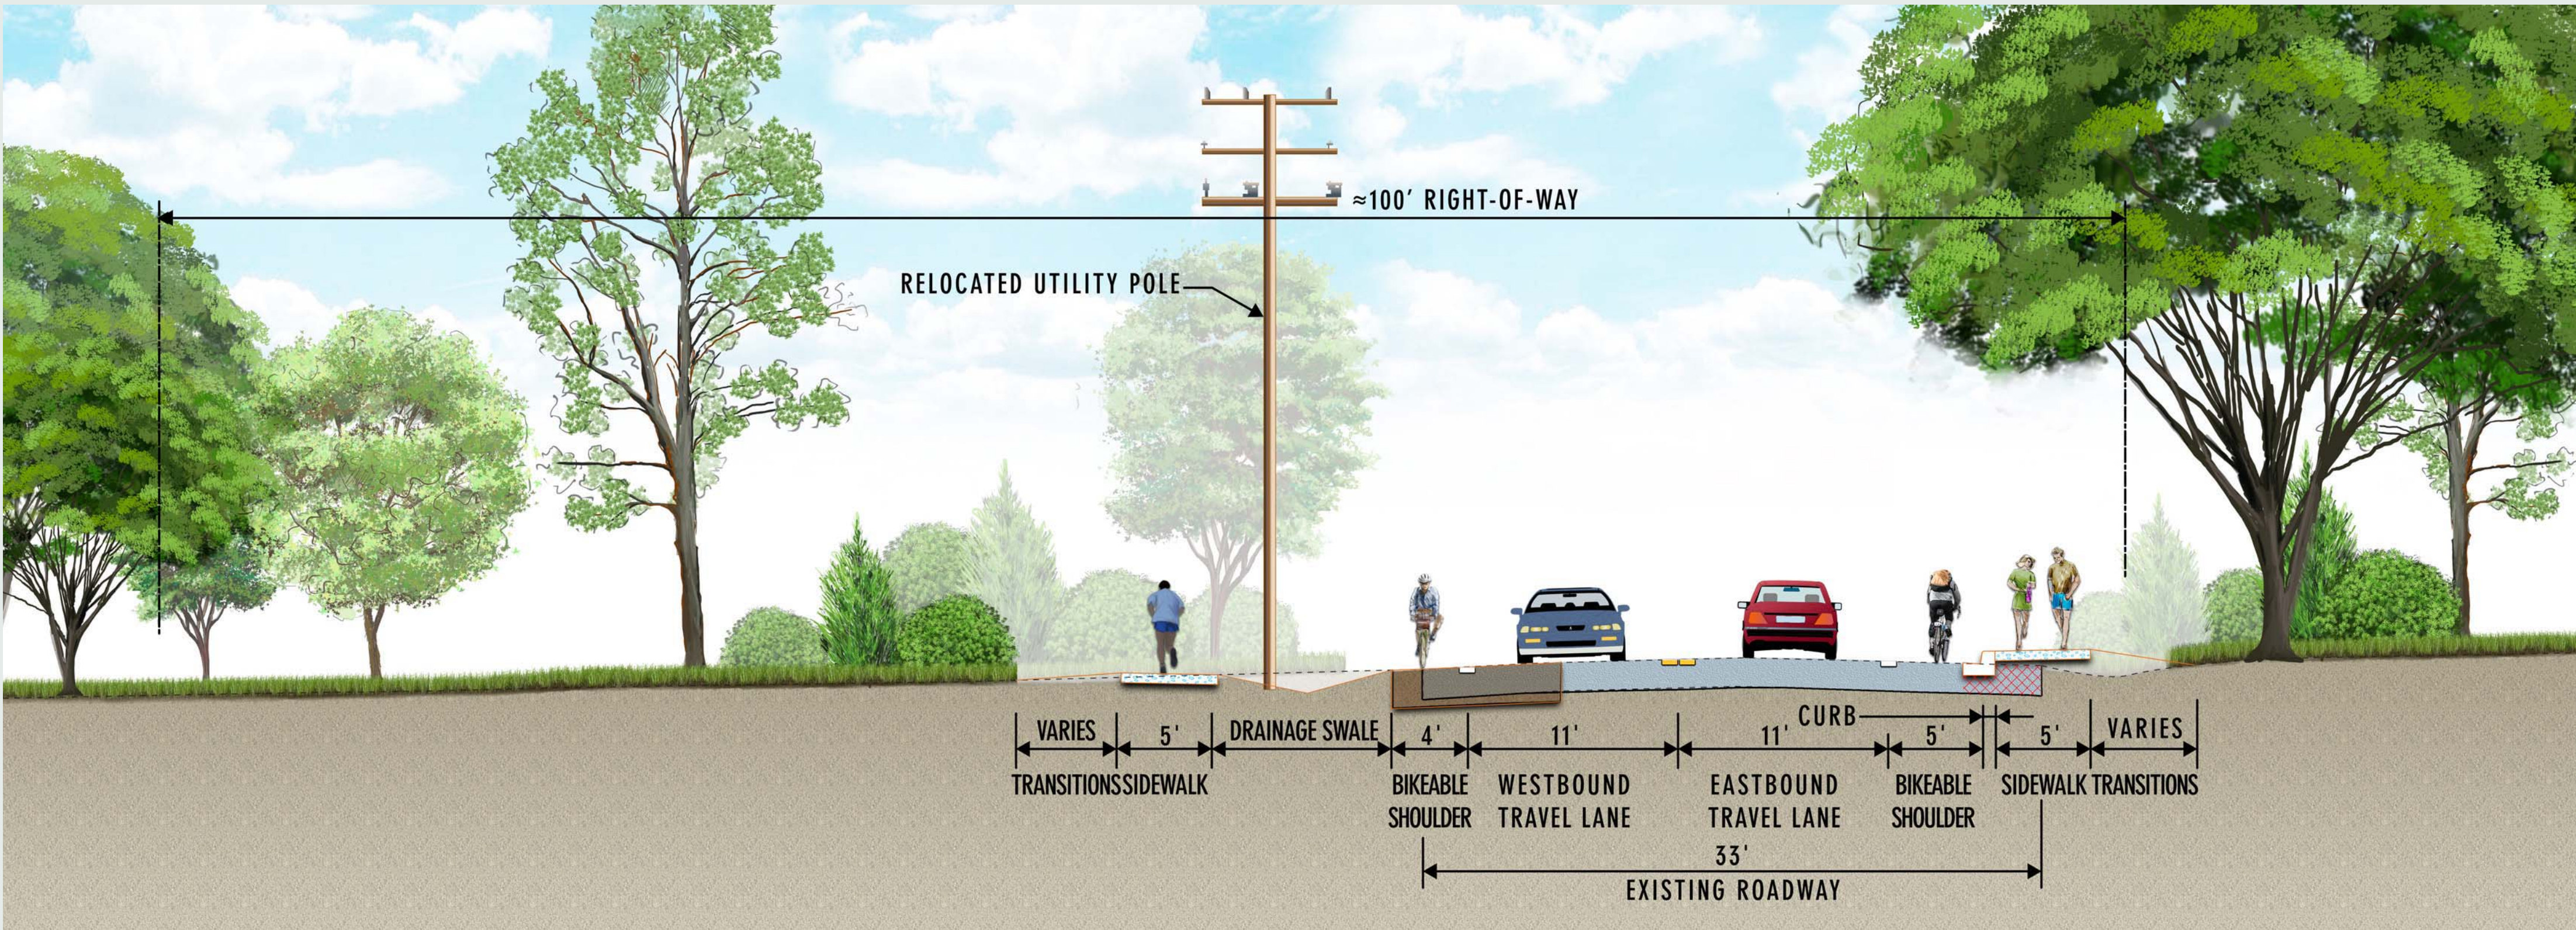

DURBIN ROAD TO BRITE DRIVE

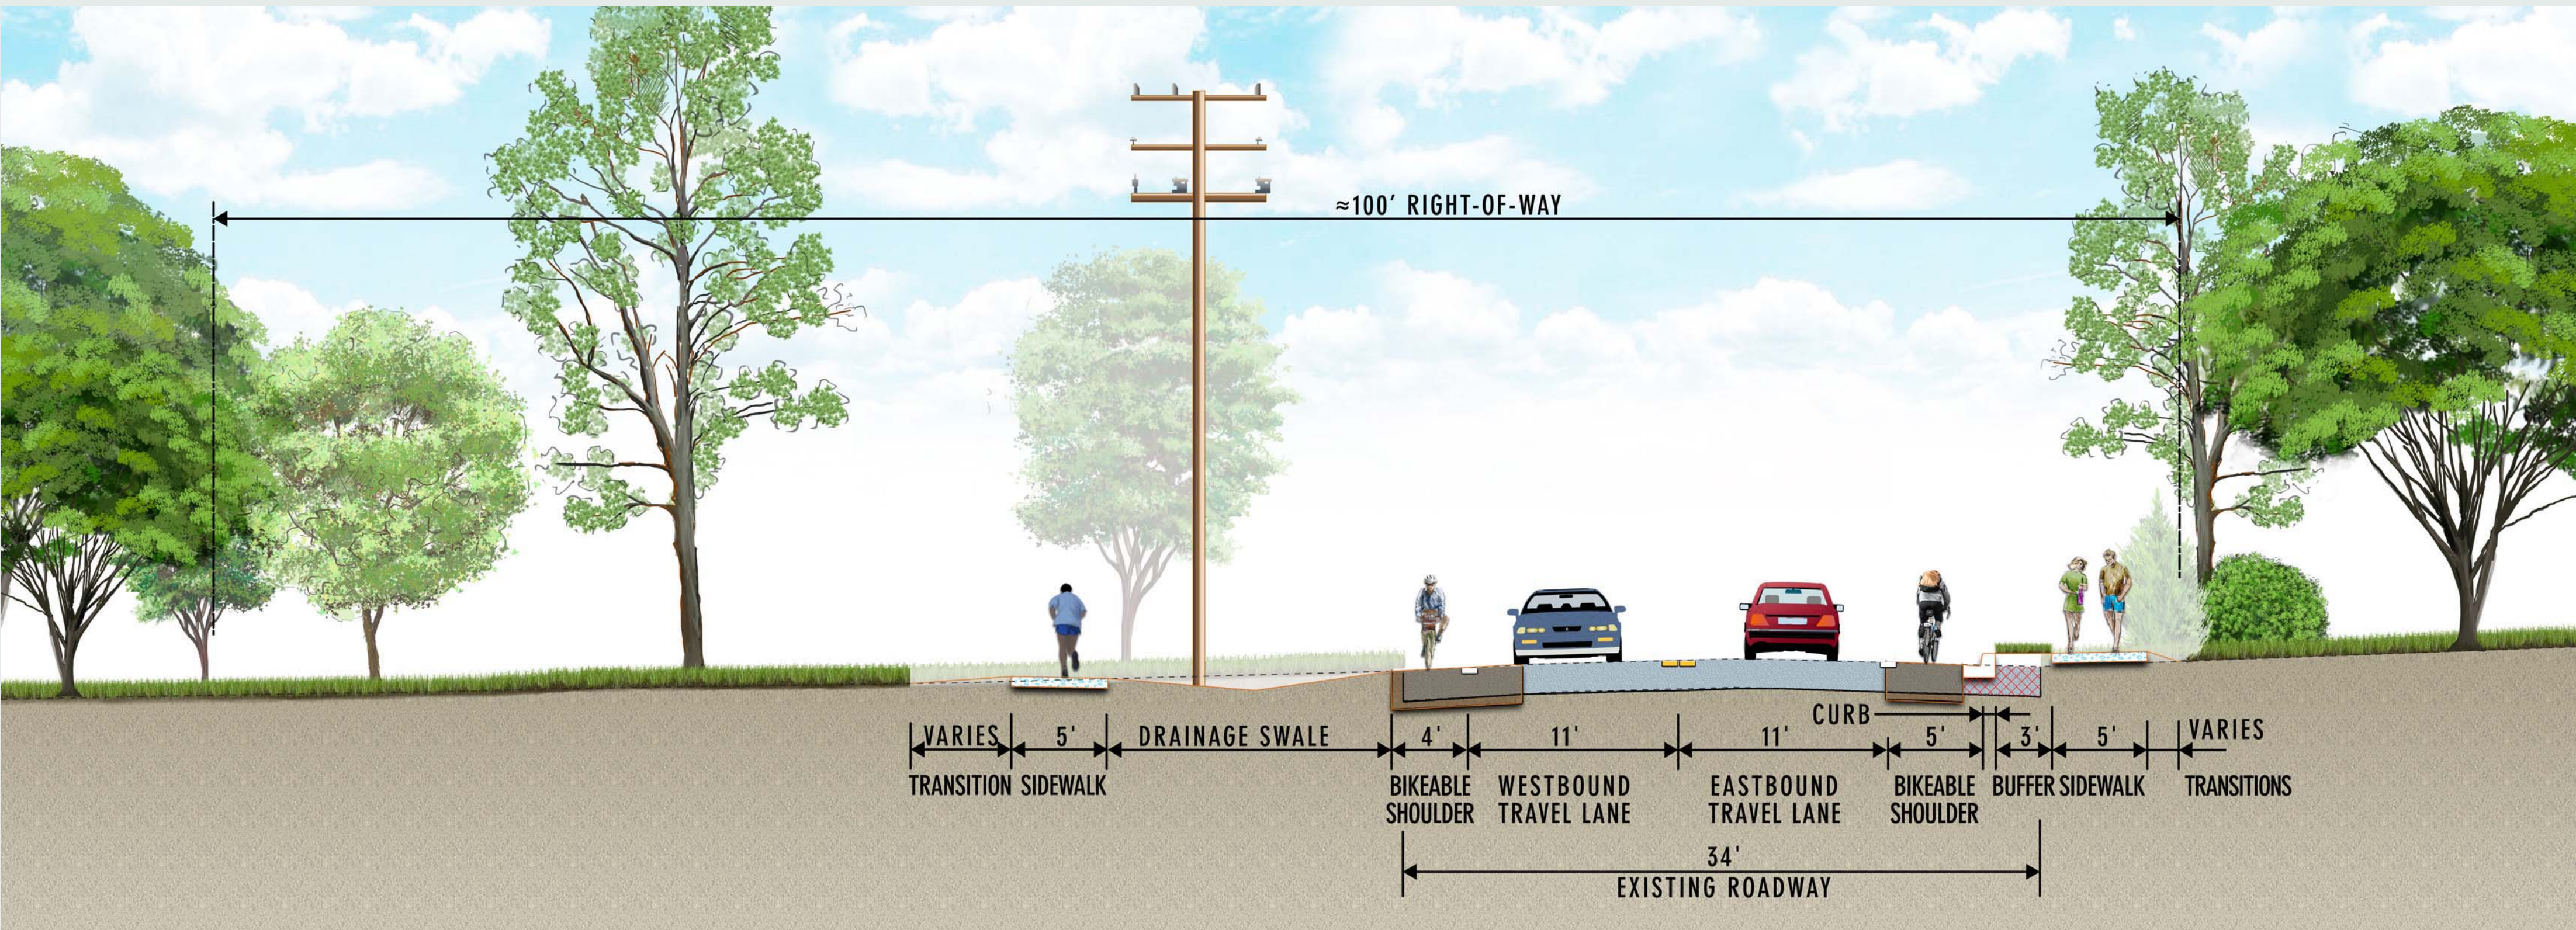

BARRETT LANE TO GOLDSBORO ROAD

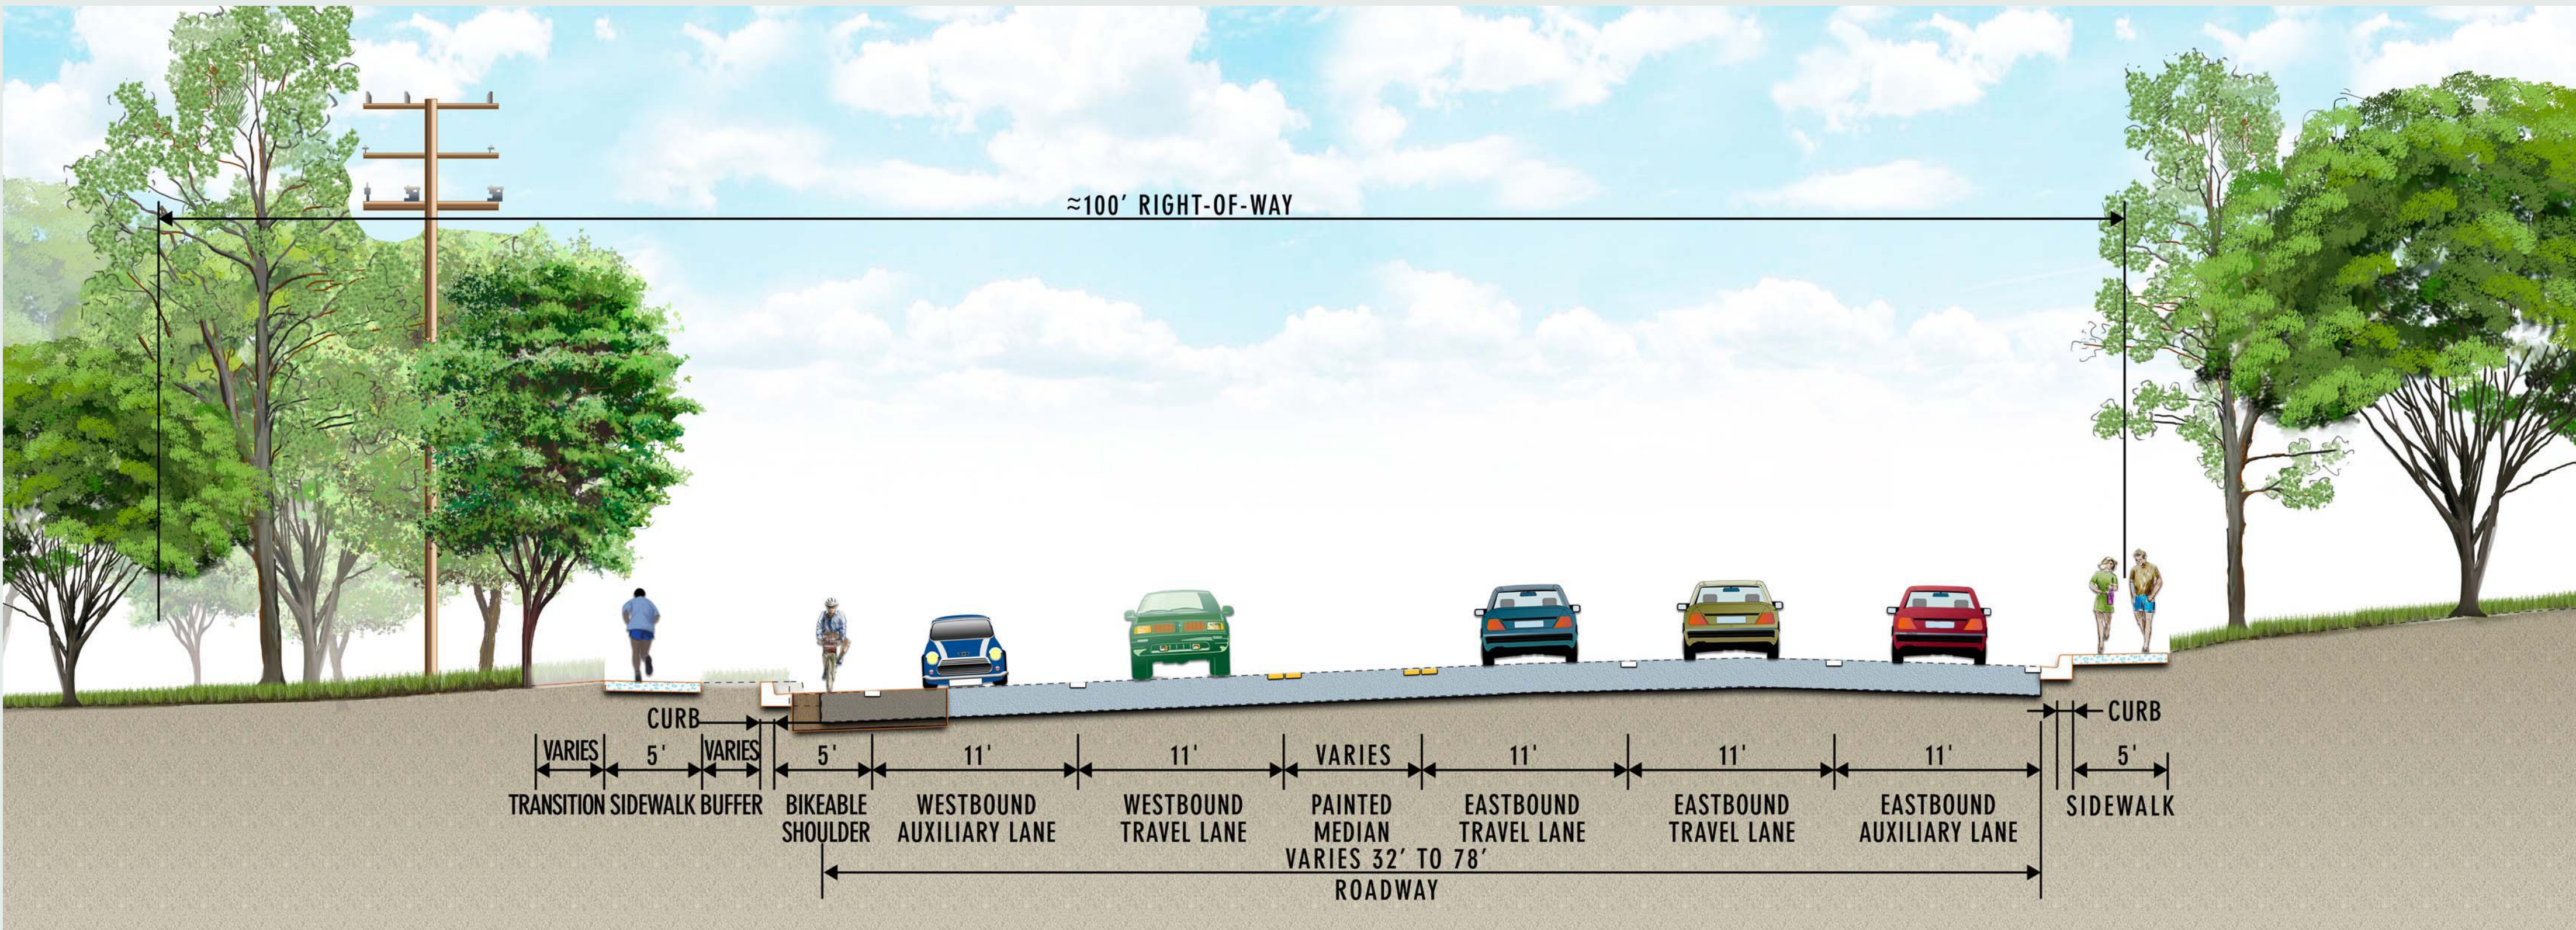

LEGEND

Existing Roadway Shared Use Path or Sidewalk Proposed Full Depth Pavement Construction Existing to be Removed