


Match Line A Sheet 6 of 7

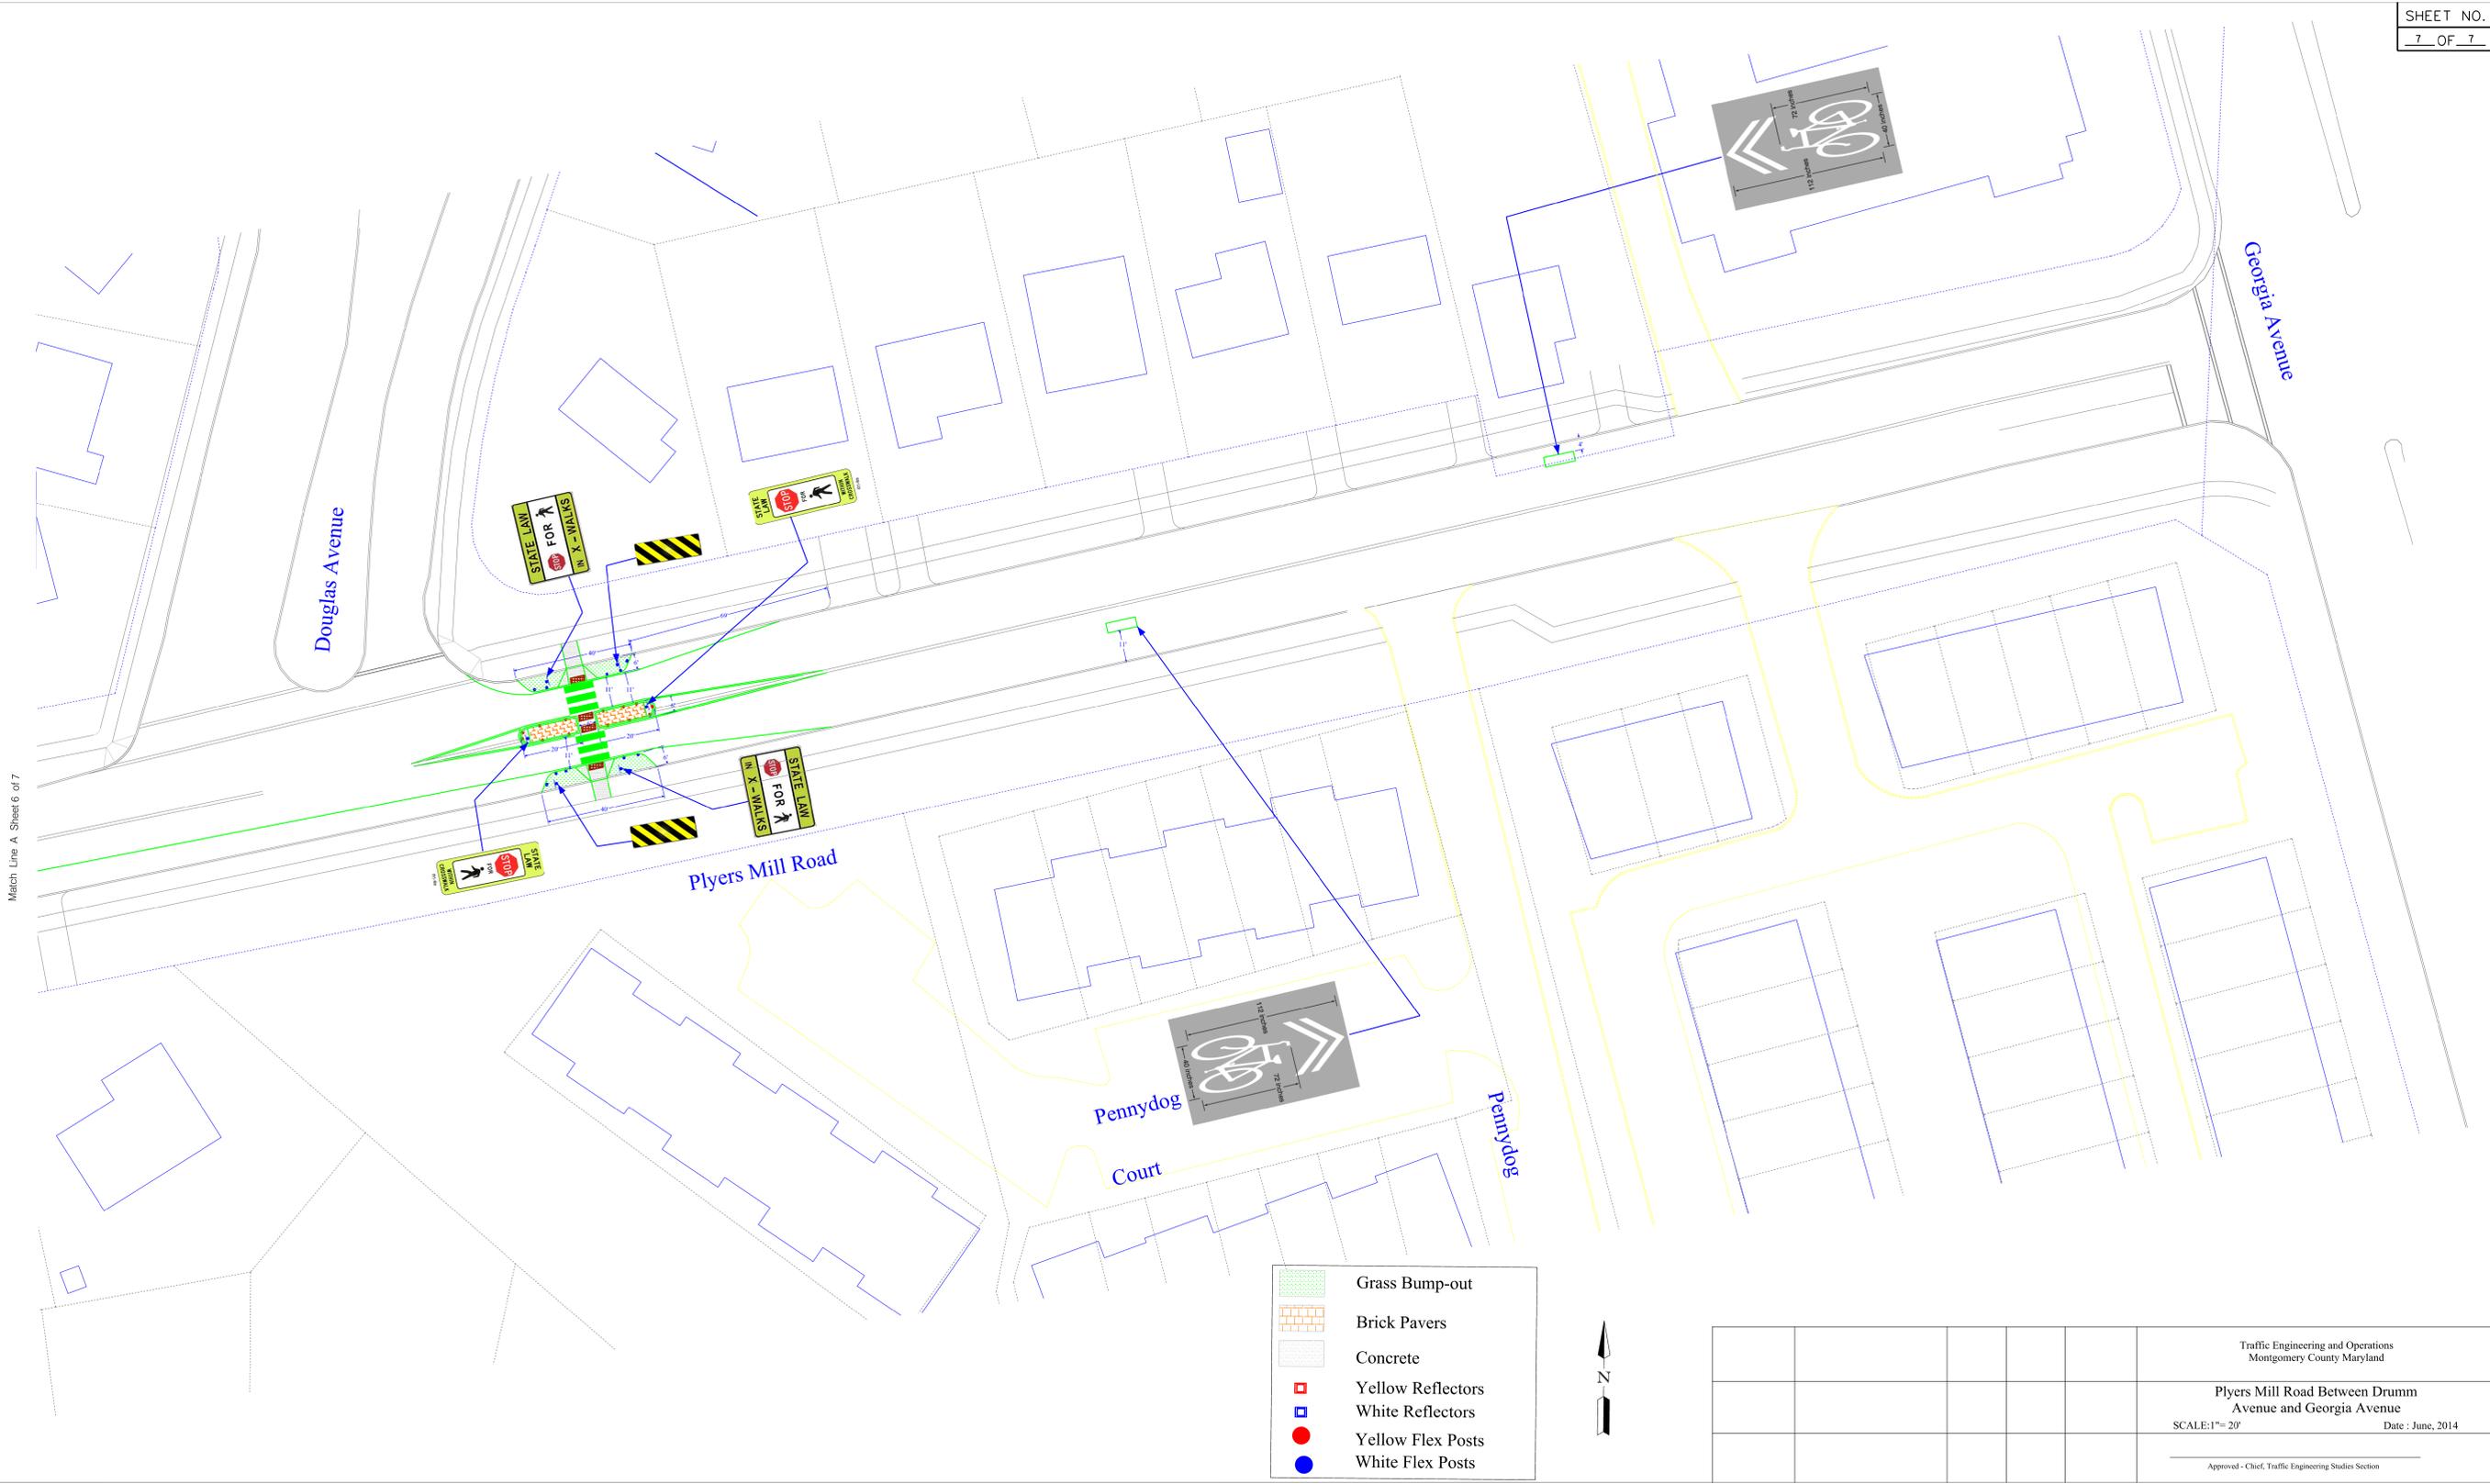

Plyers Mill Road Between Drumm  
Avenue and Georgia Avenue

SCALE: 1" = 20'

Date: June, 2014

Approved - Chief, Traffic Engineering Studies Section