



Match Line A Sheet 1 of 7

Match Line A Sheet 3 of 7

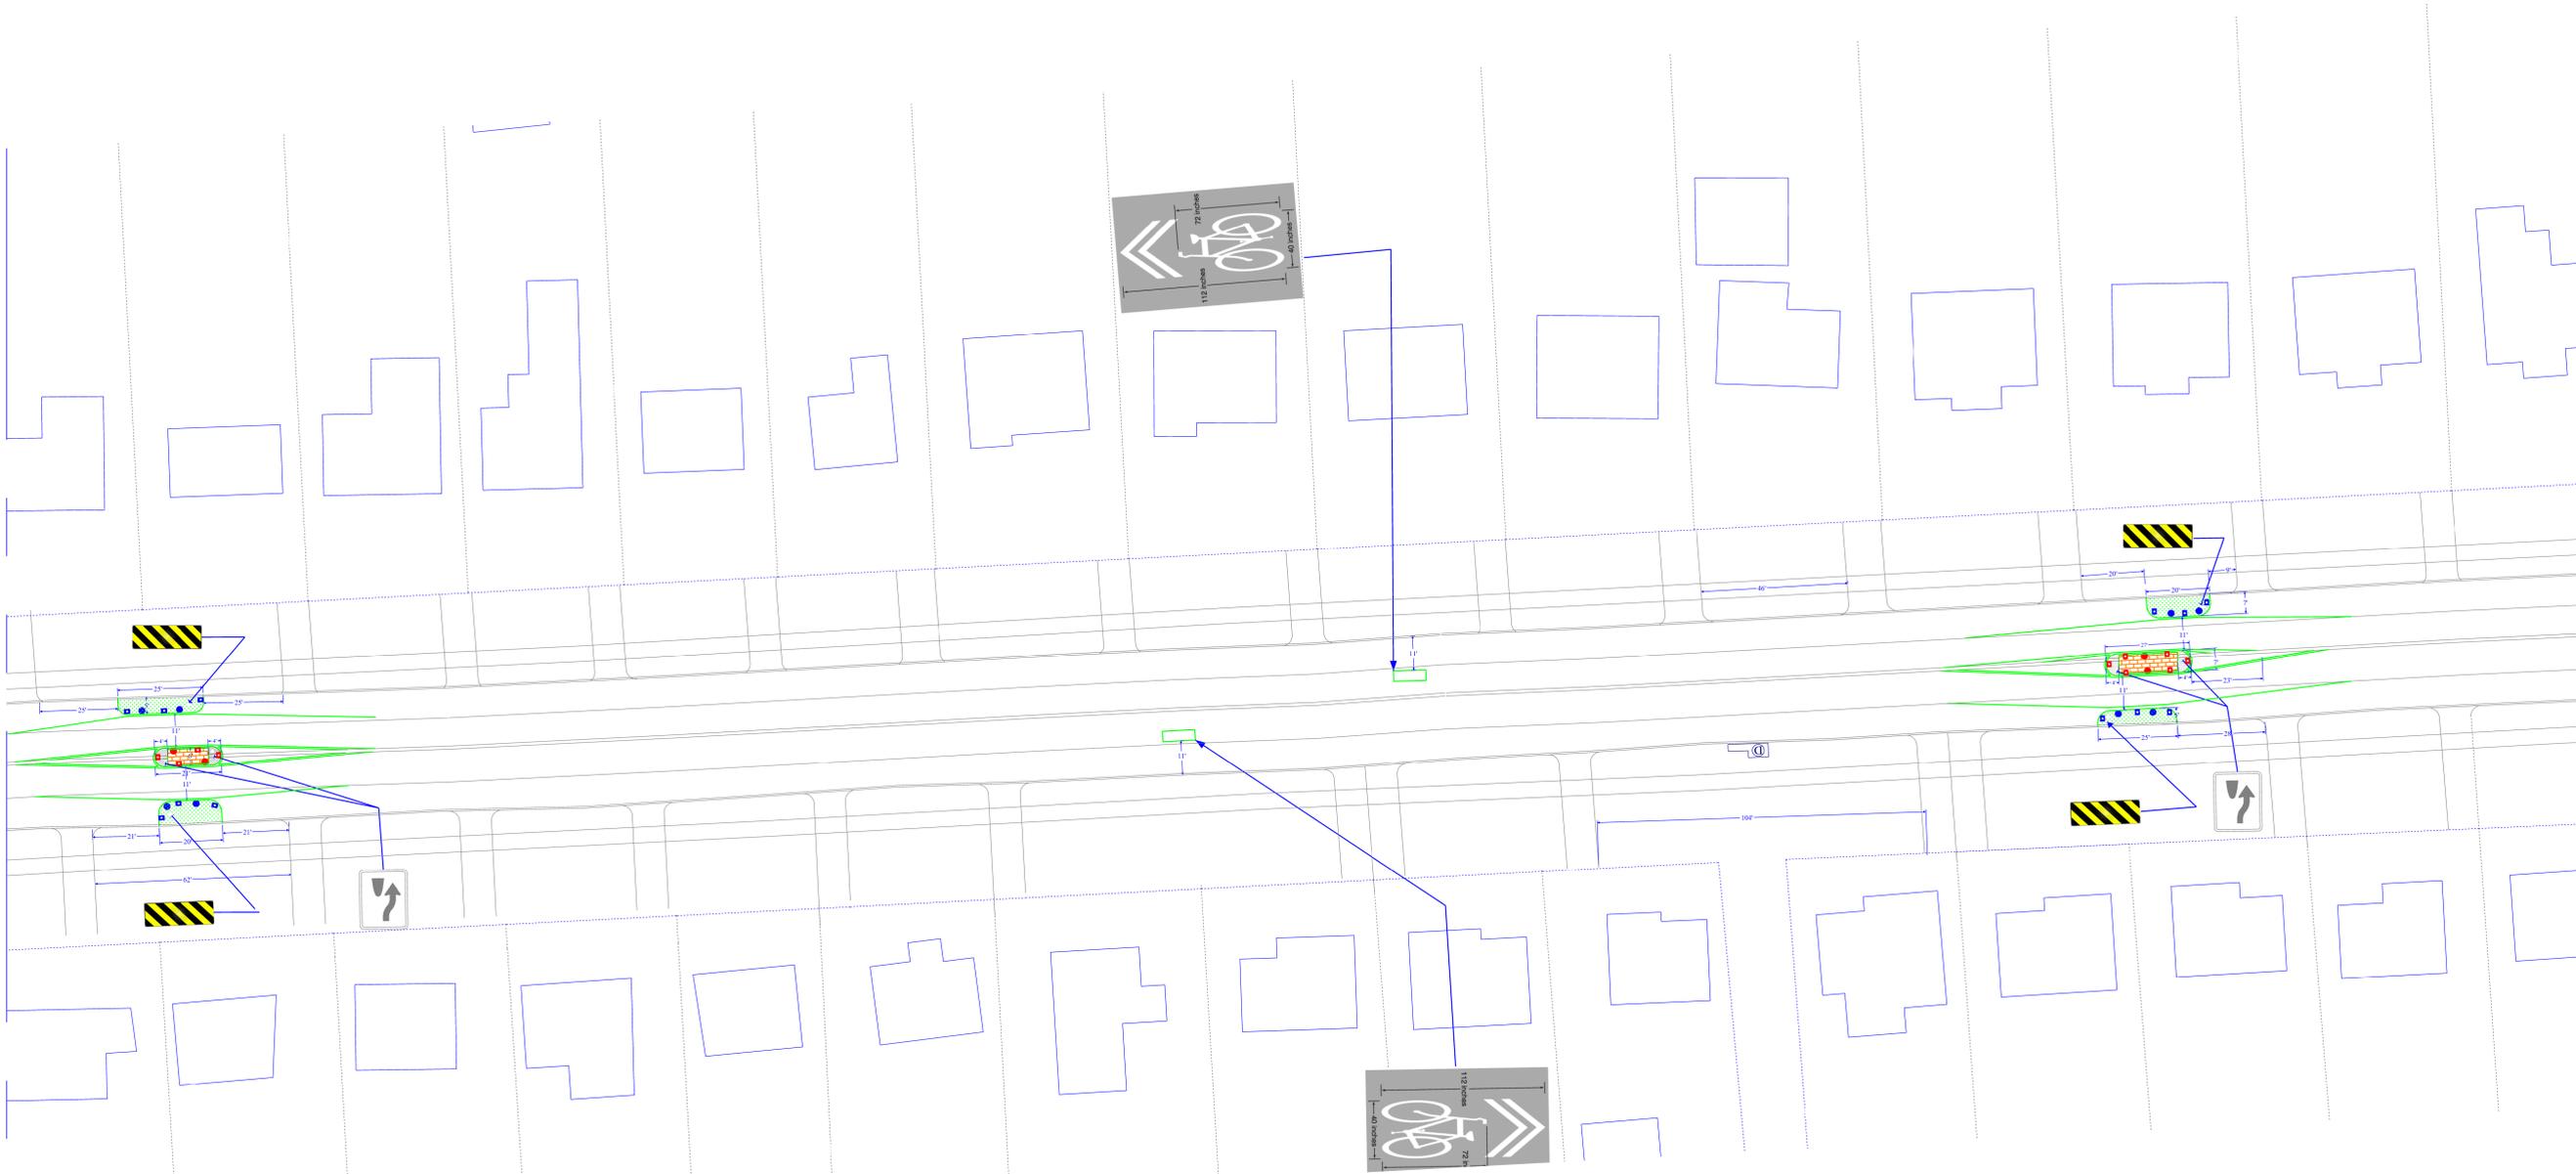

-  Grass Bump-out
-  Brick Pavers
-  Concrete
-  Yellow Reflectors
-  White Reflectors
-  Yellow Flex Posts
-  White Flex Posts

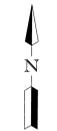

				Traffic Engineering and Operations Montgomery County Maryland			
				Plyers Mill Road Between Drumm Avenue and Georgia Avenue			
				SCALE: 1" = 20'		Date : June, 2014	
				Approved - Chief, Traffic Engineering Studies Section			