



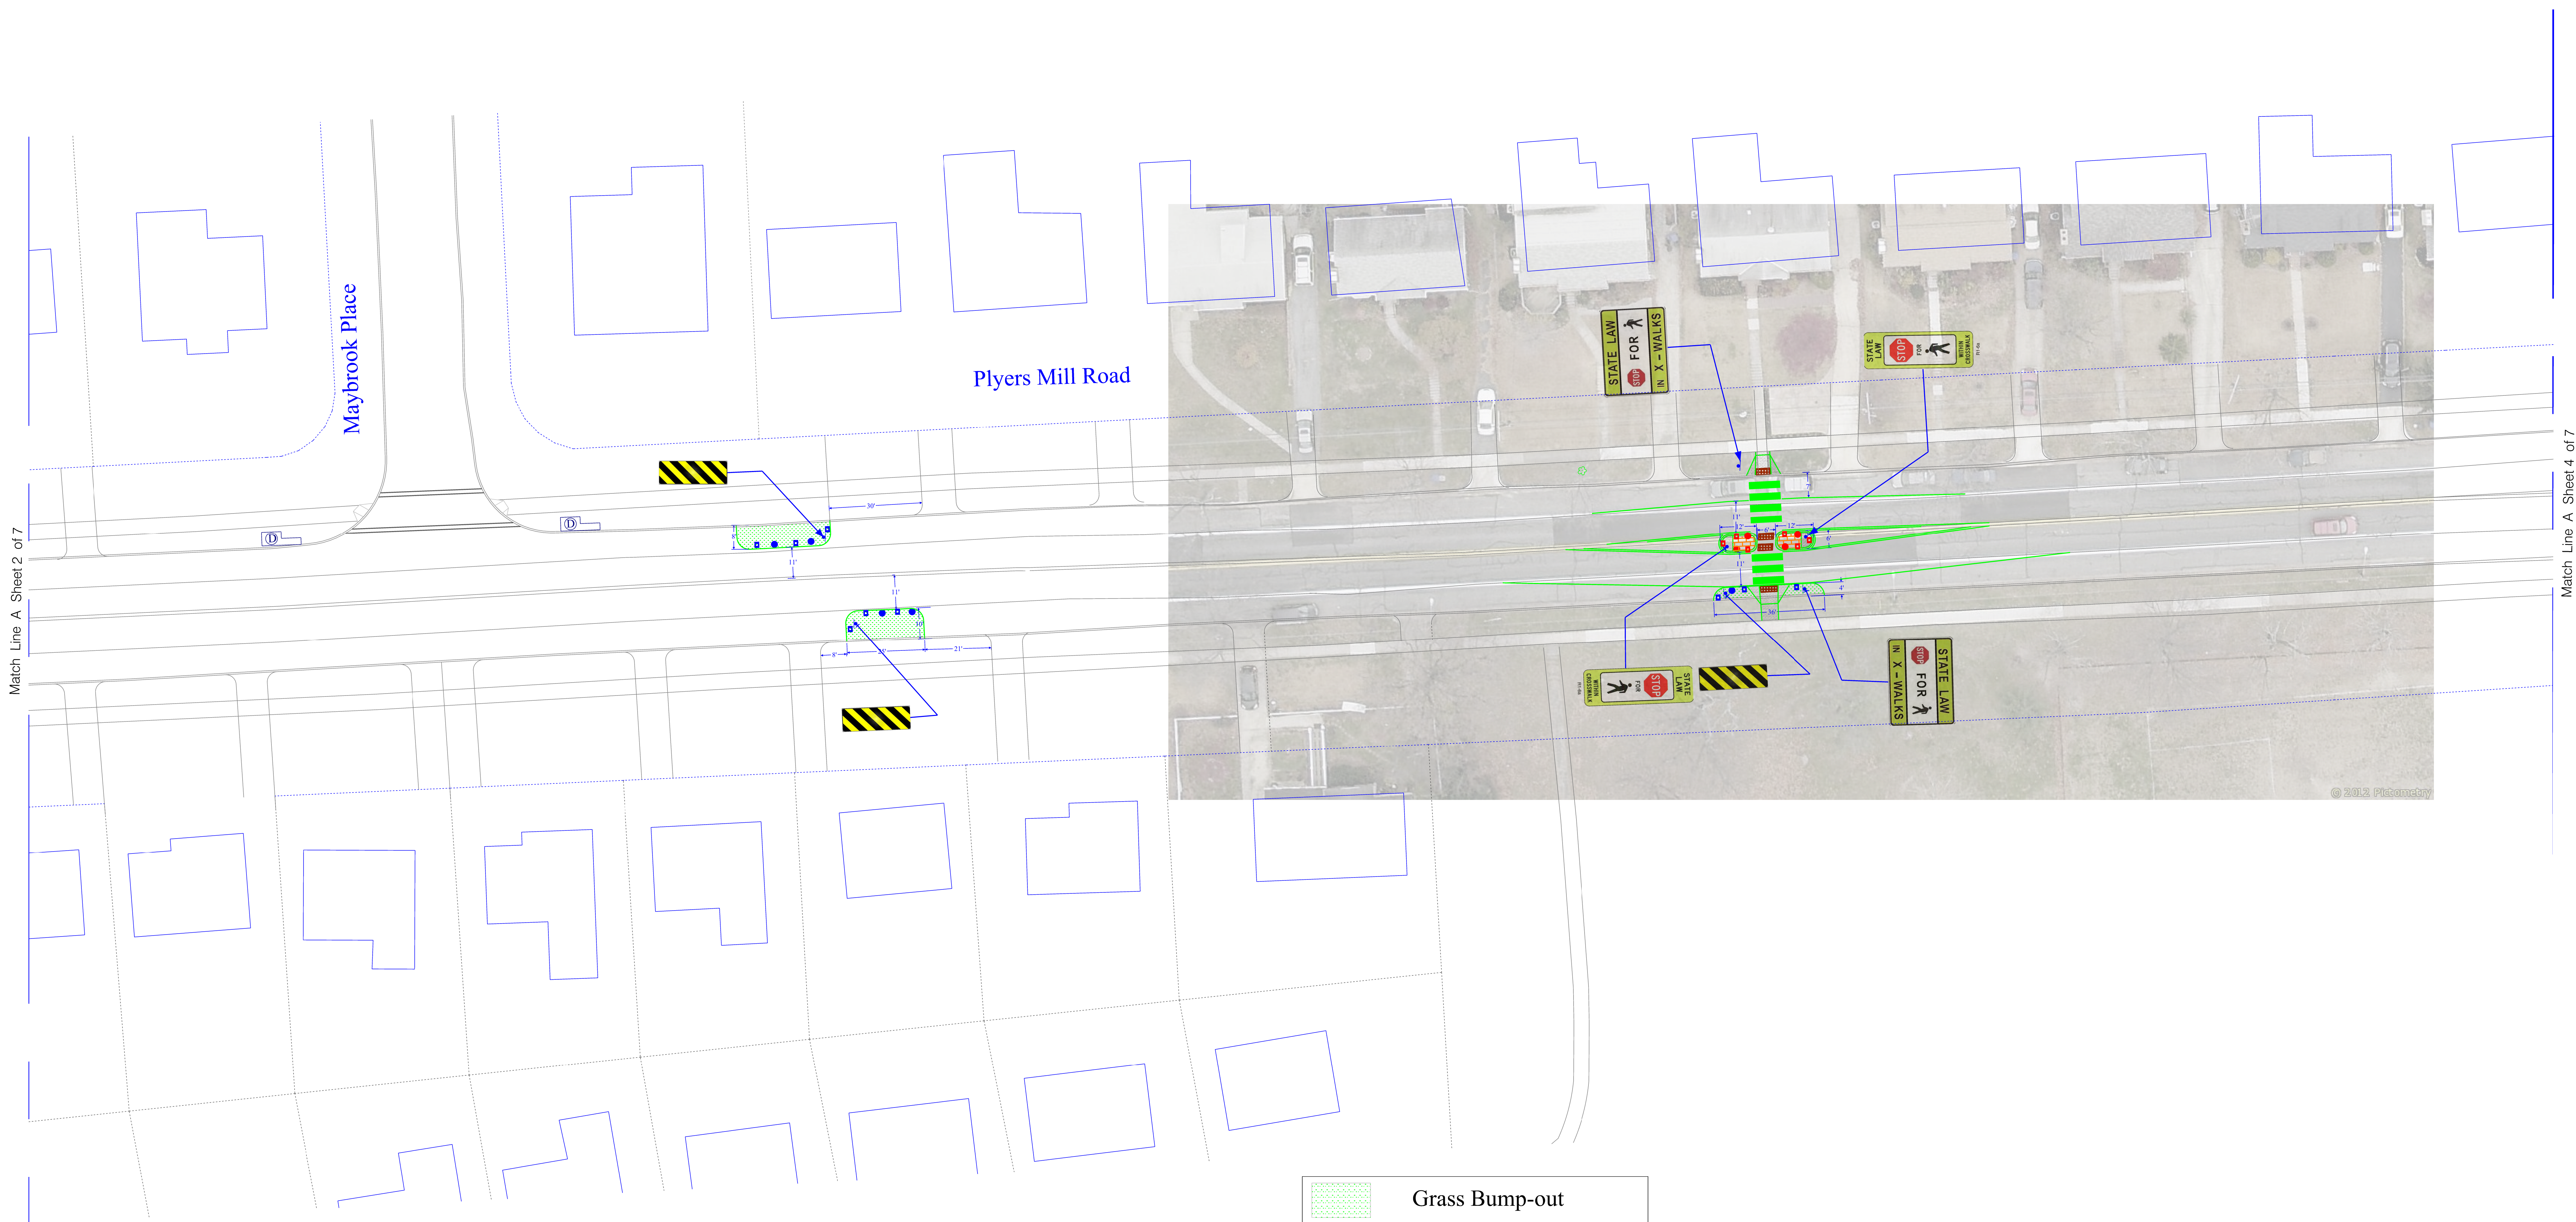

- |                                                                                       |                   |
|---------------------------------------------------------------------------------------|-------------------|
|  | Grass Bump-out    |
|  | Brick Pavers      |
|  | Concrete          |
|  | Yellow Reflectors |
|  | White Reflectors  |
|  | Yellow Flex Posts |
|  | White Flex Posts  |

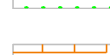

|  |  |  |  |  |                                                                      |
|--|--|--|--|--|----------------------------------------------------------------------|
|  |  |  |  |  | Traffic Engineering and Operations<br>Montgomery County Maryland     |
|  |  |  |  |  | Plyers Mill Road Between Drumm<br>Avenue and Georgia Avenue          |
|  |  |  |  |  | SCALE: 1" = 20' <span style="float: right;">Date : June, 2014</span> |
|  |  |  |  |  | <hr/> Approved - Chief, Traffic Engineering Studies Section          |