



Attachment D:
Conceptual Design Plans

US 29 Bus Rapid Transit Improvements Project Conceptual Design Plans

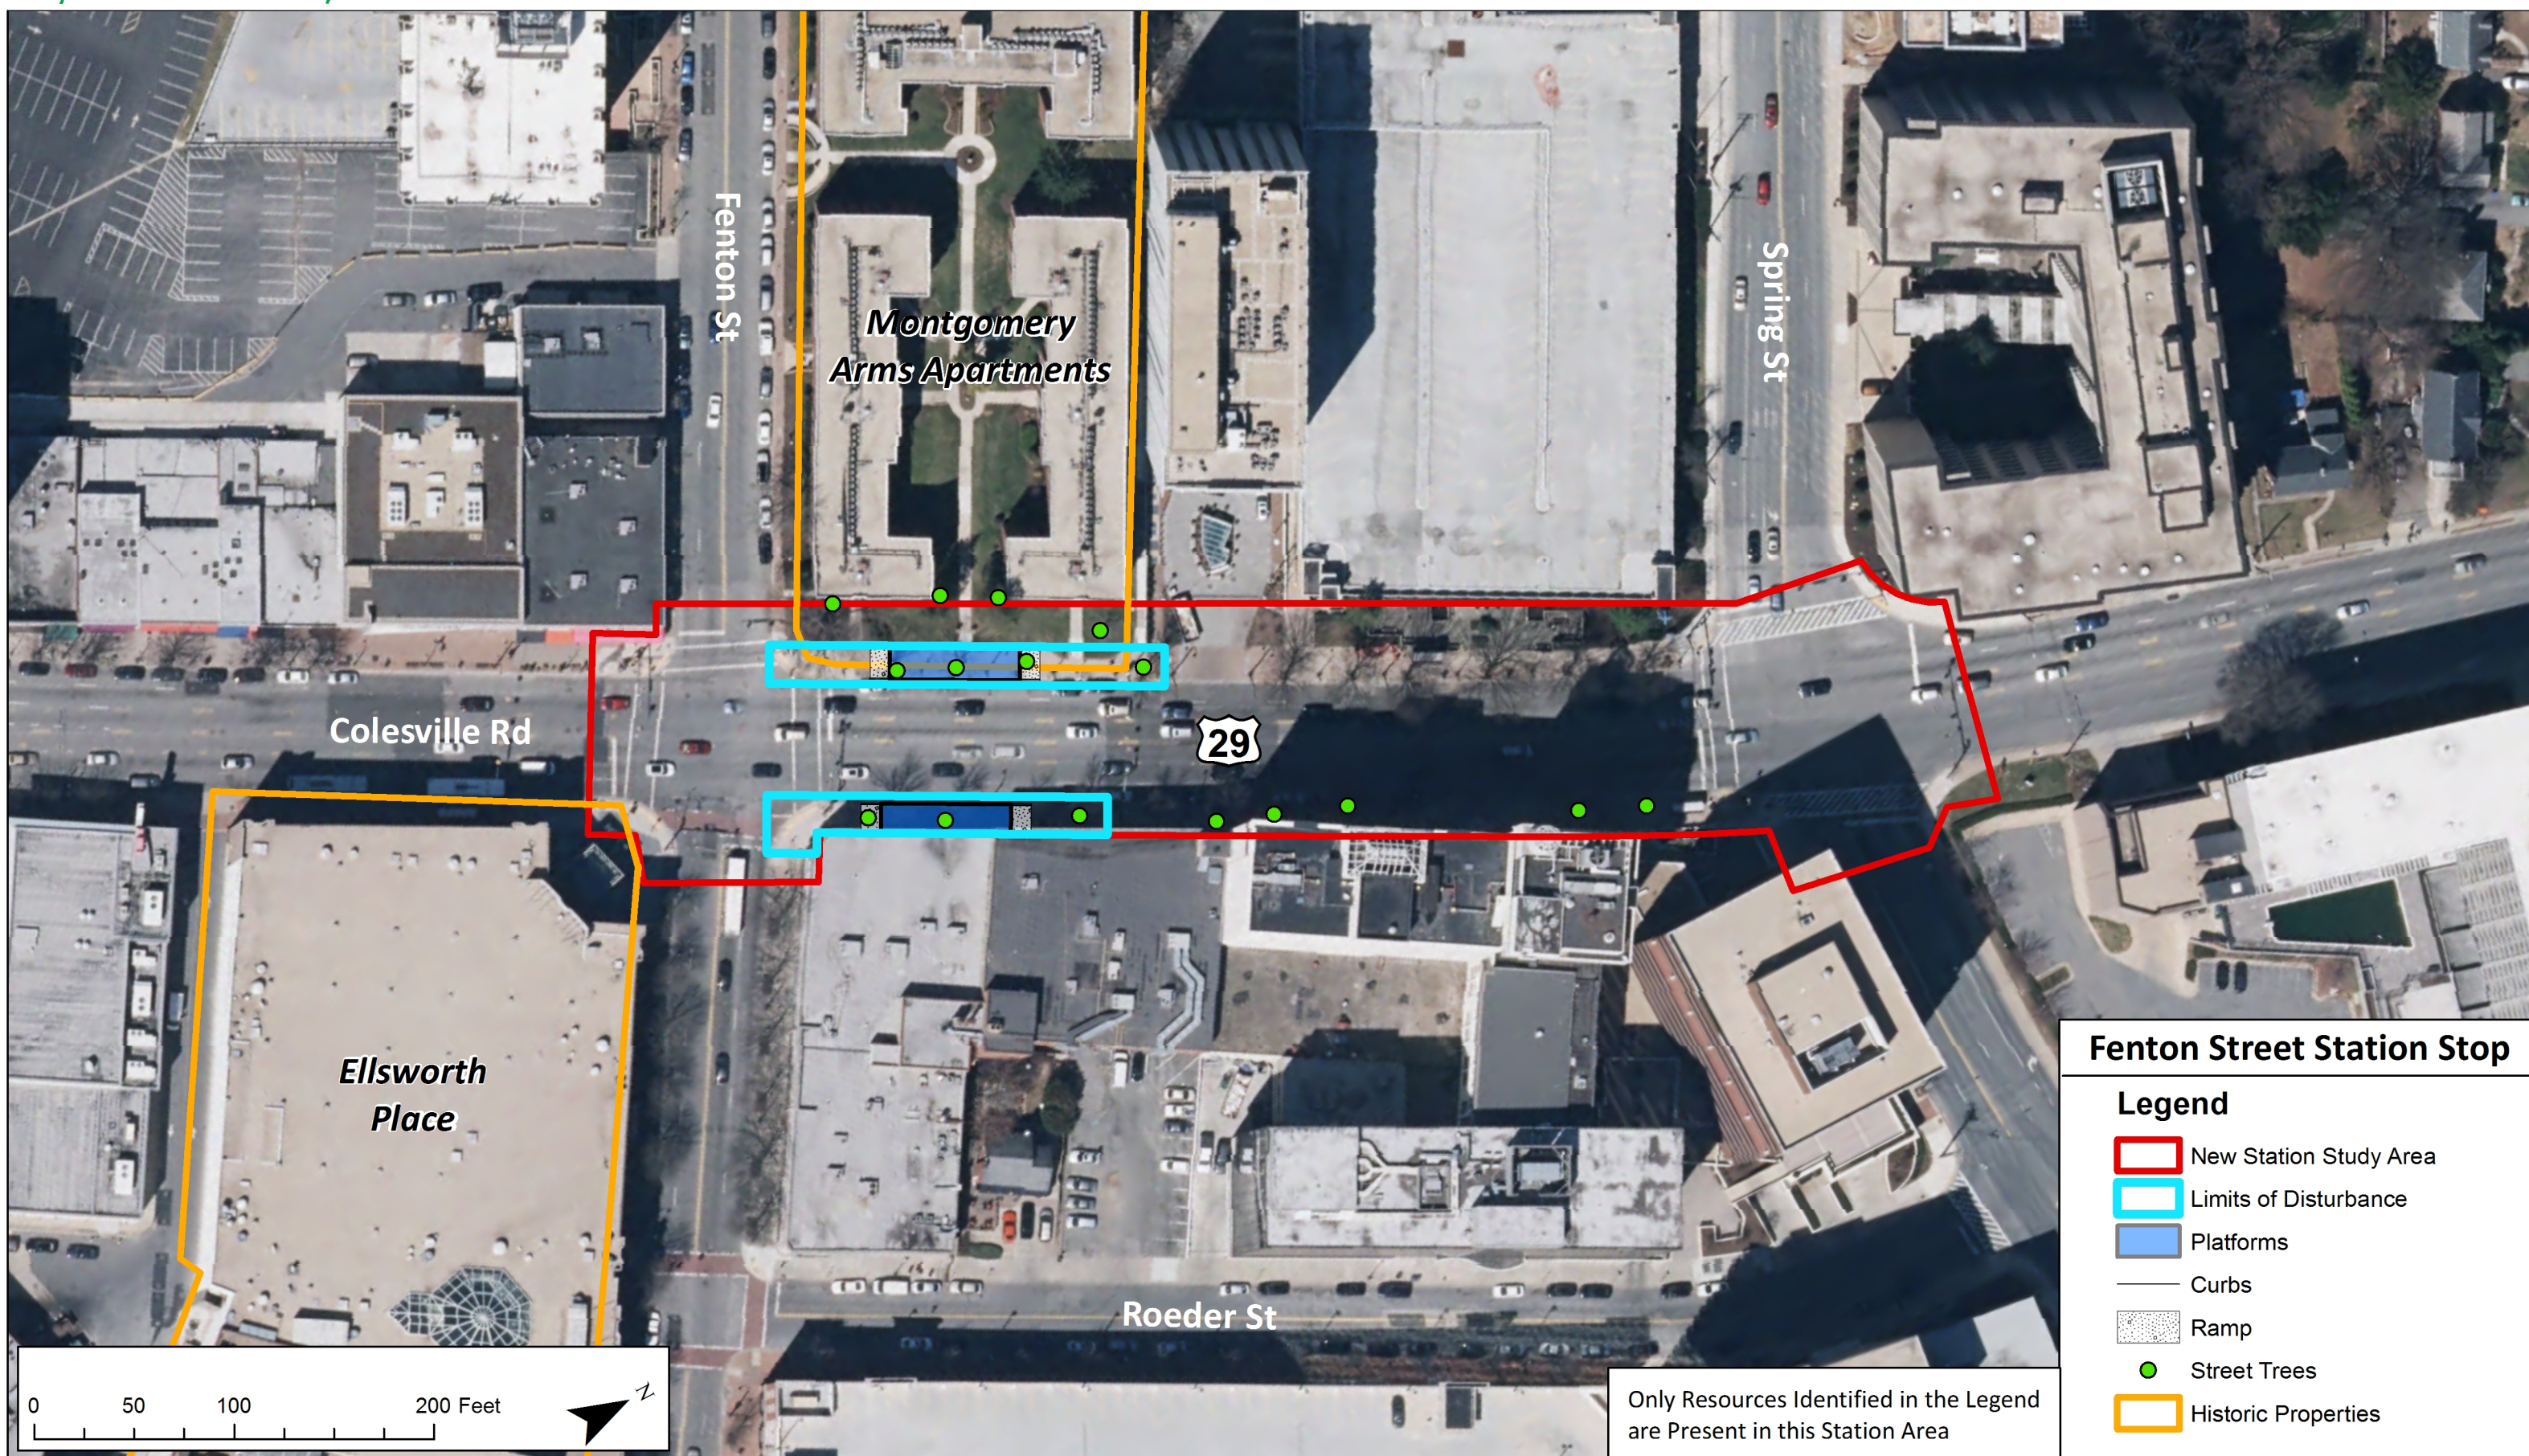


US 29 Bus Rapid Transit Improvements Project Conceptual Design Plans

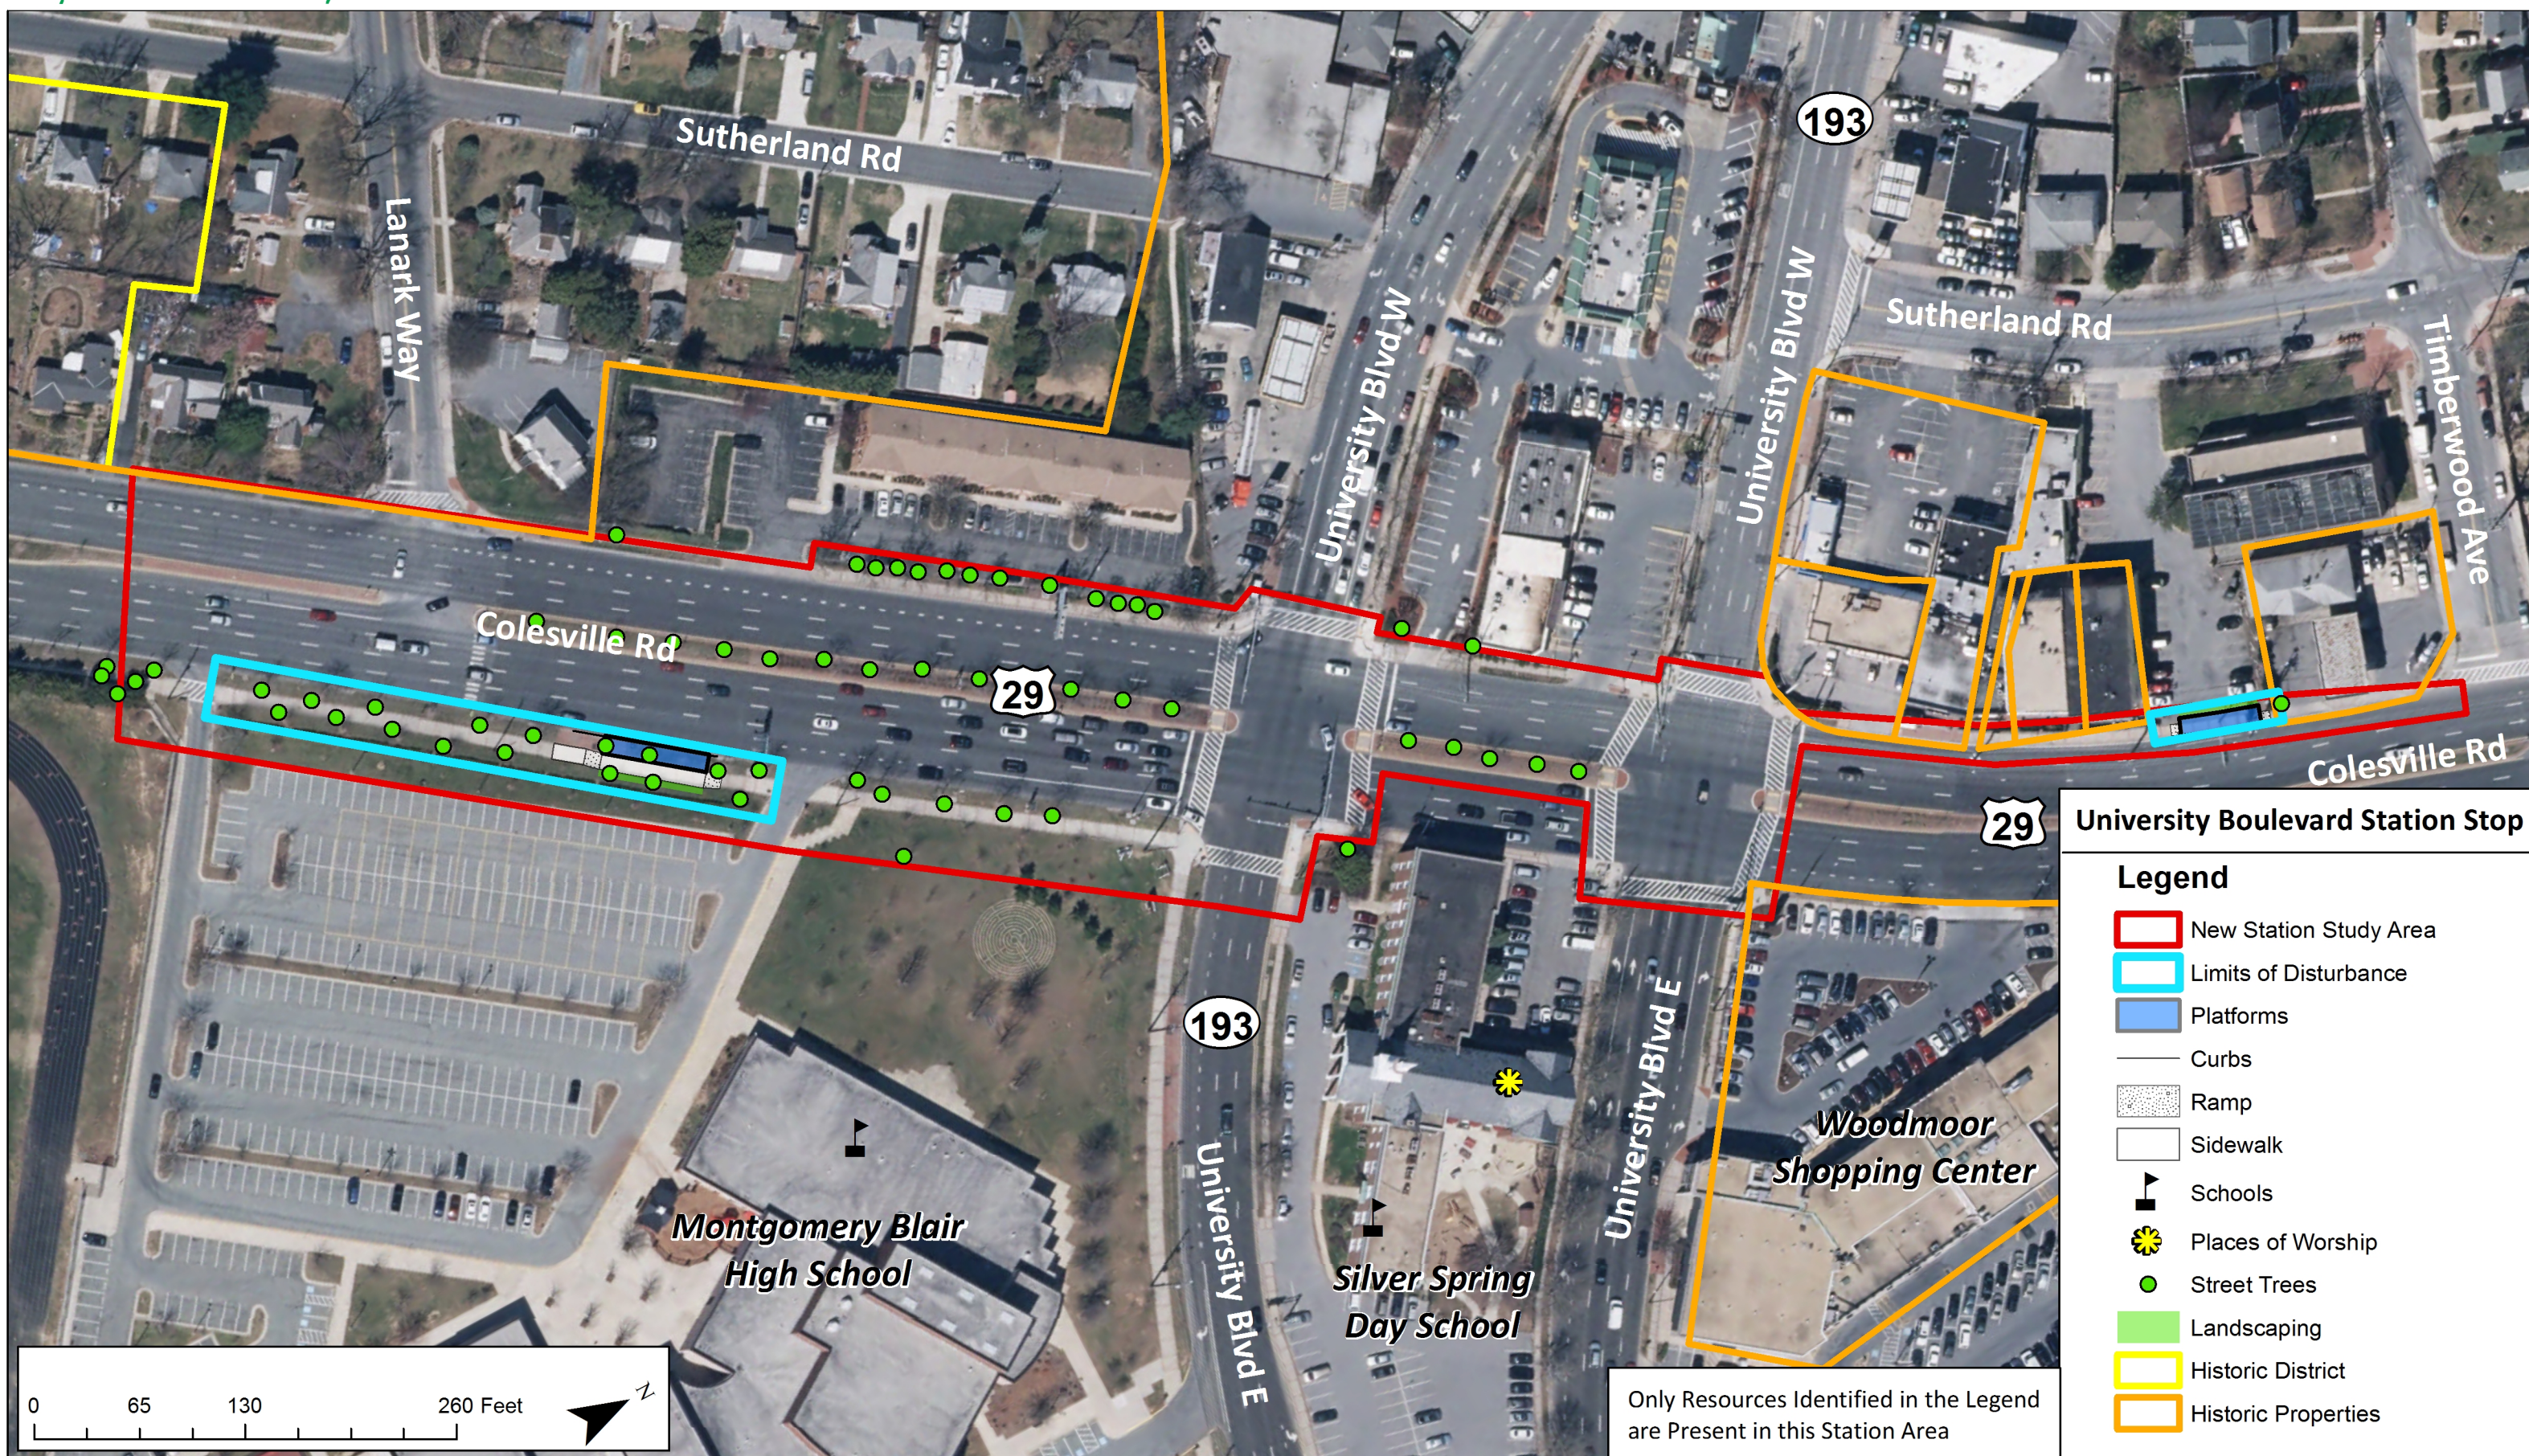


US 29 Bus Rapid Transit Improvements Project Conceptual Design Plans




US 29 Bus Rapid Transit Improvements Project Conceptual Design Plans

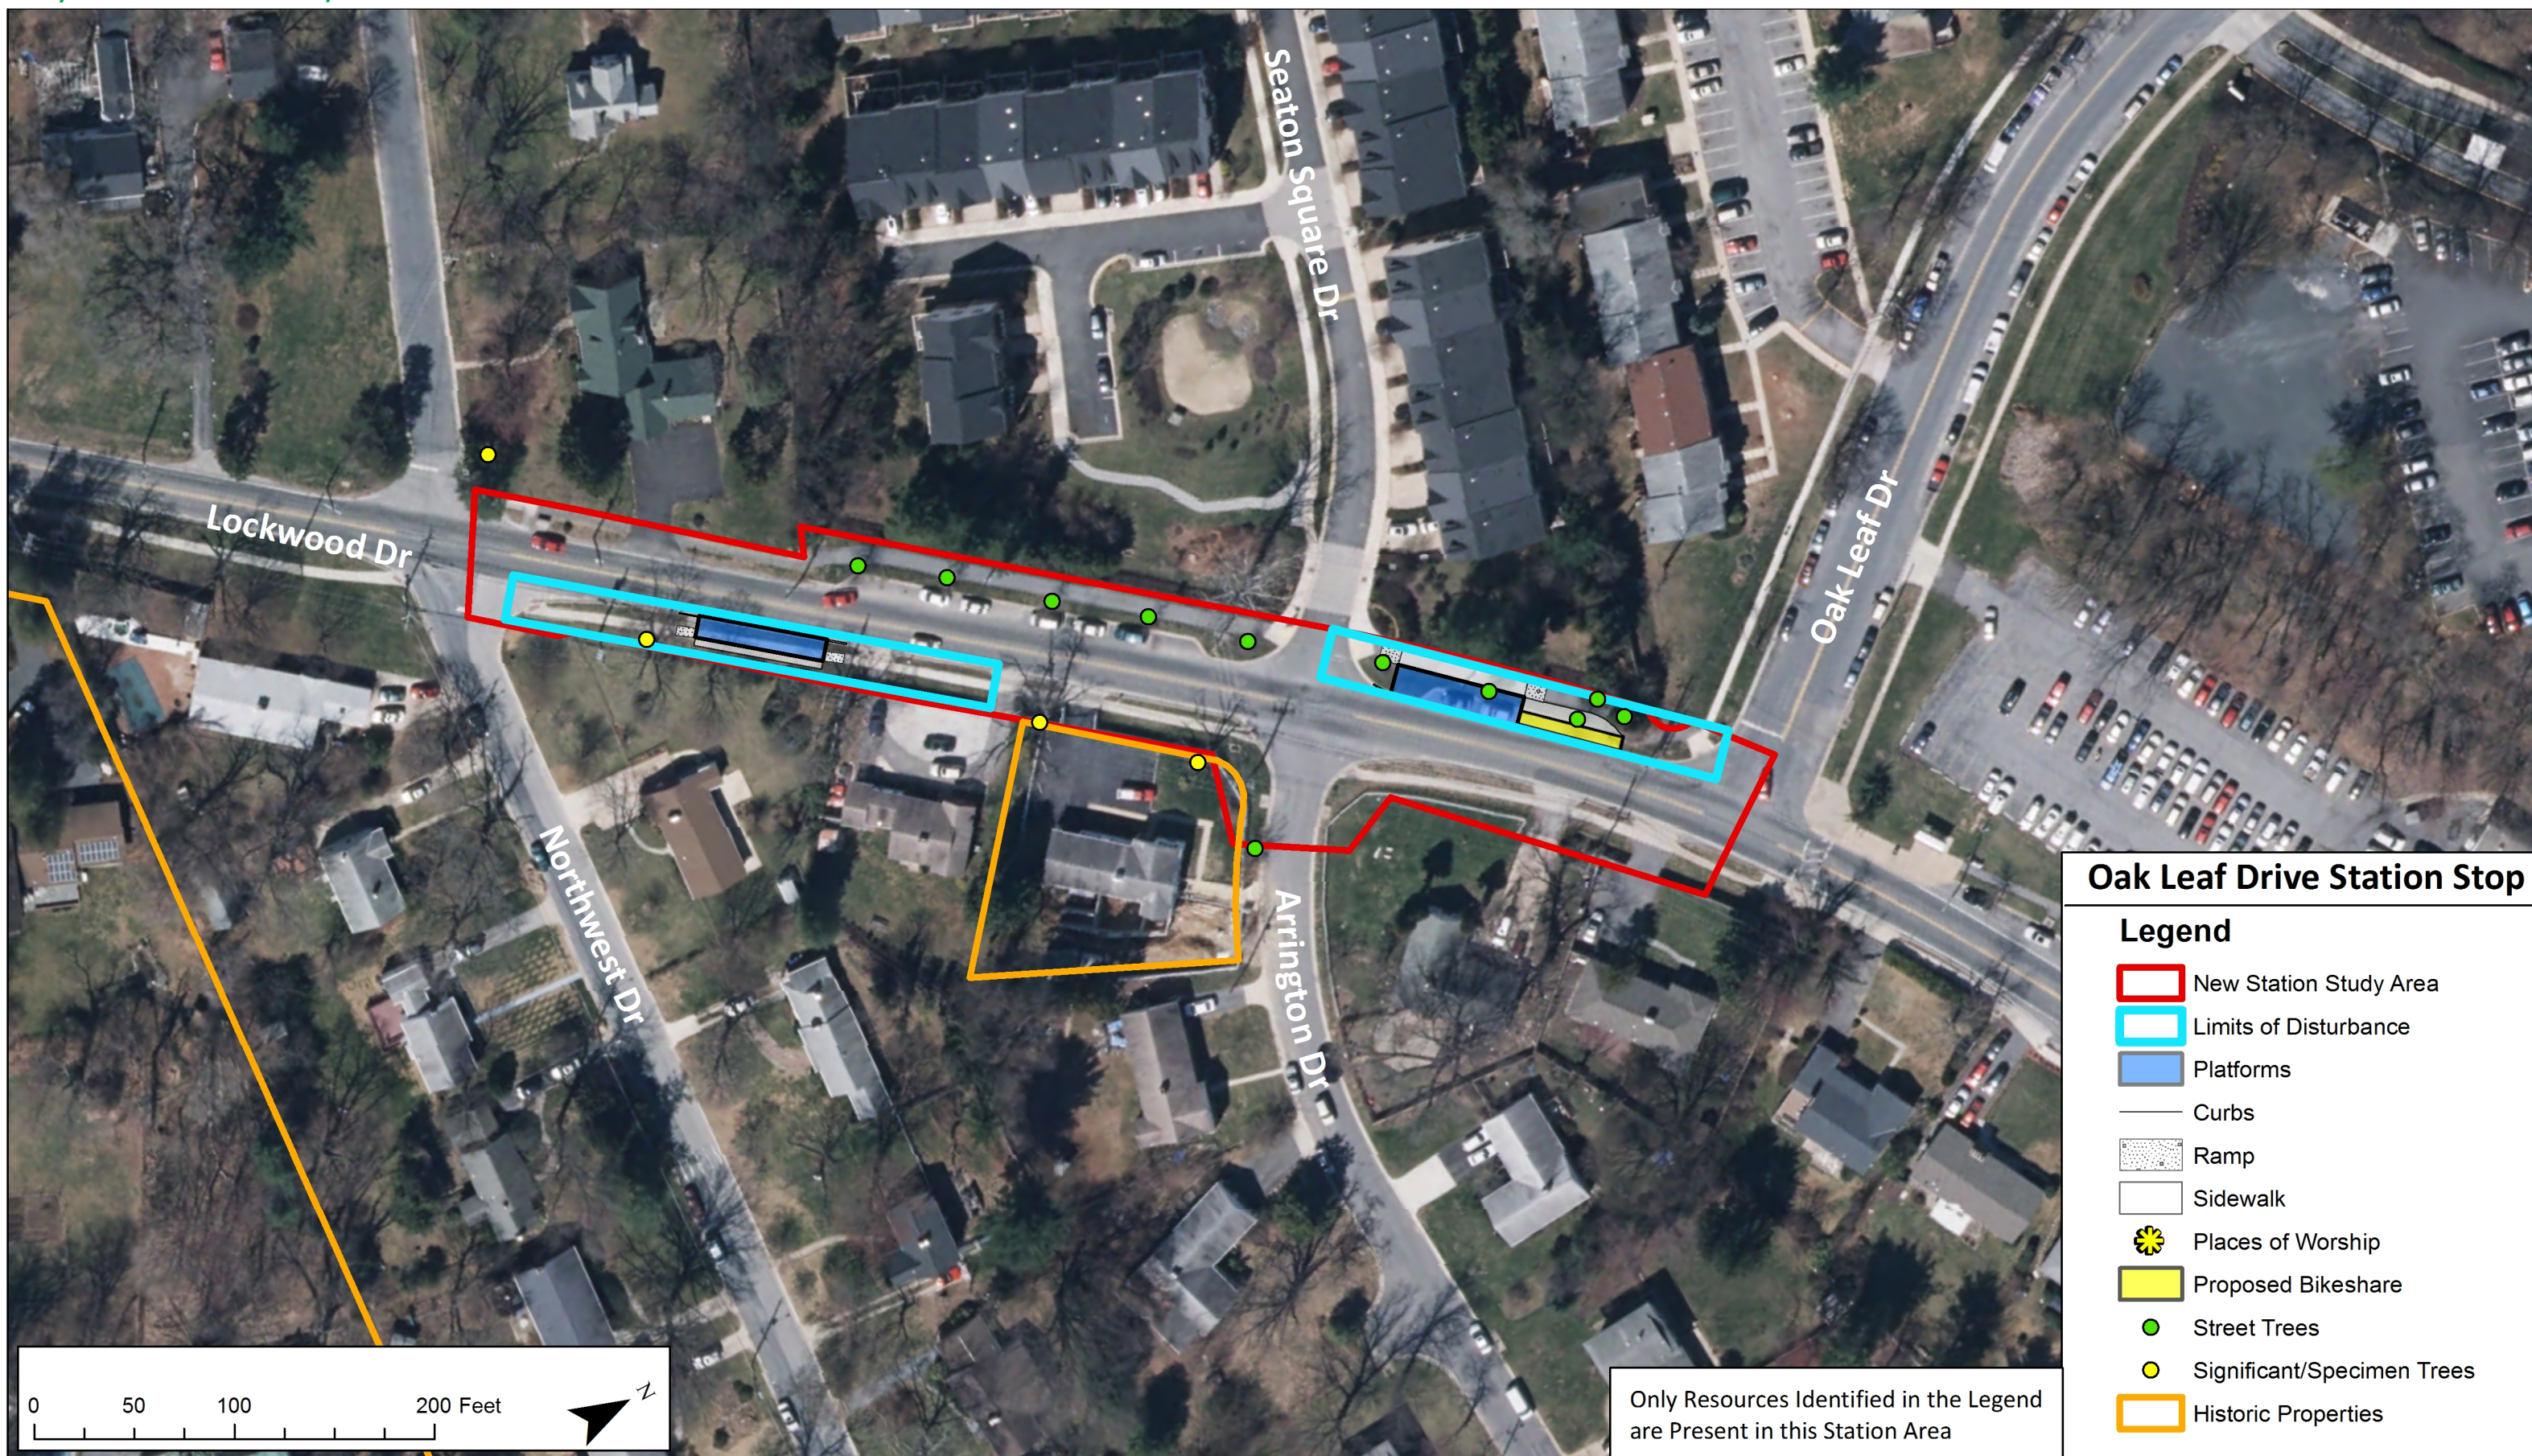


US 29 Bus Rapid Transit Improvements Project Conceptual Design Plans

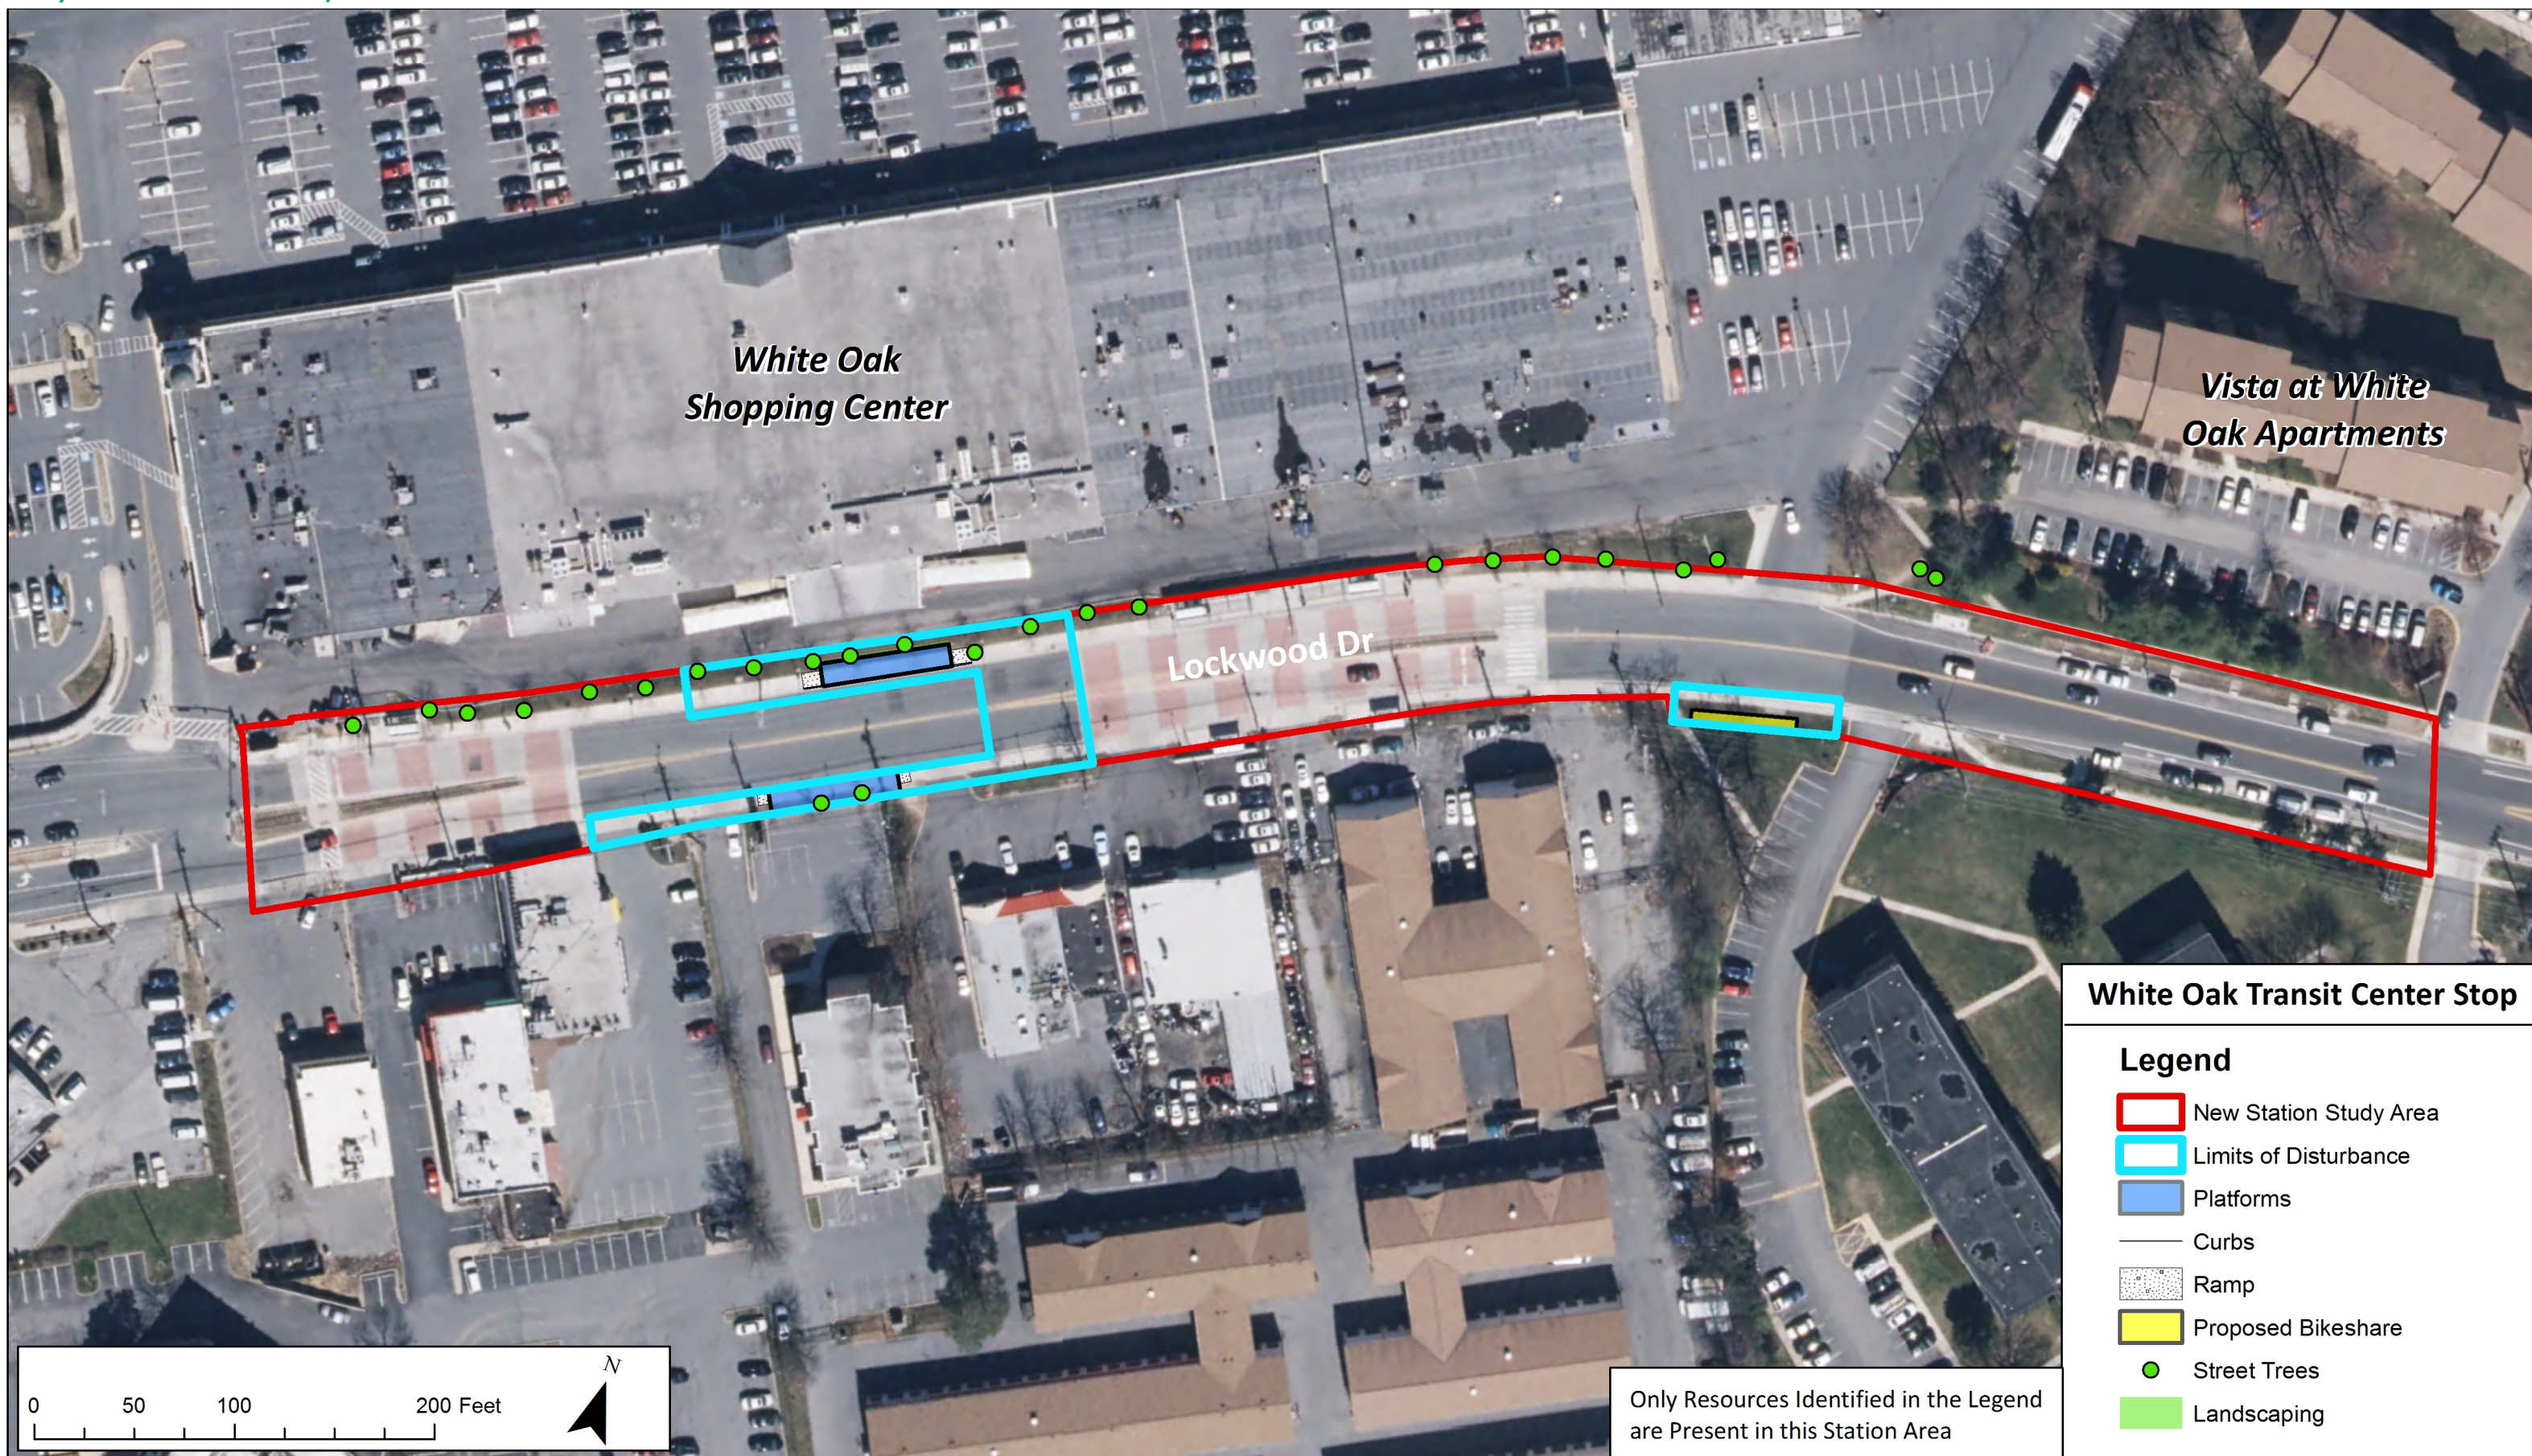


US 29 Bus Rapid Transit Improvements Project Conceptual Design Plans

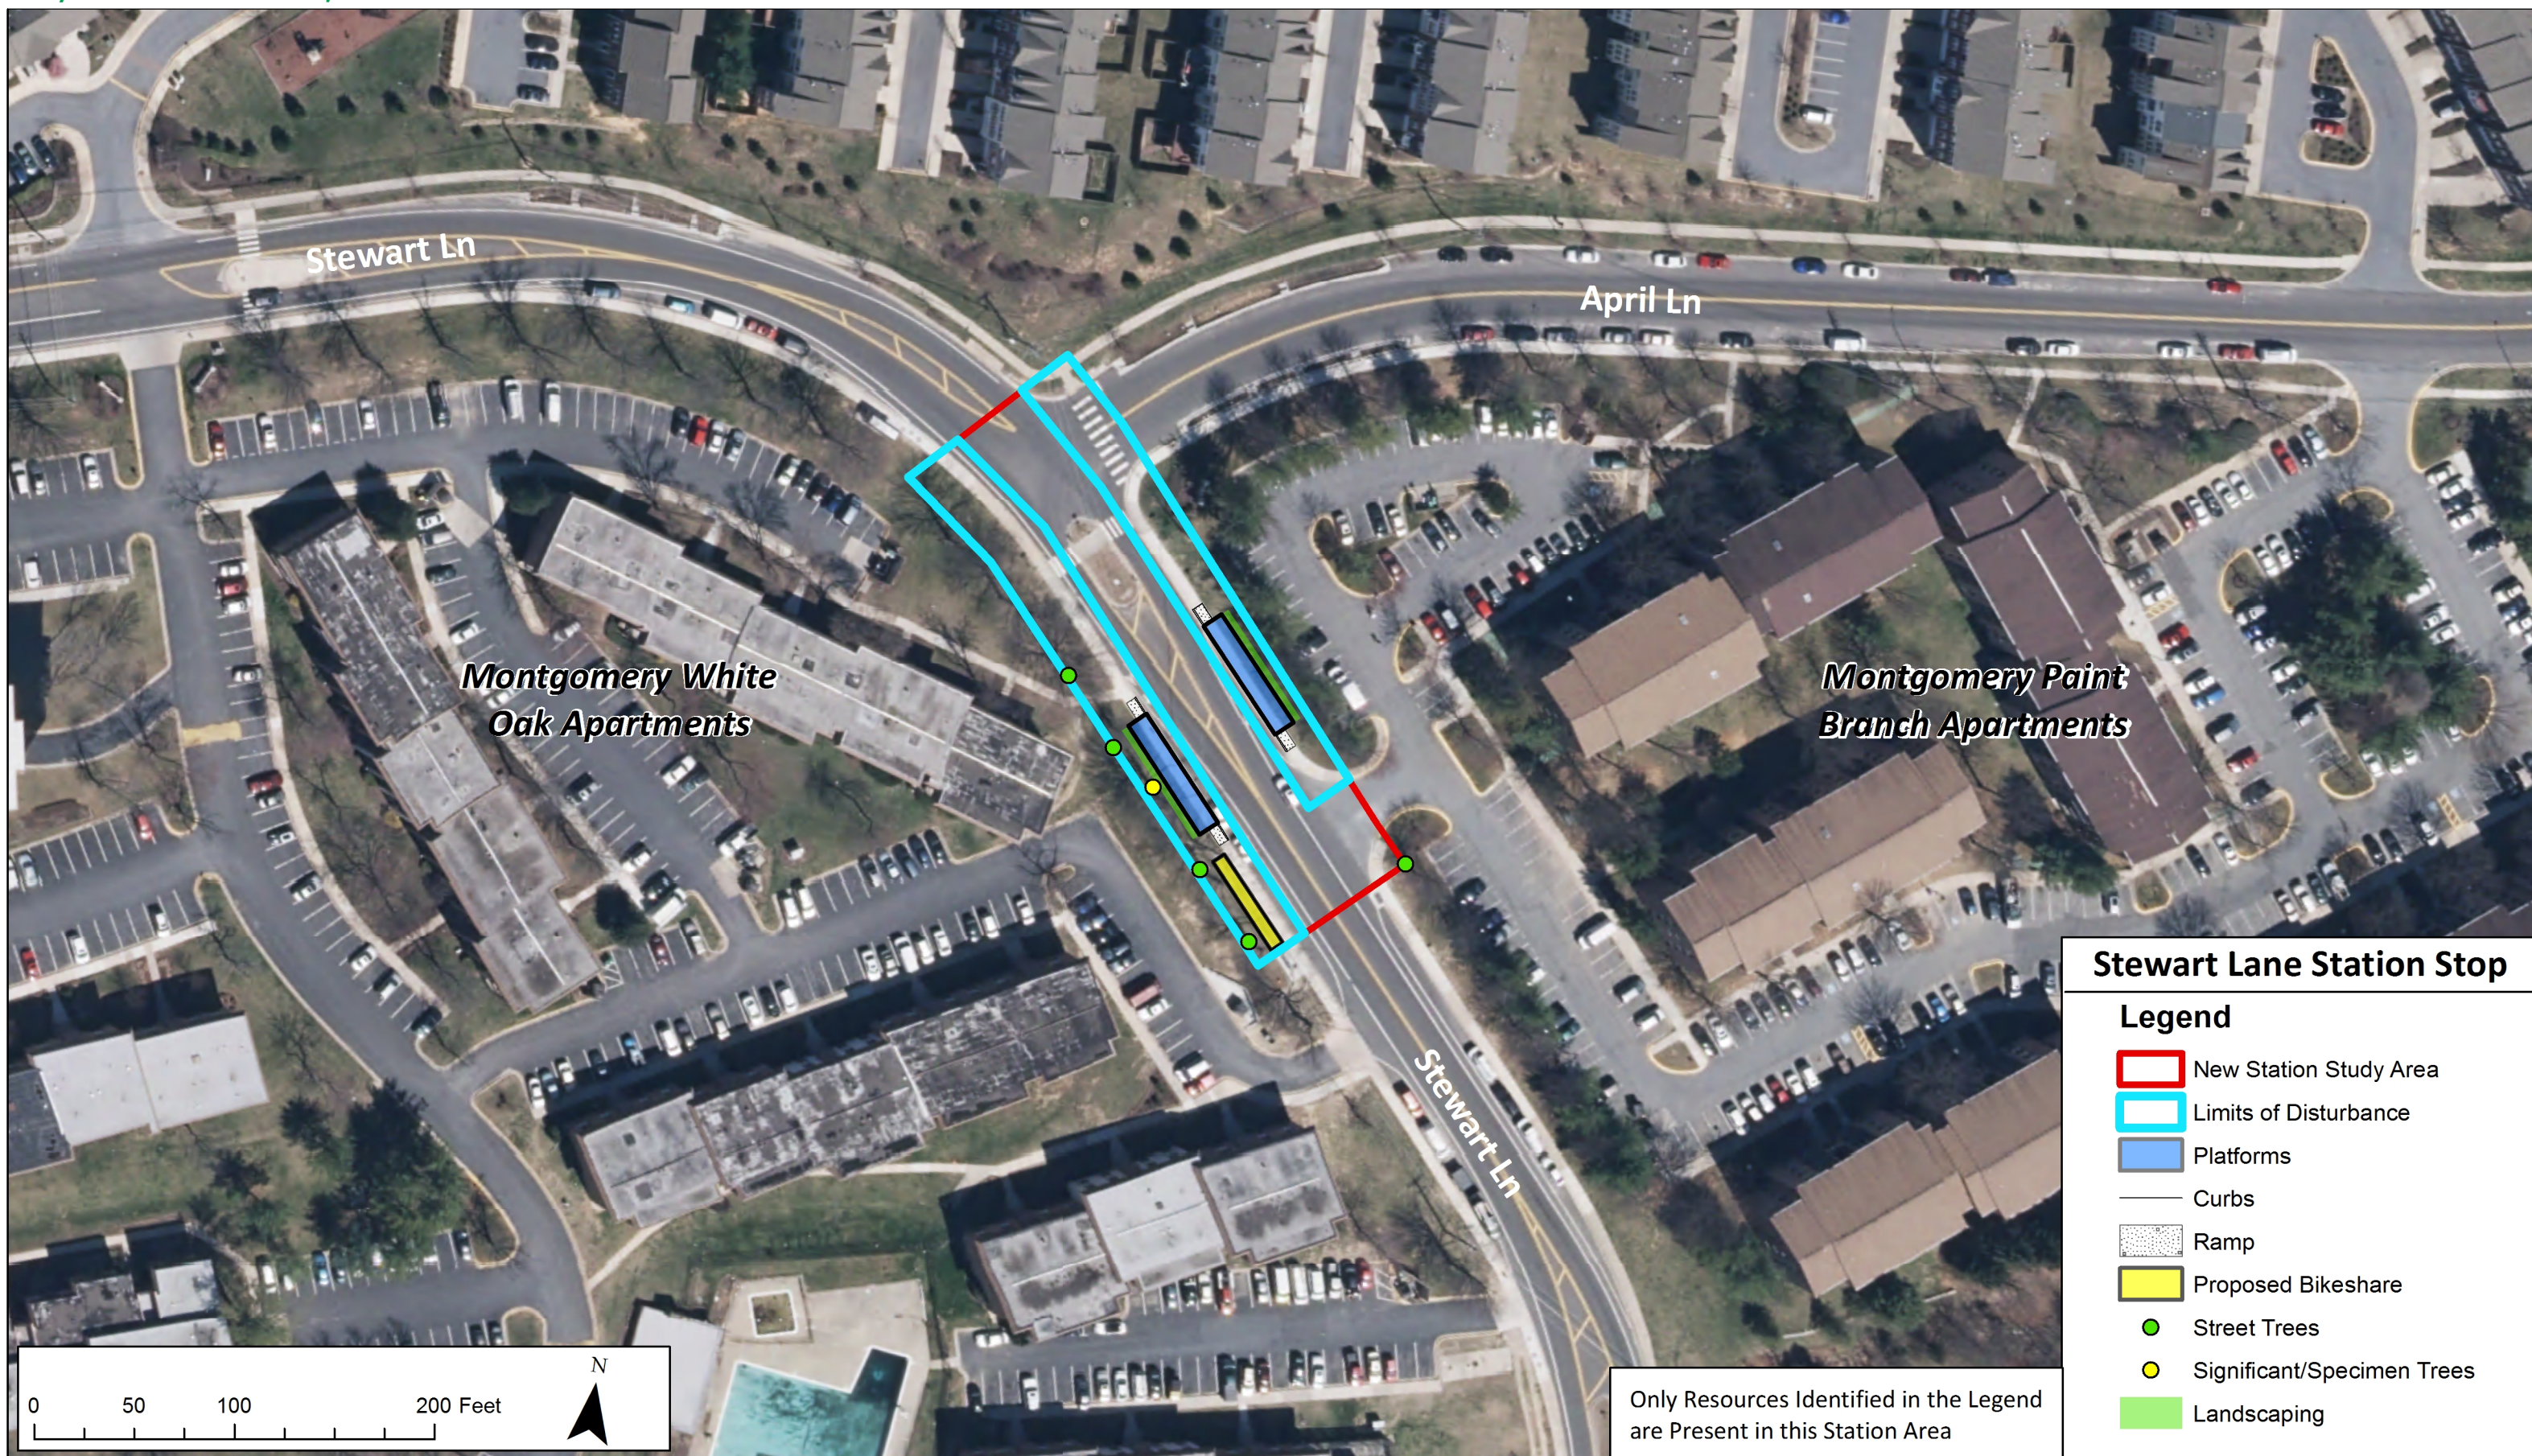


US 29 Bus Rapid Transit Improvements Project Conceptual Design Plans

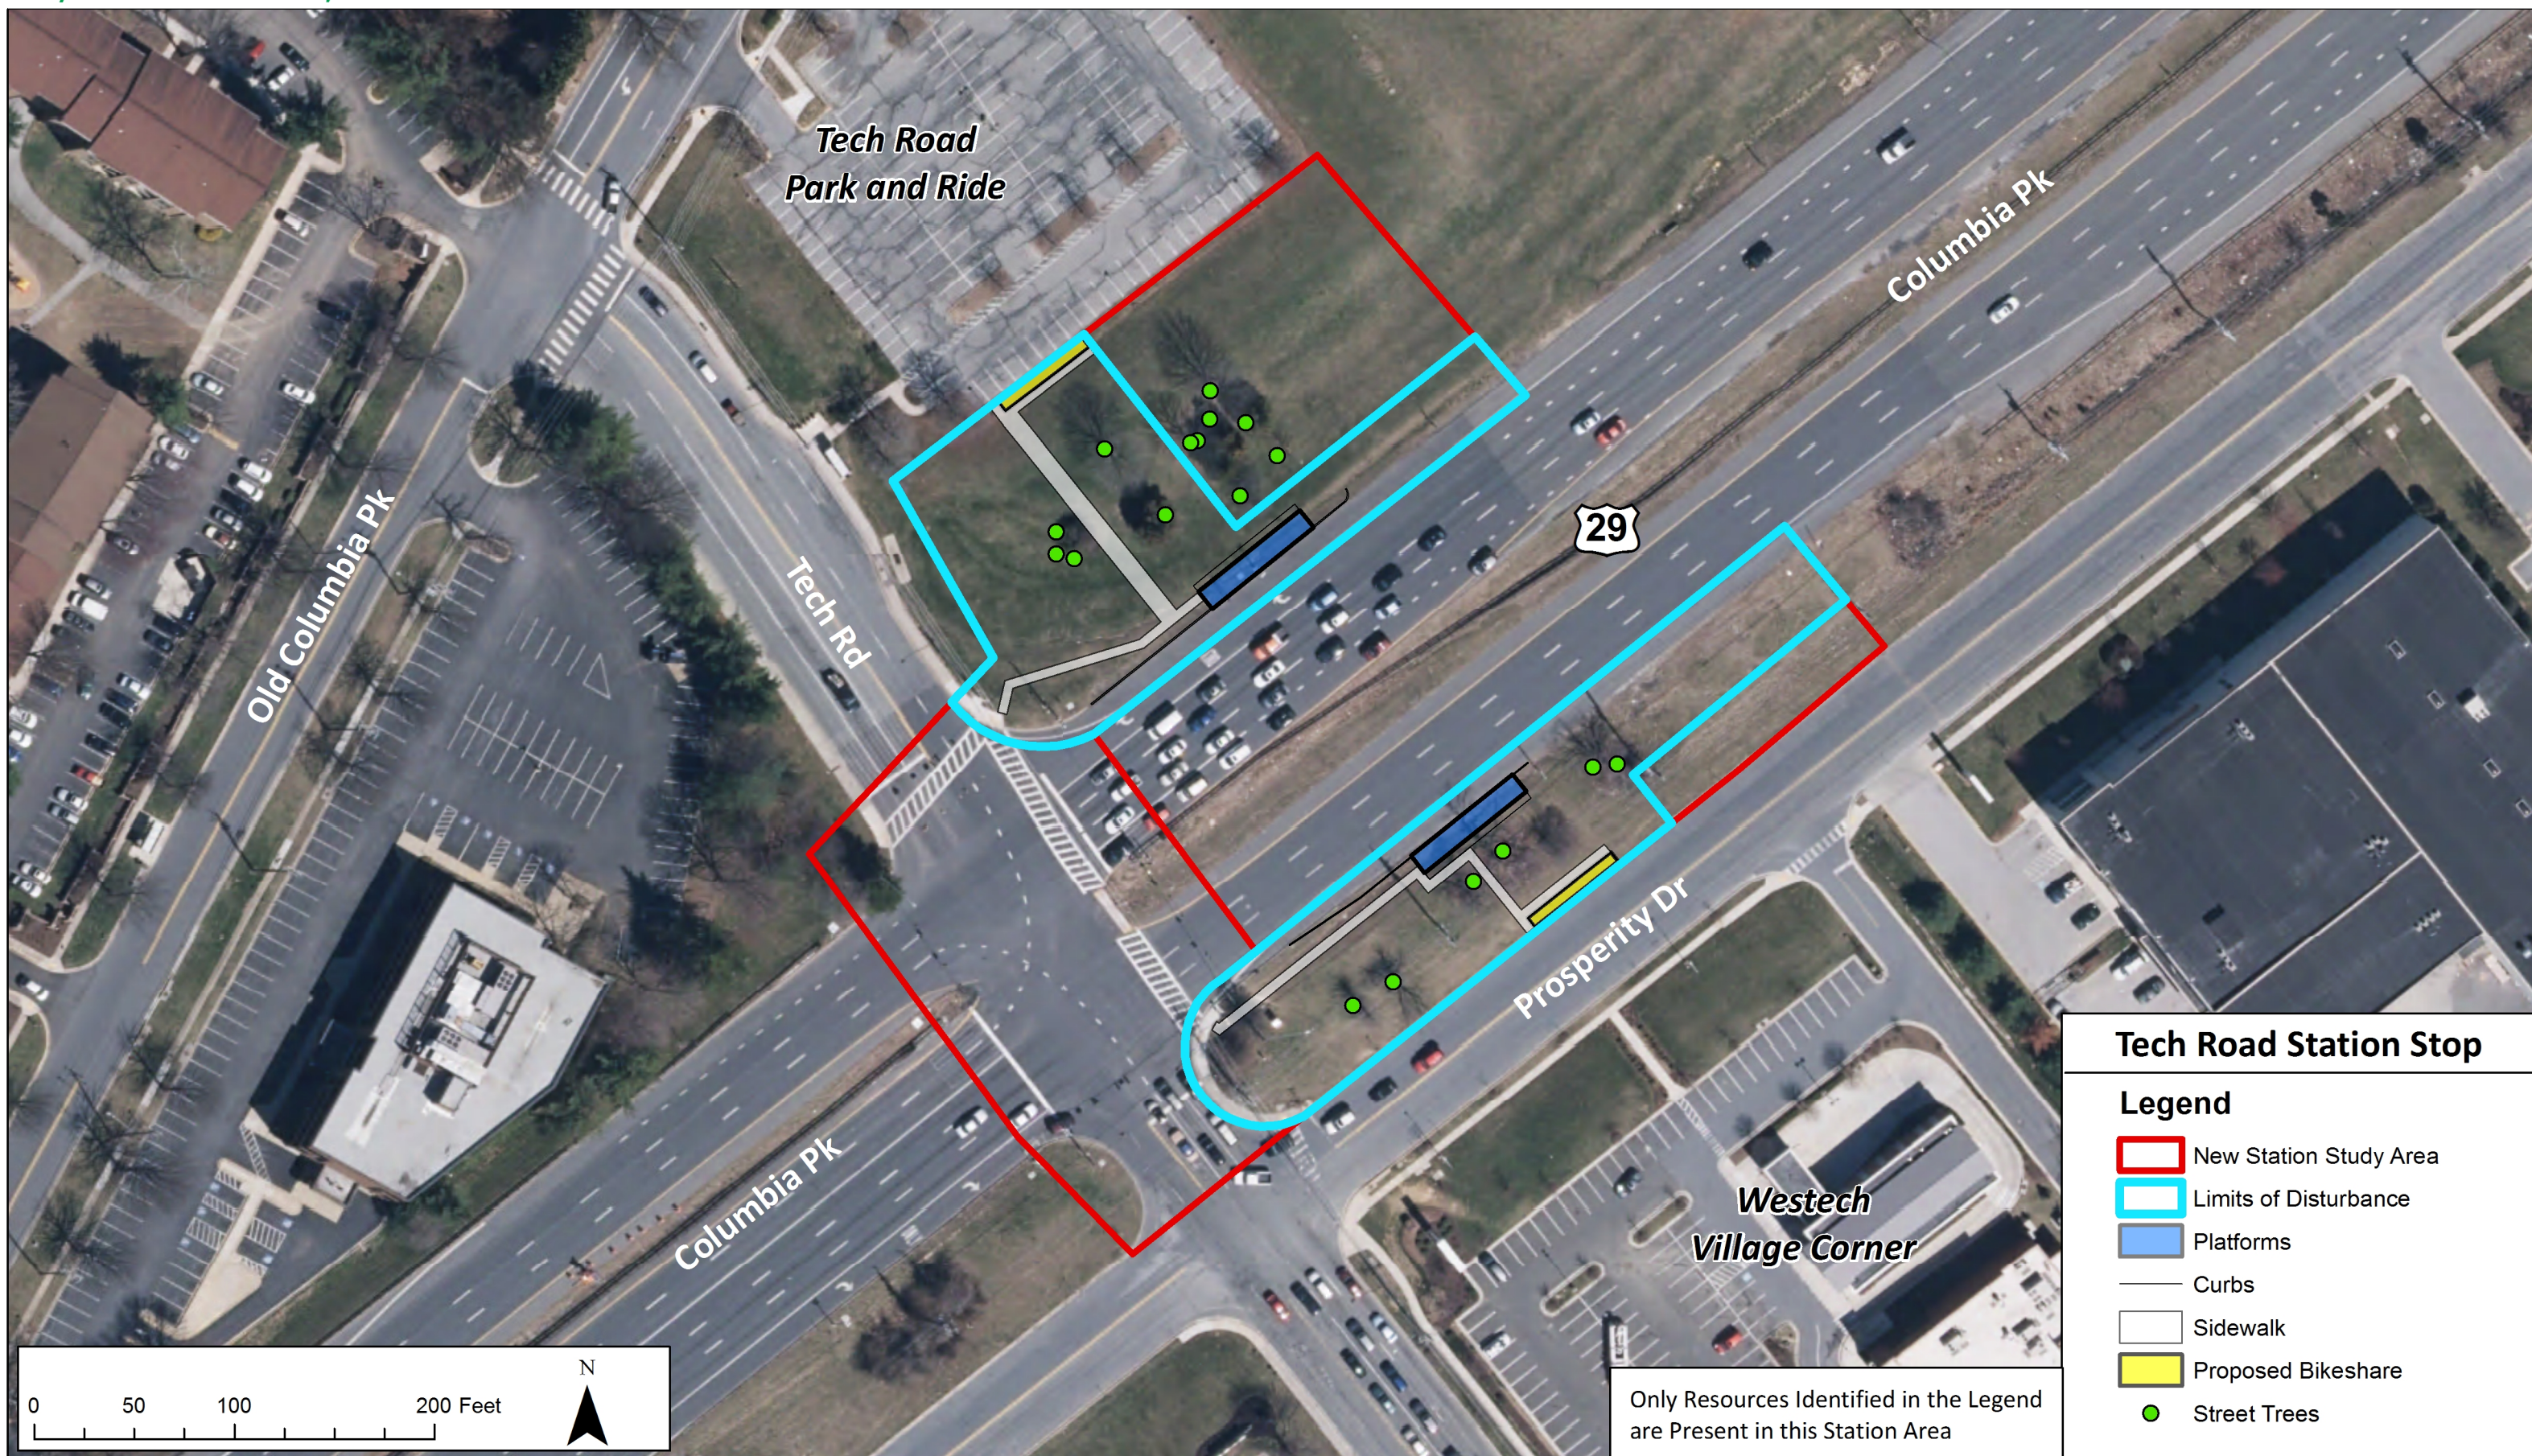

US 29 Bus Rapid Transit Improvements Project Conceptual Design Plans

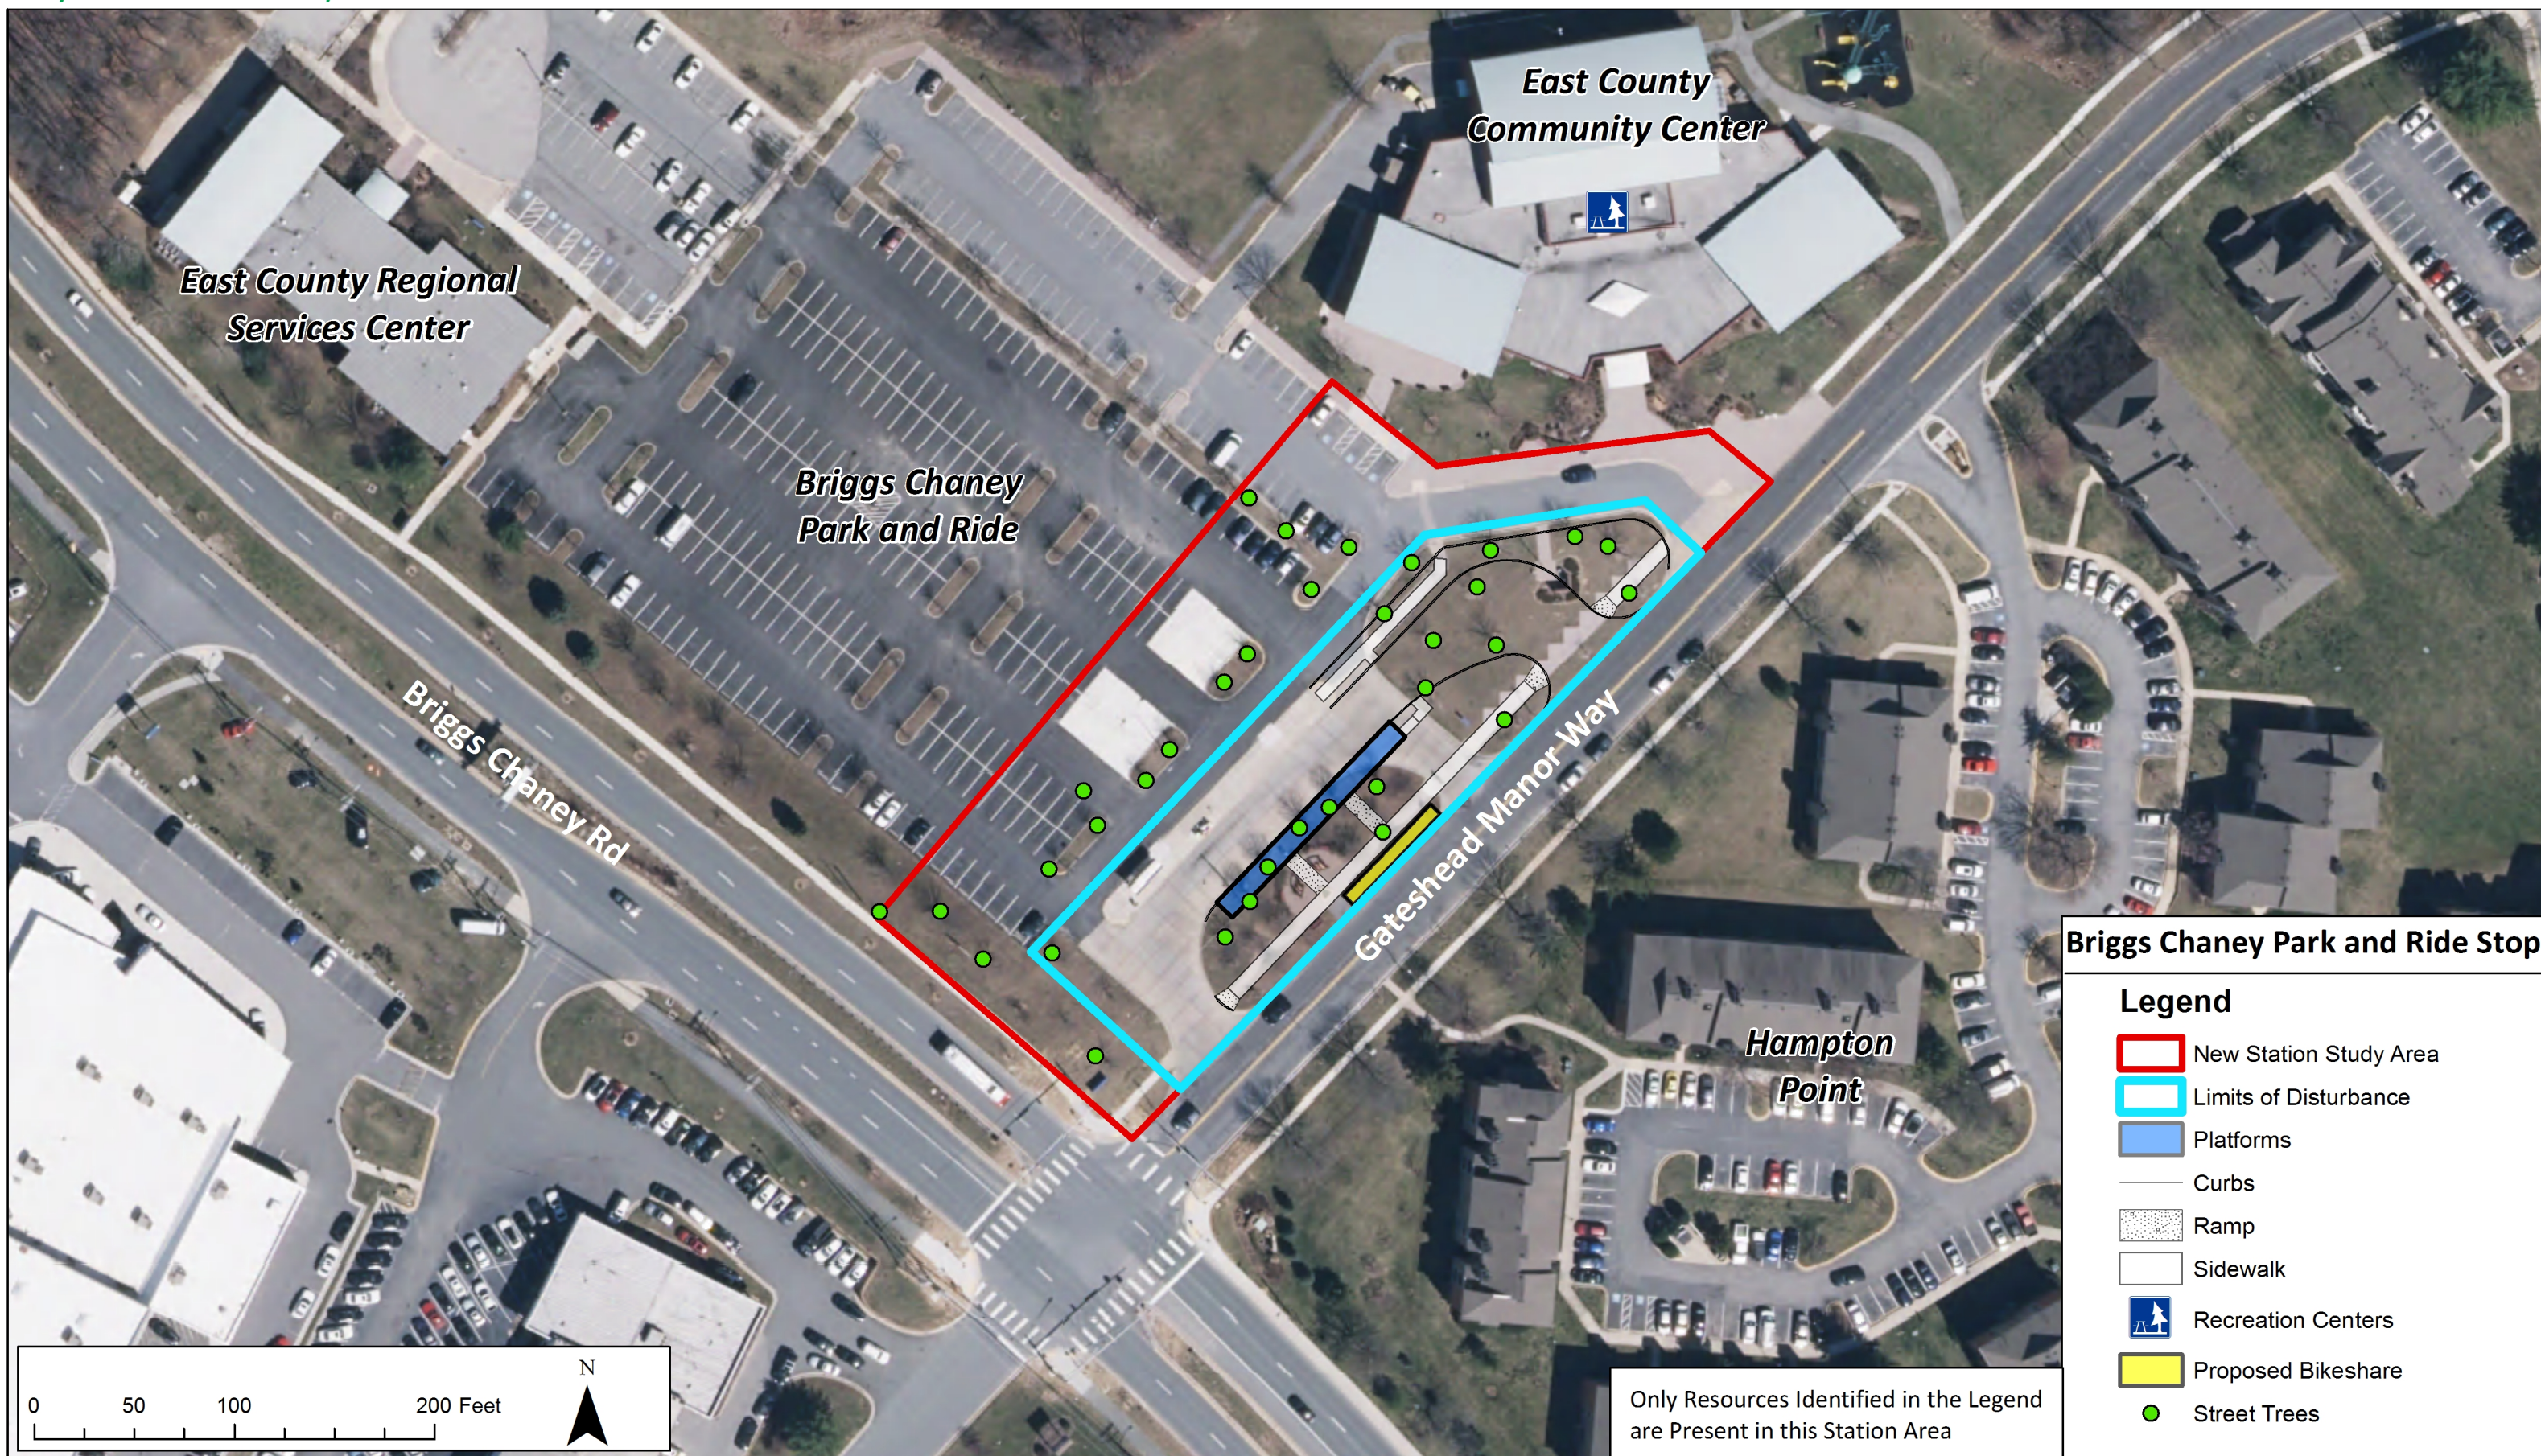

US 29 Bus Rapid Transit Improvements Project Conceptual Design Plans

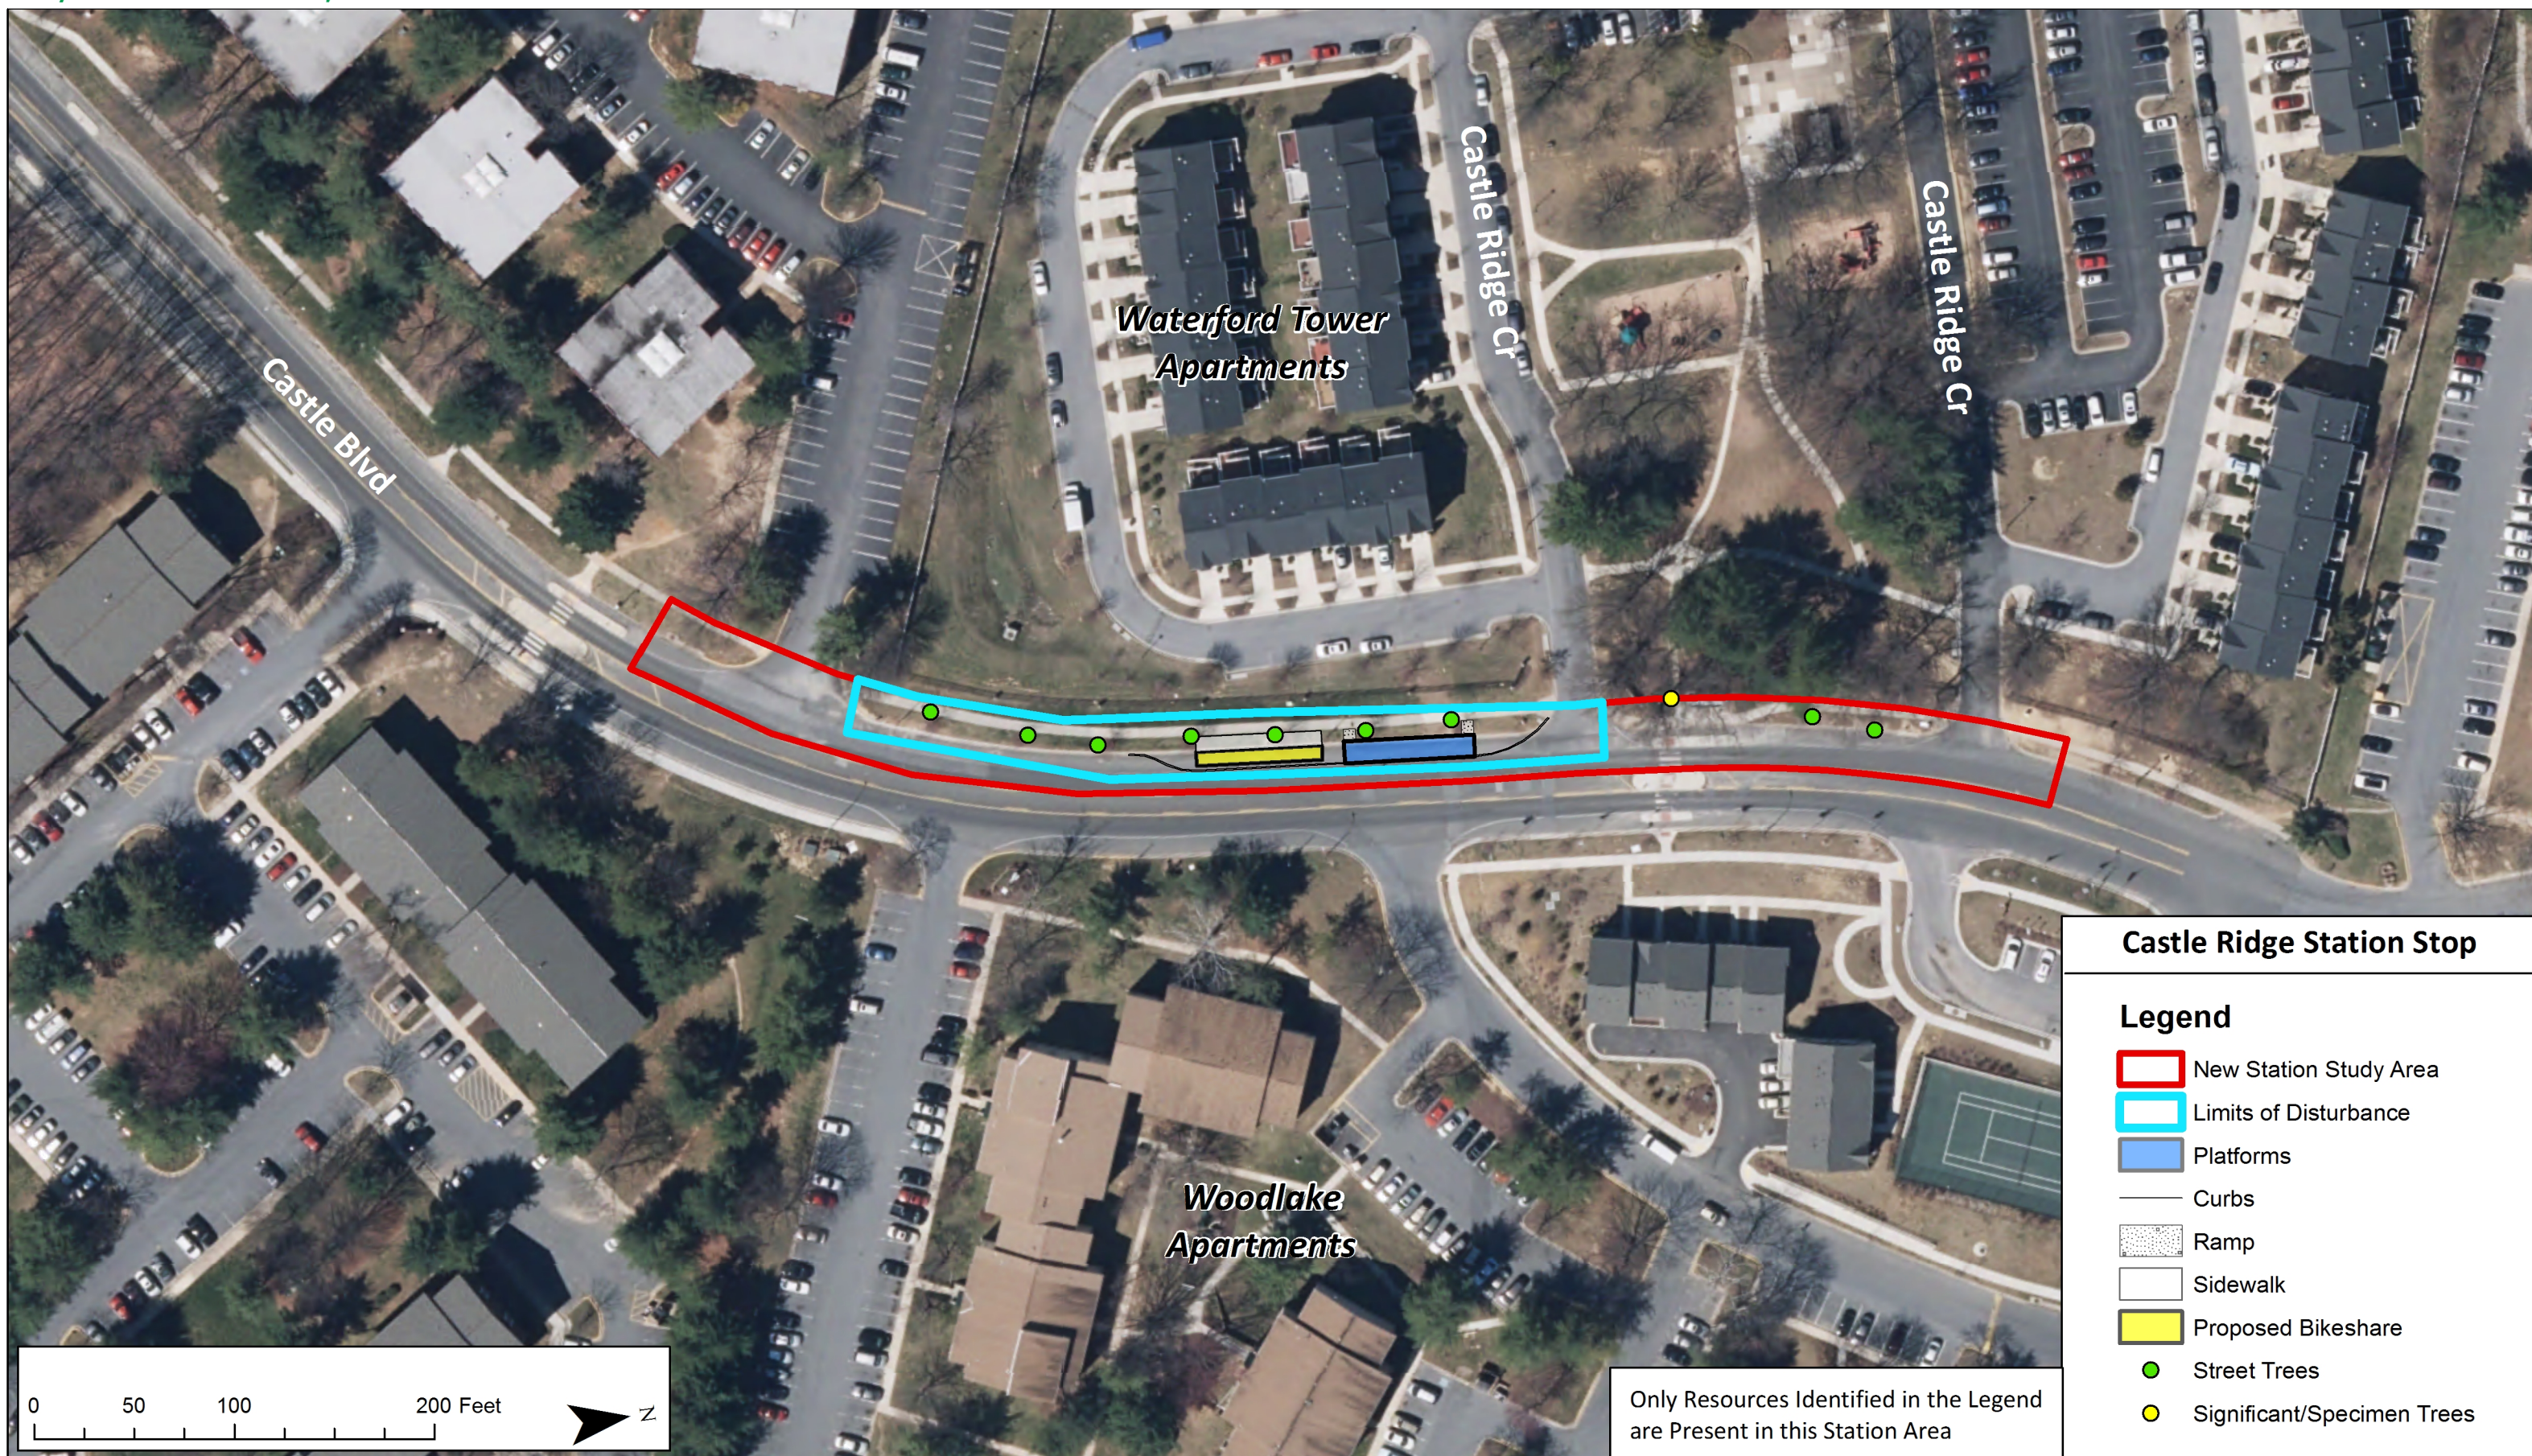

US 29 Bus Rapid Transit Improvements Project Conceptual Design Plans

