
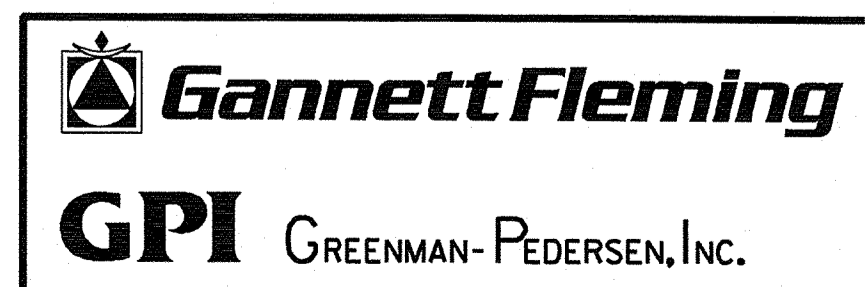
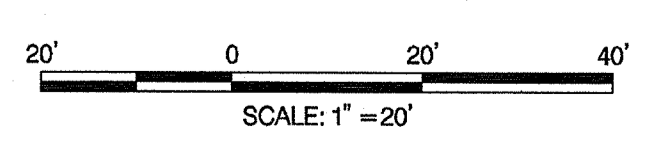



MATCH LINE SHEET 3

Edge of planting border shall be a minimum of 6 feet from sidewalk.



Edge of planting border shall be a minimum of 6 feet from sidewalk.

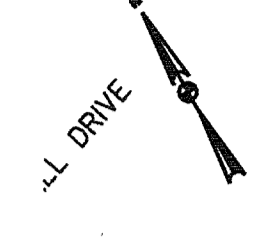

MONTGOMERY COUNTY DEPARTMENT OF TRANSPORTATION ROCKVILLE, MARYLAND		MONTGOMERY COUNTY DEPARTMENT OF TRANSPORTATION GAITHERSBURG, MARYLAND		ROW LID RETROFIT DENNIS AVENUE PHASE 3 PLAN SHEET	
Accepted		Reviewed			
Chief, Maintenance Division	Date	Chief, Transportation Planning and Design Section	Date	SCALE : AS SHOWN	
Designed by: ZK	Drawn by: ZK	Checked by: WRP	Project No. : 2008037.00_Task 112 SHEET 4 of 11		

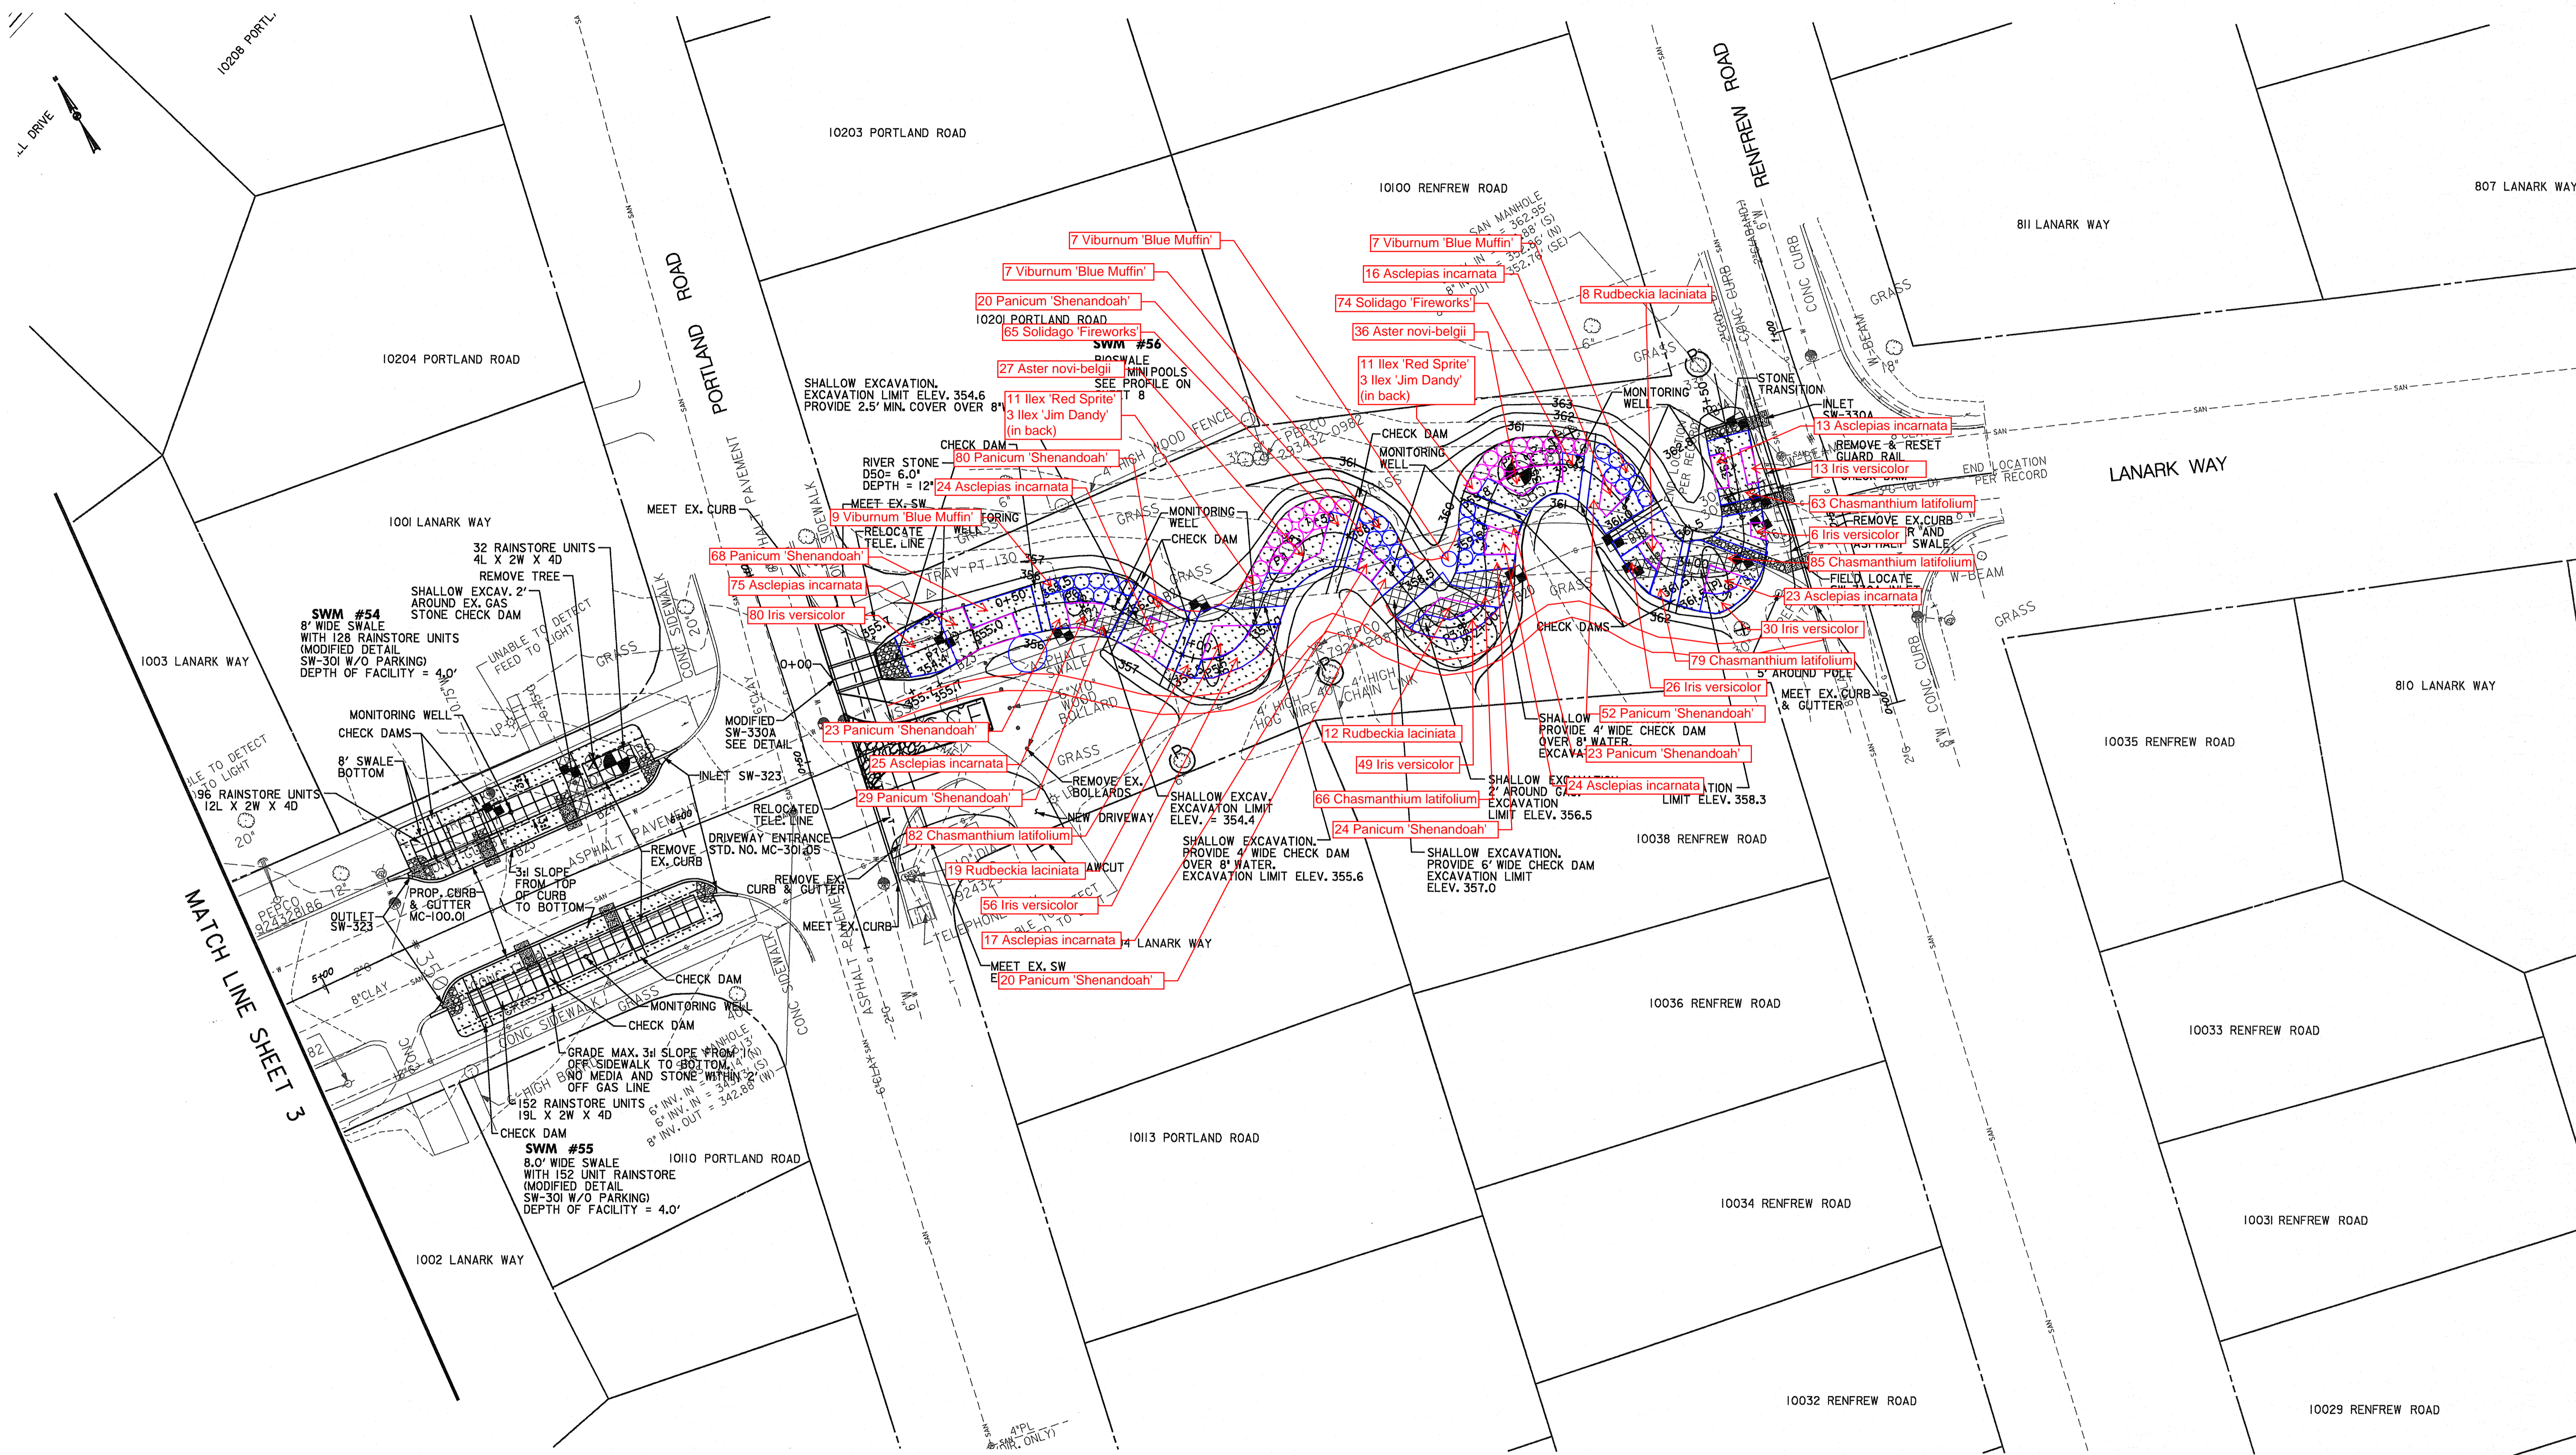

MATCH LINE SHEET 3

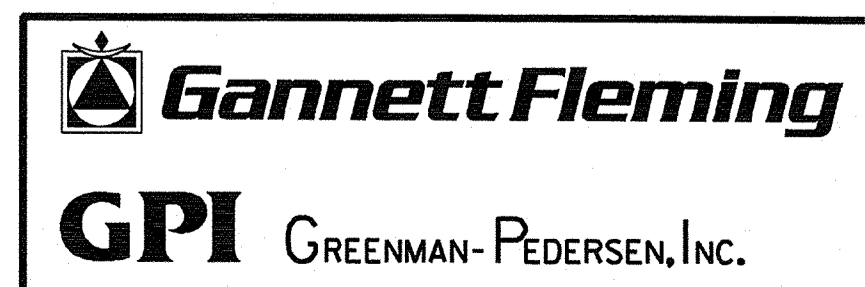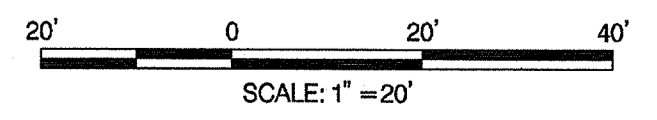

MONTGOMERY COUNTY DEPARTMENT OF TRANSPORTATION ROCKVILLE, MARYLAND		MONTGOMERY COUNTY DEPARTMENT OF TRANSPORTATION GAITHERSBURG, MARYLAND		ROW LID RETROFIT DENNIS AVENUE PHASE 3 PLAN SHEET	
Accepted		Reviewed			
Chief, Maintenance Division	Date	Chief, Transportation Planning and Design Section	Date	SCALE : AS SHOWN Project No. : 2008037.00_Task 112 SHEET 4 of 11	