




Cabin John - Normandy Falls Stormwater Retrofit


Montgomery County Department of Environmental Protection

Cabin Branch, a tributary to Seneca Creek in the Potomac River Watershed

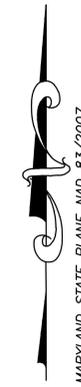

LEGEND

	CLAY LINER
	FORESTED AREA
	UP TO 6 FT DEPTH
	AQUATIC BENCH (0"-18")
	GABION
	SAFETY BENCH

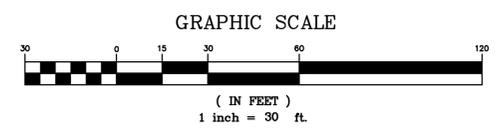

POND LOOKING WEST



POND LOOKING EAST



EMBANKMENT LOOKING EAST



POND OUTFALL

February 2014

For more information, contact:

Joan Fernandez, Joan.Fernandez@montgomerycountymd.gov / 240-499-8531, or Darian Copiz, Darian.Copiz@montgomerycountymd.gov / 240-777-7774 - Department of Environmental Protection






Cabin John - Normandy Falls Stormwater Retrofit

Montgomery County Department of Environmental Protection

Cabin Branch, a tributary to Seneca Creek in the Potomac River Watershed

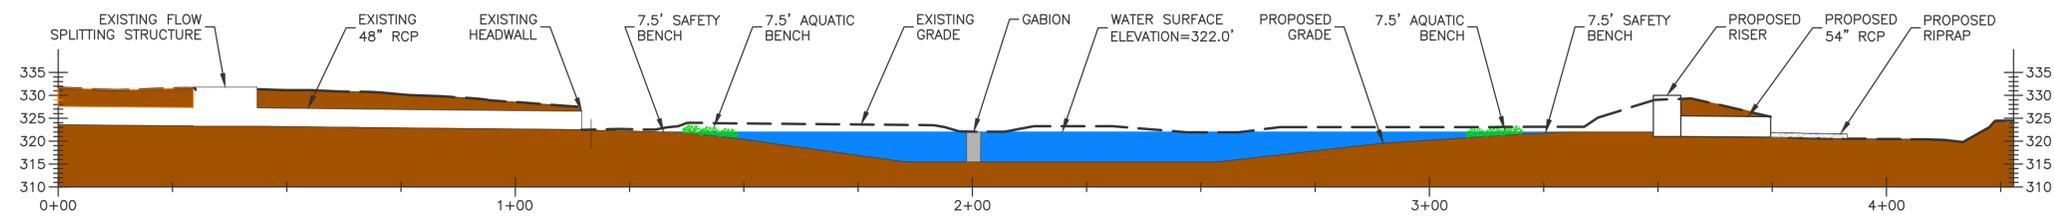


PROFILE VIEW

SCALE: 1" = 20'


LEGEND

-  PERMANENT POOL ELEVATION (322.0')
-  POOL (3-6 FOOT DEPTH)
-  SHALLOW WATER ZONE (0-18" DEPTH)
-  EXISTING GROUND SURFACE
-  PROPOSED GROUND SURFACE

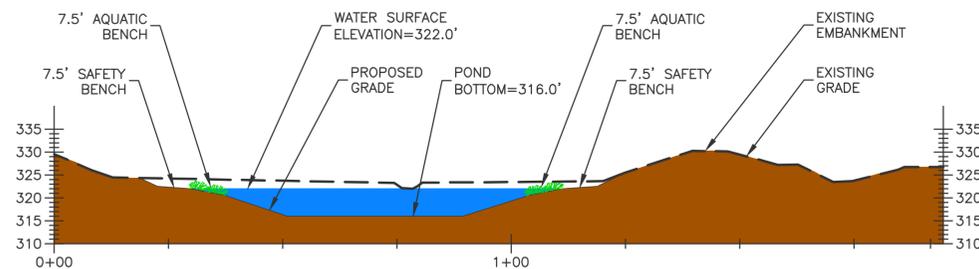

CROSS SECTION VIEW

SCALE: 1" = 20'

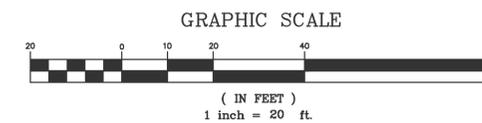

February 2014

For more information, contact:

Joan Fernandez, Joan.Fernandez@montgomerycountymd.gov / 240-499-8531, or Darian Copiz, Darian.Copiz@montgomerycountymd.gov / 240-777-7774 - Department of Environmental Protection

