

Before



CROSS VANE (CV)



After


Before



ROCK TOE (RT)



After

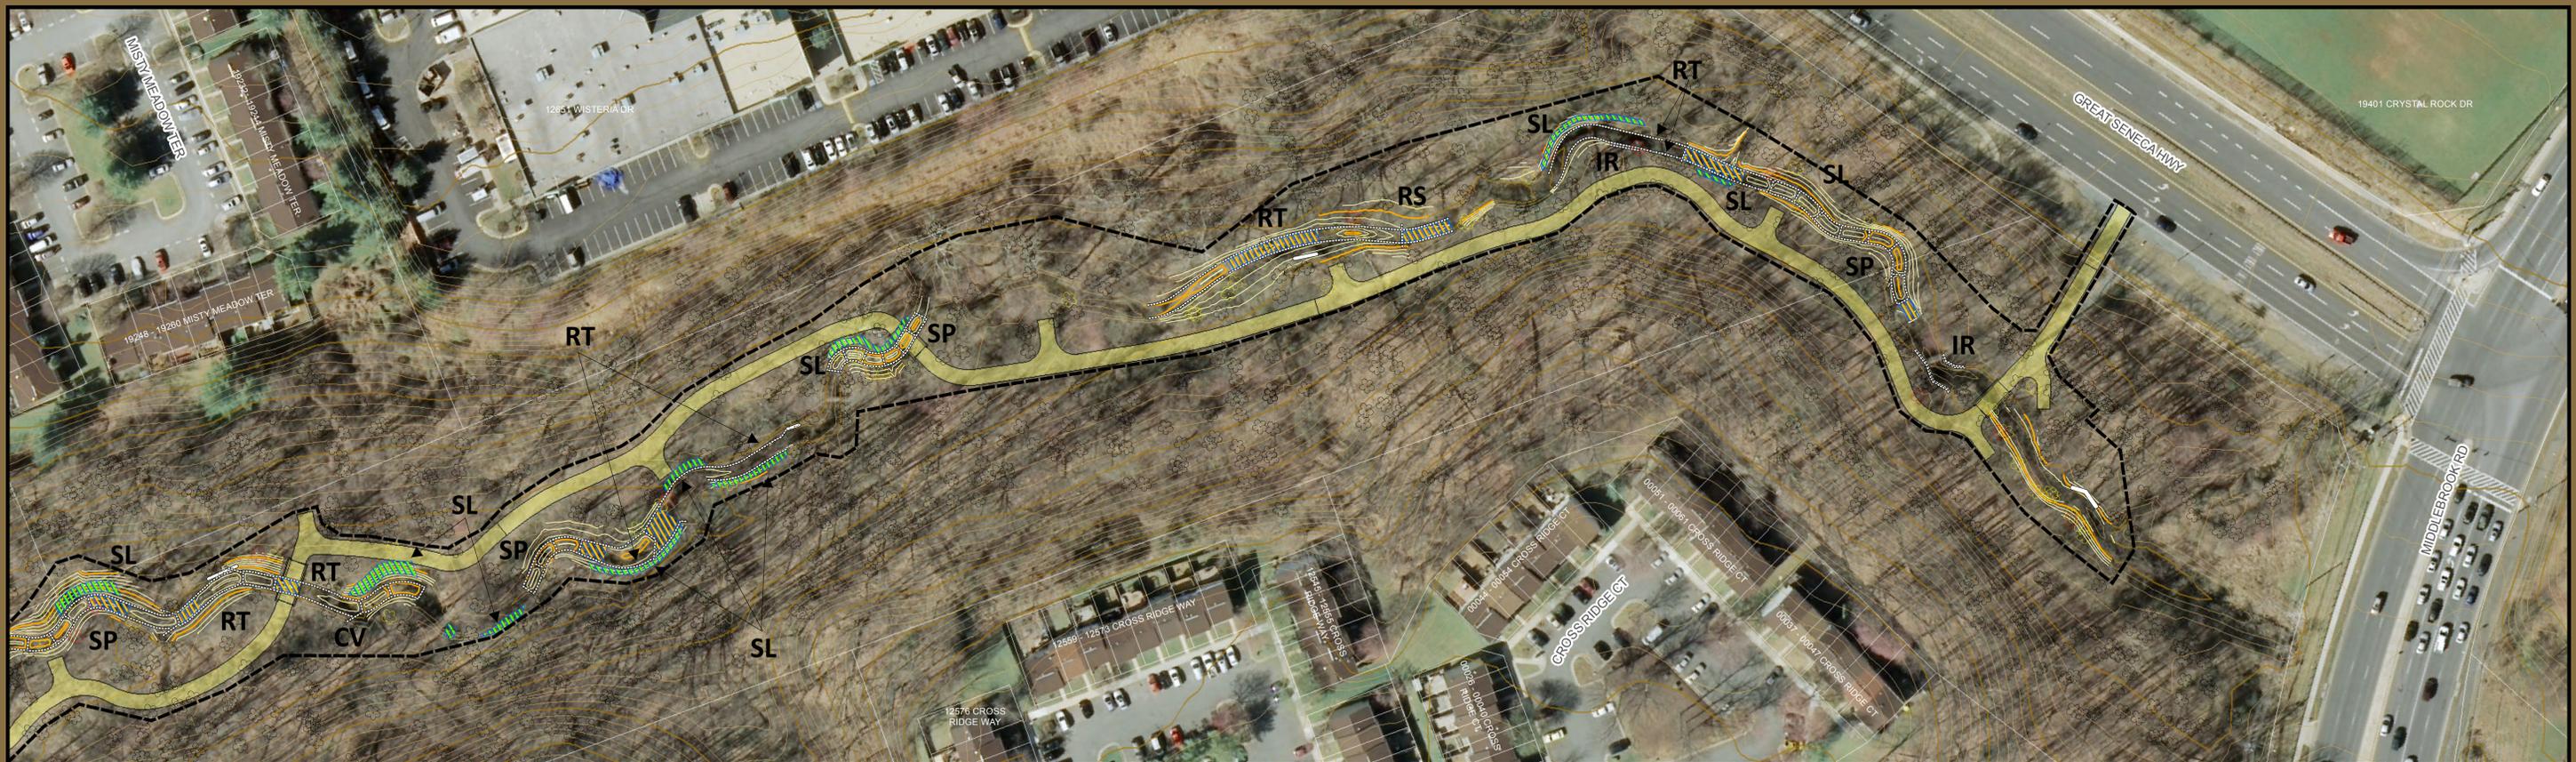

Gunners Branch Tributary Stream Restoration Project

West Tributary Restoration Techniques



Legend

- | | |
|------------------------------|--------------------------------|
| Proposed 1-ft Contour | Existing 2-ft Contour |
| Contour | Contour |
| Index Contour | Index Contour |
| Tree | Limit of Disturbance |
| Tree Removed | Temporary Access Road |
| Tree Removed (d > 24") | Property Boundary |
| Rock Structure | |
| Rock Pack | |
| Riffle Structure | |
| Soil Lift | |
| | Restoration Technique |
| | CV - Cross Vane |
| | IR - Imbricated Rip-Rap |
| | RS - Rock Sill |
| | RT - Rock Toe |
| | SL - Soil Lift |
| | SP - Step-Pool |



Heavy Duty Access Road



Temporary Bridge

