


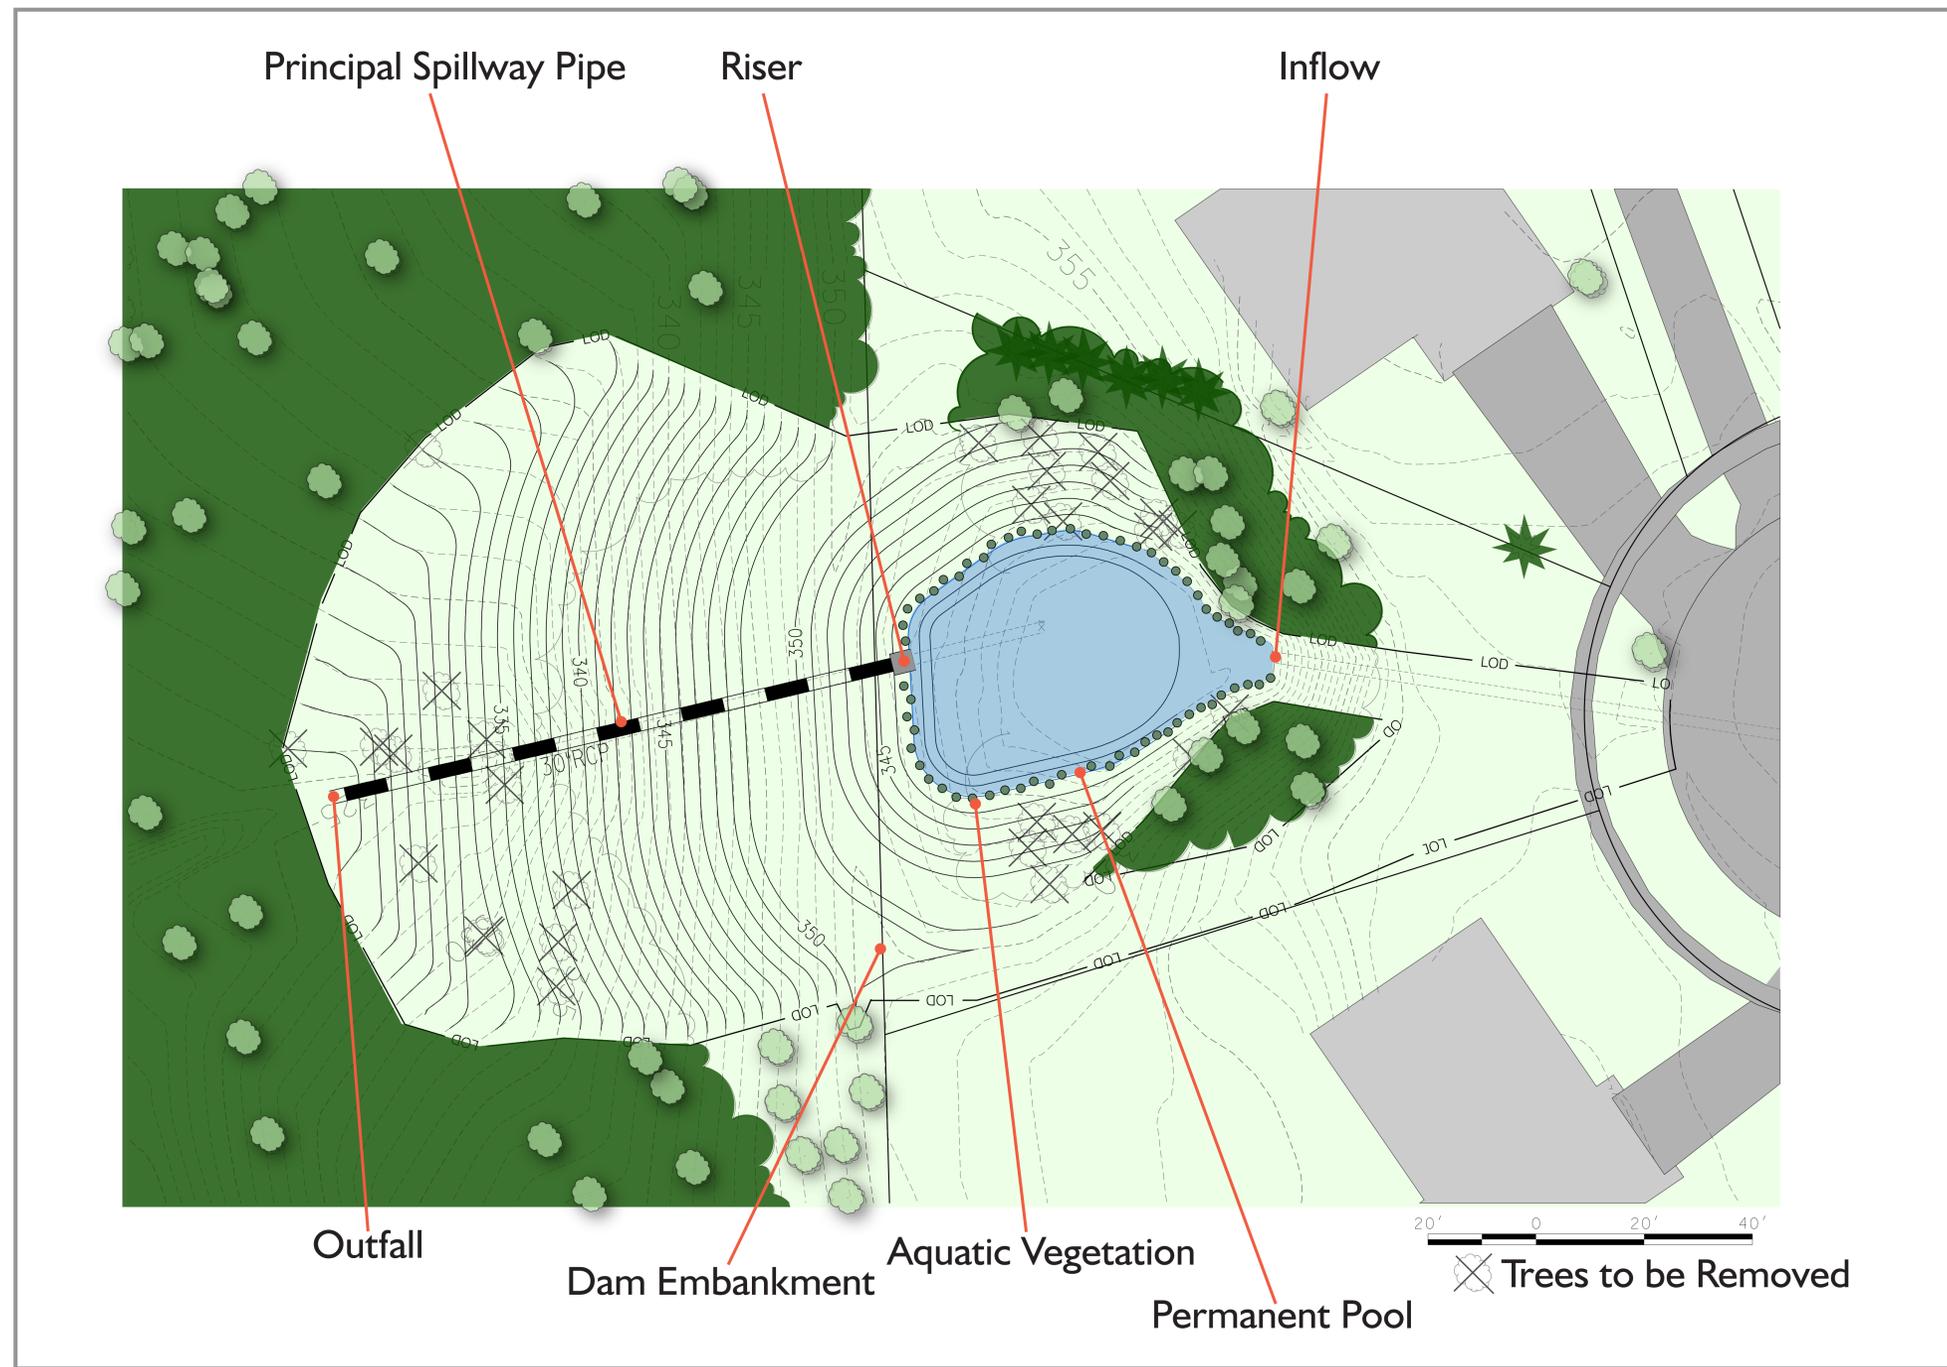

# STORMWATER RETROFIT PROJECTS

## SENECA WHETSTONE ASSET # 10886

McCormick  
Engineers & Planners  
Since 1946 Taylor






# STORMWATER RETROFIT PROJECTS

## SENECA WHETSTONE ASSET # 10886

McCormick  
Engineers & Planners  
Since 1946  
Taylor

### Pond Cross Section

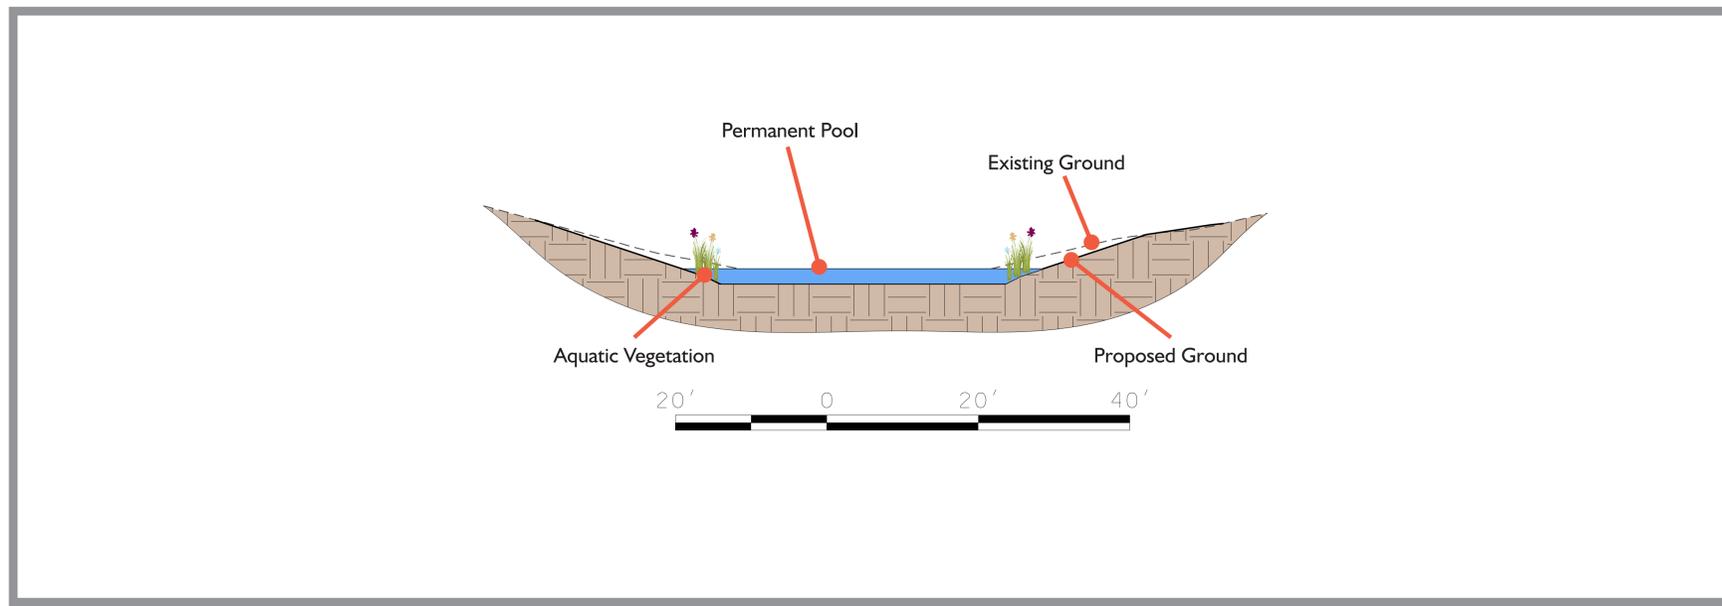

### Pipe Profile

