




CLARKSBURG SEWER EXTENSION

HISTORIC CLARKSBURG

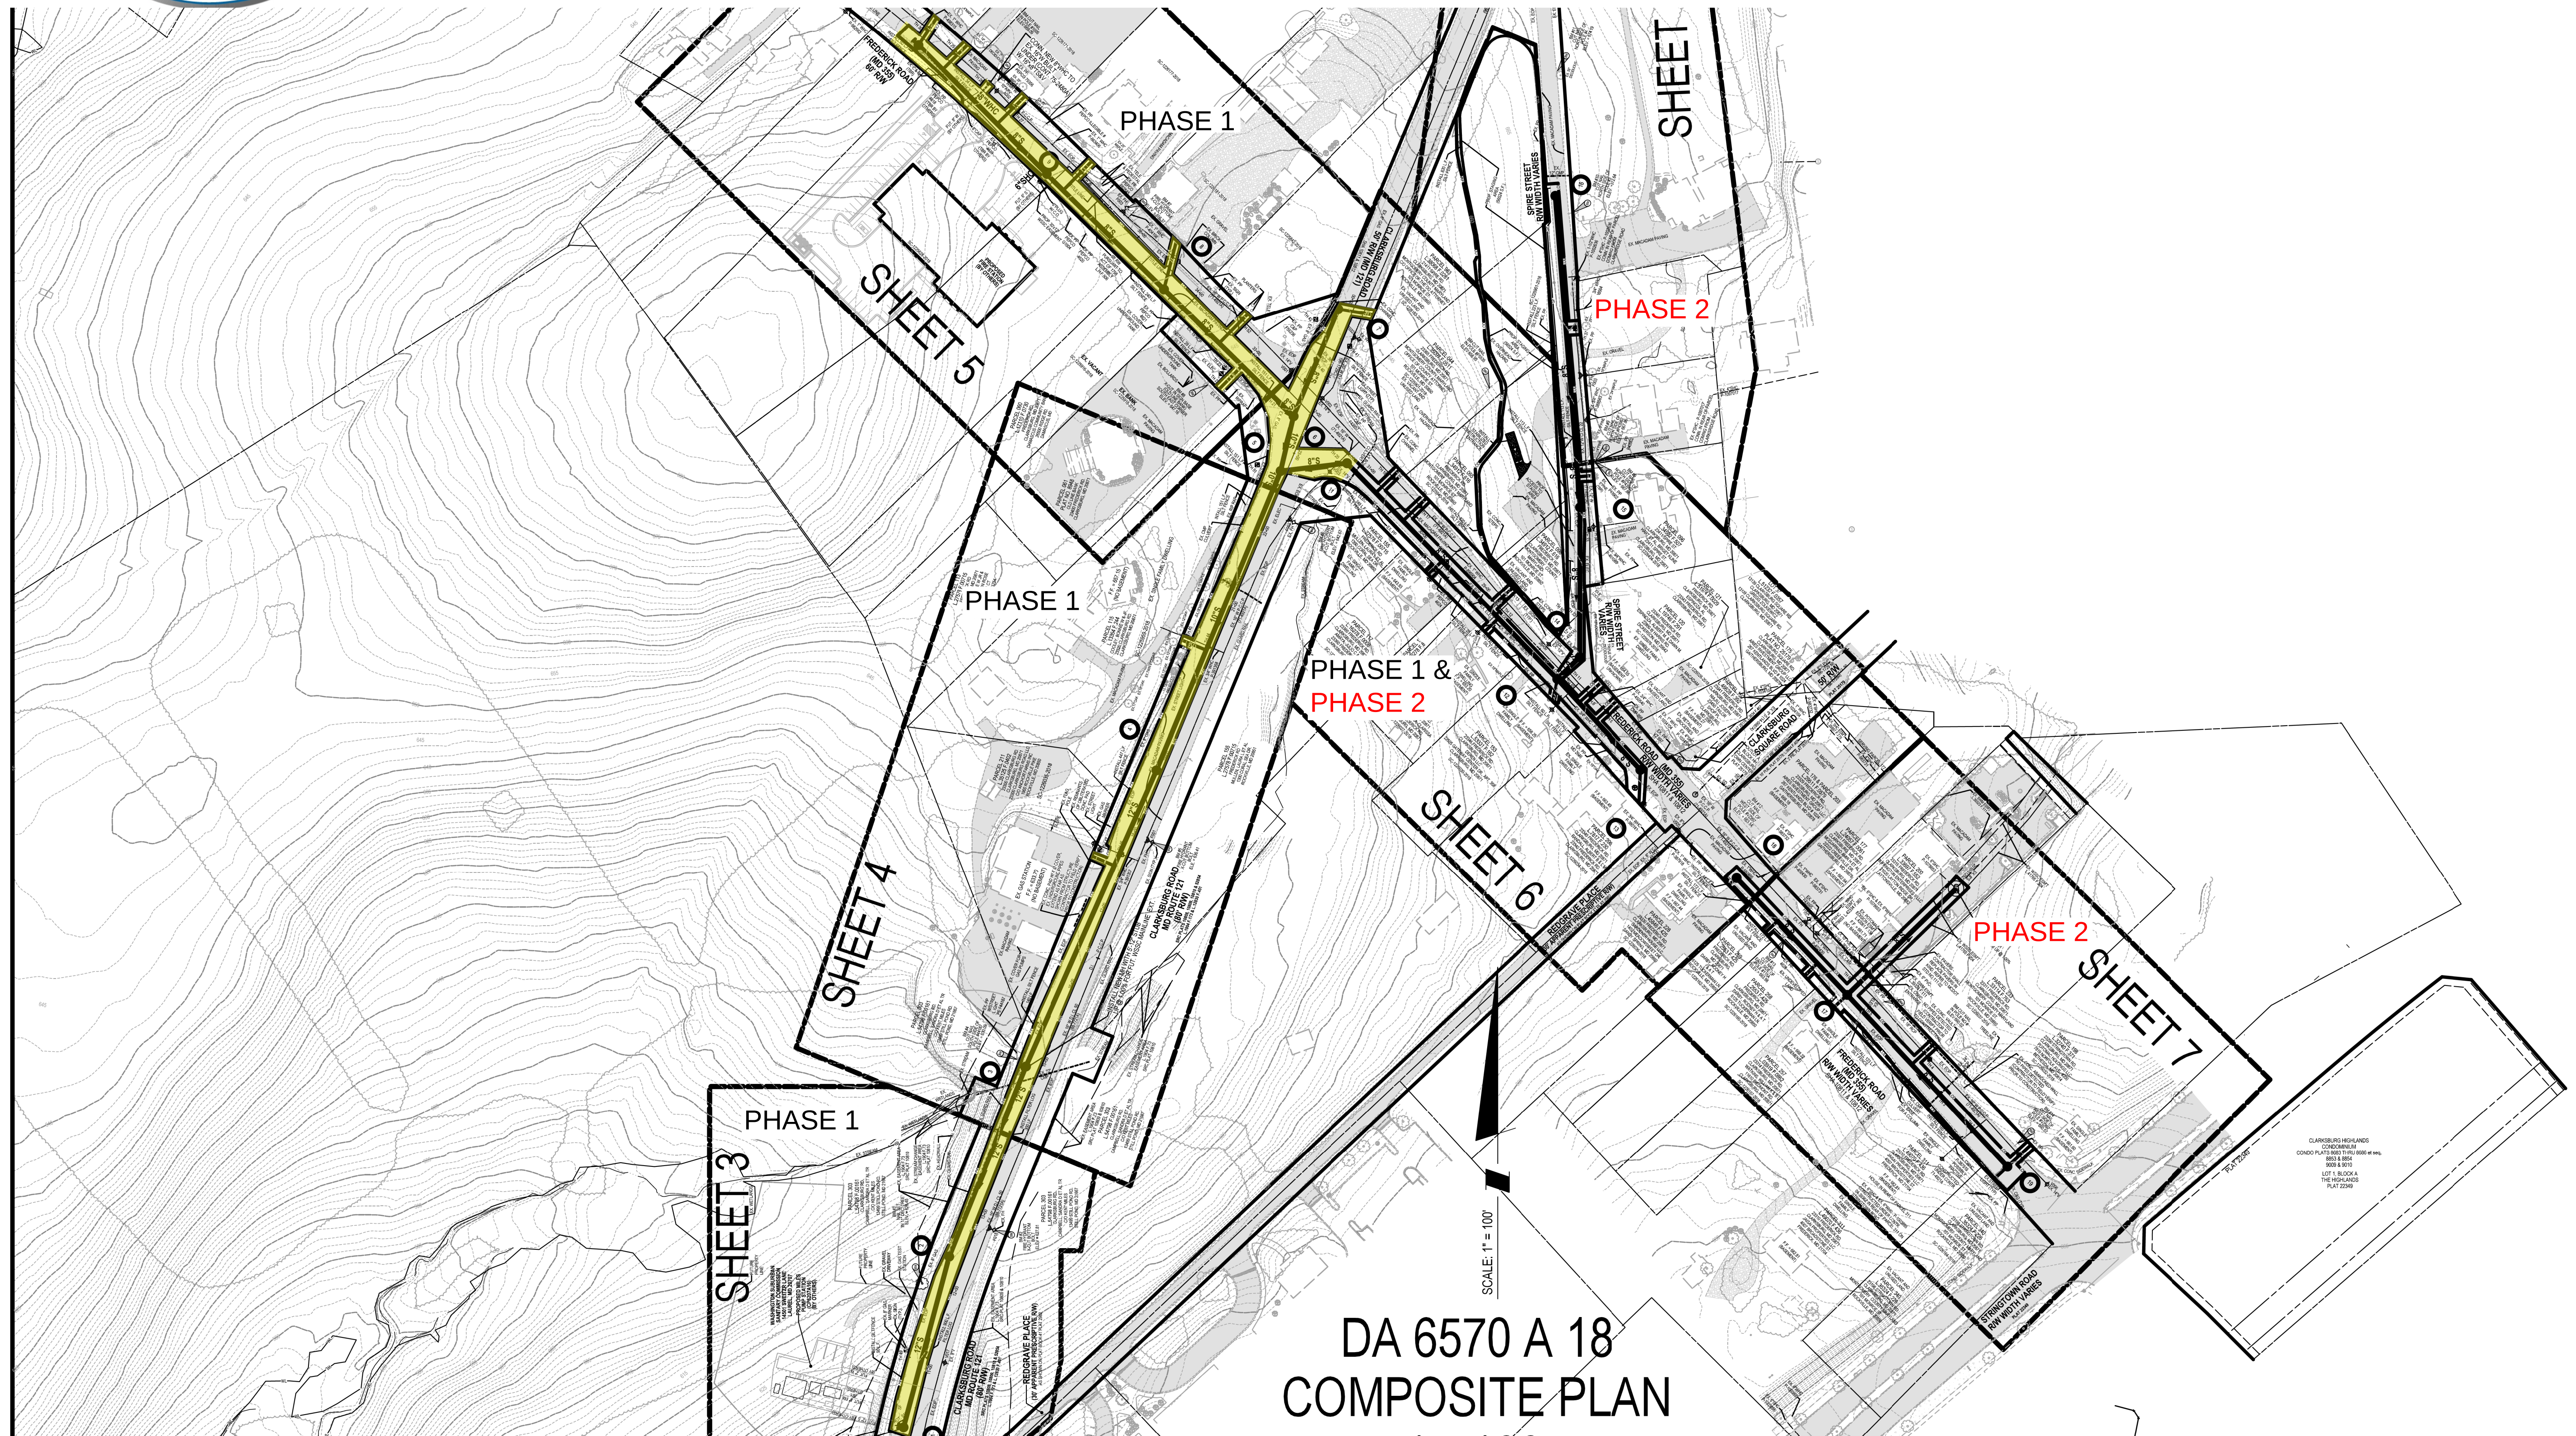

Montgomery County DEPARTMENT OF GENERAL SERVICES



Project Manager:
Division Of Building
Design & Construction

SOLTESZ, Inc.
Engineering//Environmental Sciences//Surveying//Planning
2 Research Place, Suite 100
Rockville, MD 20850