
APPROVED



ORIGINAL SIDEWALK PROPOSAL ALONG STATESIDE DRIVE PRESENTED AT MARCH 8 PUBLIC HEARING

EXISTING TREE PREVIOUSLY MARKED FOR REMOVAL DUE TO POOR CONDITION, OR EXISTING STUMP/BOLE

NOT PURSUED

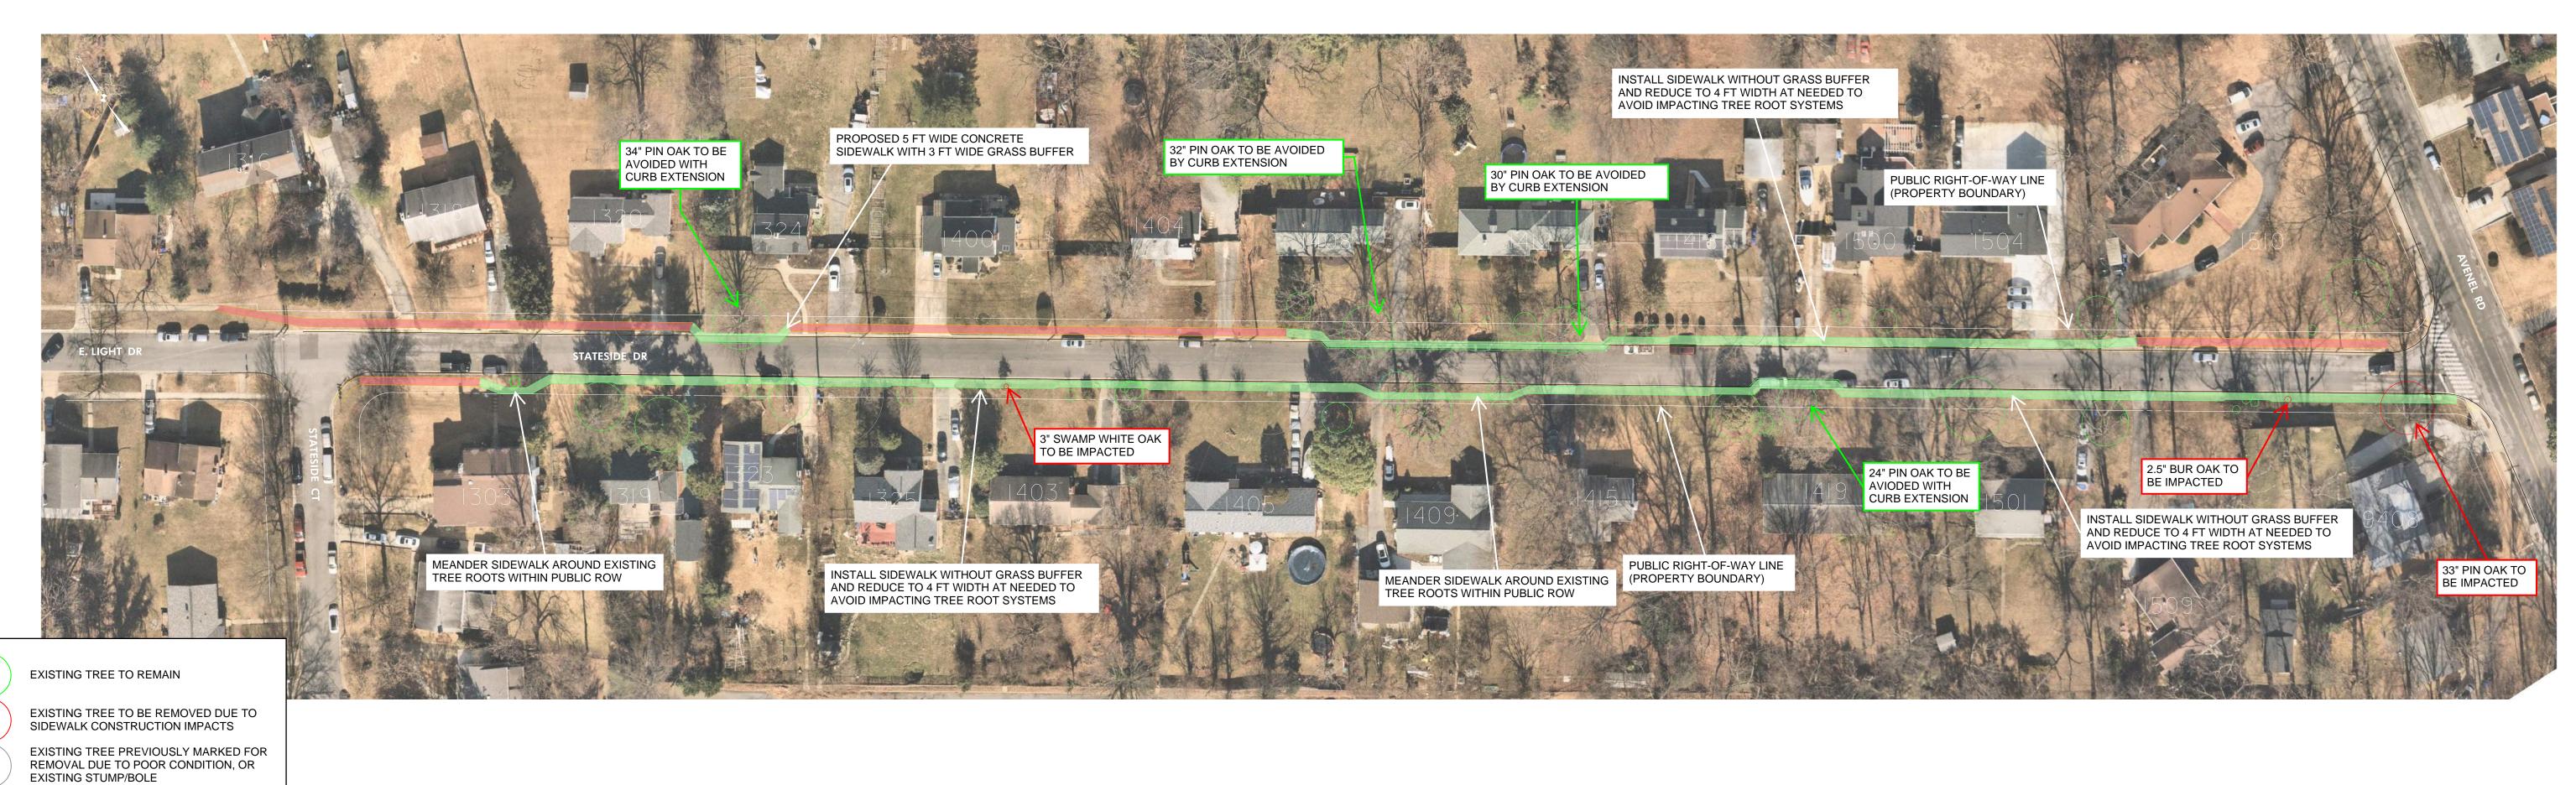