ORIGINAL SIDEWALK PROPOSAL ALONG STATESIDE DRIVE PRESENTED AT MARCH 8 PUBLIC HEARING




+

EXISTING TREE TO BE REMOVED DUE TO SIDEWALK CONSTRUCTION IMPACTS

EXISTING TREE PREVIOUSLY MARKED FOR REMOVAL DUE TO POOR CONDITION, OR EXISTING STUMP/BOLE


REVISED SIDEWALK PROPOSAL ALONG STATESIDE DRIVE NO PROPOSED CURB WORK - REVISED ALIGNMENT SHOWN IN GREEN

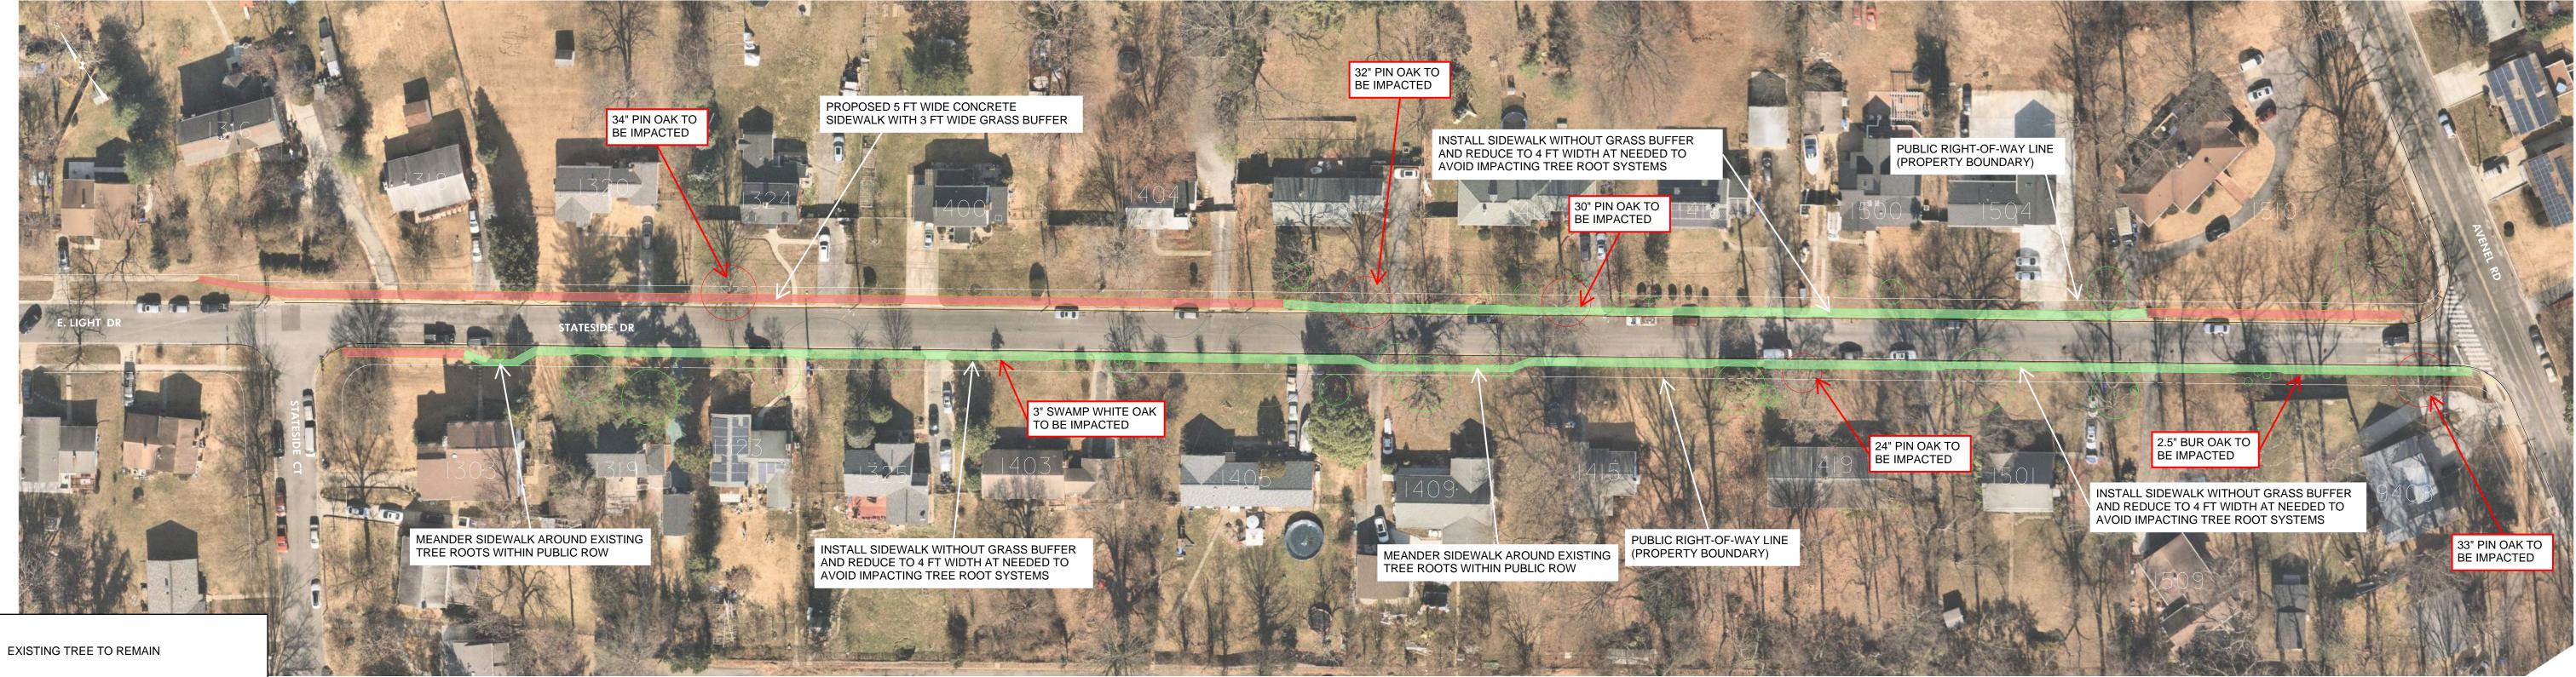

EXISTING TREE TO BE REMOVED DUE TO SIDEWALK CONSTRUCTION IMPACTS

EXISTING TREE PREVIOUSLY MARKED FOR REMOVAL DUE TO POOR CONDITION, OR EXISTING STUMP/BOLE

REVISED SIDEWALK PROPOSAL ALONG STATESIDE DRIVE CURB EXTENSIONS TO FURTHER AVOID TREE IMPACTS - REVISED ALIGNMENT SHOWN IN GREEN

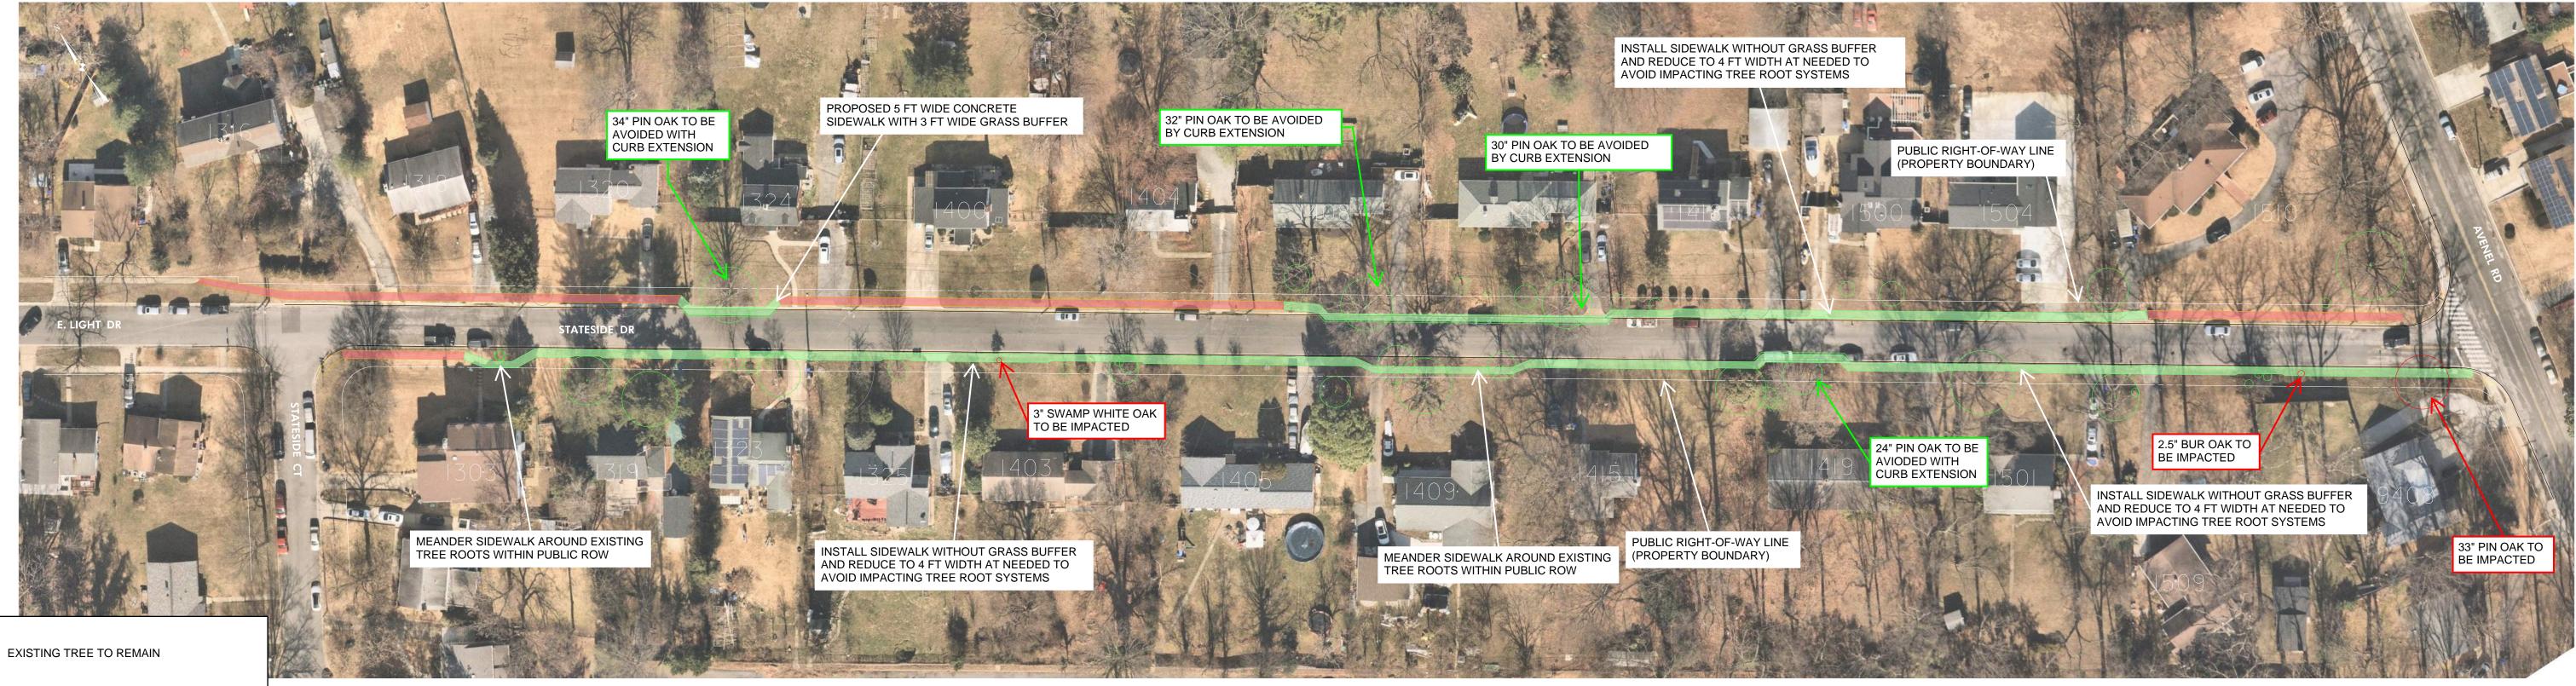

EXISTING TREE TO BE REMOVED DUE TO SIDEWALK CONSTRUCTION IMPACTS

EXISTING TREE PREVIOUSLY MARKED FOR REMOVAL DUE TO POOR CONDITION, OR EXISTING STUMP/BOLE