


WHEATON WOODS ELEMENTARY SCHOOL SAFETY IMPROVEMENTS

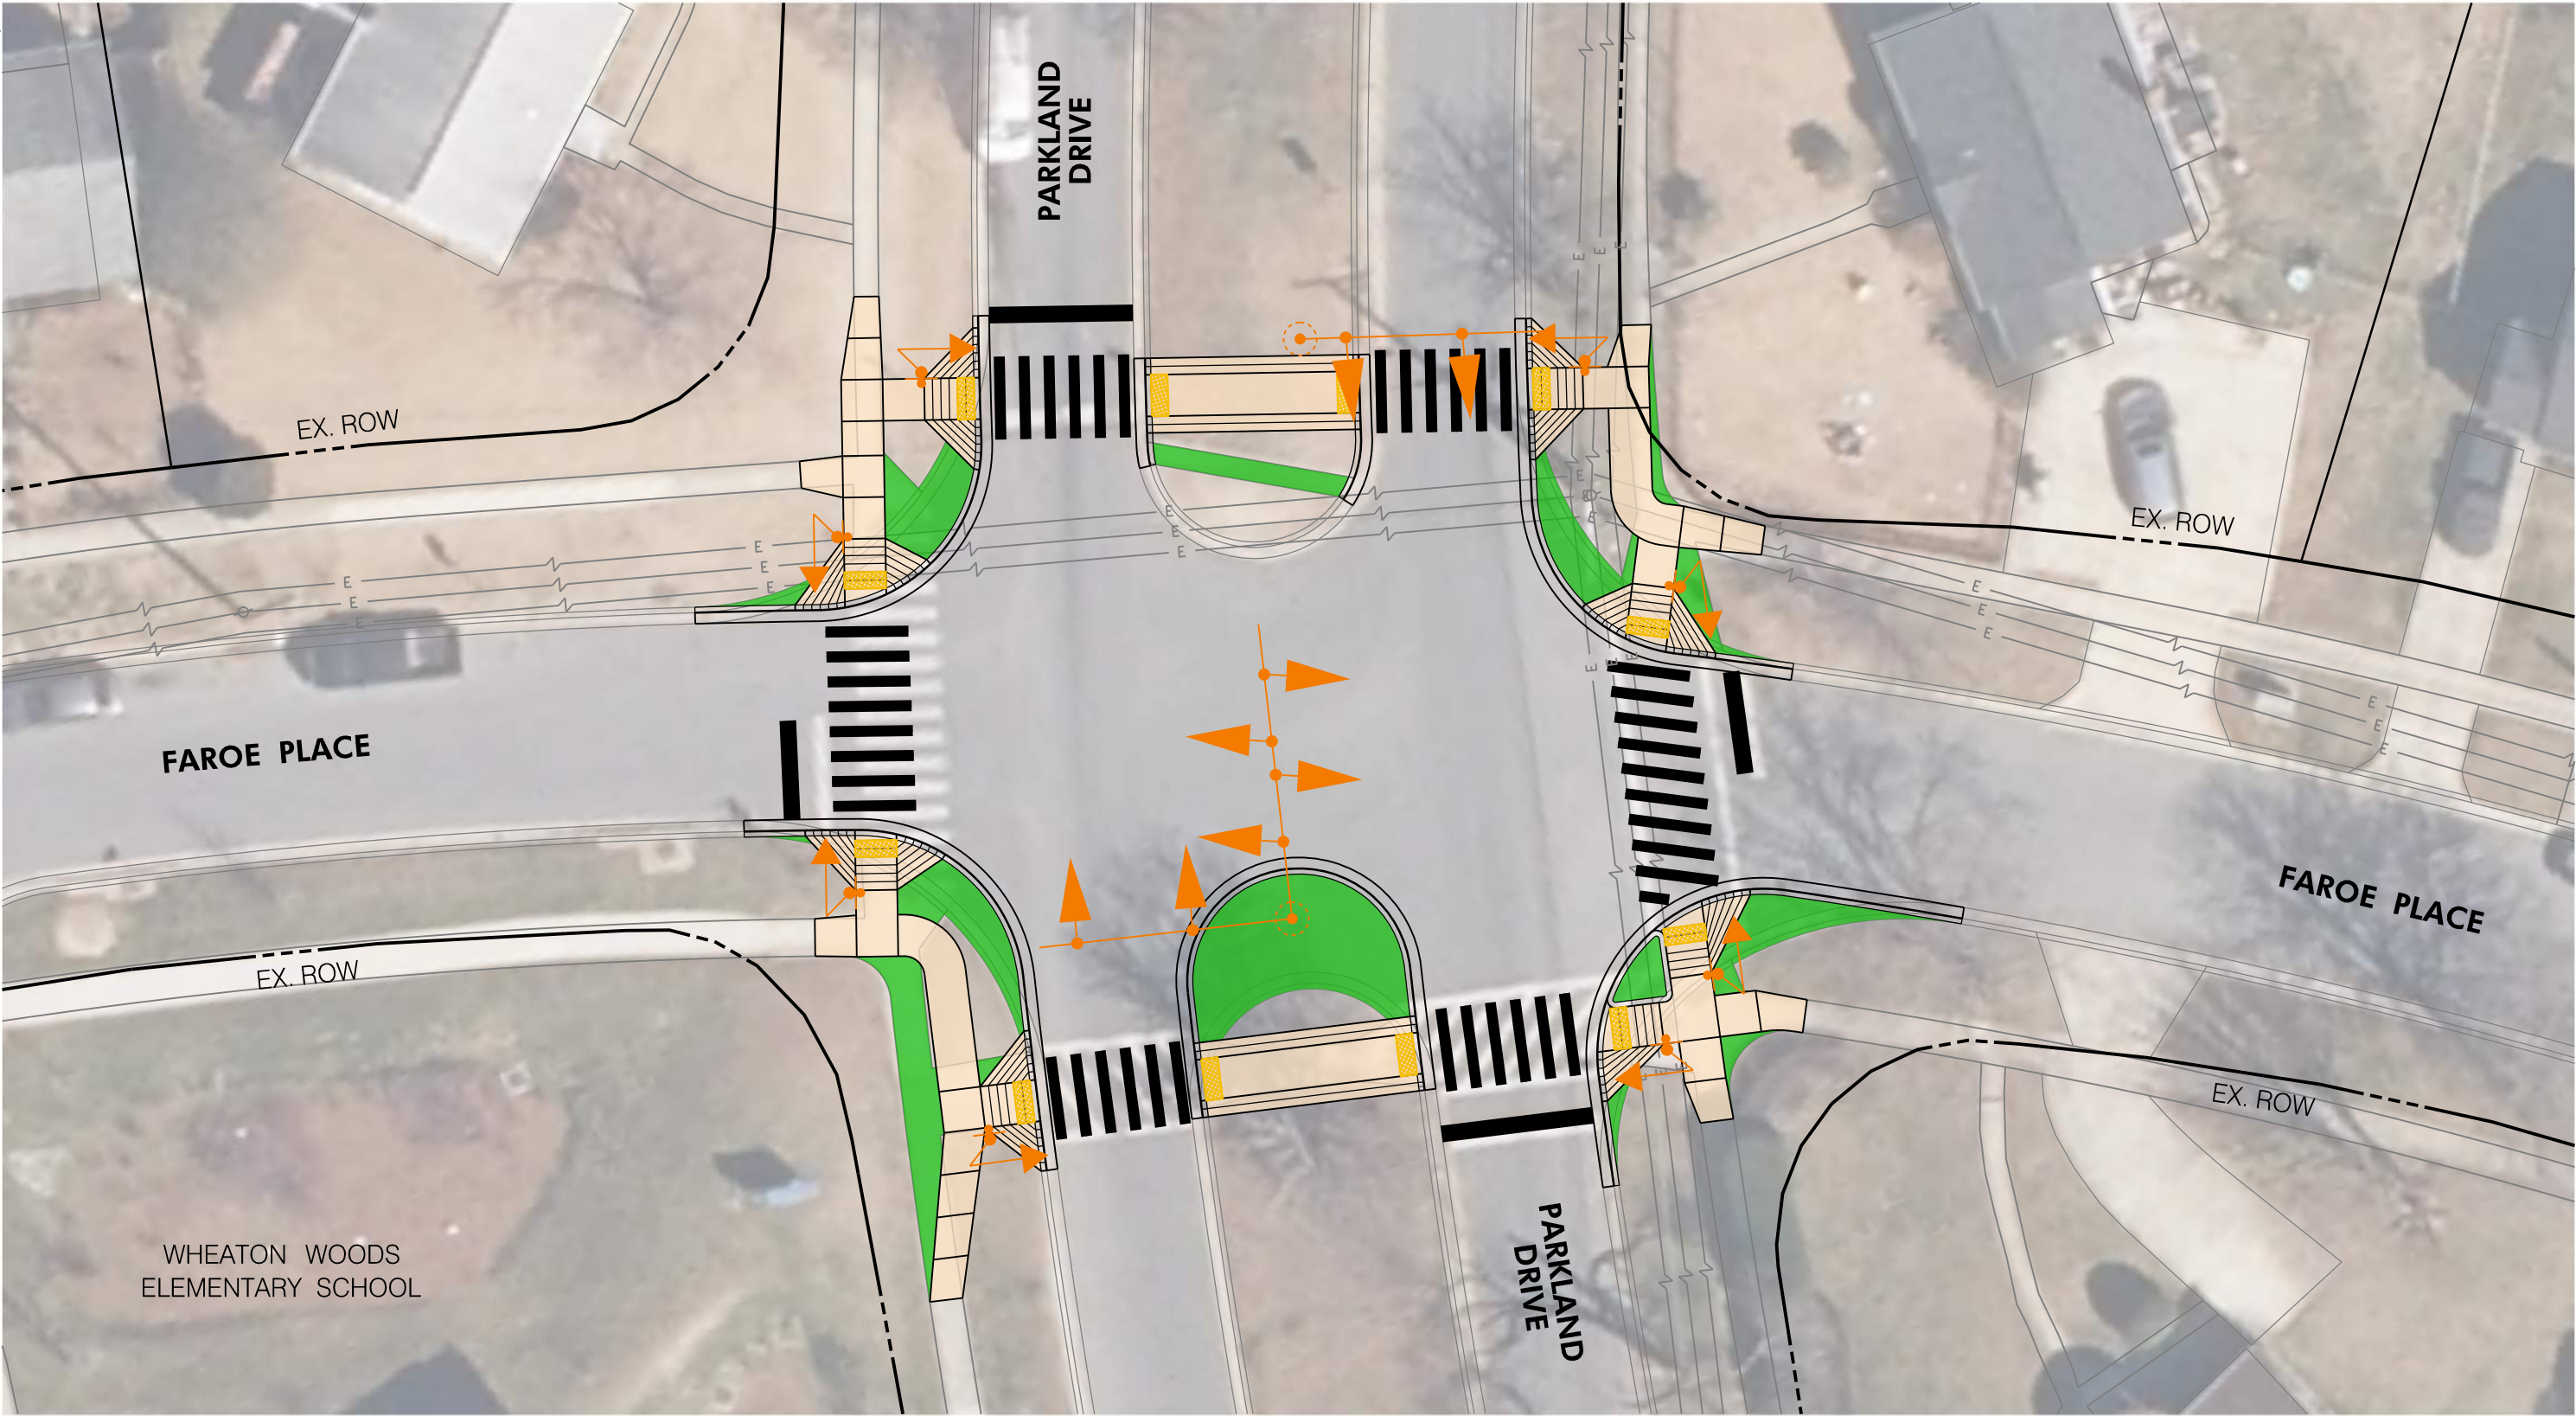

LEGEND

CONCRETE SIDEWALK

TURFGRASS

PROPOSED TRAFFIC SIGNAL
FAROE PLACE AT PARKLAND DRIVE