


WHEATON WOODS ELEMENTARY SCHOOL SAFETY IMPROVEMENTS

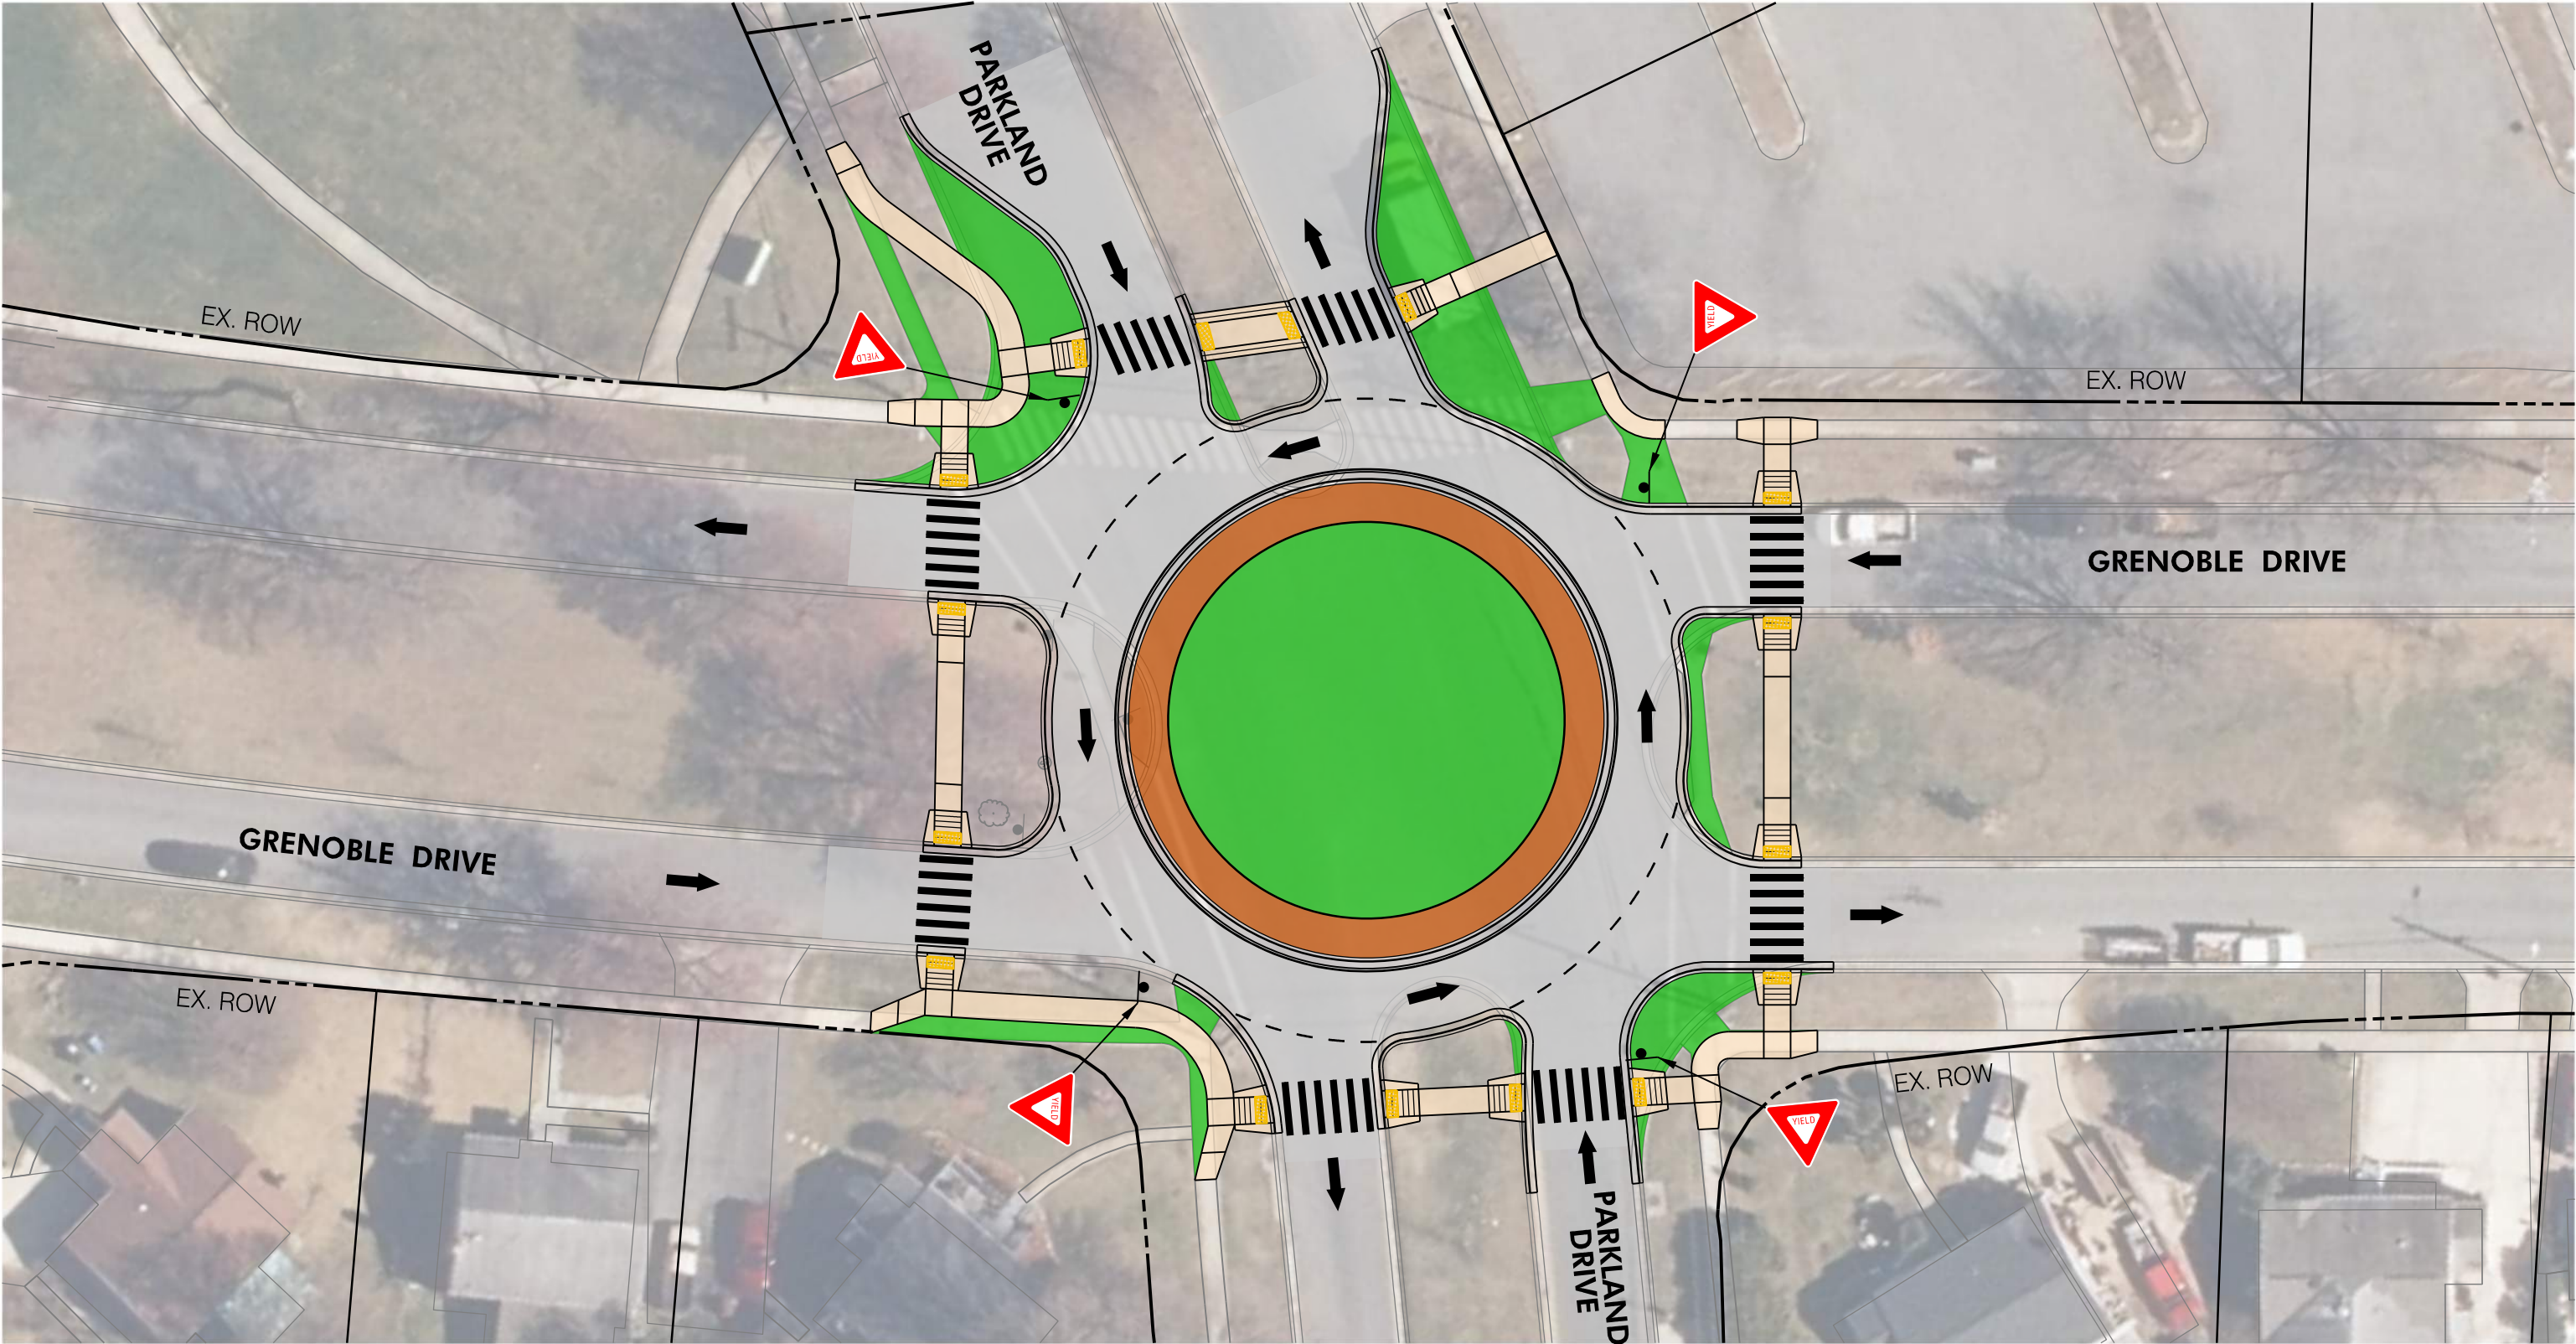

LEGEND

CONCRETE SIDEWALK

TURFGRASS

BRICK PAVER TRUCK APRON

FULL DEPTH PAVEMENT

PROPOSED ROUNDABOUT
GRENOBLE DRIVE AT PARKLAND DRIVE