



LEGEND

- DETECTABLE WARNING SURFACE
- DETECTABLE GUIDANCE STRIP [1]
- CROSSWALK DELINEATOR STRIP
- STAMPED BRICK CONCRETE
- BIKE LANE GREEN PAVEMENT MARKING
- STAIR NOSING VISUAL CONTRAST
- "STOP FOR PEDESTRIANS" SIGN
- ACCESSIBLE PEDESTRIAN SIGNAL (APS)
- BUS STOP SIGN
- LANDSCAPED AREA
- METAL RAILING
- TRASH CAN
- FLEX POST

[1] GUIDANCE STRIPS ARE SHOWN IN A LIGHT ORANGE COLOR ON THIS GRAPHIC SO THAT THEY CAN BE MORE EASILY DISTINGUISHED FROM DETECTABLE WARNING SURFACES. THE ACTUAL COLOR OF THE GUIDANCE STRIPS AND GUIDANCE STRIP JUNCTIONS USED IN THE DESIGN WILL BE DETERMINED AT A LATER POINT BUT IN ALL CASES WILL CONTRAST VISUALLY WITH THE COLOR OF THE UNDERLYING SURFACE.

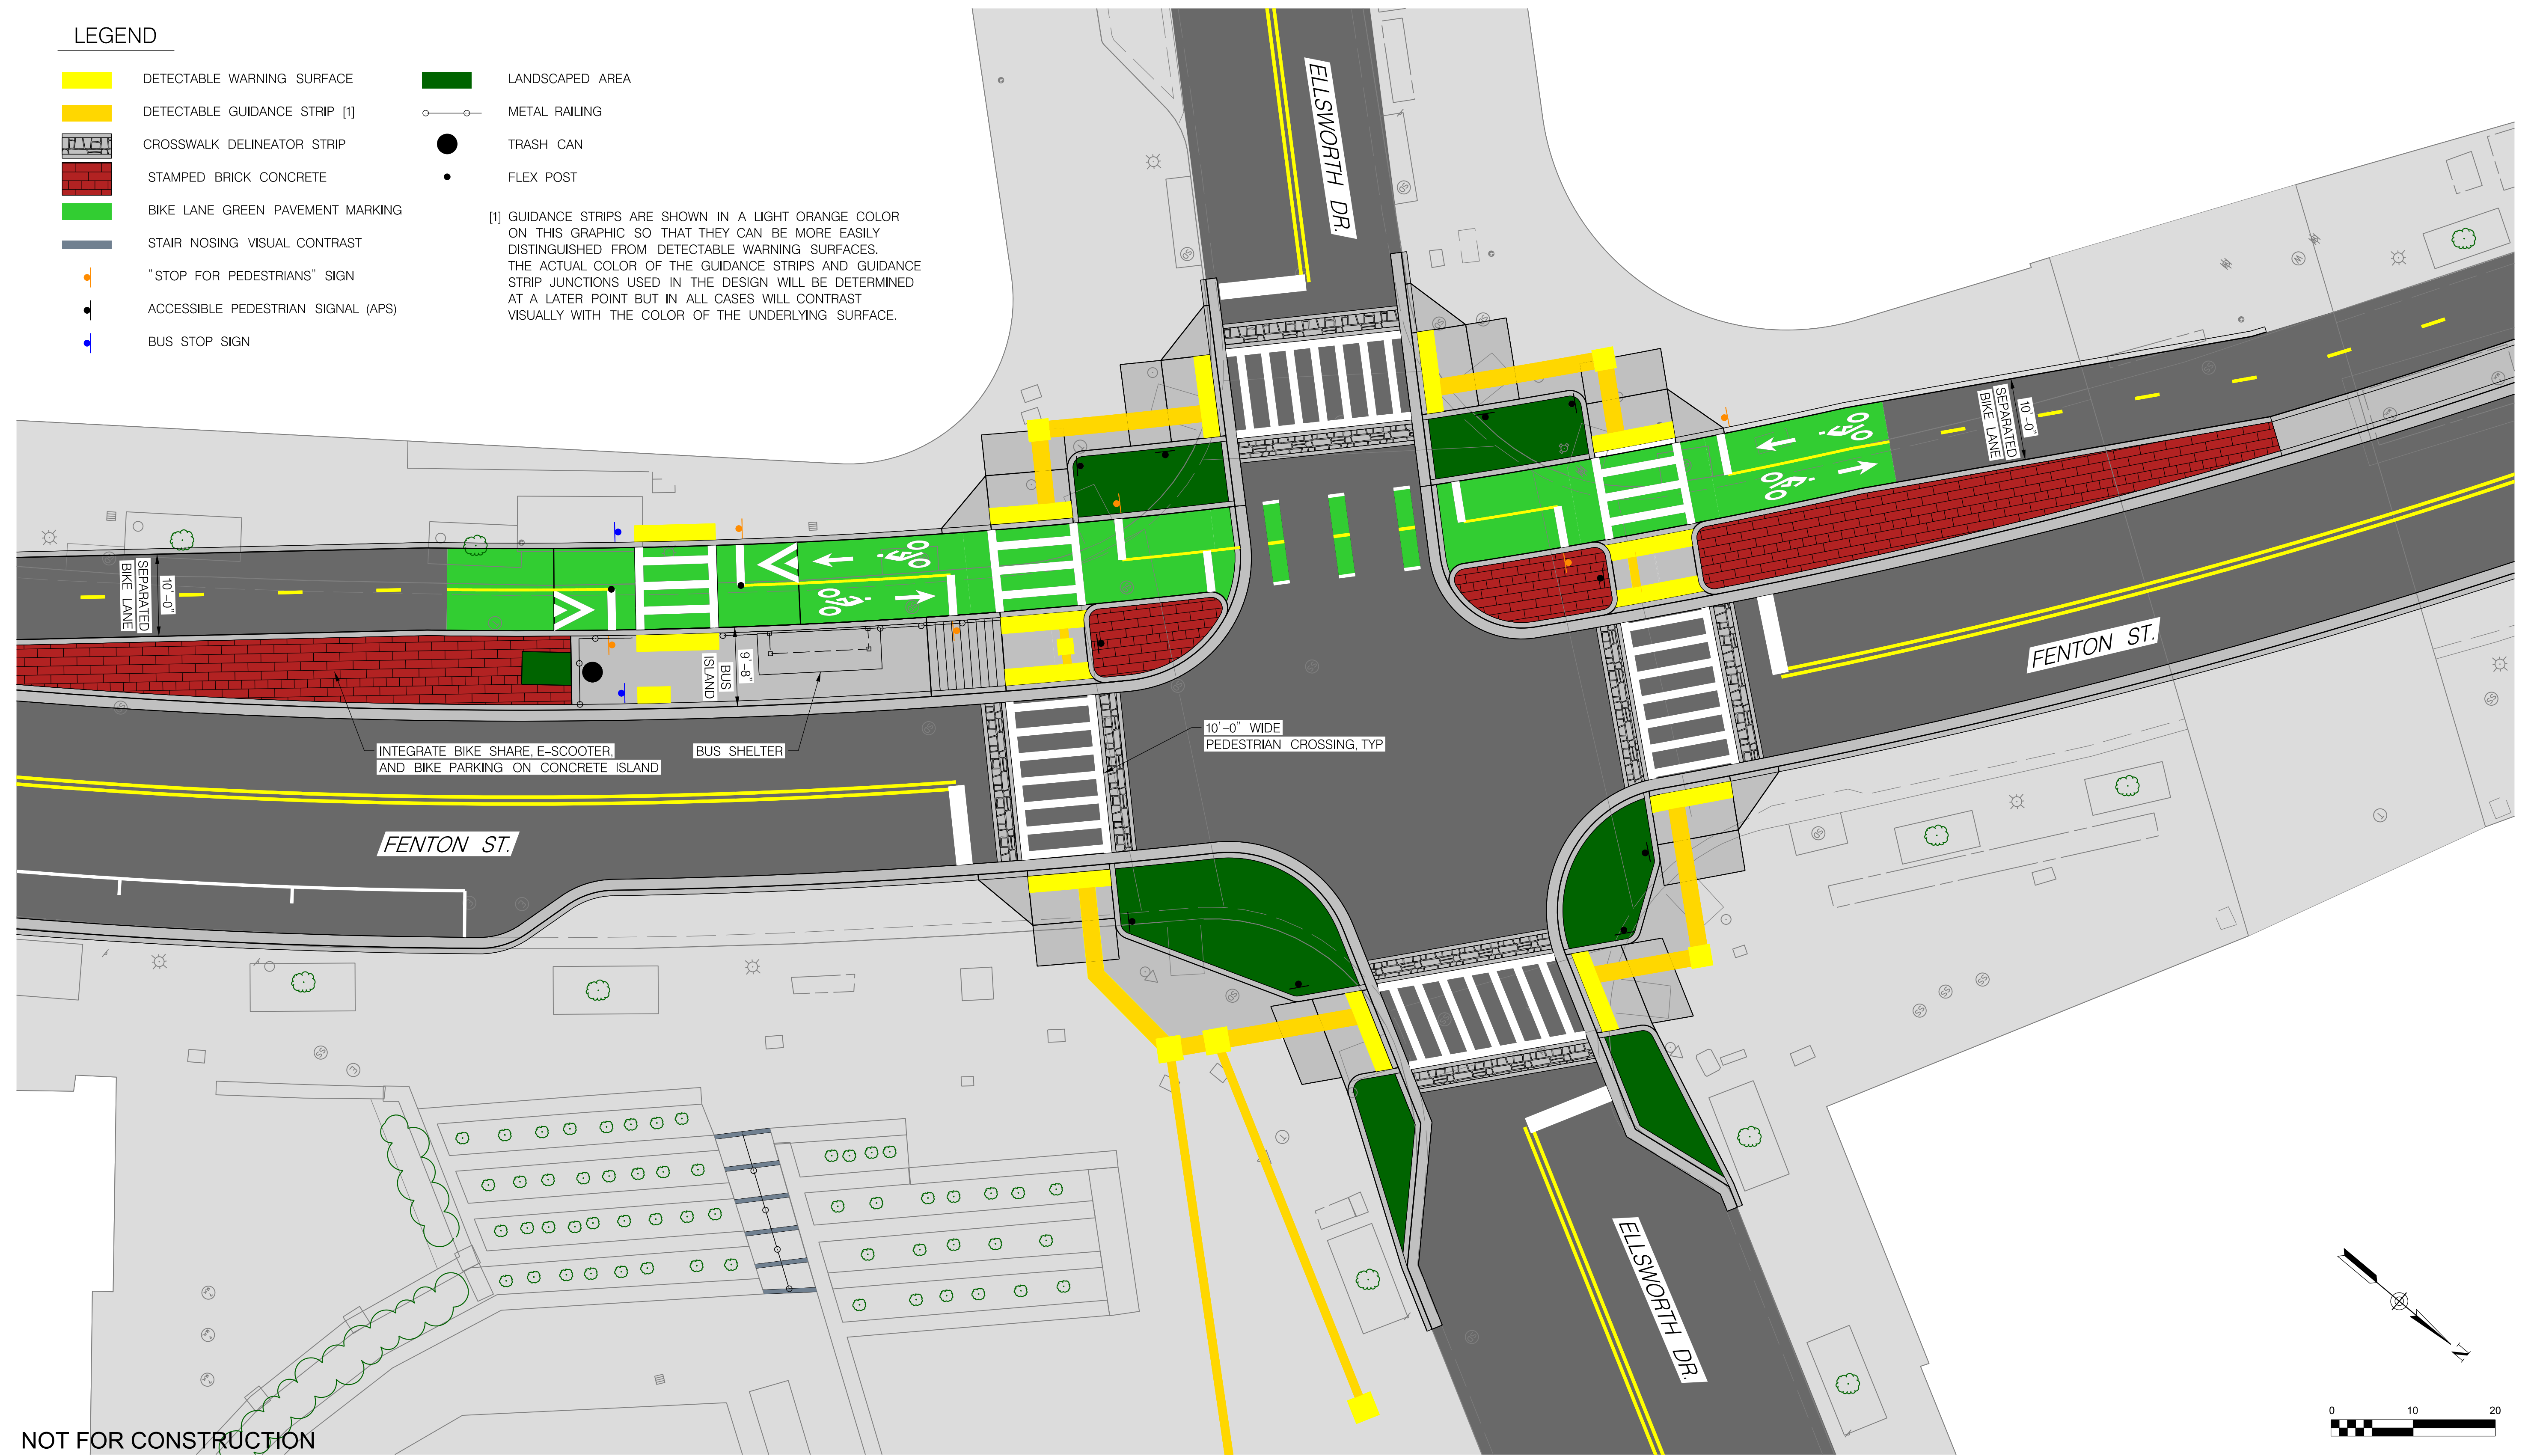

NOT FOR CONSTRUCTION

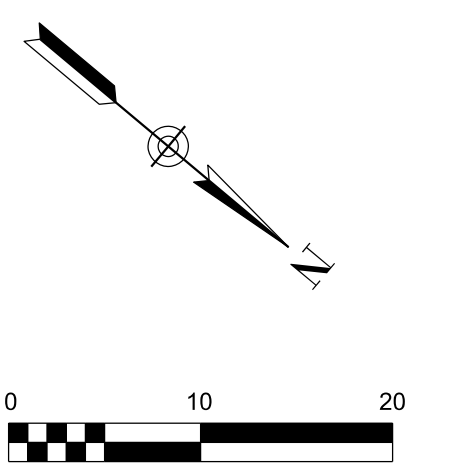

8484 GEORGIA AVENUE, SUITE 800
 SILVER SPRING, MD 20910
 PHONE: 301.927.1900
 FAX: 301.927.2800
 www.tooledesign.com

**FENTON STREET
 BIKEWAY PROJECT**
 SILVER SPRING, MD

REV. 1:
 REV. 2:
 REV. 3:
 DESIGNED: JK
 DRAWN: JK
 CHECKED: RP/E
 DATE: JUNE 25, 2021

SHEET NAME:
 CONCEPT PLAN
 DRAWING NUMBER
C0.1
 SHEET NUMBER
01 OF 01