


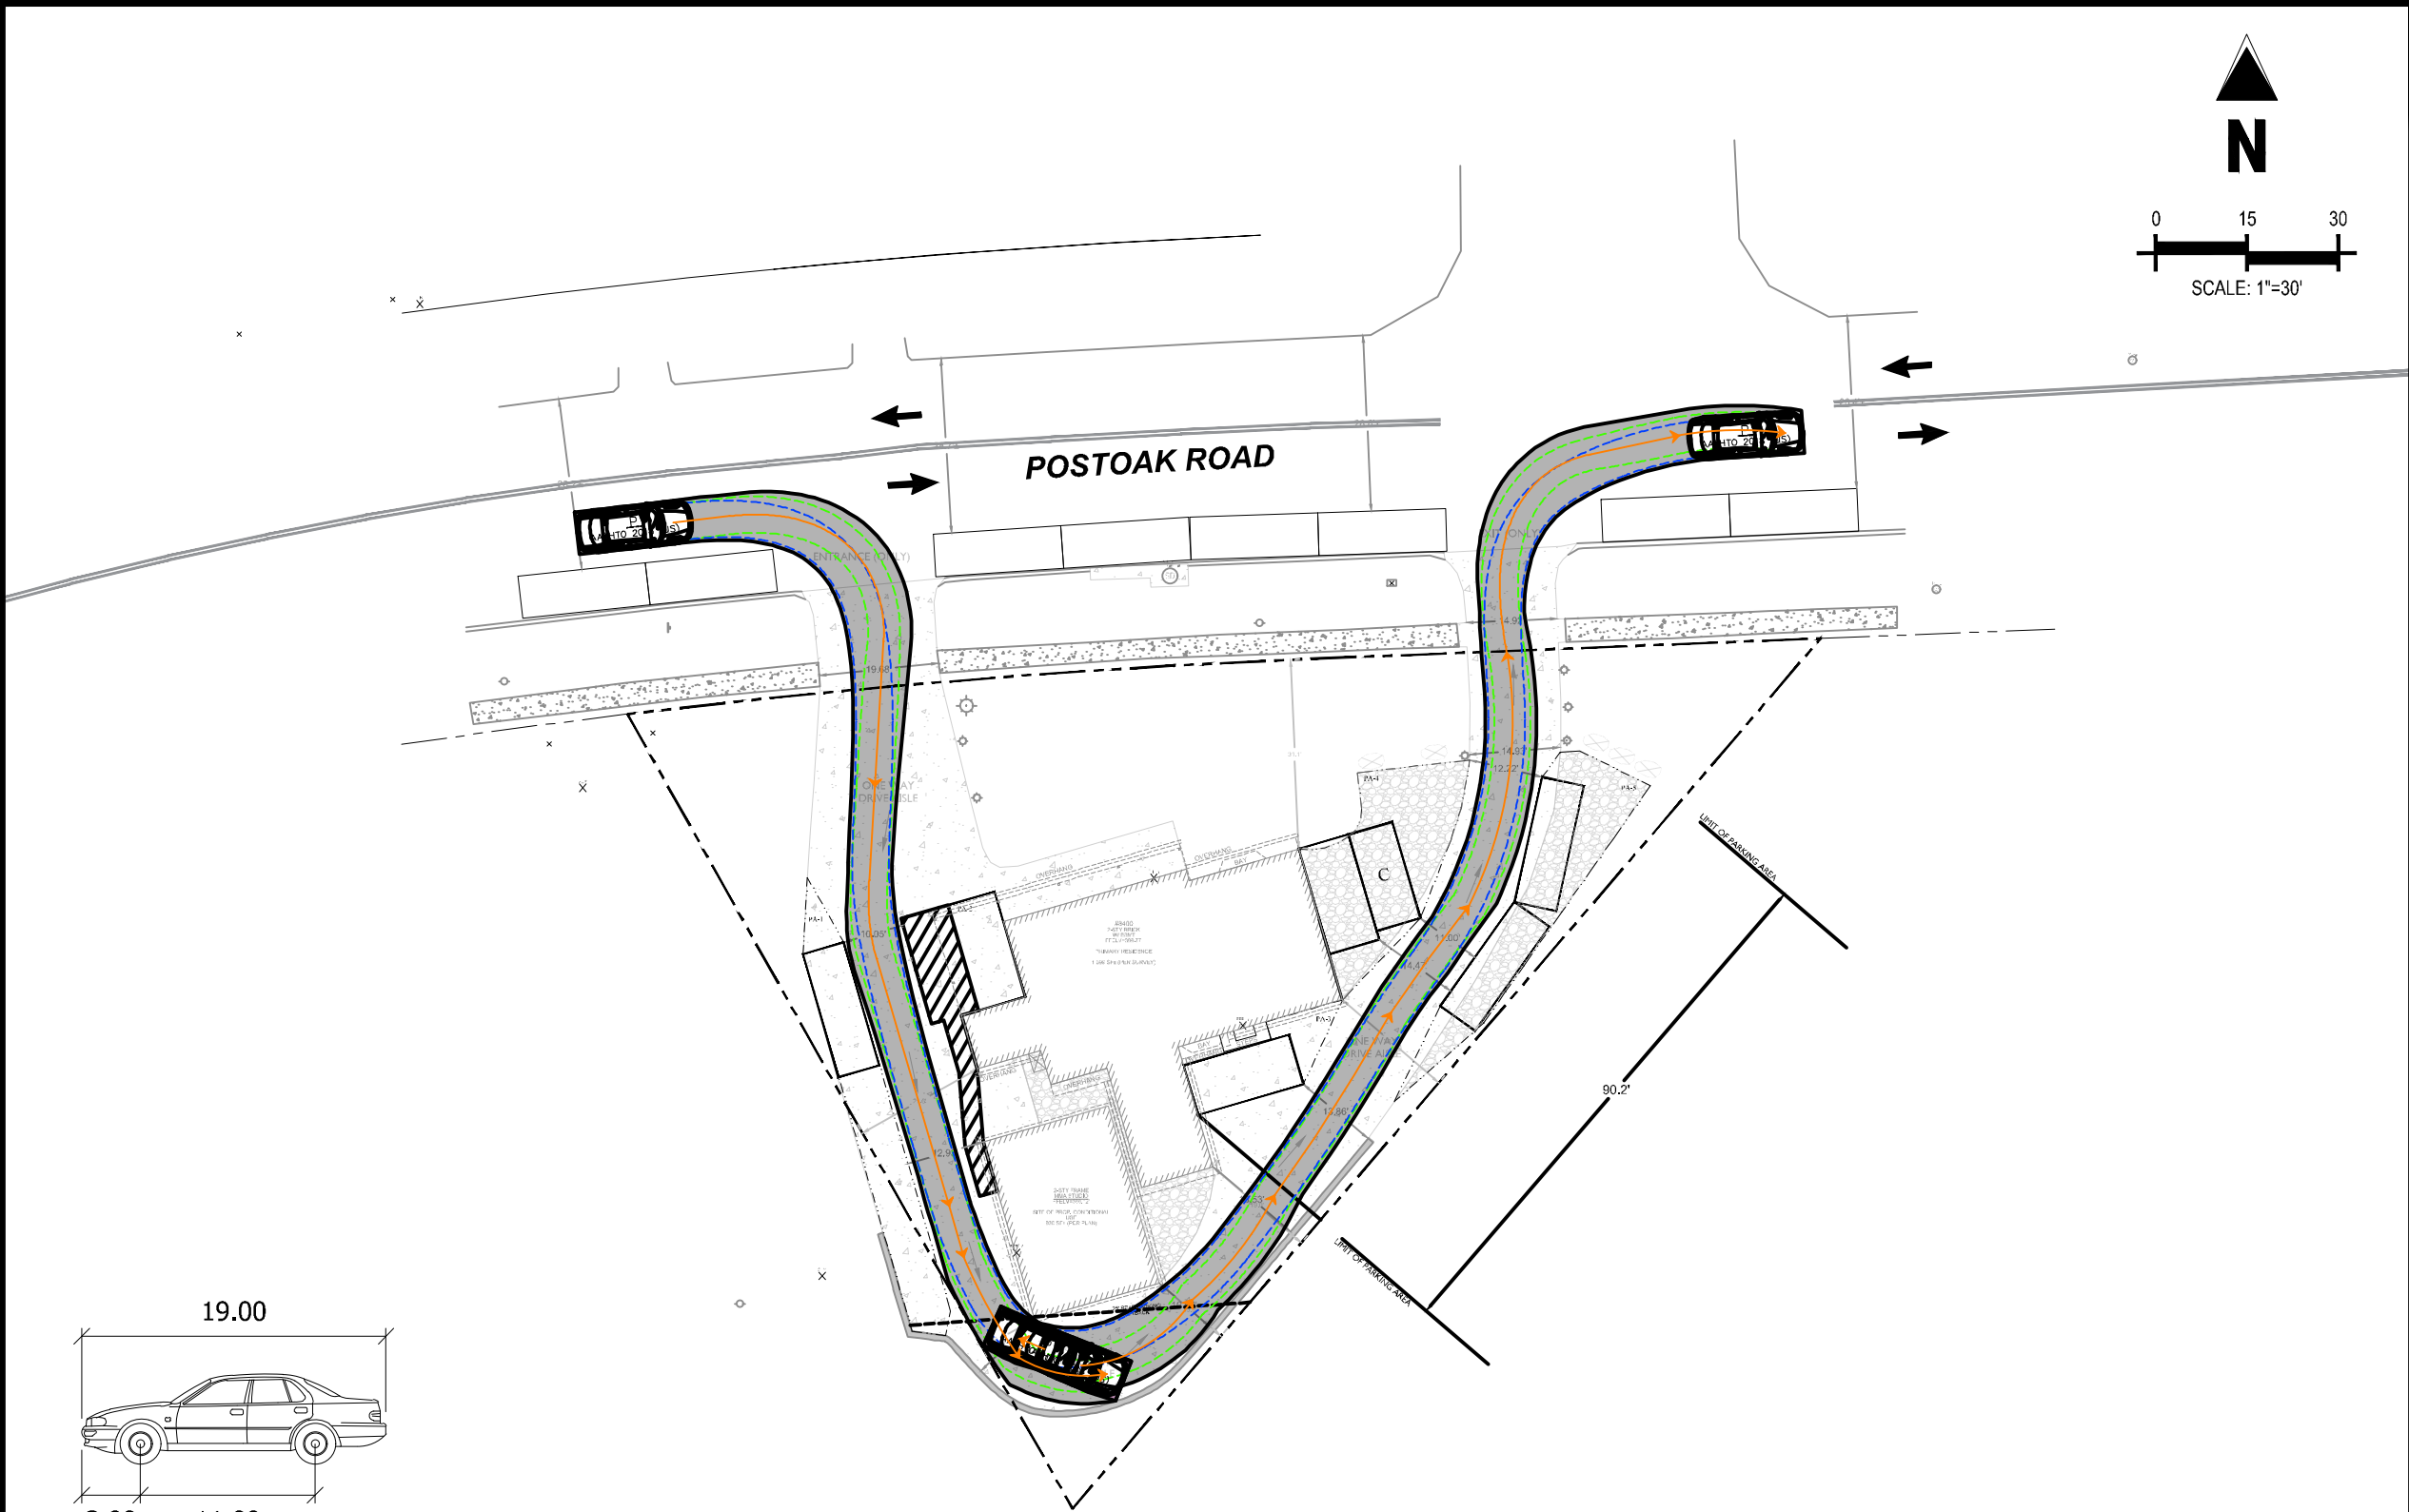

**AUTOTURN LEGEND**  
— Vehicle Body  
- - - Front Tire Tread  
- - - Rear Tire Tread  
→ Directional Path  
█ Vehicle Path

**P**

|                   |        |
|-------------------|--------|
| Width             | : 7.00 |
| Track             | : 6.00 |
| Lock to Lock Time | : 6.0  |
| Steering Angle    | : 31.6 |

feet

**Exhibit 19**  
**OZAH Case No: CU 24-18**


**Galloway**

Planning, Architecture, Engineering,  
6162 S. Willow Drive, Suite 320  
Greenwood Village, CO 80111  
303.770.8884 O  
303.770.3636 F  
www.gallowayUS.com  
© 2015, Galloway & Company, Inc. All Rights Reserved

SWEPT AREA DIAGRAM – STREET LEVEL  
VEHICLE: PASSENGER CAR (WITH  
BACKING UP OPTION)

POTOMAC MMA  
MONTGOMERY COUNTY, MARYLAND

|                     |                 |                  |               |
|---------------------|-----------------|------------------|---------------|
| Project No:         | Designed By: CK | Date: 05/09/2024 | FIGURE 1 OF 2 |
| Sheet Scale: 1"=30' | Drawn By: CRD   | Disk File:       |               |

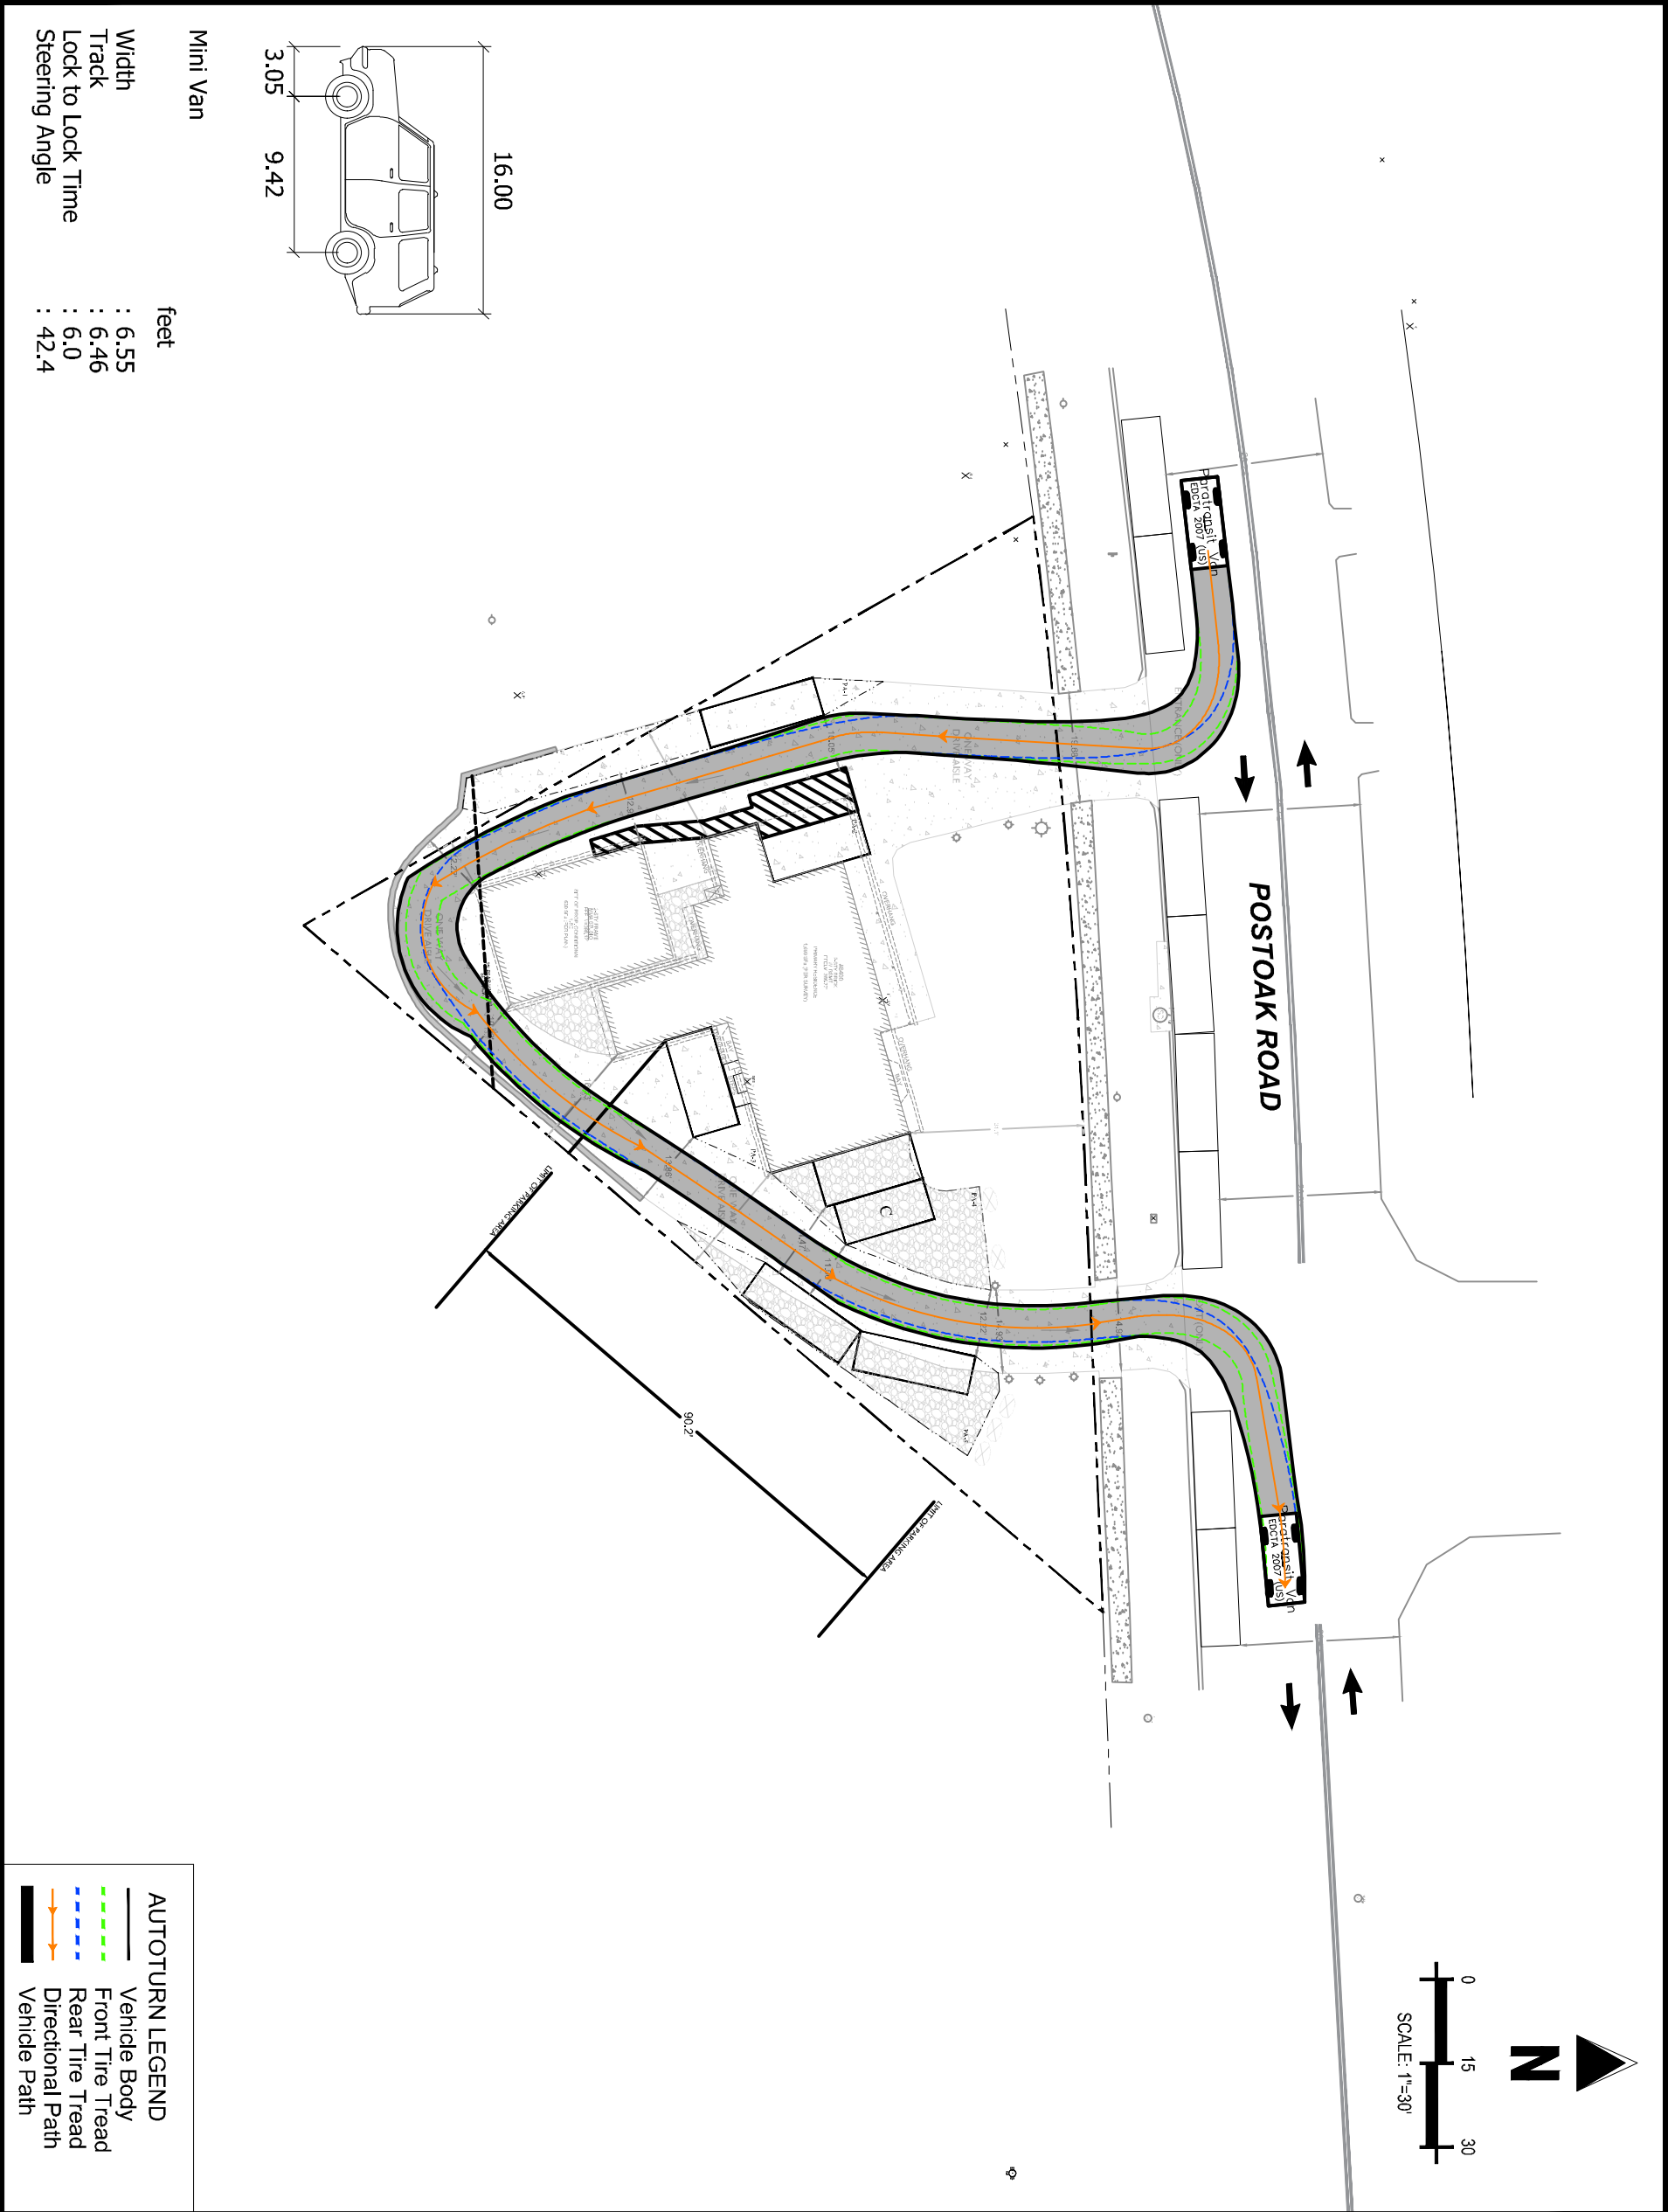

|                                                                          |                 |   |               |  |  |
|--------------------------------------------------------------------------|-----------------|---|---------------|--|--|
| SWEPT AREA DIAGRAM – STREET LEVEL<br>VEHICLE: MINI VAN (PARATRANSIT VAN) |                 | <div><div>Galloway</div><div>Planning, Architecture, Engineering.</div><div>6162 S. Willow Drive, Suite 320<br/>Greenwood Village, CO 80111<br/>303.770.8884 O<br/>303.770.3636 F<br/>www.gallowayUS.com<br/>©2015, Galloway &amp; Company, Inc, All Rights Reserved</div></div> |               |  |  |
| Project No:                                                              | Designed By: CK | Date: 05/09/2024   | FIGURE 2 OF 2 |  |  |
| Sheet Scale: 1"=30'                                                      | Drawn By: CRD   | Disk File:   |               |  |  |