


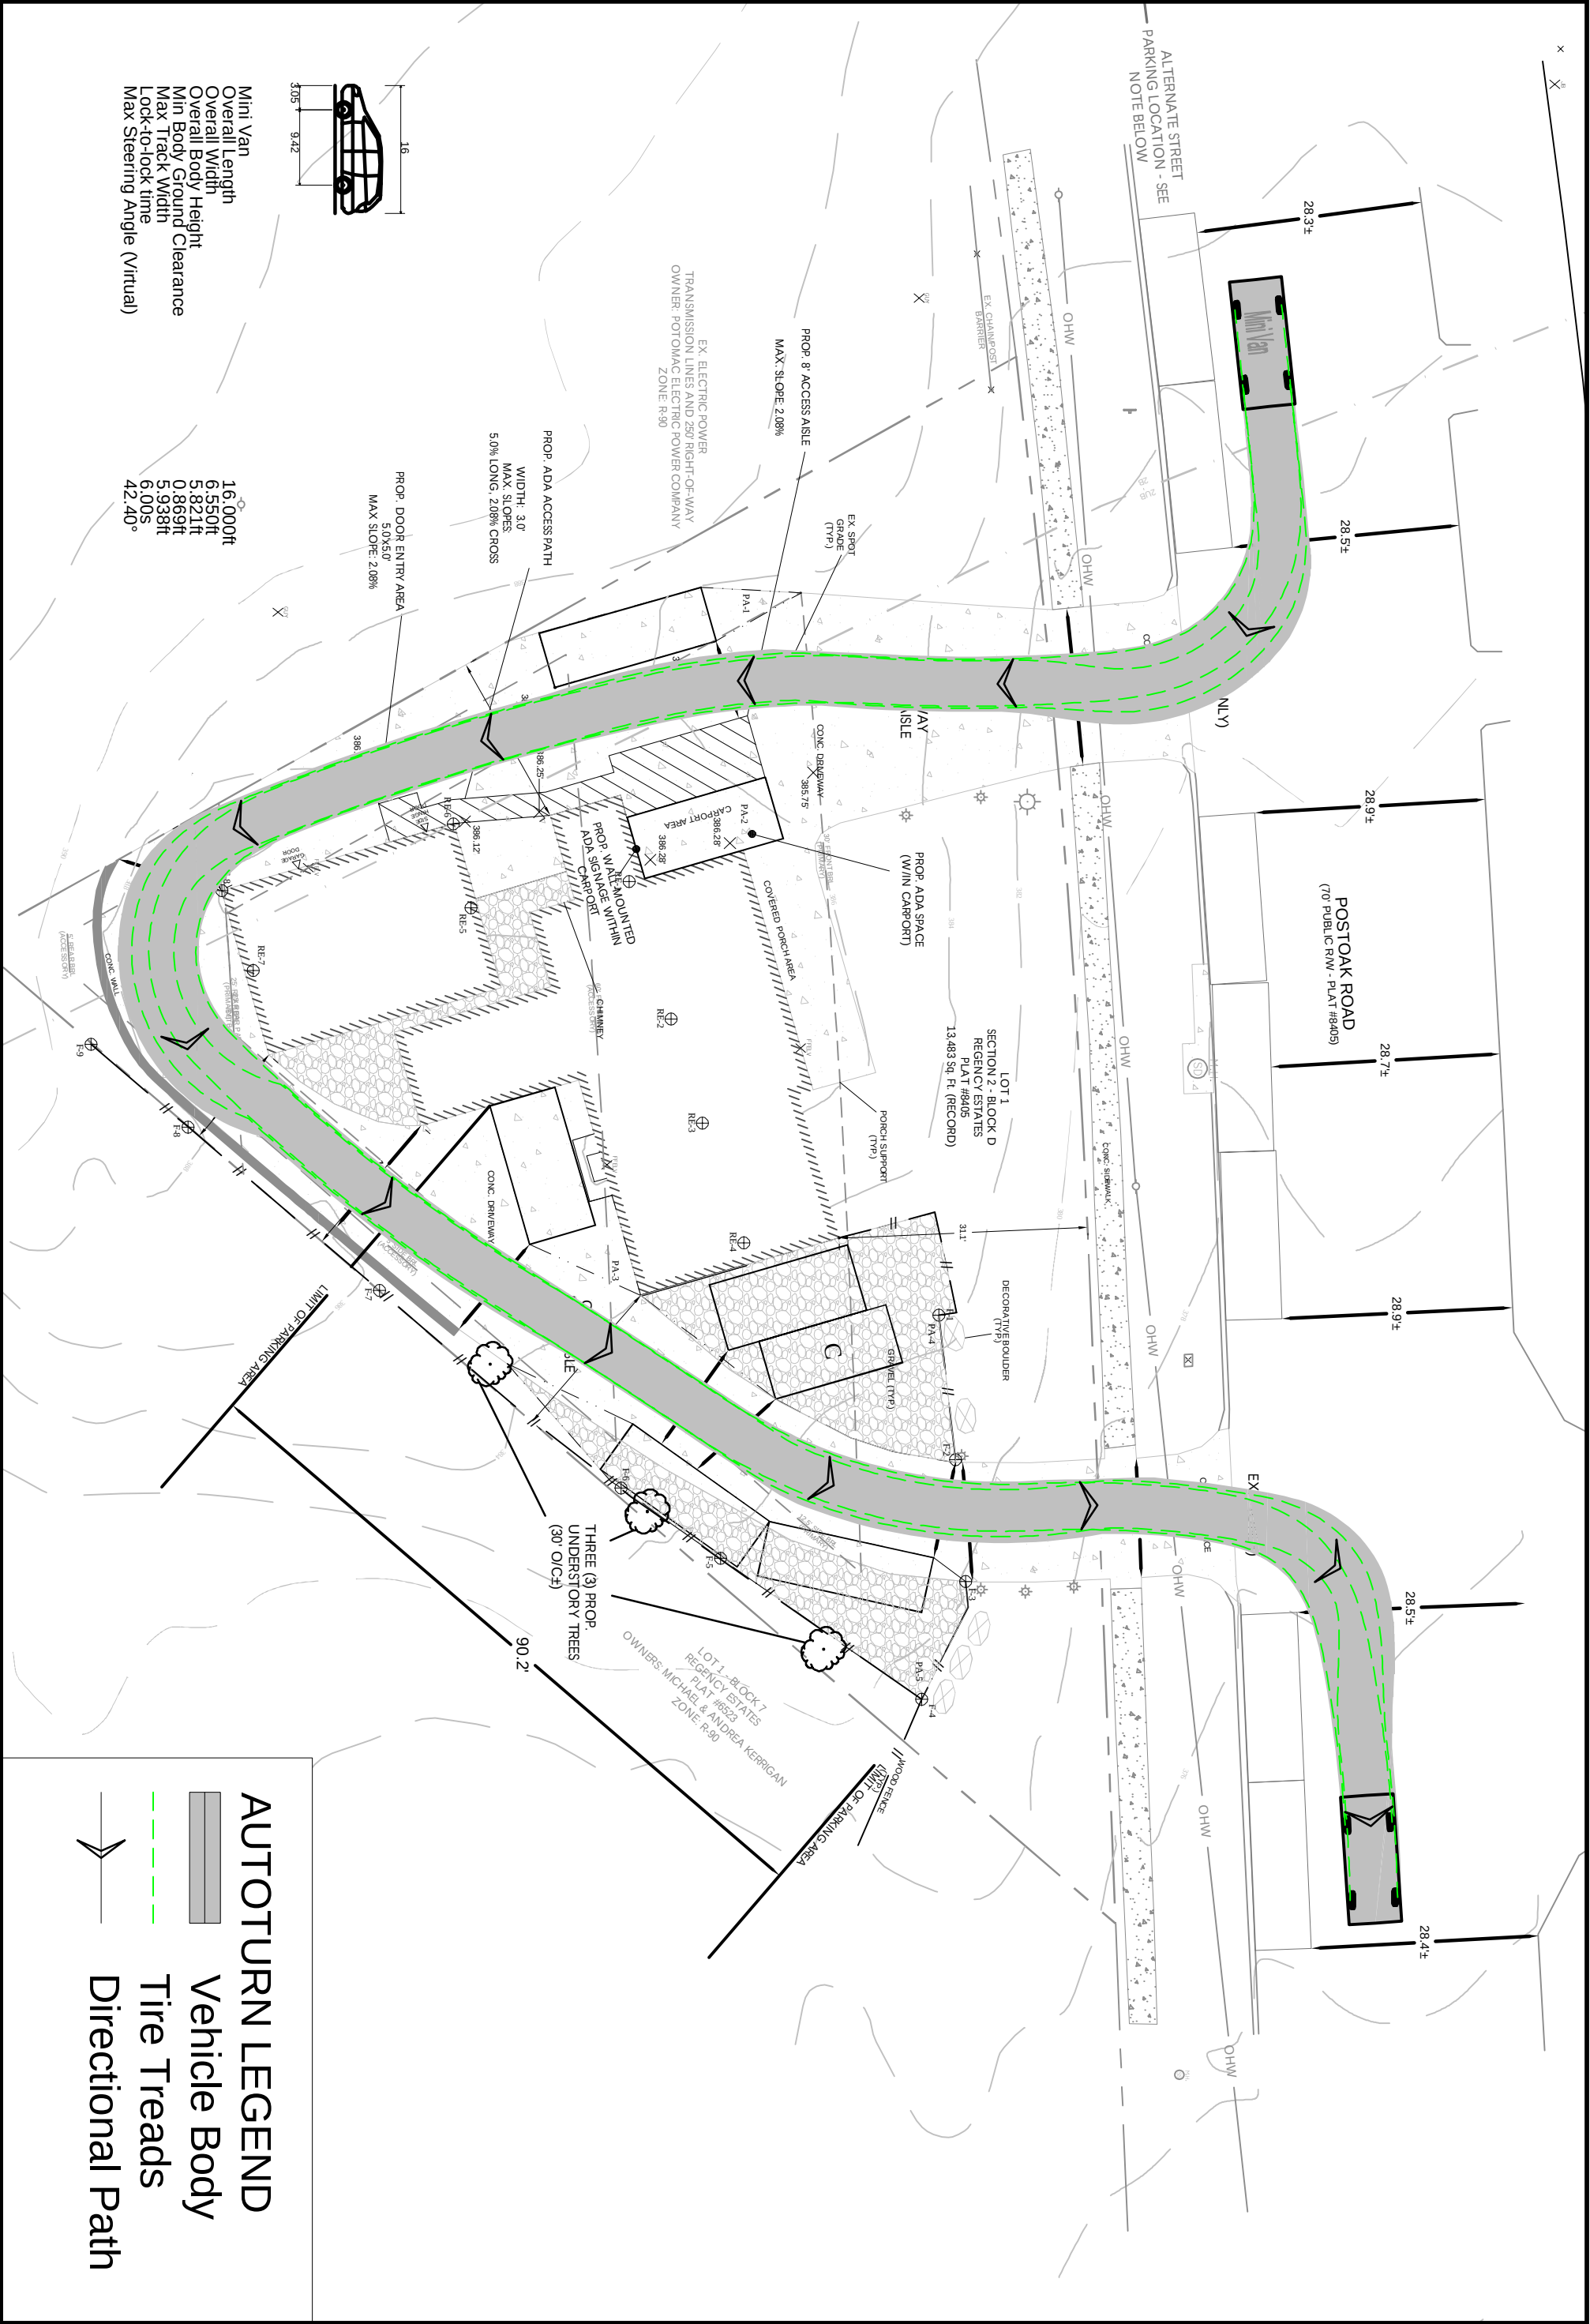

SWEPT AREA DIAGRAM
VEHICLE: Mini Van
POTOMAC MMA
MONTGOMERY COUNTY, MARYLAND

Project No:	PML01.60
Drawn By:	ACB
Checked By:	CLK
Date:	12/10/2024

Galloway

5500 Greenwood Plaza Blvd., Suite 200
Greenwood Village, CO 80111
303.770.8884 • [GallowayUS.com](https://www.gallowayus.com)