



STREET A AND RANDOPHL ROAD - ERSKINE AVE AND RANDOLPH ROAD

SCALE: 1" = 60'

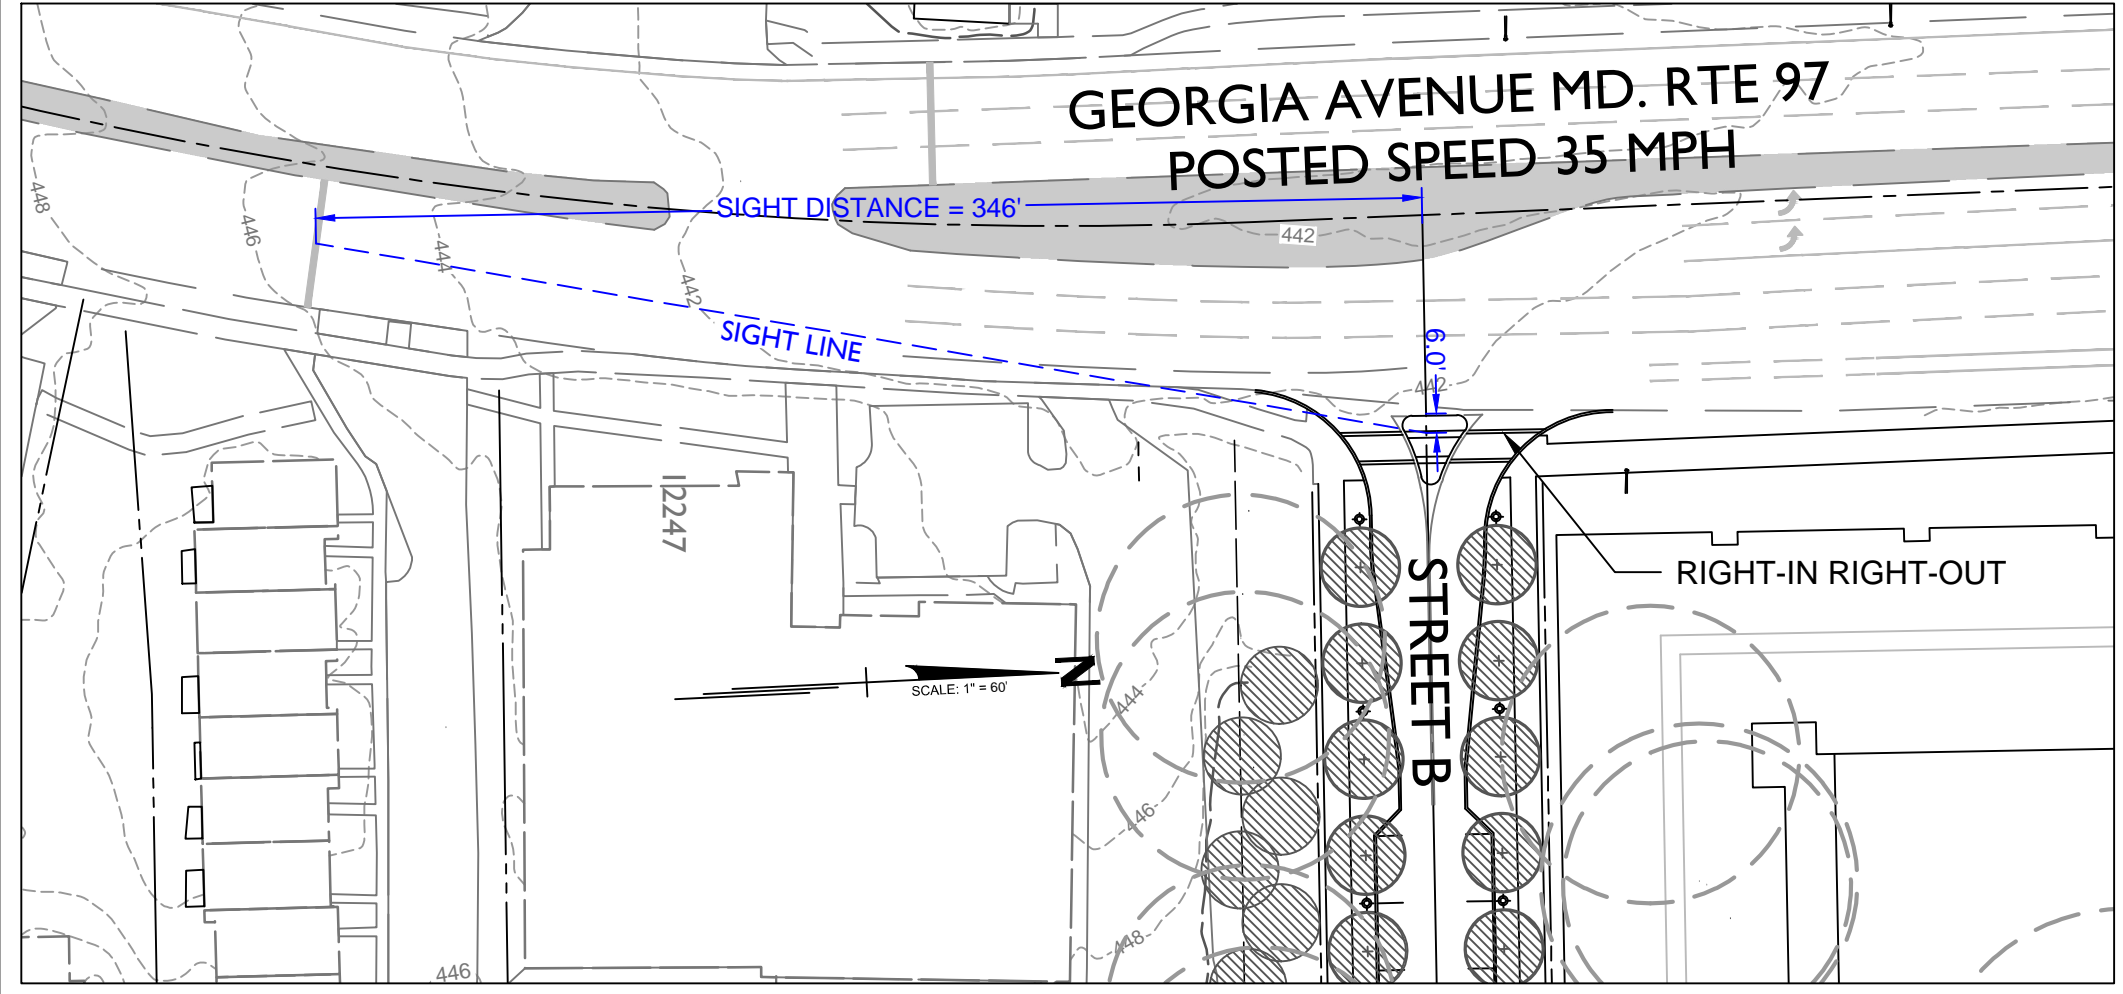

STREET B AND GEORGIA AVENUE

SCALE: 1" = 60'

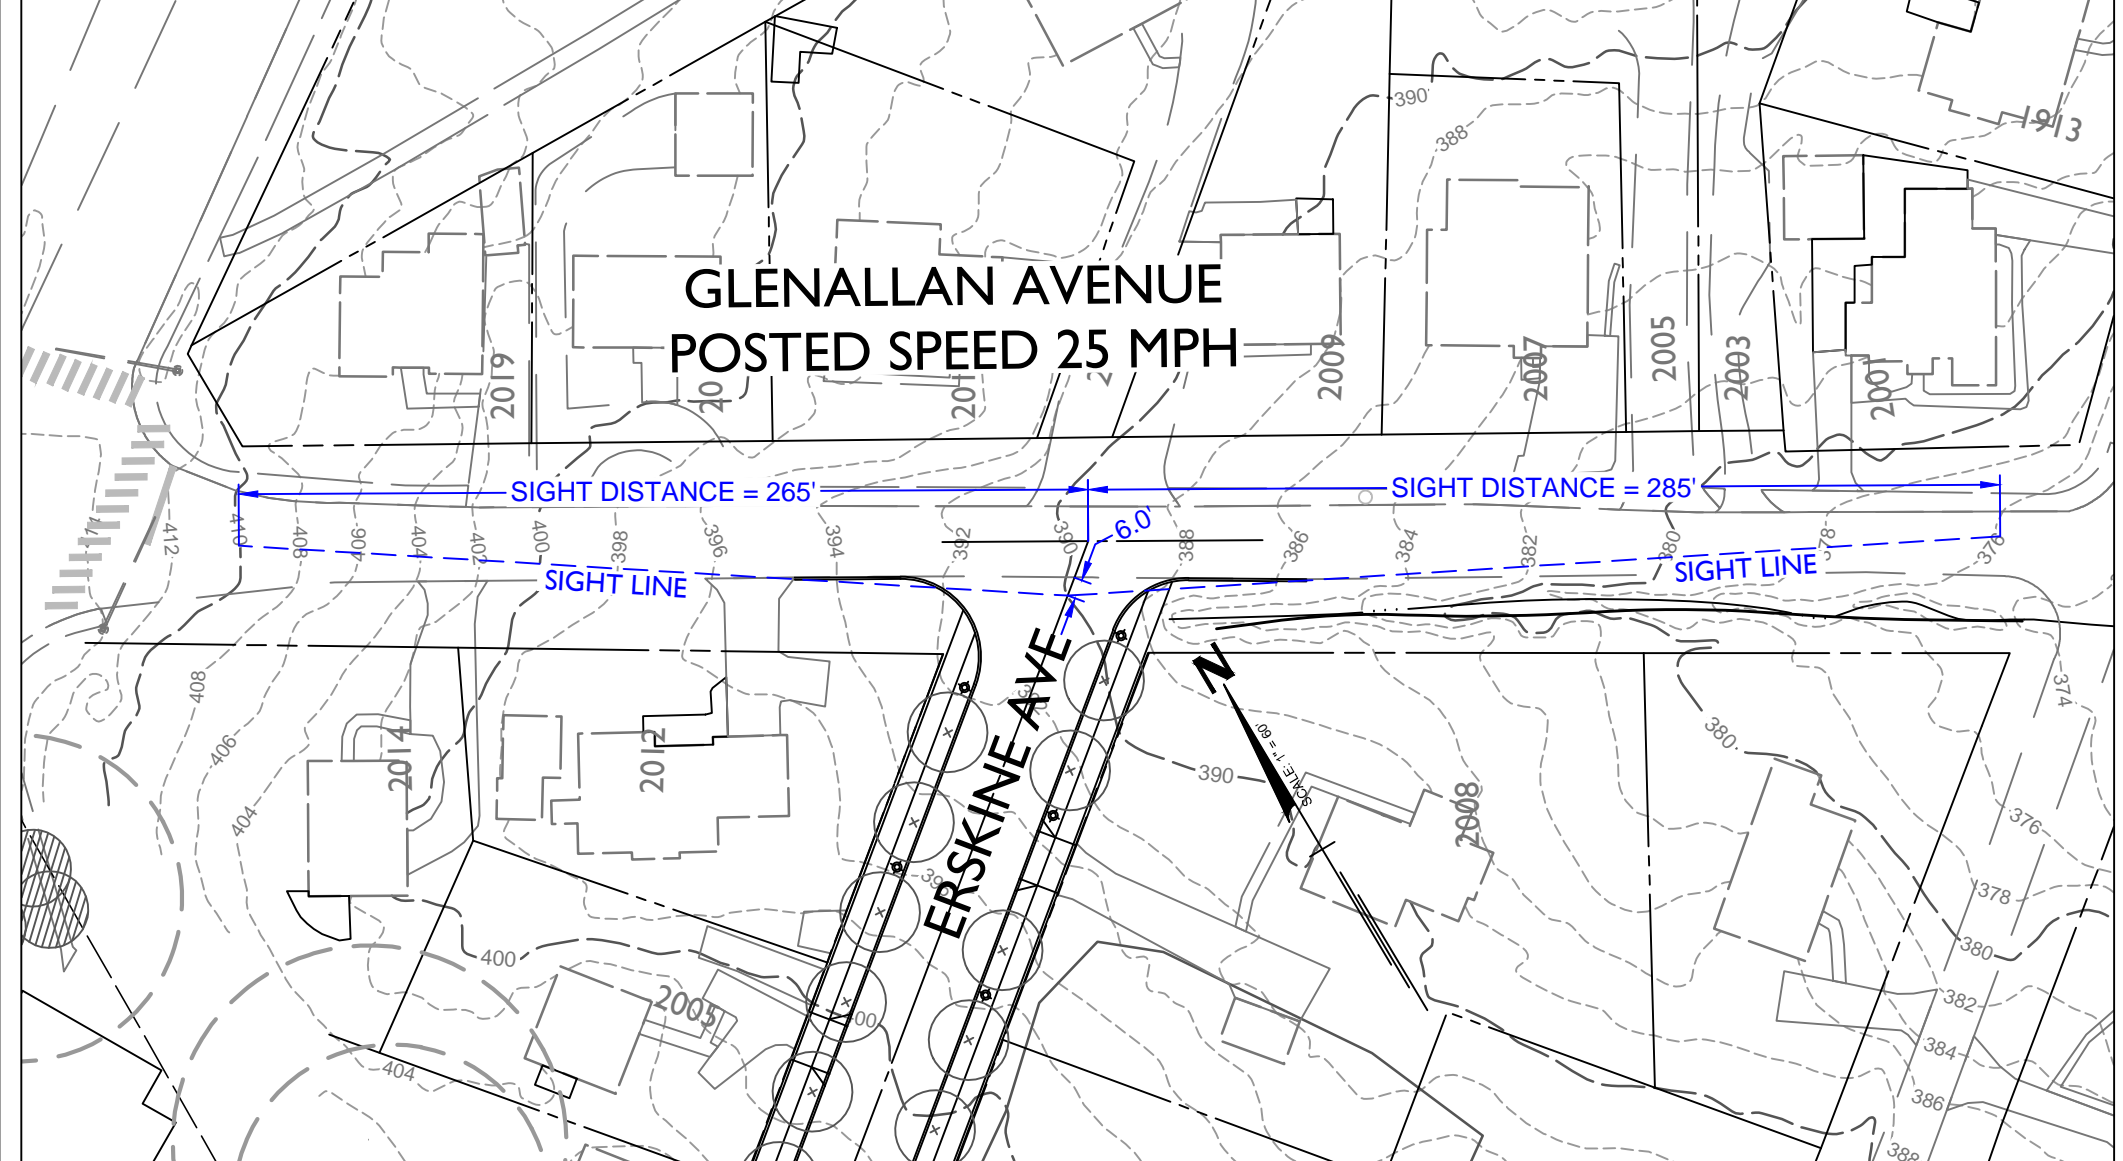

ERSKINE AVE AND GLENALLAN AVE

SCALE: 1" = 60'

Exhibit 44
H-149

