

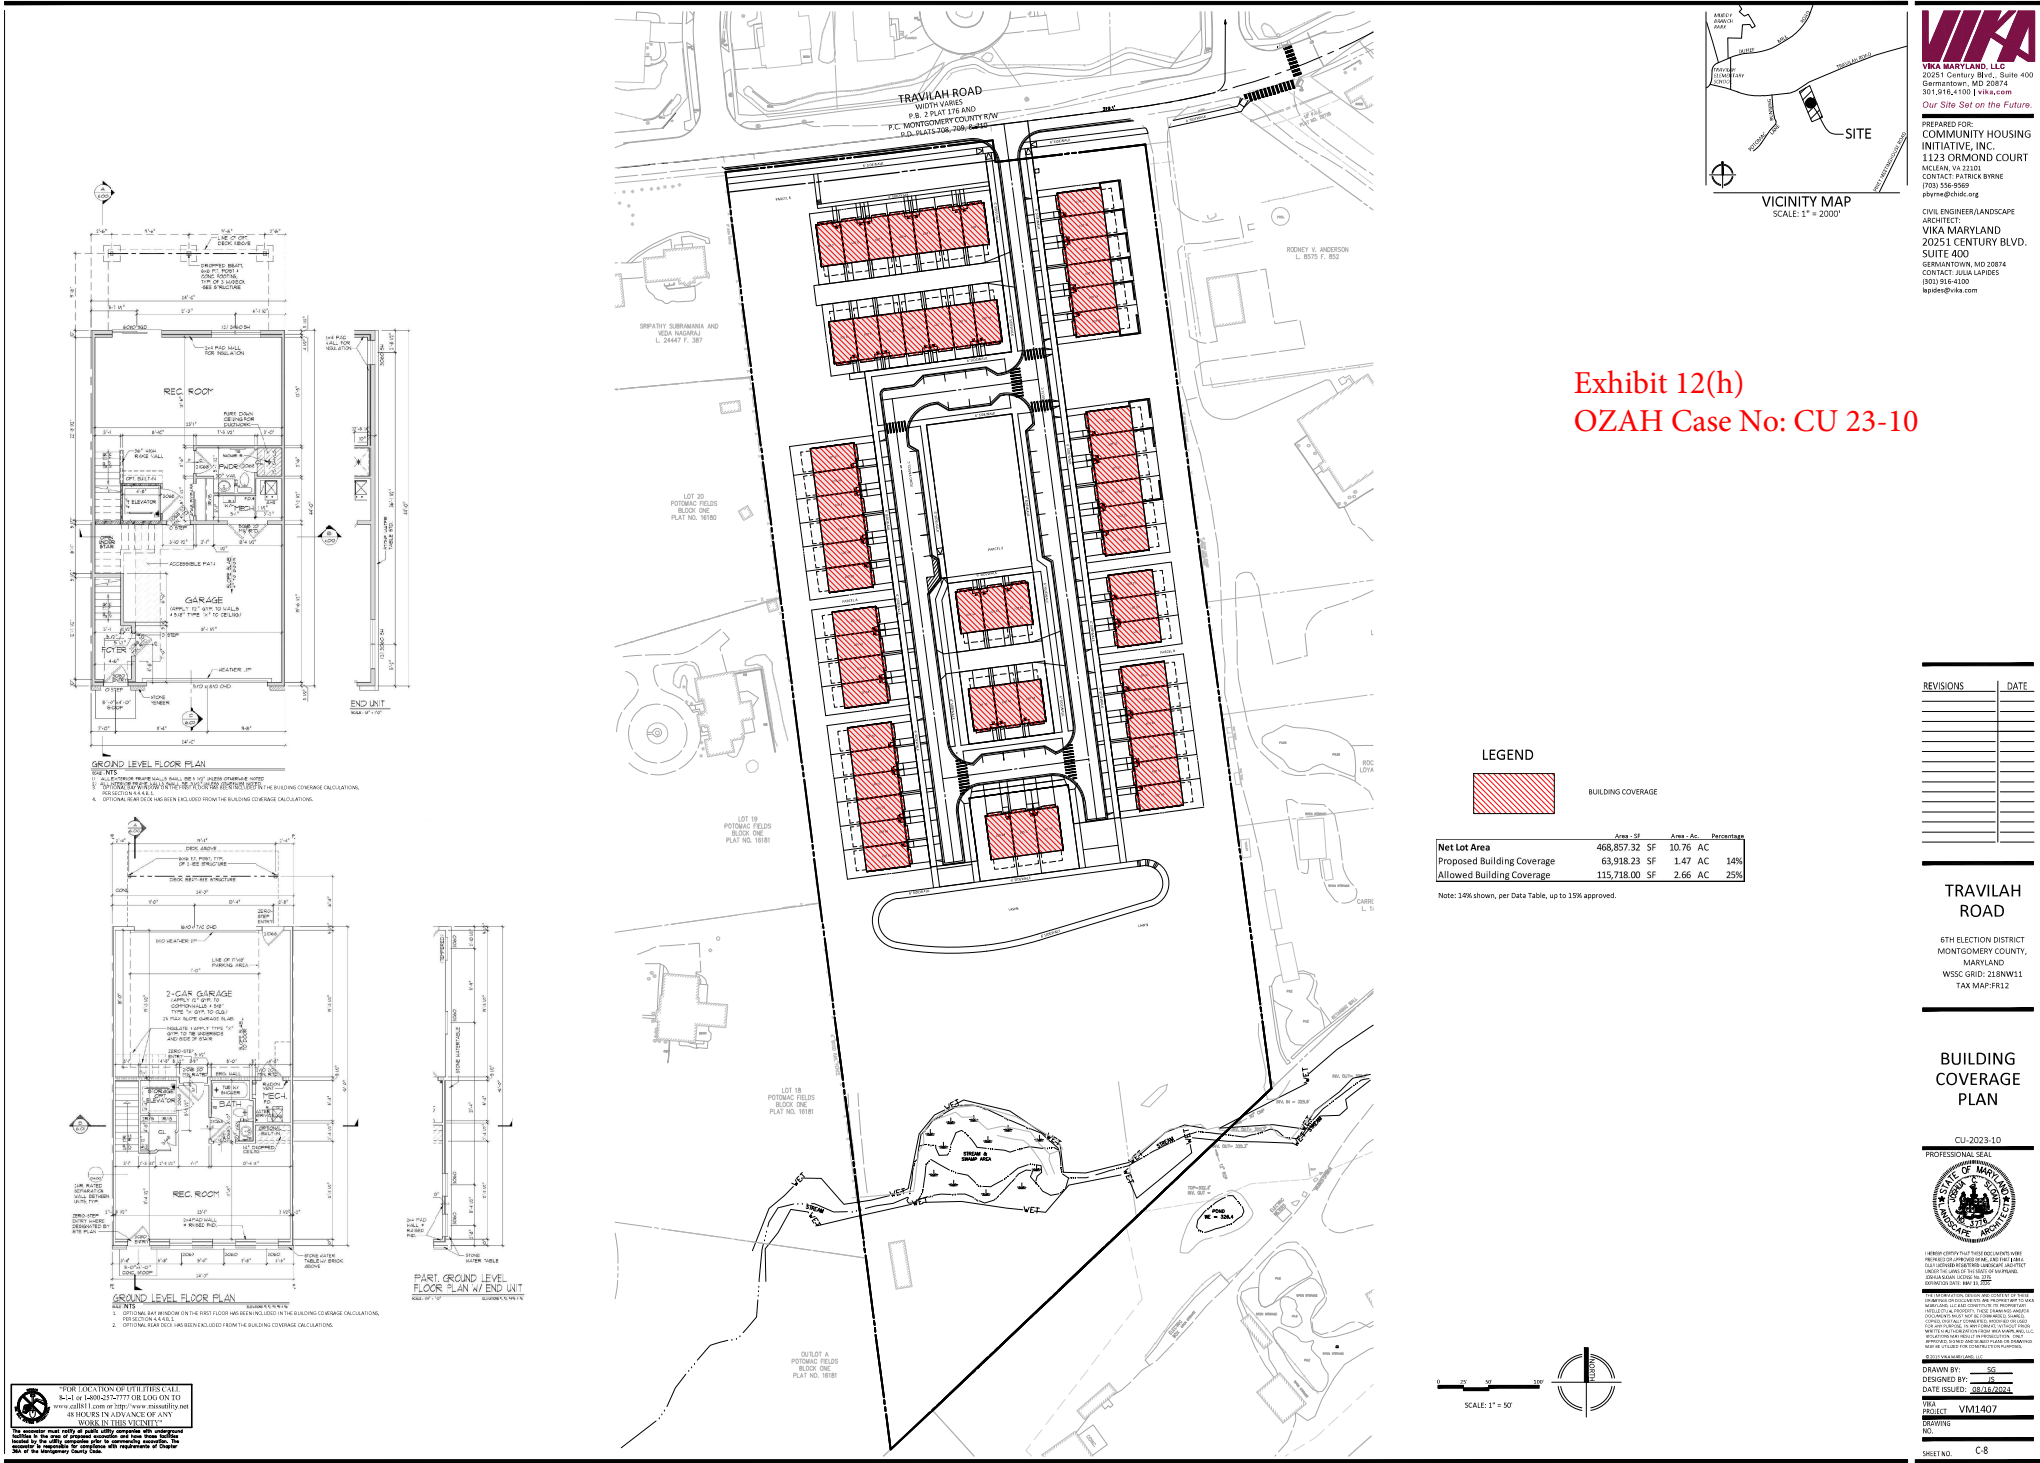


Exhibit 12(h)
OZAH Case No: CU 23-10

Vika
Vika Maryland, LLC
20251 Century Blvd., Suite 400
Germantown, MD 20874
Our Site Set on the Future.

PREPARED FOR:
COMMUNITY HOUSING
INITIATIVE, INC.
1123 ORMOND COURT
CONTACT: PATRICK BYRNE
703.556.9568
pbyrne@chids.org

CIVIL ENGINEER/LANDSCAPE
ARCHITECT
Vika Maryland
20251 CENTURY BLVD.
SUITE 400
GERMANTOWN, MD 20874
CONTACT: JULIA LAPIDES
lapides@vika.com

REVISIONS	DATE

TRAVILAH ROAD

6TH ELECTION DISTRICT
MONTGOMERY COUNTY,
MARYLAND
WSSC GRID: 218NW11
TAX MAP #12

BUILDING
COVERAGE
PLAN

CU-2023-10

FOR THE LOCATION OF UTILITIES, CALL
811 or 1-800-257-7777 OR LOG ON TO



DRAWN BY: SG

DESIGNED BY: JS


PROJECT: VM1407

DRAWING NO.

SHEET NO. C-8