


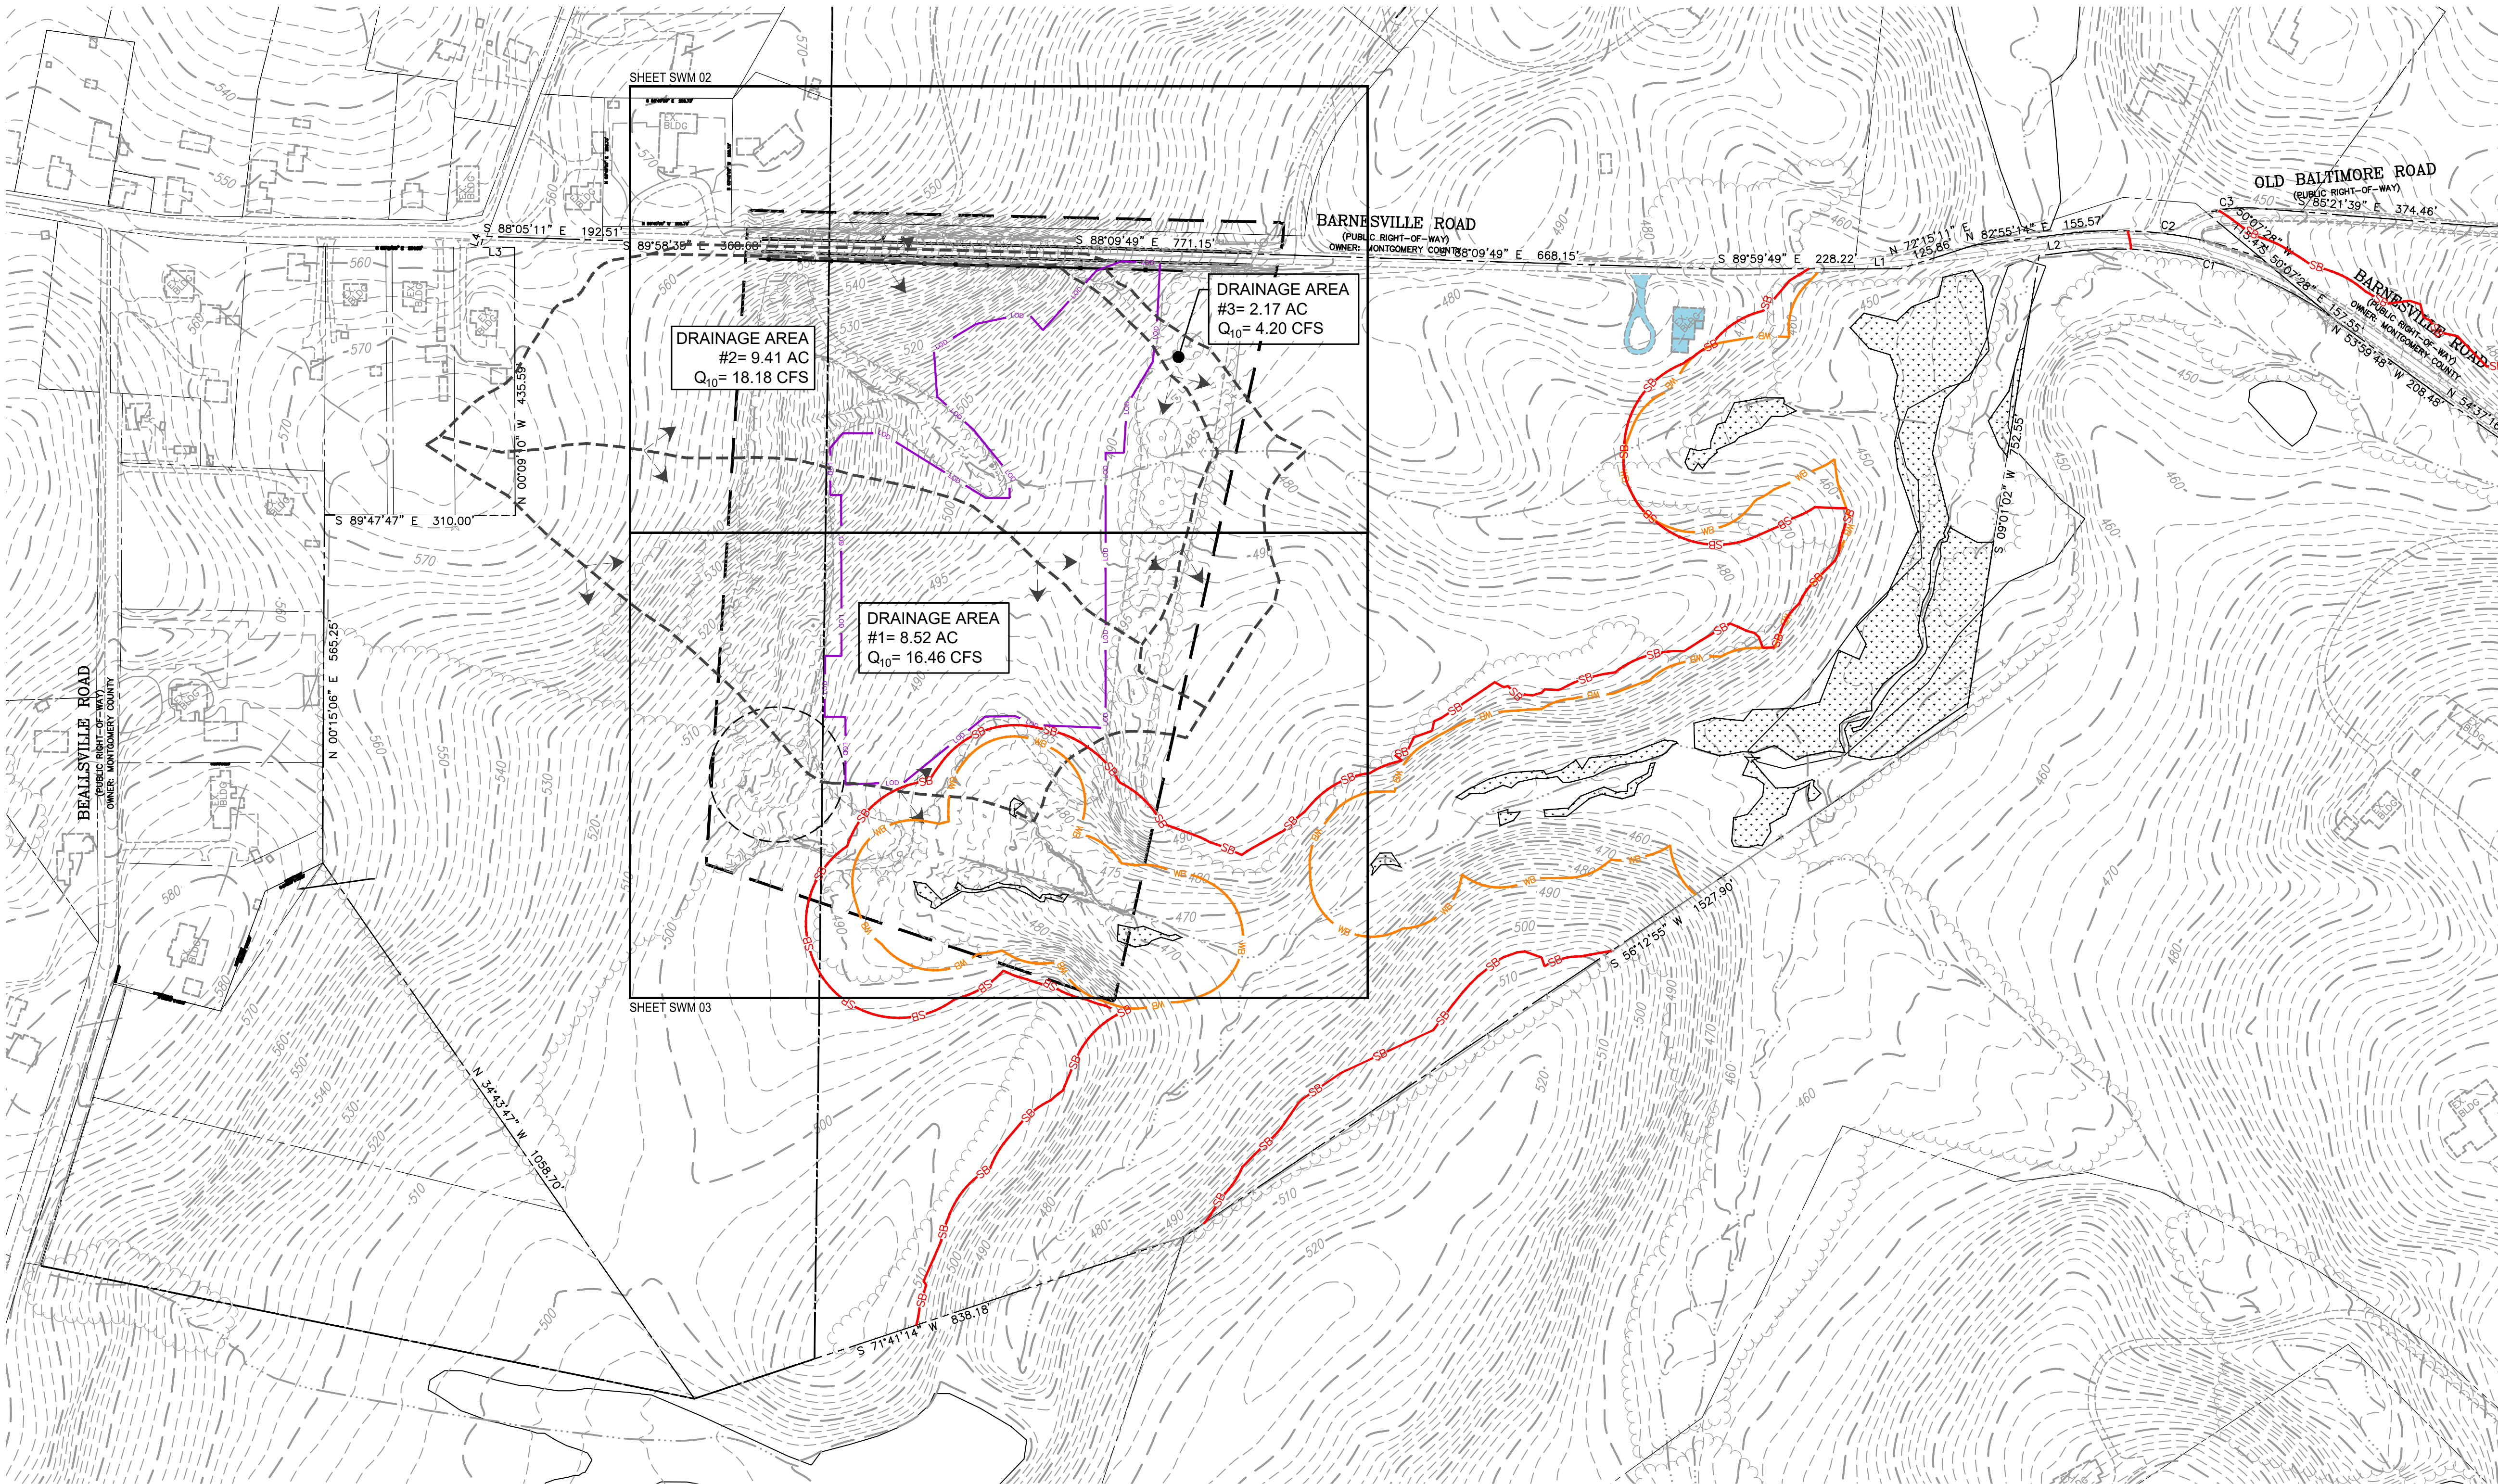

LEGENDS:


- PROPERTY LINE
- ADJACENT PROPERTY LINE
- 350- EXISTING MAJOR CONTOURS
- 348- EXISTING MINOR CONTOURS
- EXISTING BUILDING
- EXISTING EDGE OF PAVEMENT
- OHU EXISTING OVERHEAD UTILITY
- SOIL TYPE BOUNDARY LINE
- TREE CANOPY LINE
- EXISTING STREAM
- SB EXISTING STREAM BUFFER (150')
- EXISTING WETLAND
- WB EXISTING WETLAND BUFFER (100')
- LOD LOD - LIMITS OF DISTURBANCE
- EXISTING DRAINAGE DIVIDE

CAUTION!!

THE LOCATIONS OF ALL EXISTING UNDERGROUND UTILITIES SHOWN ON THIS PLAN ARE BASED UPON ABOVE GROUND EVIDENCE (INCLUDING, BUT NOT LIMITED TO, MANHOLES, INLETS, VALVES, AND MARKS MADE UPON THE GROUND BY OTHERS) AND ARE SPECULATIVE IN NATURE. THERE MAY ALSO BE OTHER EXISTING UNDERGROUND UTILITIES FOR WHICH THERE IS NO ABOVE GROUND EVIDENCE OR FOR WHICH NO ABOVE GROUND EVIDENCE WAS OBSERVED. THE EXACT LOCATIONS OF SAID EXISTING UNDERGROUND UTILITIES SHALL BE VERIFIED BY THE CONTRACTOR PRIOR TO ANY AND ALL CONSTRUCTION.

Call "MISS UTILITY" at 1-800-257-7777,  
48 hours prior to the start of work.

The excavator must notify all public utility companies with underground facilities in the area of proposed excavation and have those facilities located by the utility companies prior to commencing excavation. The excavator is responsible for compliance with requirements of Chapter 36A of the Montgomery County Code.

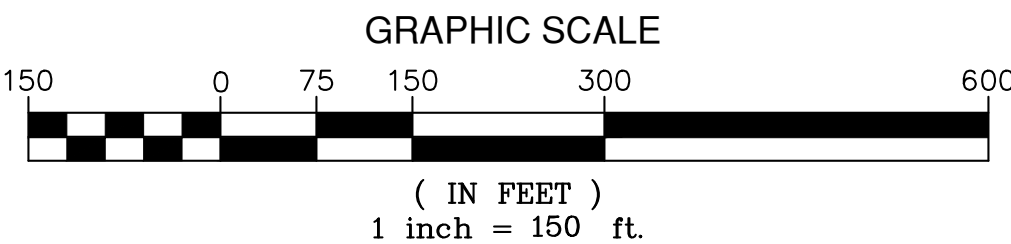

Bowman Consulting Group Ltd  
13461 Sunrise Valley Drive  
Suite 500  
Herndon, VA 20171  
Phone: (703) 464-1000  
Fax: (703) 461-9720  
bowman.com  
© 2021 Bowman Consulting Group Ltd

EXISTING DRAINAGE AREA MAP  
**MOUNTAIN VALE COMMUNITY SOLAR**  
17700 BARNESVILLE ROAD, BARNESVILLE MD  
WSSC GRID #230NW17, 230NW18, 231NW17 & 230NW18  
TAX MAP: CV62, GRID: 0000, PARCEL: P020  
MONTGOMERY COUNTY, MARYLAND  
ELECTION DISTRICT 11

|   |                        |
|---|------------------------|
| SWM #295856   |                        |
|   |                        |
| 05/06/25<br>*PROFESSIONAL CERTIFICATION I HEREBY CERTIFY THAT THESE DOCUMENTS WERE PREPARED OR APPROVED BY ME, AND THAT I AM A DULY LICENSED PROFESSIONAL ENGINEER UNDER THE LAWS OF THE STATE OF MARYLAND, LICENSE NO. 6018, EXPIRATION DATE: 10/24/2026 |                        |
| PLAN STATUS   |                        |
| 11/01/24   | 1ST SUBMISSION         |
| 04/28/25   | 2ND SUBMISSION         |
| 05/06/25   | 3RD SUBMISSION         |
|   |                        |
|   |                        |
| DATE   | DESCRIPTION            |
| EP   | CD                     |
| DESIGN   | DRAWN                  |
| SCALE   | H: 1" = 150'<br>V: N/A |
| JOB No. 140362-01-001   |                        |
| DATE : APRIL, 2025   |                        |
| FILE No. SMC00004   |                        |
| SHEET <b>SWM 04</b> OF <b>8</b>   |                        |