
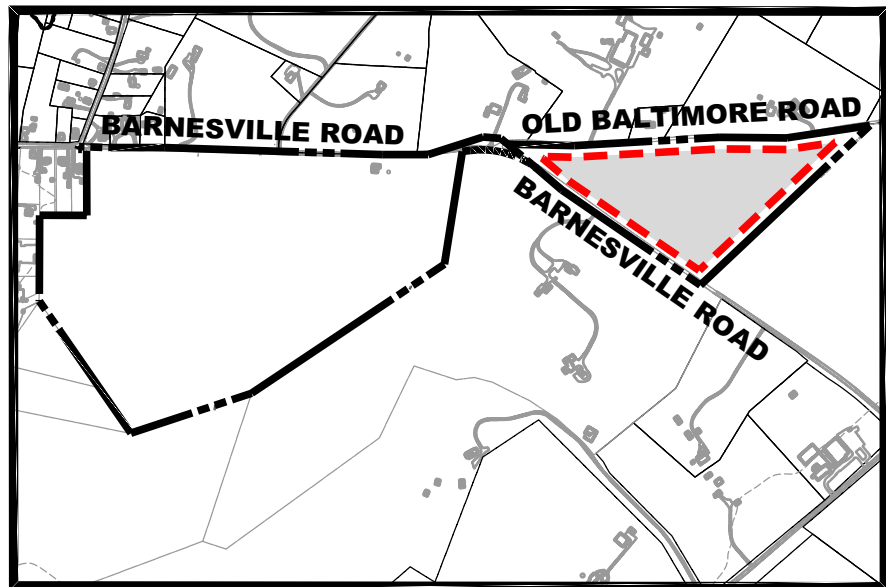


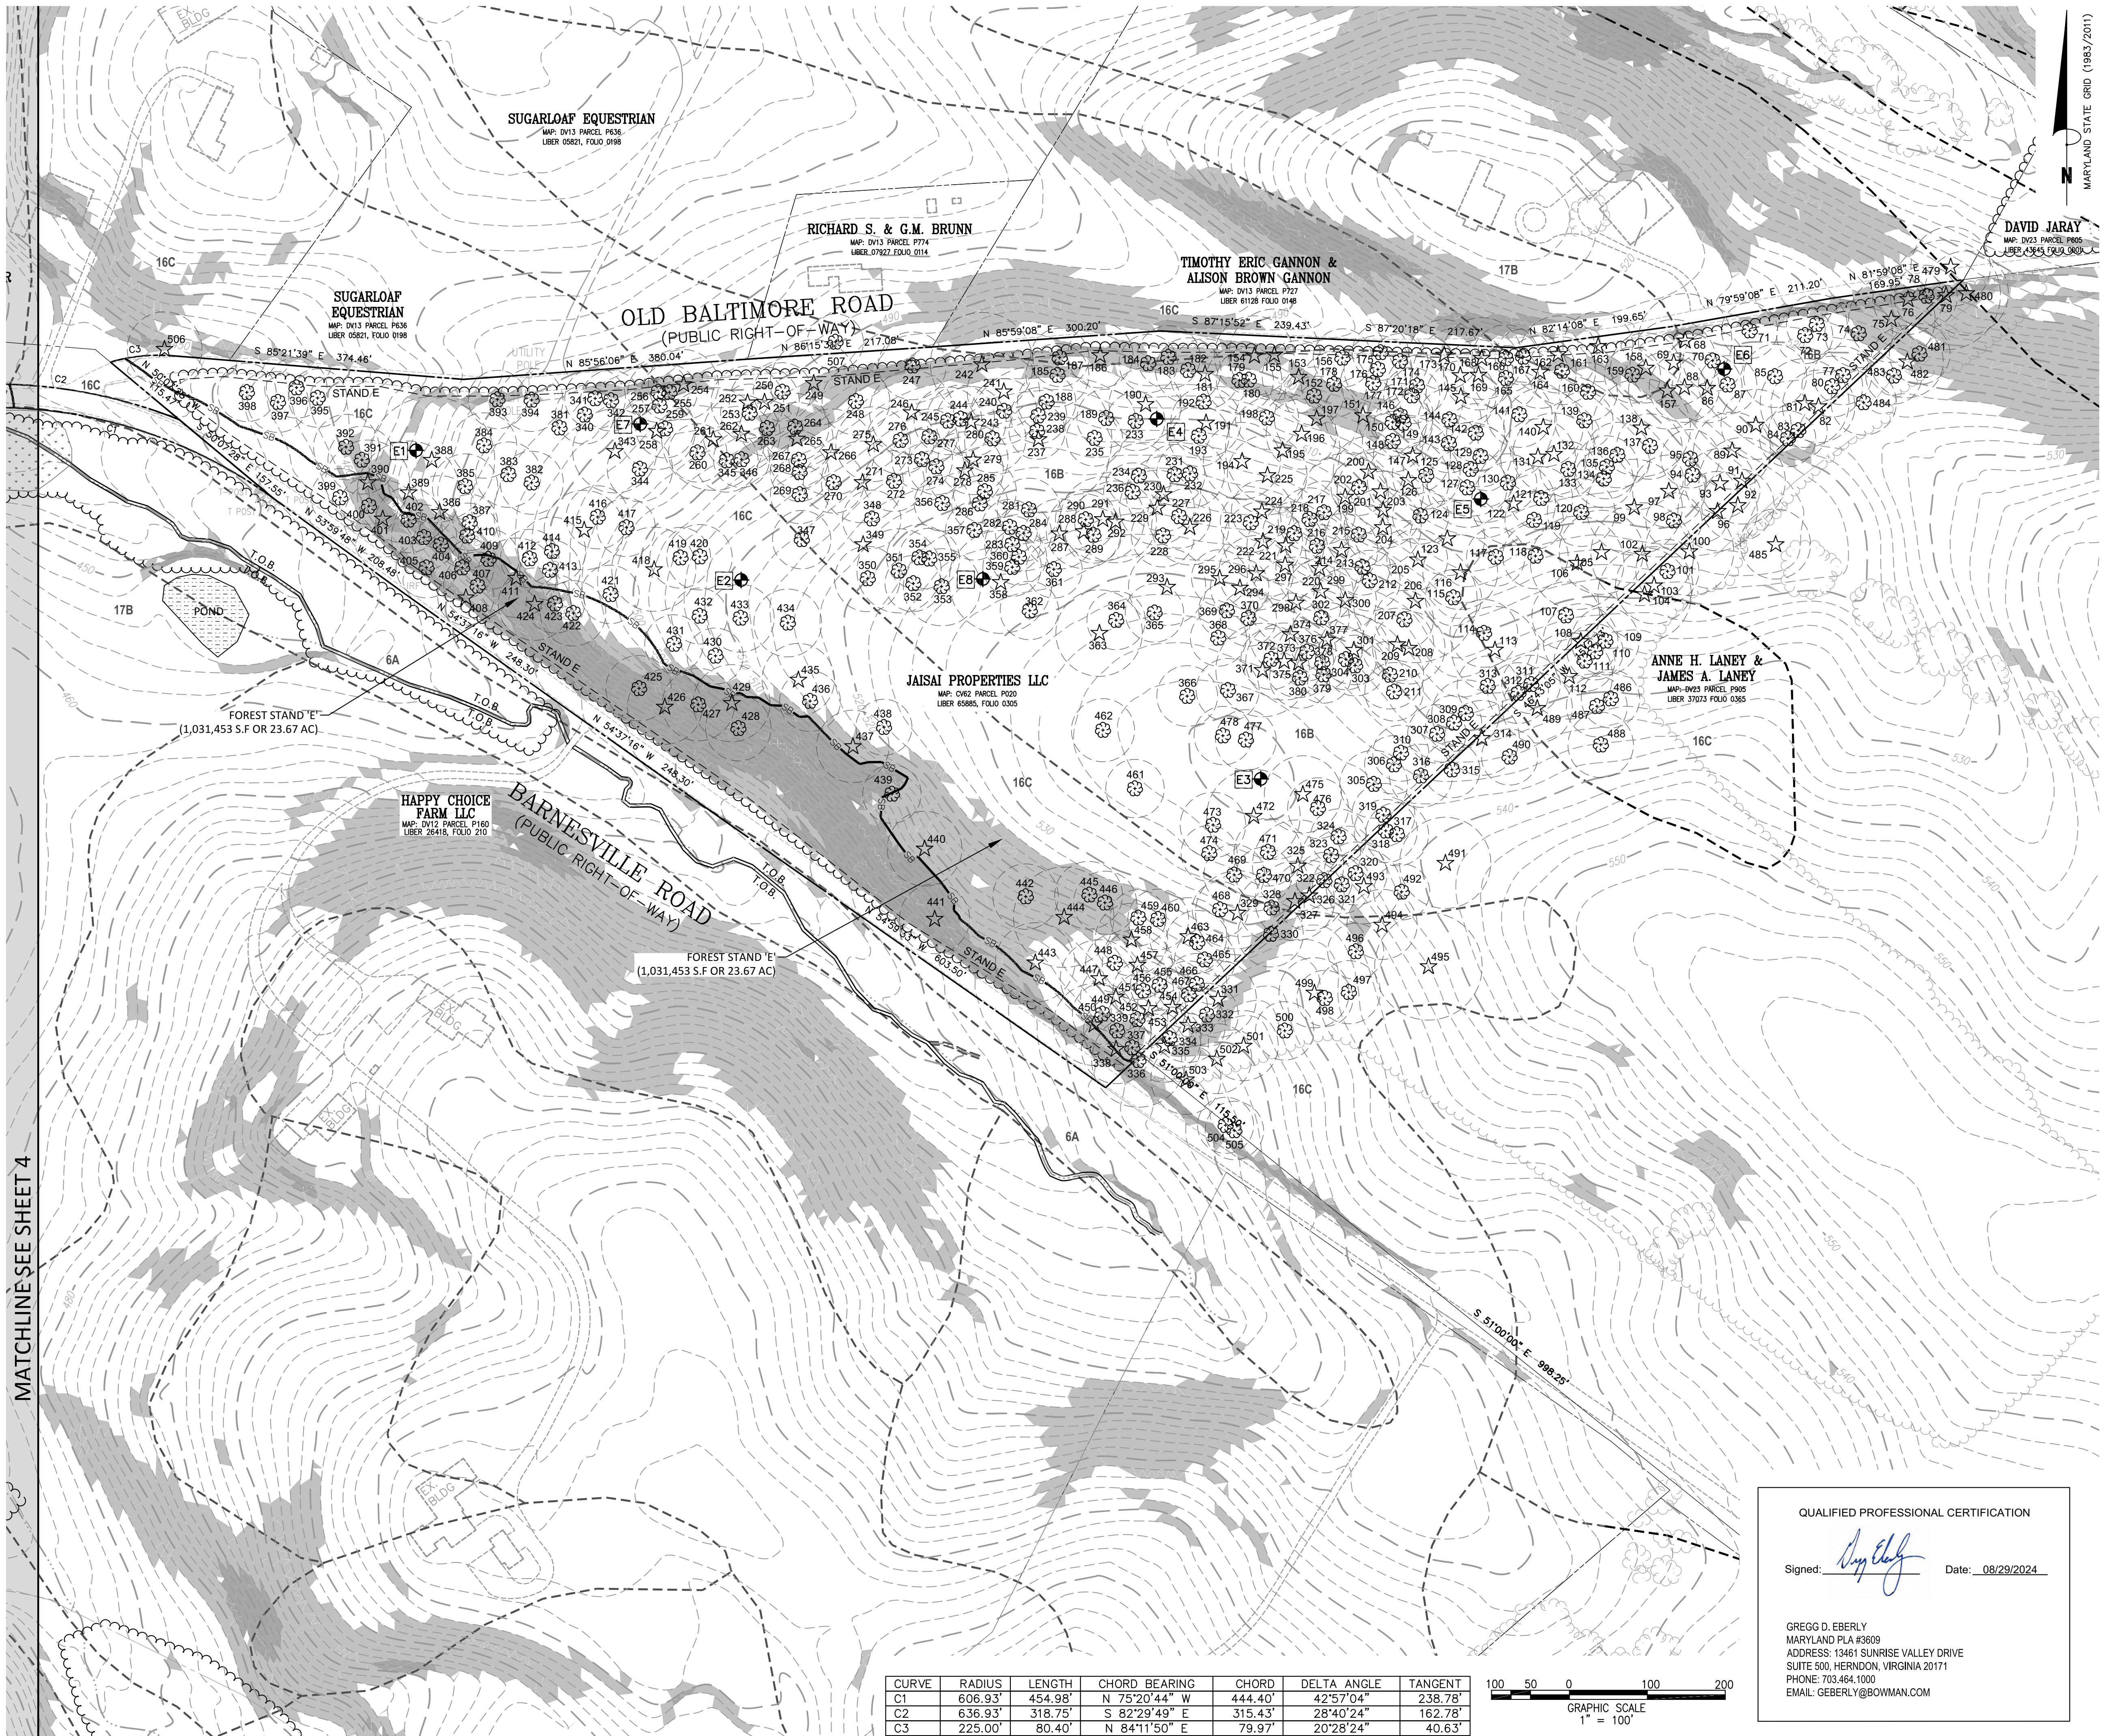

	INDEX CONTOURS
	EXISTING SOIL TYPES BOUNDARY
	EXISTING PERENNIAL OR INTERMITTENT STREAM (BUFFER SHOWN)
	APPROXIMATE INTERMITTENT STREAM (OFF-SITE)
	EXISTING EPHEMERAL STREAM (NO BUFFER REQUIRED)
	EXISTING OVERHEAD UTILITY
	EXISTING STREAM BUFFER (150')
	EXISTING WETLAND BUFFER (100')
	EXISTING FENCE
	PROPERTY BOUNDARY (109.5156 AC.)
	LIMITS OF DETAILED STUDY AREA (±21.00 AC.)
	EXISTING SIGNIFICANT (24-29' CALIPER DBH)
	EXISTING SPECIMEN TREE (30"+ CALIPER DBH)
	CRITICAL ROOT ZONE (1" = 1.5' RADIUS)
	FOREST SAMPLING DATA POINT
	EXISTING TREELINE - FORESTED
	SLOPE 15% - 25%
	SLOPE 25% - 100%
	NONTIDAL PALUSTRINE WETLAND
	FOREST STAND 'A'
	FOREST STAND 'B'
	FOREST STAND 'C'
	FOREST STAND 'D'
	FOREST STAND 'E'

Exhibit 9e
CU 25-07

NOTE:
EPHEMERAL STREAMS ARE SHOWN FOR ILLUSTRATIVE PURPOSES ONLY. PLANNING DEPARTMENT STAFF HAS NOT CONFIRMED THE PRESENCE, LOCATION, OR LENGTH OF EPHEMERAL STREAMS ON THIS SITE.

[illegible]