




CIVIL ENGINEERING
LAND SURVEYING
LANDSCAPE ARCHITECTURE
LAND PLANNING

9220 Wightman Road, Suite 120
Montgomery Village, MD 20886
Phone: 301.870.0840
www.mhga.com

Copyright © 2024 by Macris, Hendricks &
Glascock, P.A. All Rights Reserved

Professional Certification
I hereby certify that these documents were prepared or
approved by me, and that I am a duly licensed
Professional Engineer under the Laws of the State of
Maryland, Lic. No. 35186 Exp. Date: 01/05/2026

PARAMOUNT SELF STORAGE, LLC
C/O ARCLAND PROPERTY
COMPANY, LLC
1055 THOMAS JEFFERSON ST NW
STE 250
WASHINGTON, D.C. 20007

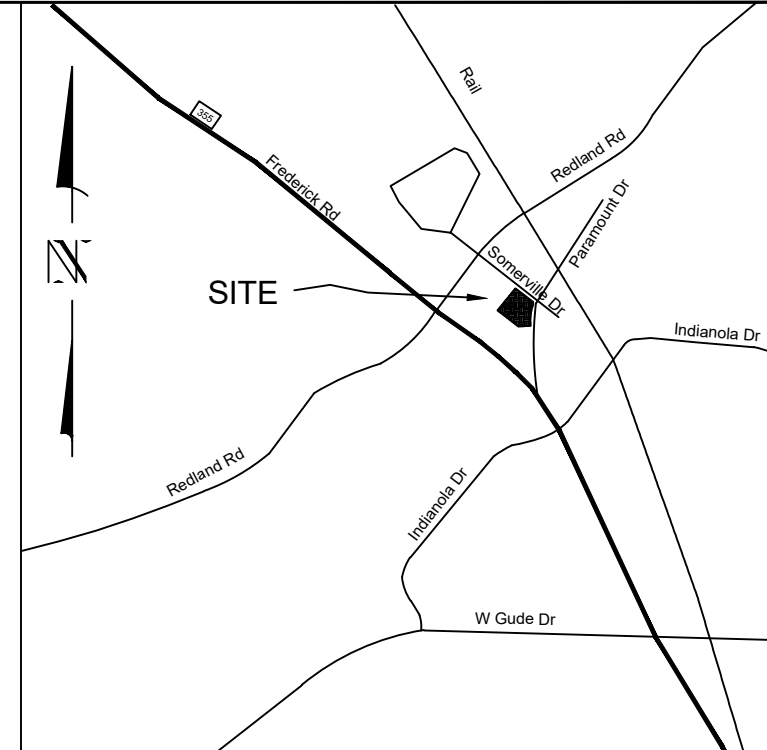


VICINITY MAP
SCALE 1" = 2,000'

LEGEND
N.T.S.

- PEDESTRIAN CIRCULATION
- VEHICULAR CIRCULATION
- ACCESSIBLE ROUTE
- BUS STOP

Exhibit 27
LMA H-157

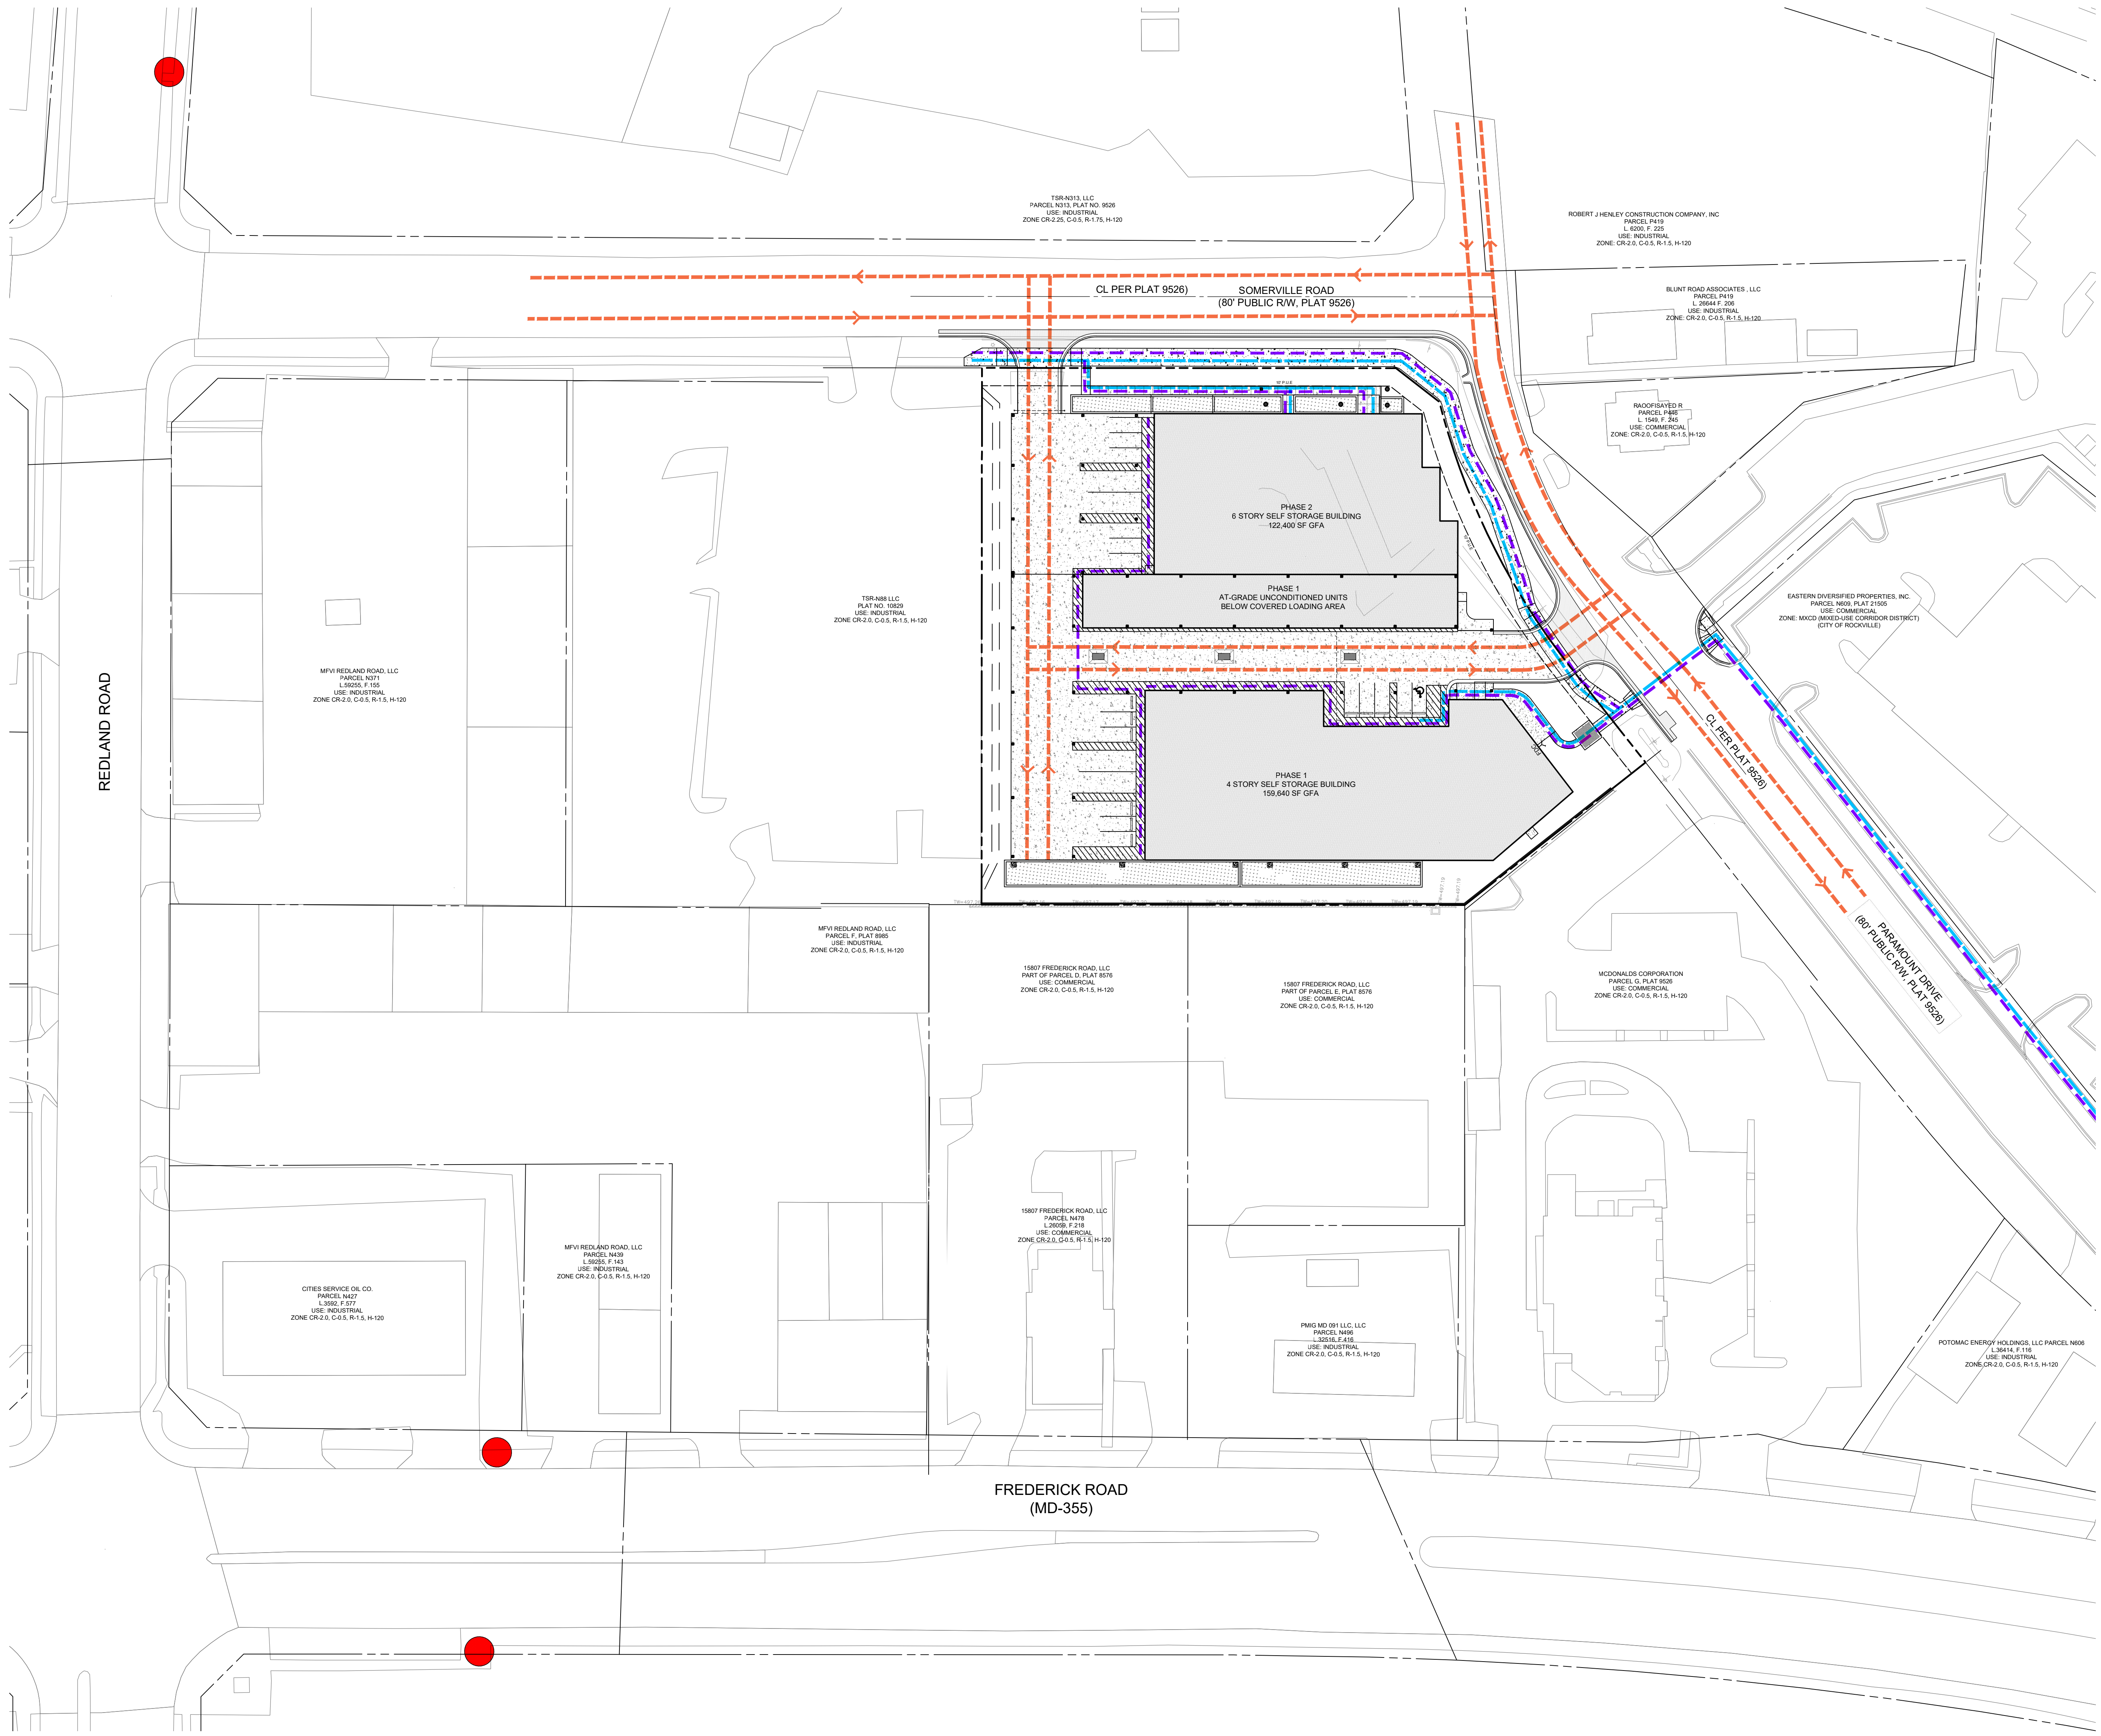

REVISIONS		
NO.	DESCRIPTION	DATE

TAX MAP GS22 WSSC 22-1NW08

PARCEL N421
L.67249, F. 486
4TH ELECTION DISTRICT
MONTGOMERY COUNTY
MARYLAND

PARAMOUNT SELF
STORAGE

DERWOOD, SOMMERVILLE
ADDITION - PARCEL H-2

PROJ. MGR	DCM
DRAWN BY	DCM
SCALE	1"= 30'
DATE	03.13.2025

LOCAL MAP AMENDMENT
NO. H157

CIRCULATION PLAN

PROJECT NO.	2023.210.12
SHEET NO.	OF