


- ① FERN
- ② AZALEA
- ③ HYDRANGEA
- ④ BEYOND MIDNIGHT BLUEBEARD CARYOPTERIS SHRUB
- ⑤ CRAPE MYRTLE
- ⑥ LAMB'S EAR
- ⑦ JAPANESE PACHYSANDRA
- ⑧ CAPE LEADWORT
- ⑨ FLOWERING DOGWOOD
- ⑩ SOUTHERN MAGNOLIA
- ⑪ WHITE OAK TREE
- ⑫ RED MAPLE TREE
- ⑬ EASTERN WHITE PINE TREE
- ⑭ BIRCH TREE
- ⑮ TULIP TREE
- ⑯ SILVER MAPLE TREE
- ⑰ EASTERN RED CEDAR TREE
- ⑱ SAWTOOTH OAK TREE
- ⑲ EASTERN HEMLOCK TREE
- ⑳ WINTERBERRY
- ㉑ HEAVENLY BAMBOO
- ㉒ KOUSA DOGWOOD
- ㉓ TREE OF HEAVEN
- ㉔ JAPANESE MAPLE
- ㉕ BLACK TUPELO TREE

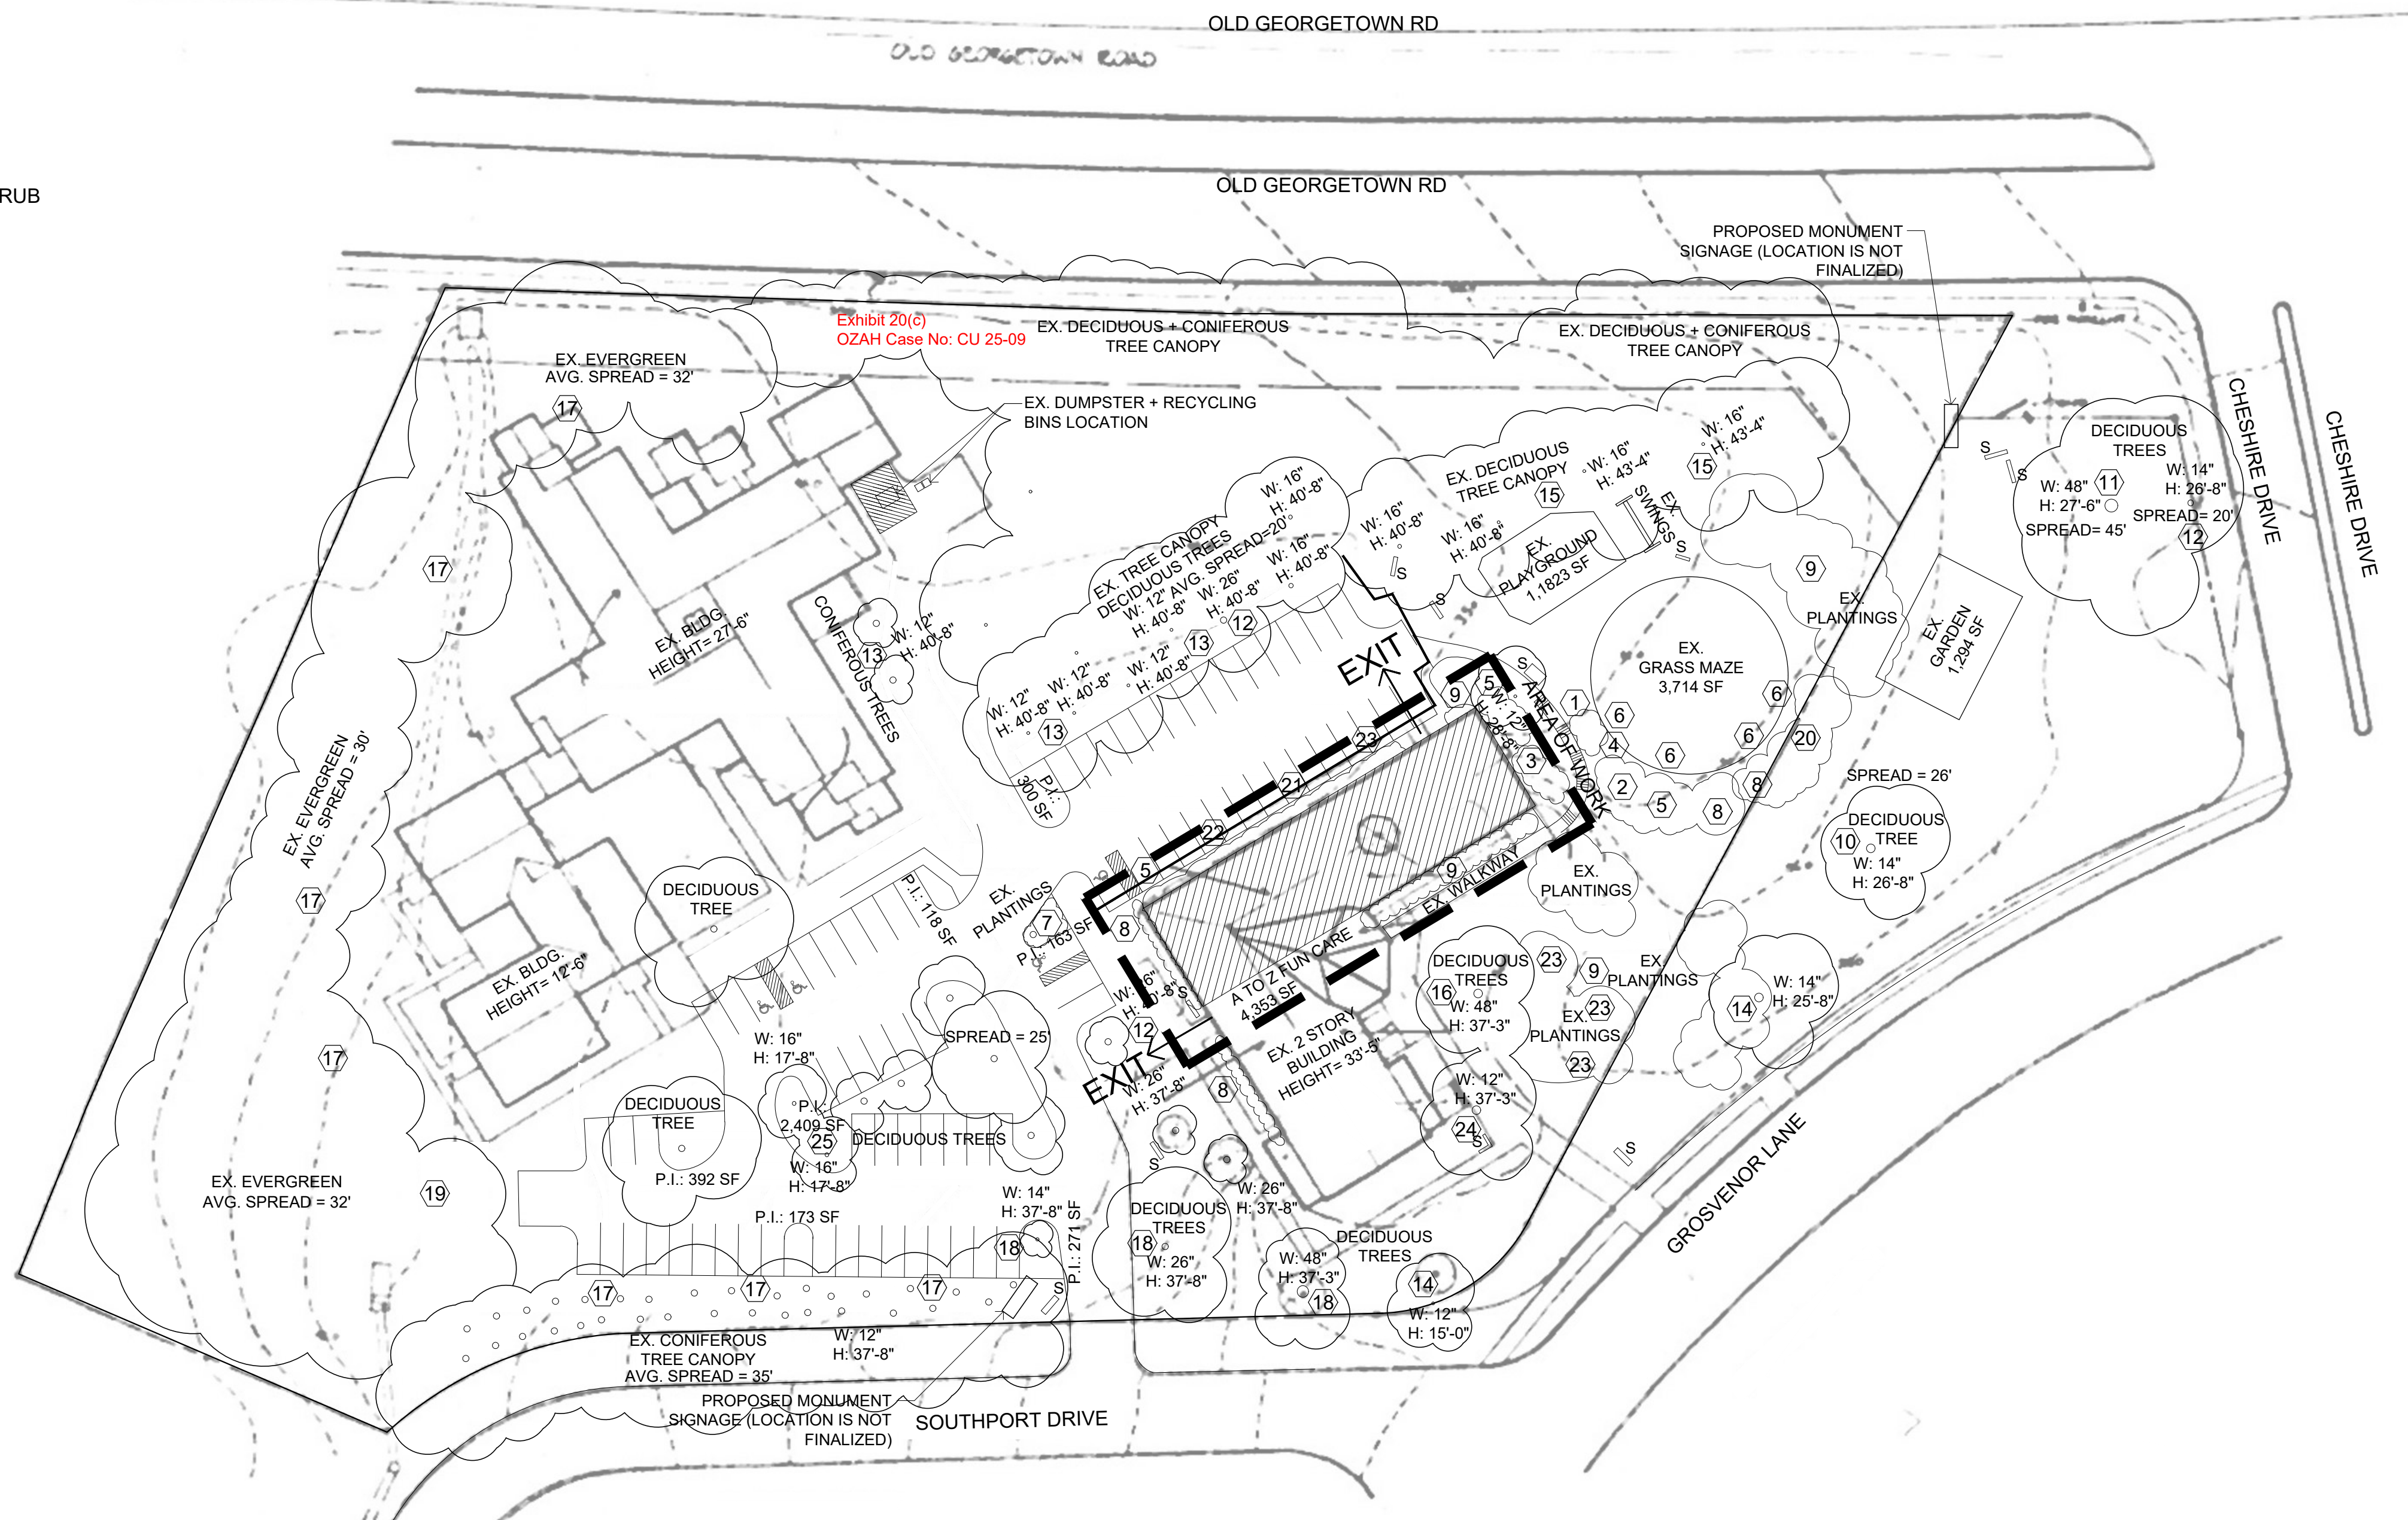

1 LANDSCAPING PLAN



2 KEY PLAN N.T.S.



3G ARCHITECTS, LLC.
1749 OLD MEADOW ROAD
SUITE 506
MCLEAN, VA 22102
703-506-6868
3GARCHITECTS.COM

Professional Certification:
I certify that these documents
were prepared or approved
by me, and that I am a duly
licensed architect under the
laws of the State of Maryland,
Licence number 12387,
Expiration date: 3-30-2026.

Consultants

Client

6030 GROSVENOR LN
BETHESDA, MD 20814

Drawings

LANDSCAPING
PLAN

DATE	ISSUE
01/20/25	FCP EXEMPTION
02/12/25	CONDITIONAL USE
03/27/25	INTAKE COMMENTS
05/16/25	AGENCY COMMENT
06/04/25	AGENCY COMMENT
08/25/25	AGENCY COMMENT
10/27/25	OZAH COMMENT

E-SIG



Z110 }