


BORDER REV. DATE: March 27, 2007



BY: AMoy

NOTE: PAVEMENT MARKINGS FOR CROSSWALKS SHOWN ON THIS SHEET SHALL BE INSTALLED AT THE END OF THIS PHASE.

WORK WILL INCLUDE TREE REMOVAL, WALL DEMOLITION, AND MEDIAN DEMOLITION

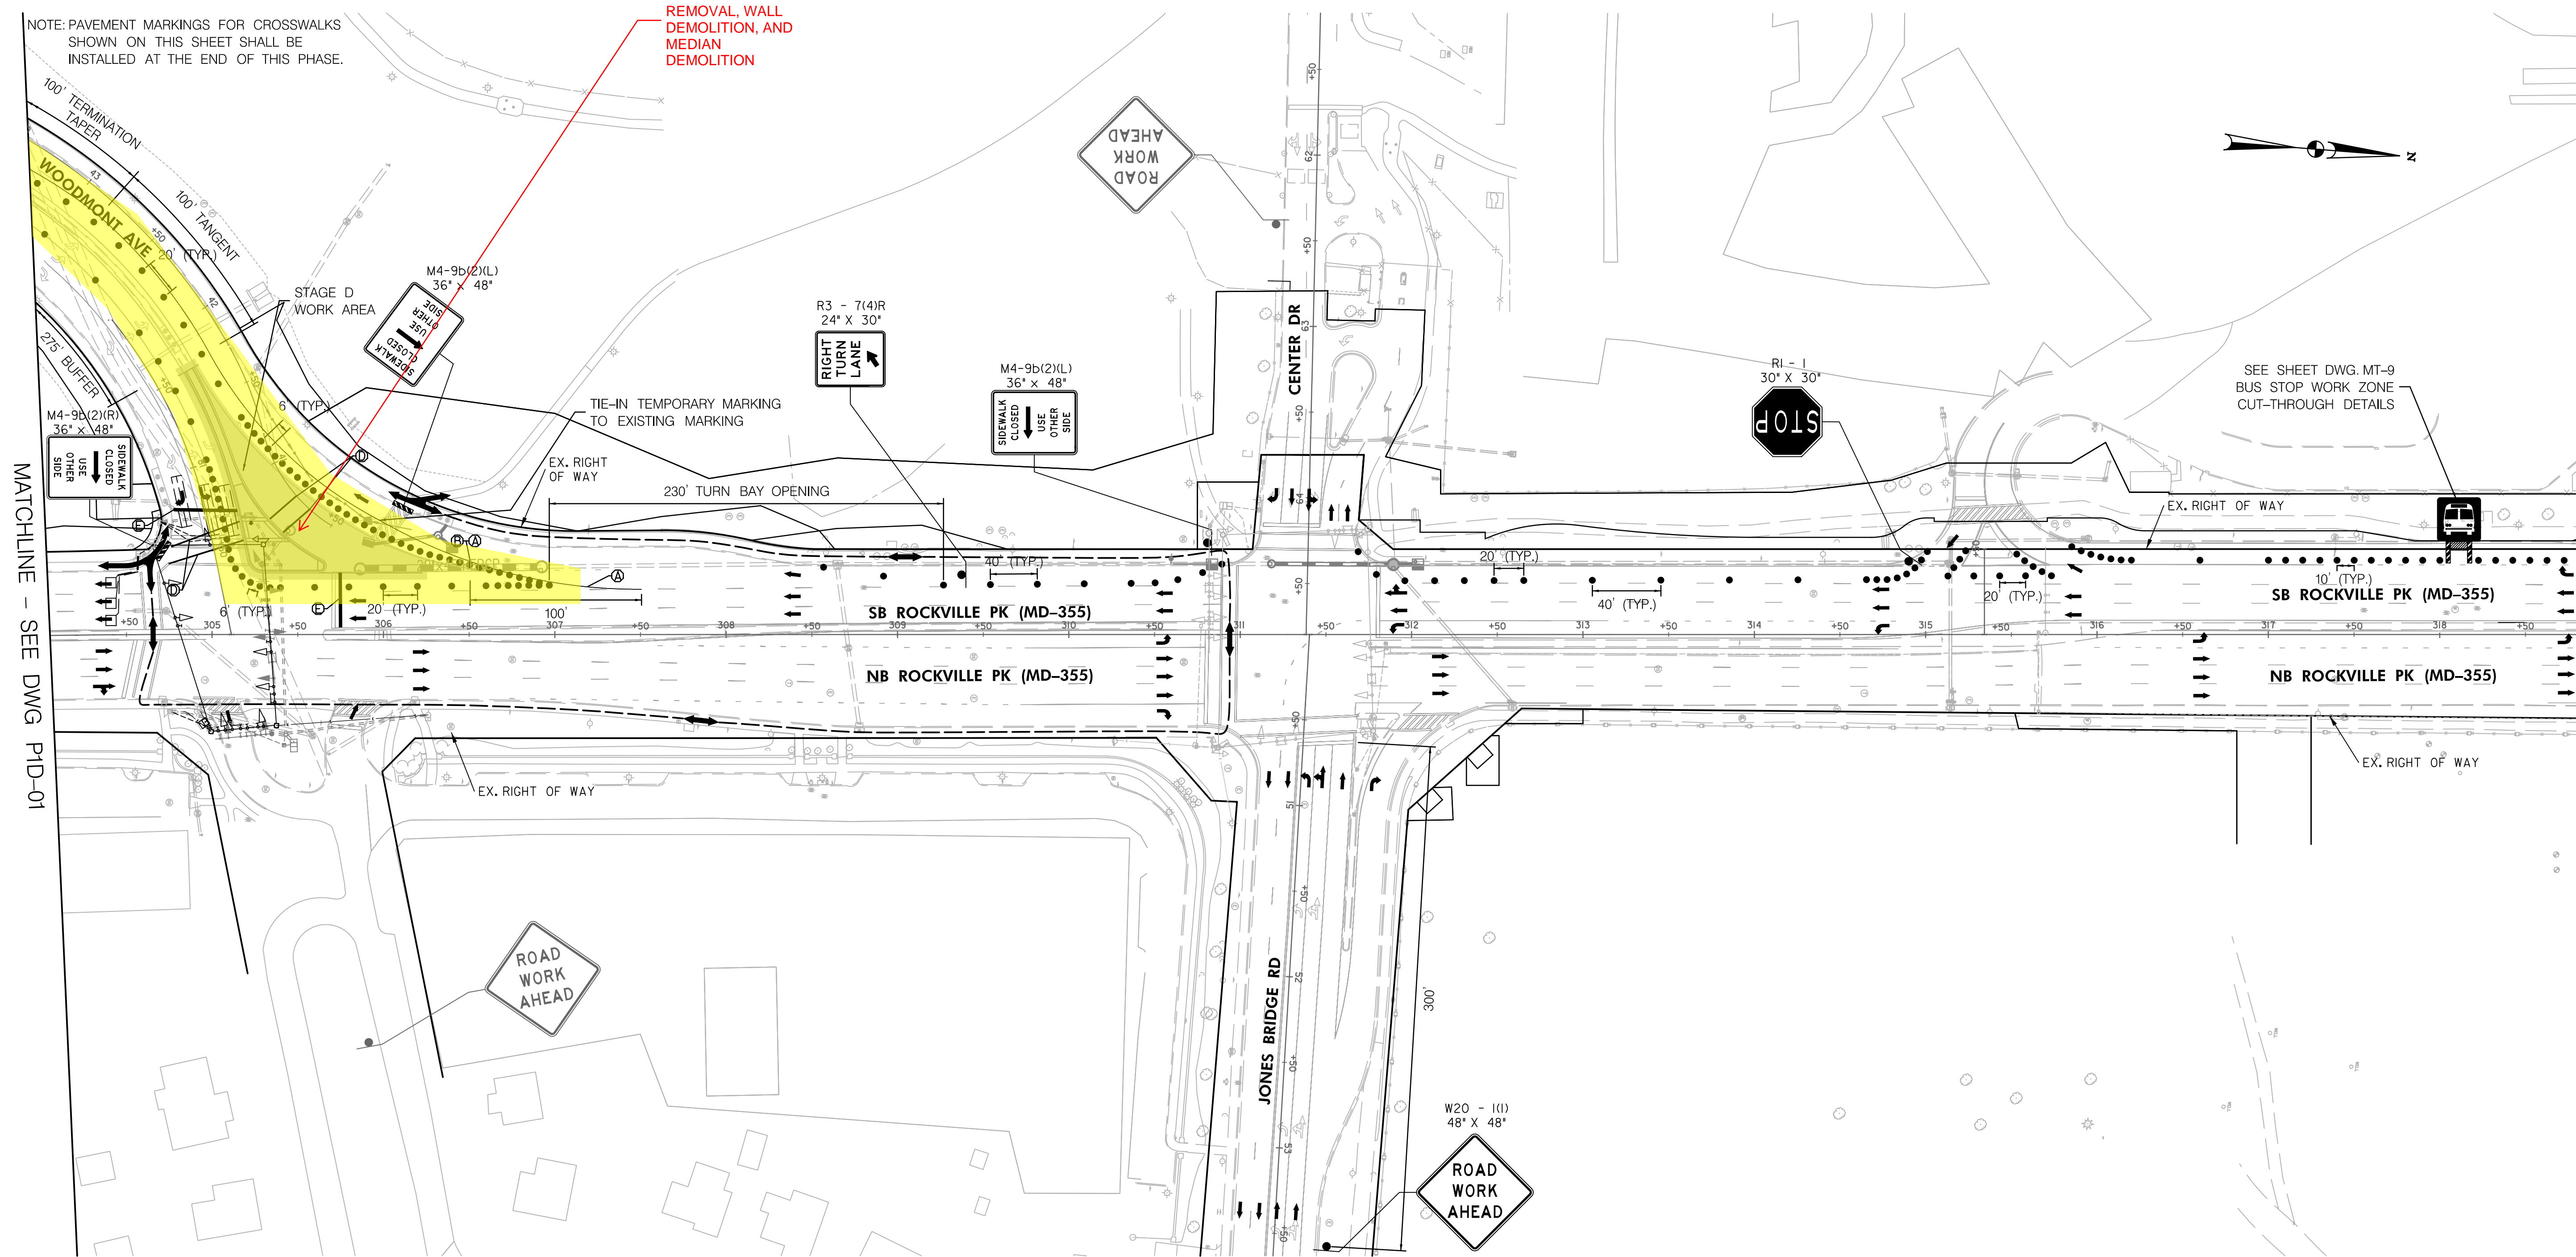

MATCHLINE - SEE DWG PID-01

MATCHLINE - SEE DWG PID-03

Issued for Construction 10-11-2017

CLARK CONSTRUCTION and RK&K Rummel, Klepper & Kahl, LLP logos and contact information.

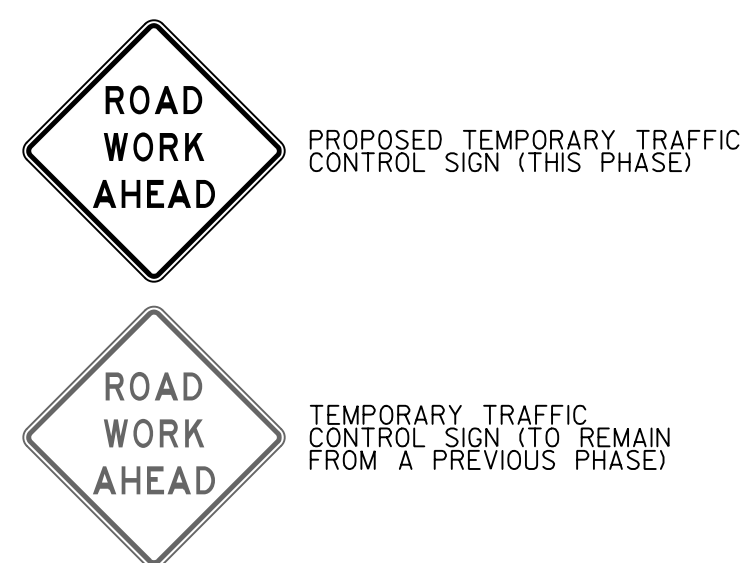


Table with 2 columns: TEMPORARY PAVEMENT MARKING LEGEND and MOT LEGEND. Lists various line types, signs, and symbols used in the plan.

DATUM: NAD 8391 Horizontal NAVD 88 Vertical

REVISIONS

SHA STATE OF MARYLAND DEPARTMENT OF TRANSPORTATION STATE HIGHWAY ADMINISTRATION HIGHWAY DESIGN DIVISION MD 355 AND JONES BRIDGE ROAD BRAC INTERSECTION

TRAFFIC CONTROL PLAN - PHASE 1 STAGE D. Includes scale, date, contract number, and designer information.

PLOTTED: Thursday, September 14, 2017 AT 09:33 PM FILE: \\calav06\2016\2016\16179_MD355BRAC\CADD\Plan\pMT-PID_02_355.B.dgn