



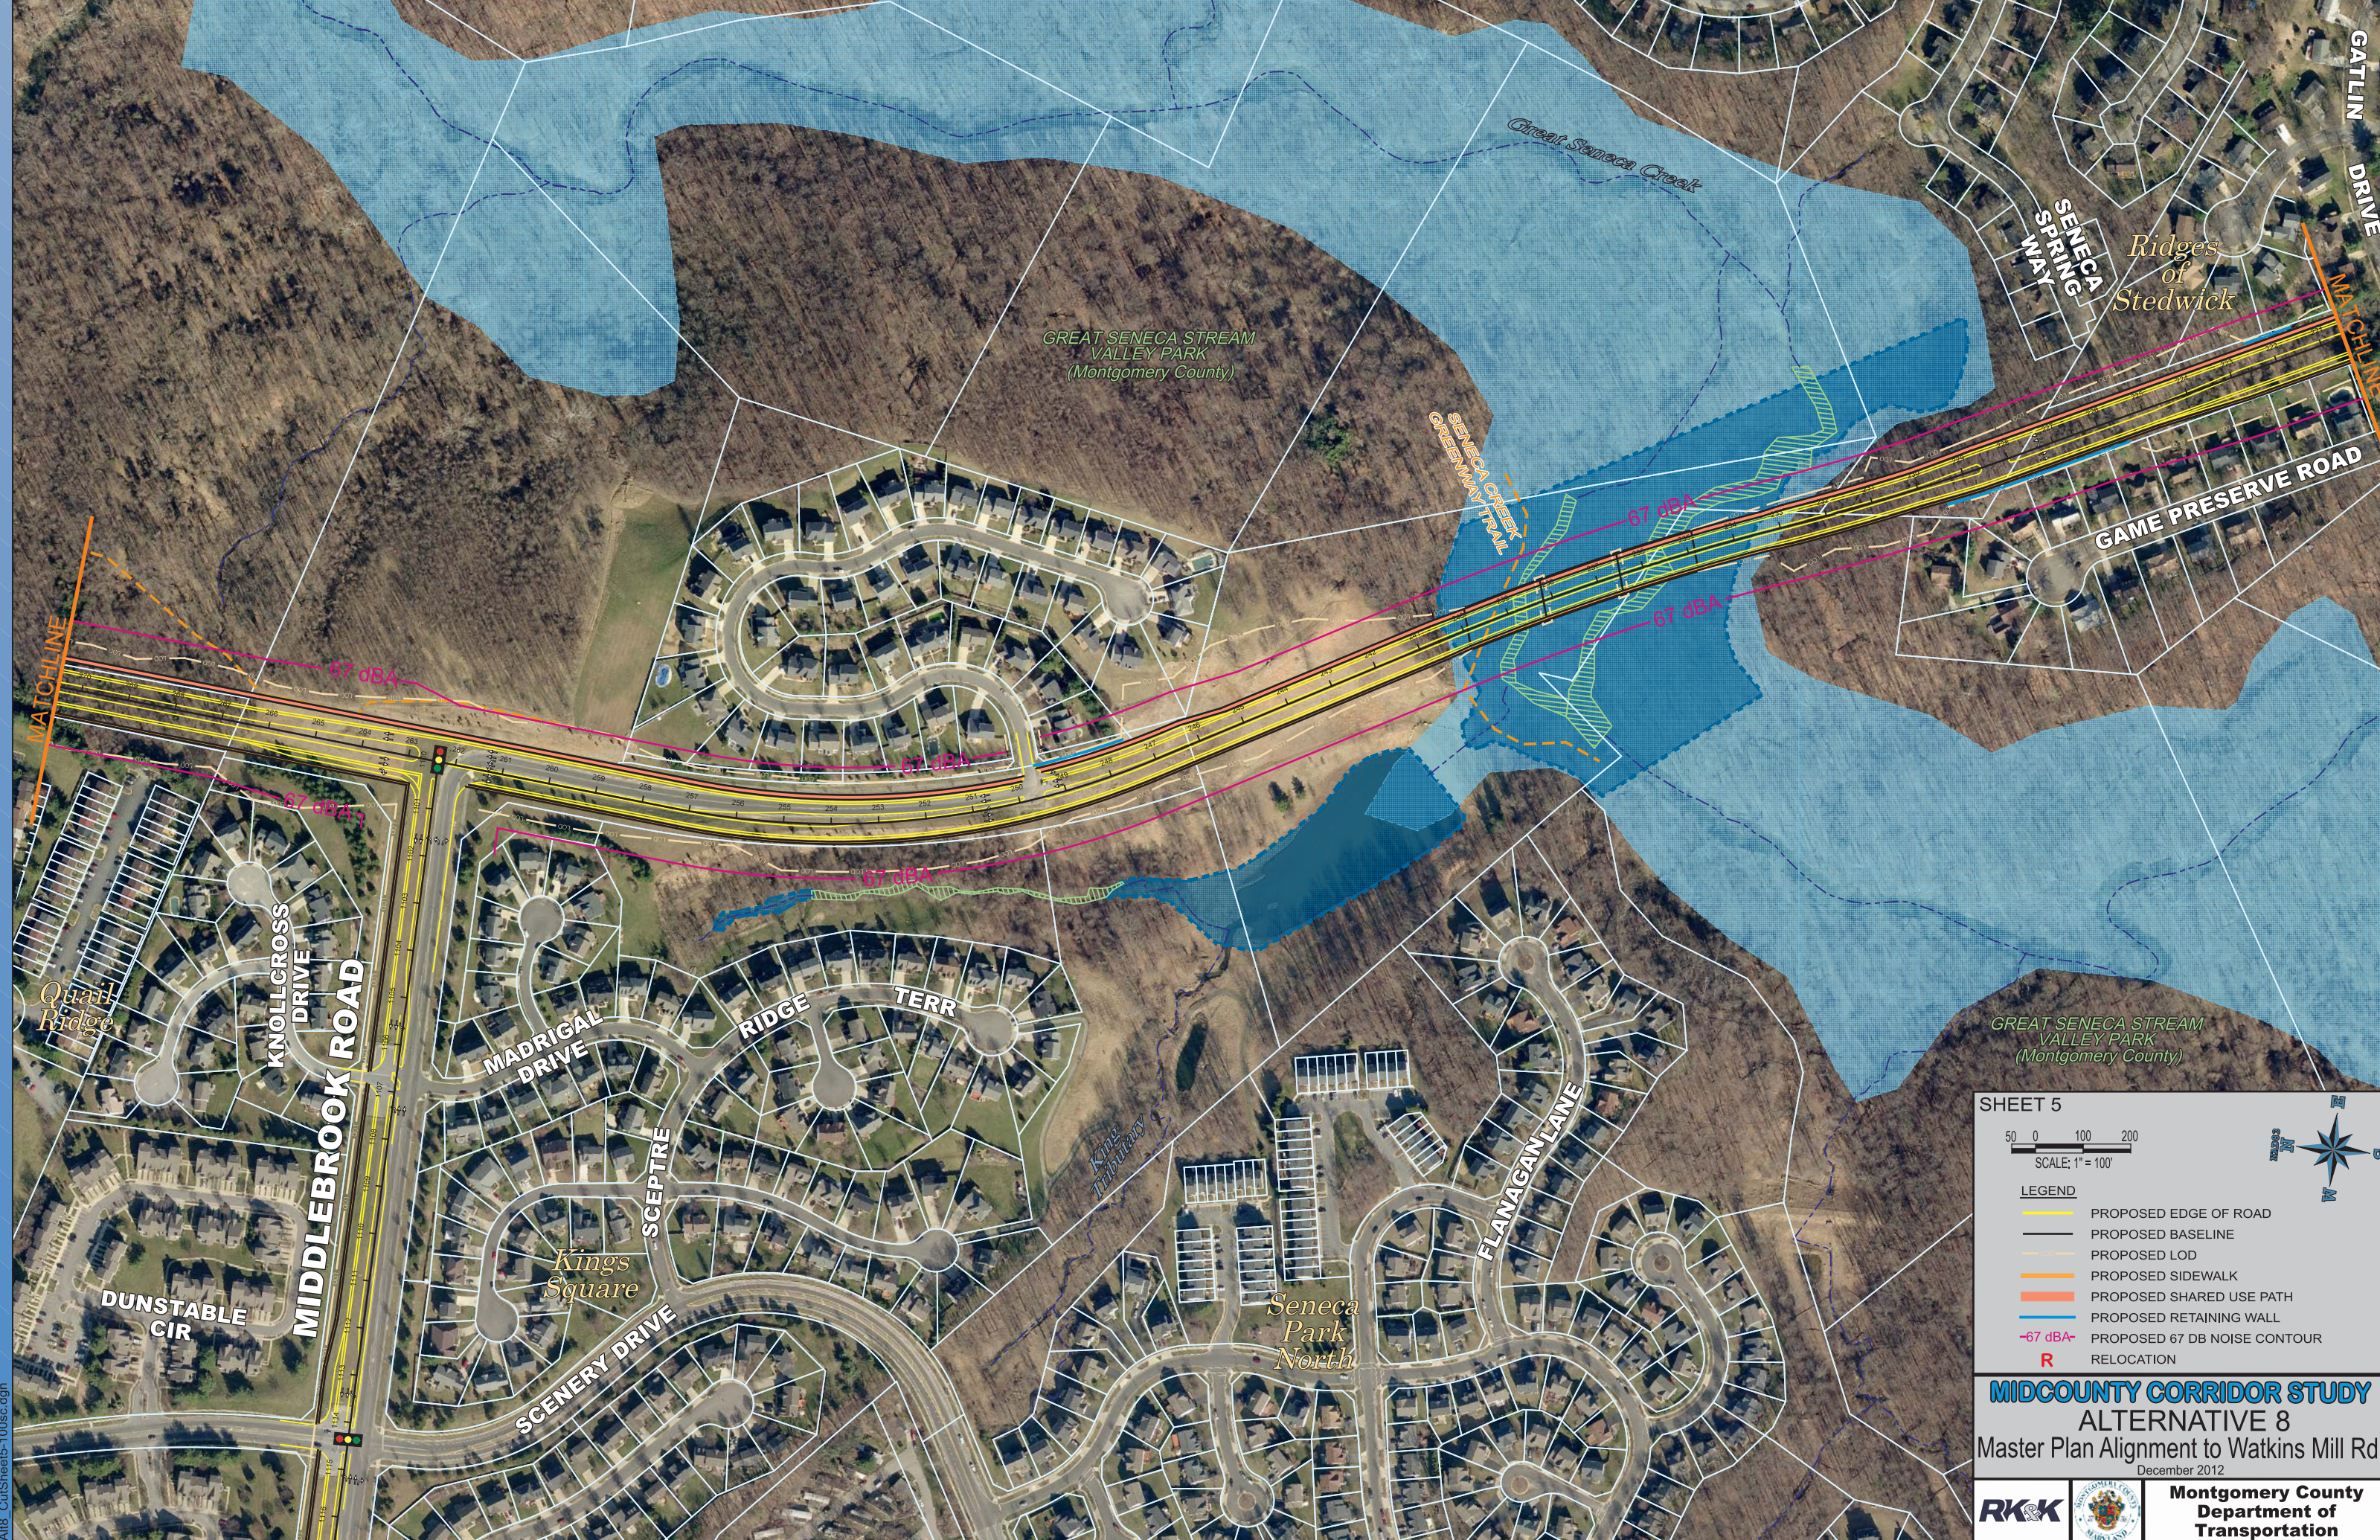

SHEET 5

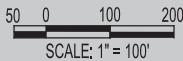

LEGEND

- PROPOSED EDGE OF ROAD
- PROPOSED BASELINE
- PROPOSED LOD
- PROPOSED SIDEWALK
- PROPOSED SHARED USE PATH
- PROPOSED RETAINING WALL
- PROPOSED 67 DB NOISE CONTOUR
- RELOCATION

MIDCOUNTY CORRIDOR STUDY

ALTERNATIVE 8

Master Plan Alignment to Watkins Mill Rd.

December 2012



Montgomery County
Department of
Transportation

