


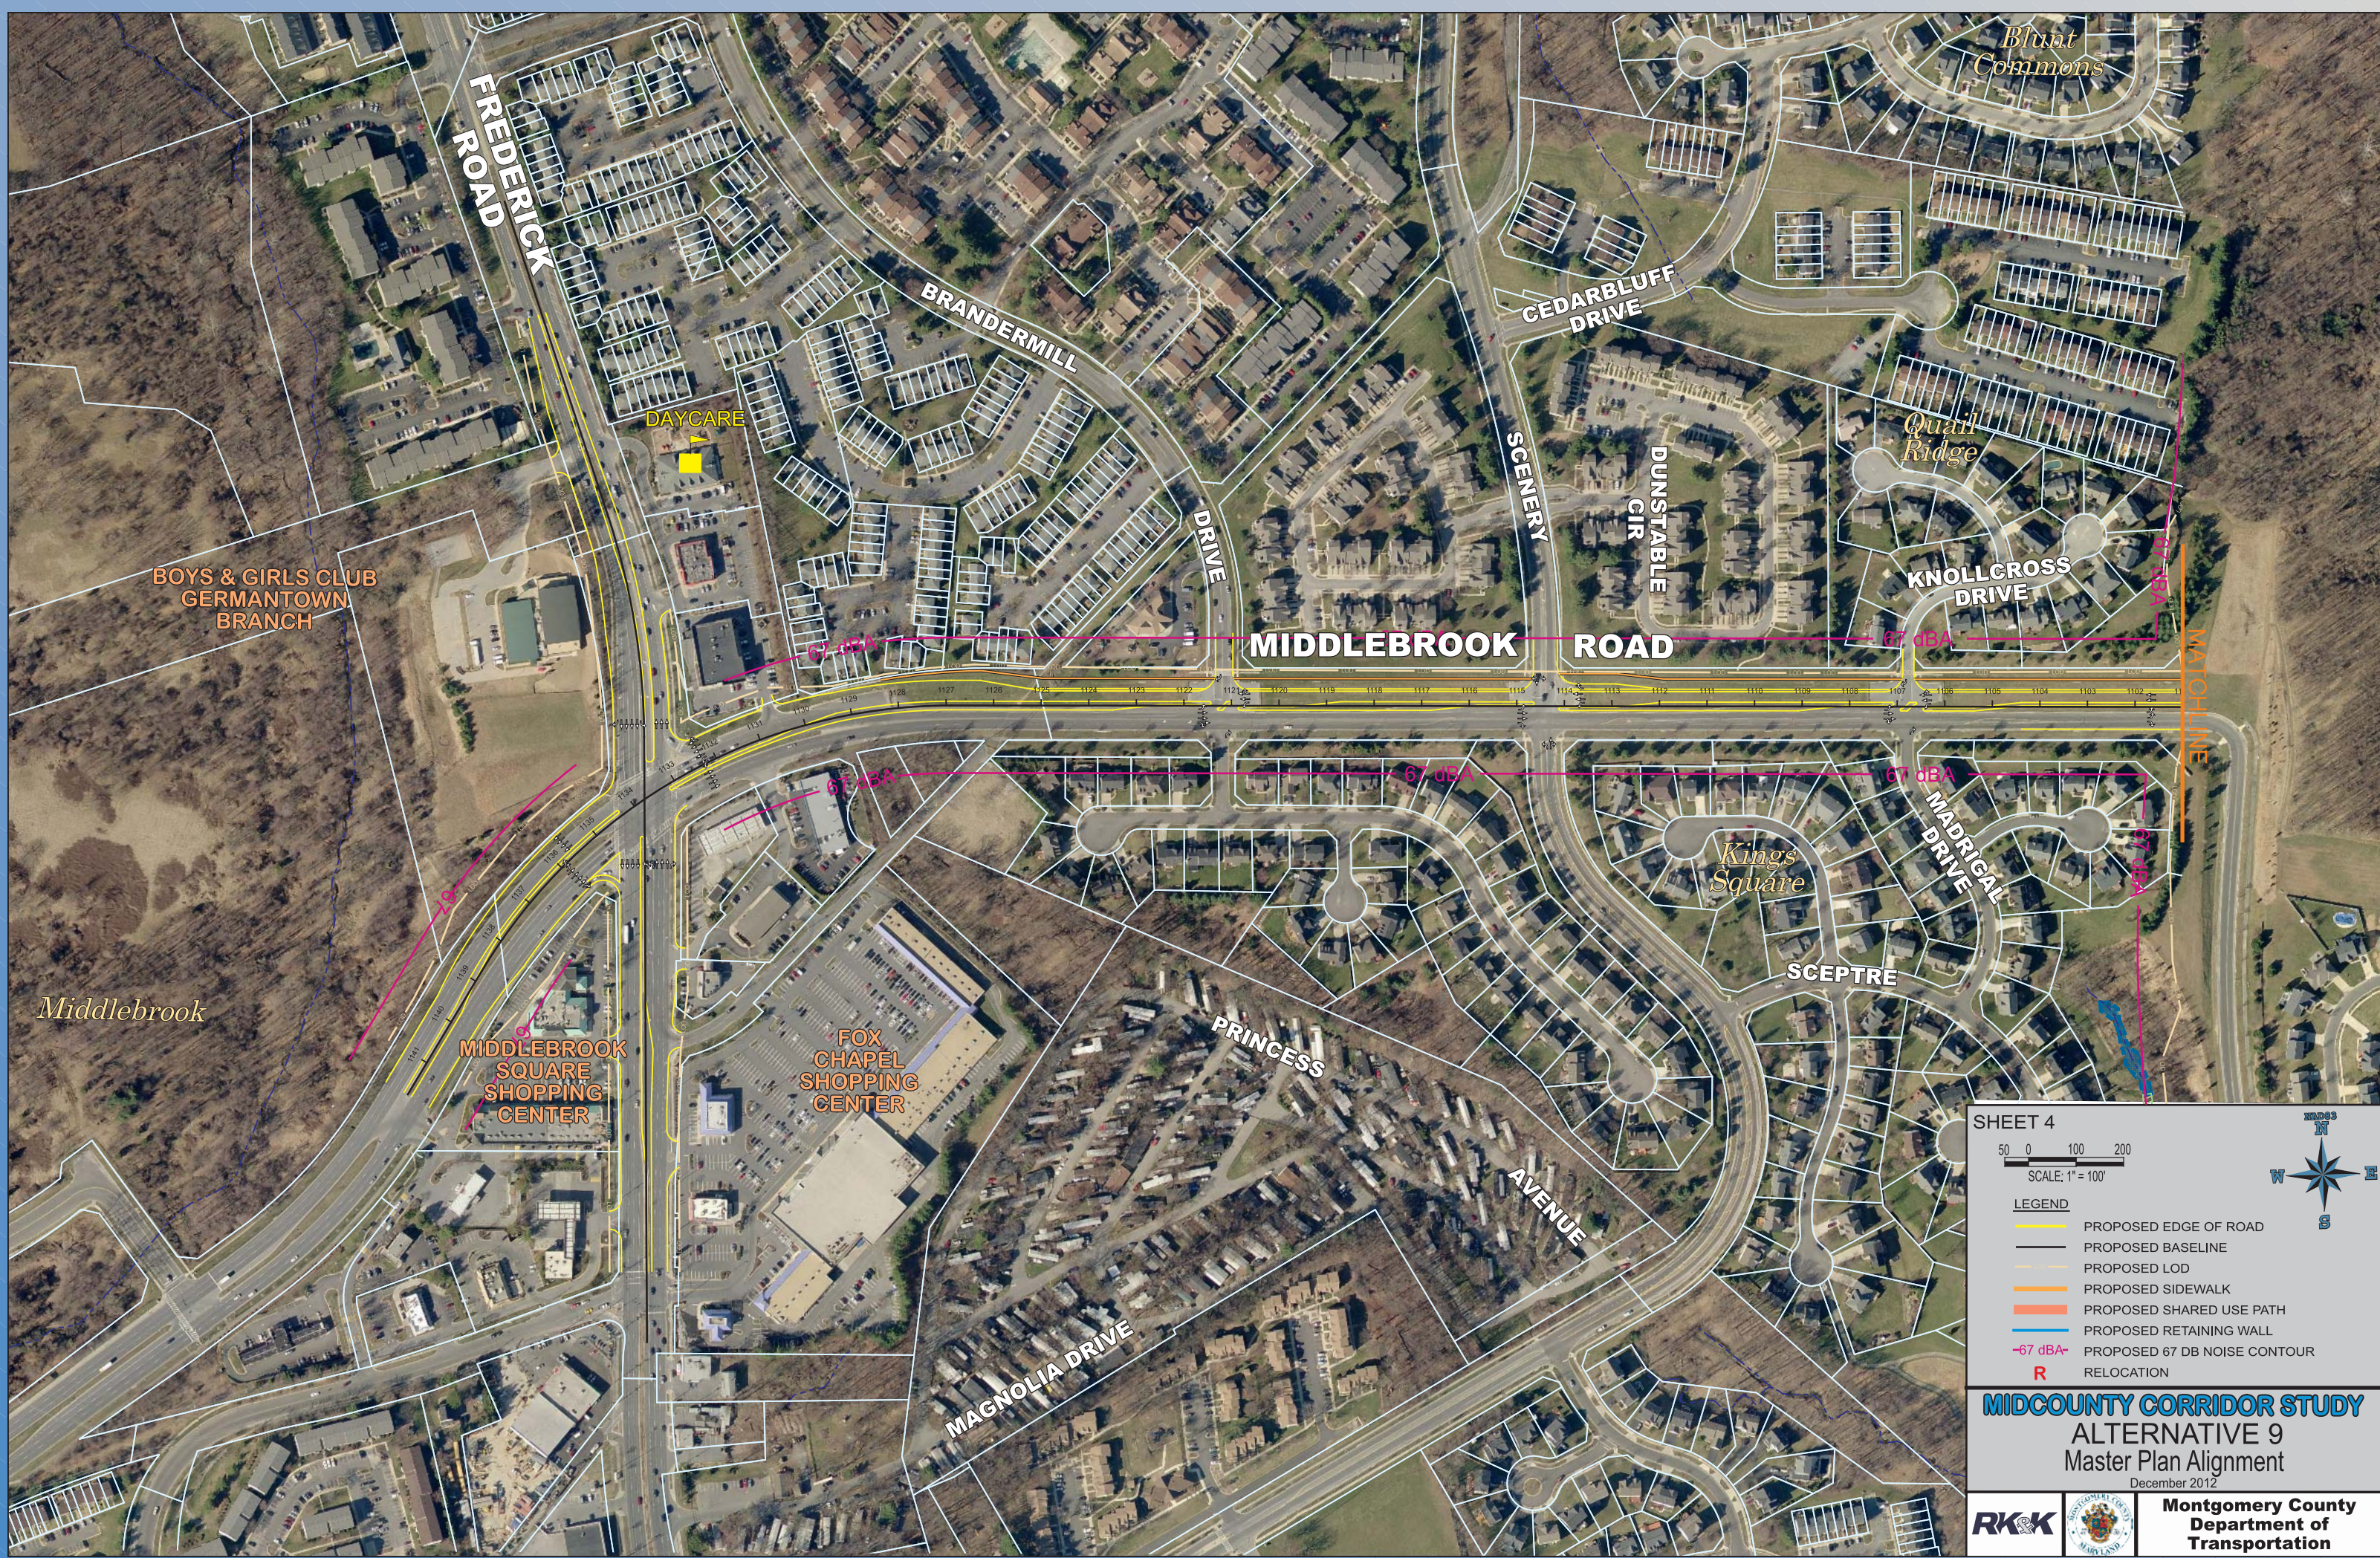

SHEET 4

50 0 100 200
SCALE: 1" = 100'

LEGEND

- PROPOSED EDGE OF ROAD
- PROPOSED BASELINE
- PROPOSED LOD
- PROPOSED SIDEWALK
- PROPOSED SHARED USE PATH
- PROPOSED RETAINING WALL
- PROPOSED 67 DB NOISE CONTOUR
- RELOCATION

MIDCOUNTY CORRIDOR STUDY
ALTERNATIVE 9
Master Plan Alignment
December 2012



Montgomery County
Department of
Transportation

