




DEPARTMENT OF TRANSPORTATION

MIDCOUNTY CORRIDOR STUDY (MCS)


Alternative 5 - MD 355 with Service Roads

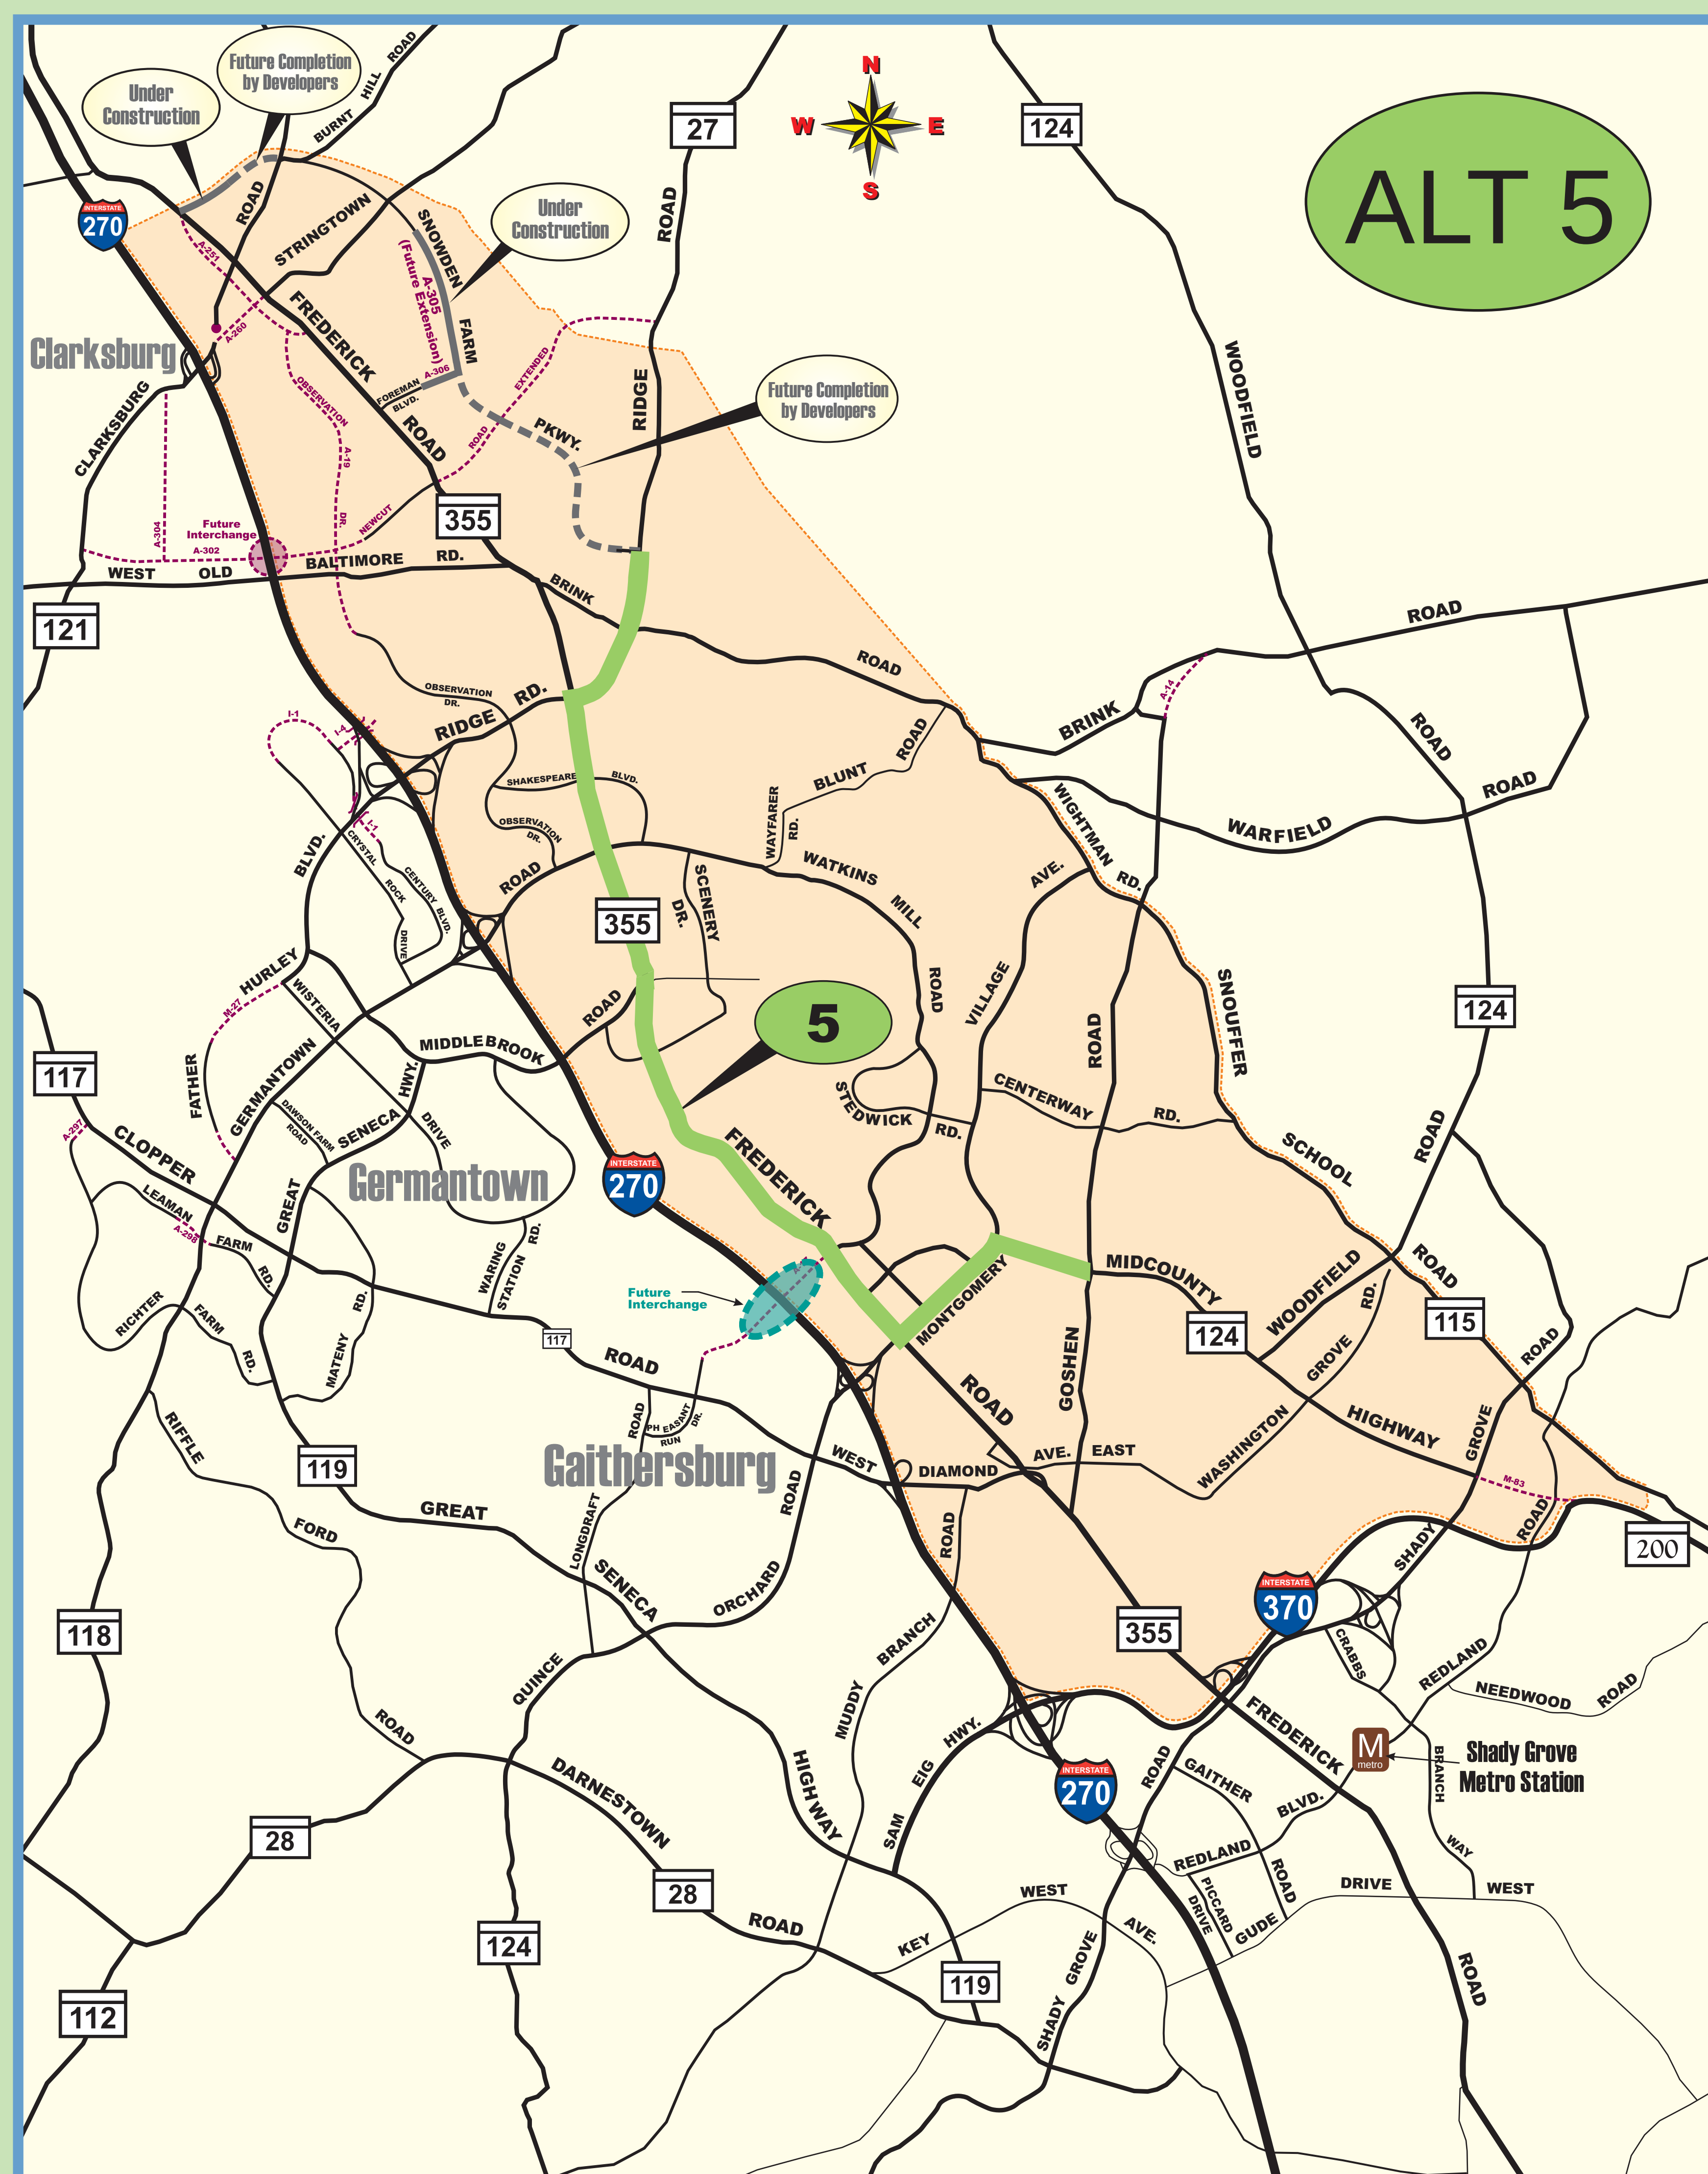

Description:

- Widen Ridge Road to 6-lane divided highway (by developer) from proposed Snowden Farm Parkway to Brink Road.
- Widen MD 355 to 6-lane divided highway with service roads at select locations.
- Widen existing Midcounty Highway to 6-lane divided highway between Goshen Rd and Montgomery Village Avenue.

Typical Sections:

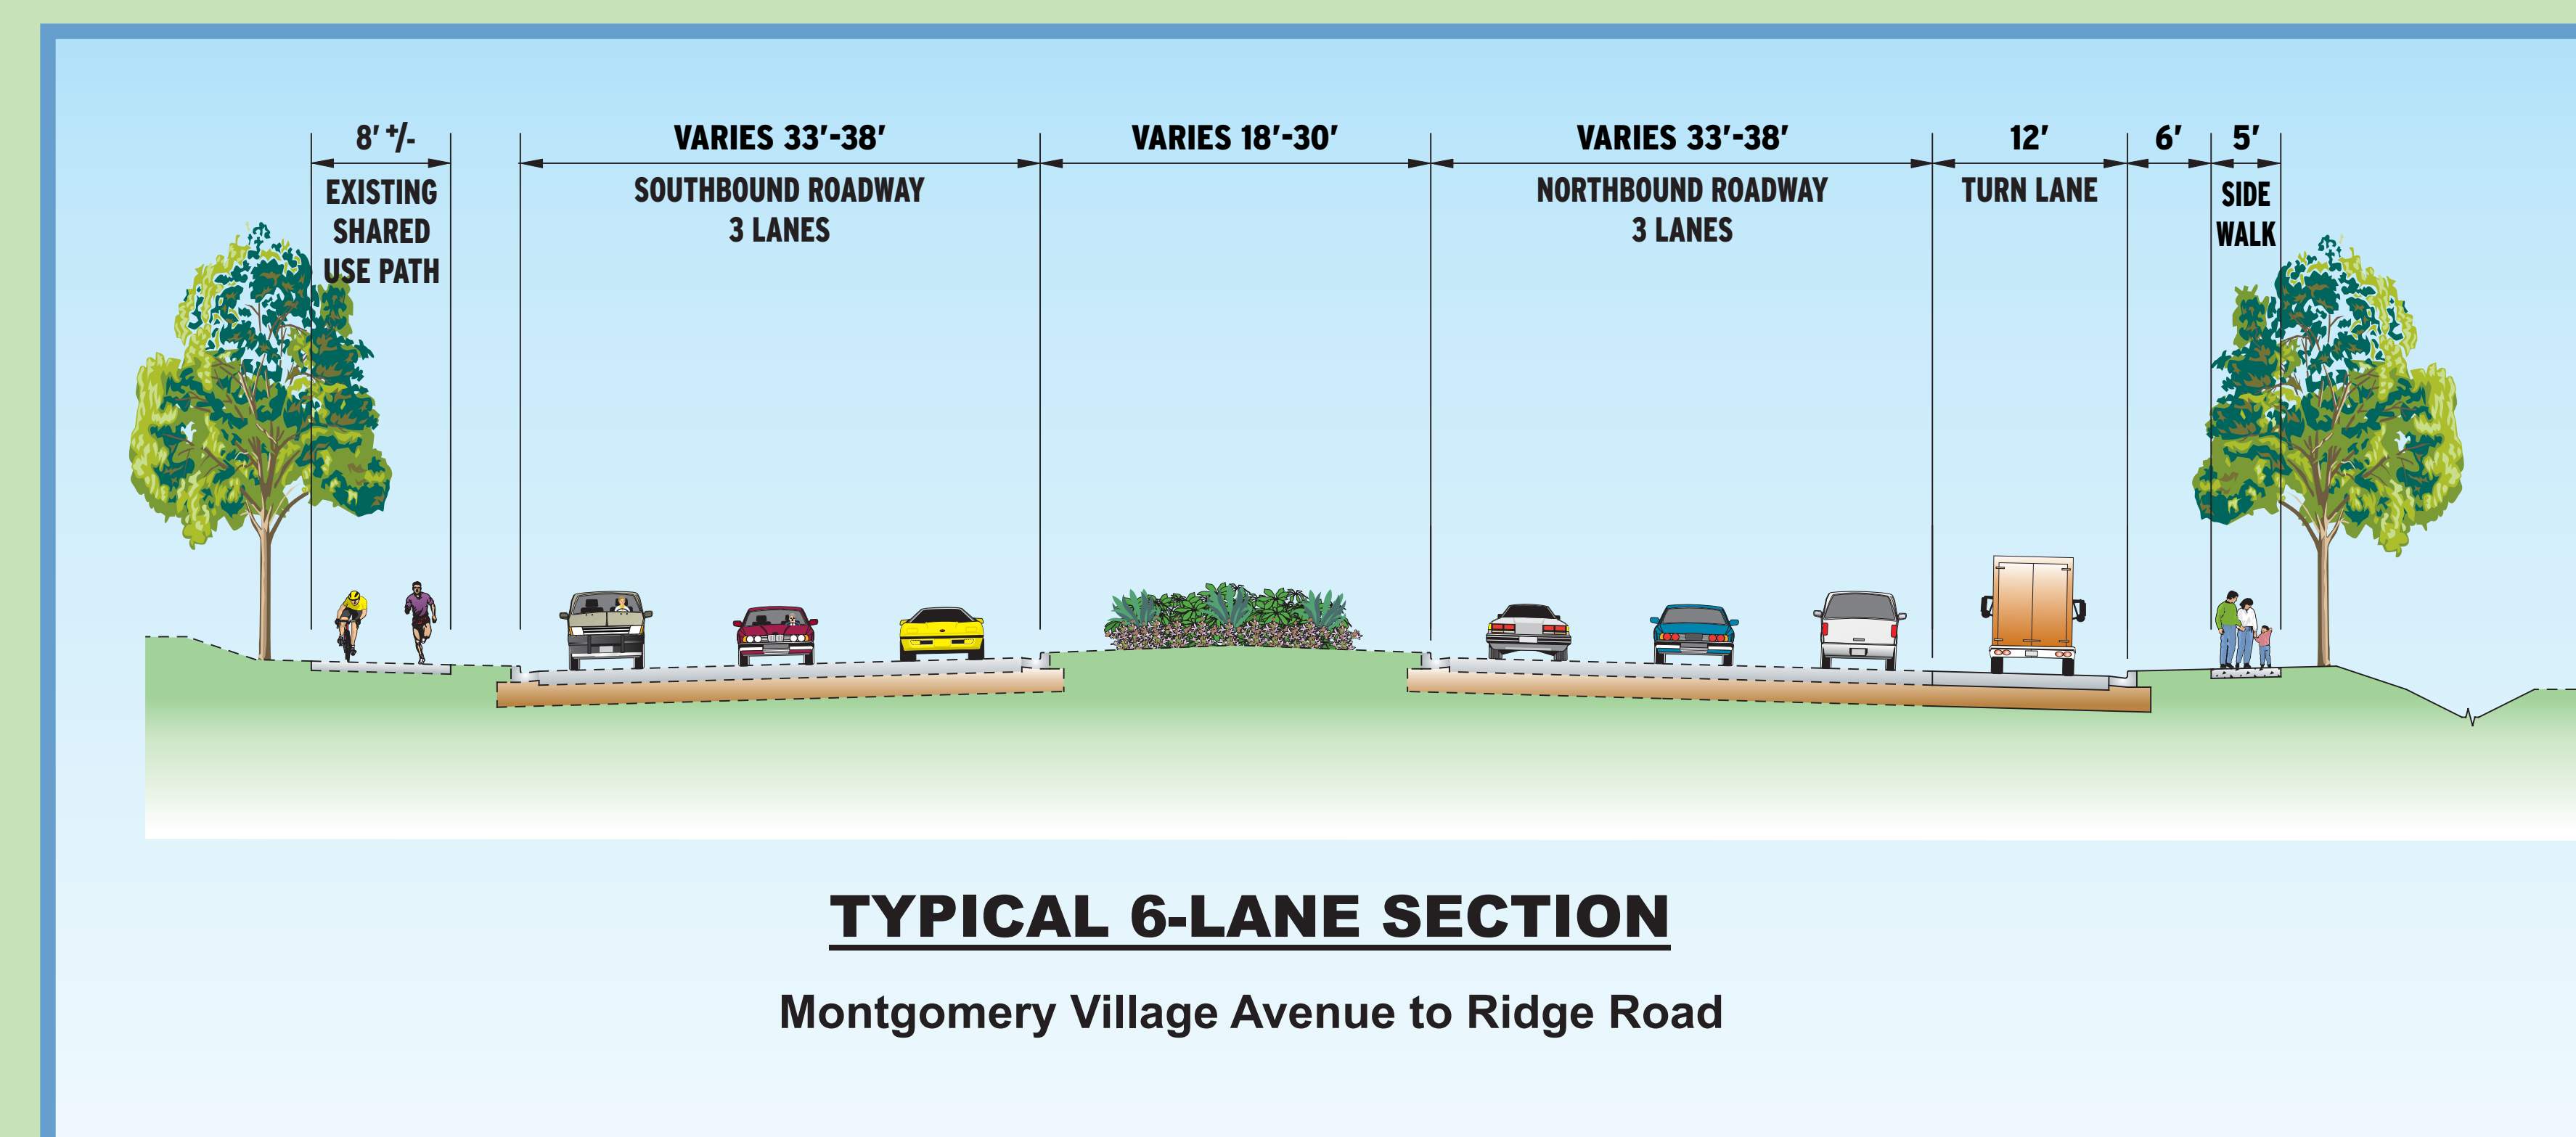

MONTGOMERY COUNTY DEPARTMENT OF TRANSPORTATION

<http://www.montgomerycountymd.gov/midcountycorridorstudy>

