




DEPARTMENT OF TRANSPORTATION

MIDCOUNTY CORRIDOR STUDY (MCS)



Alternative 9 - Master Plan Alignment

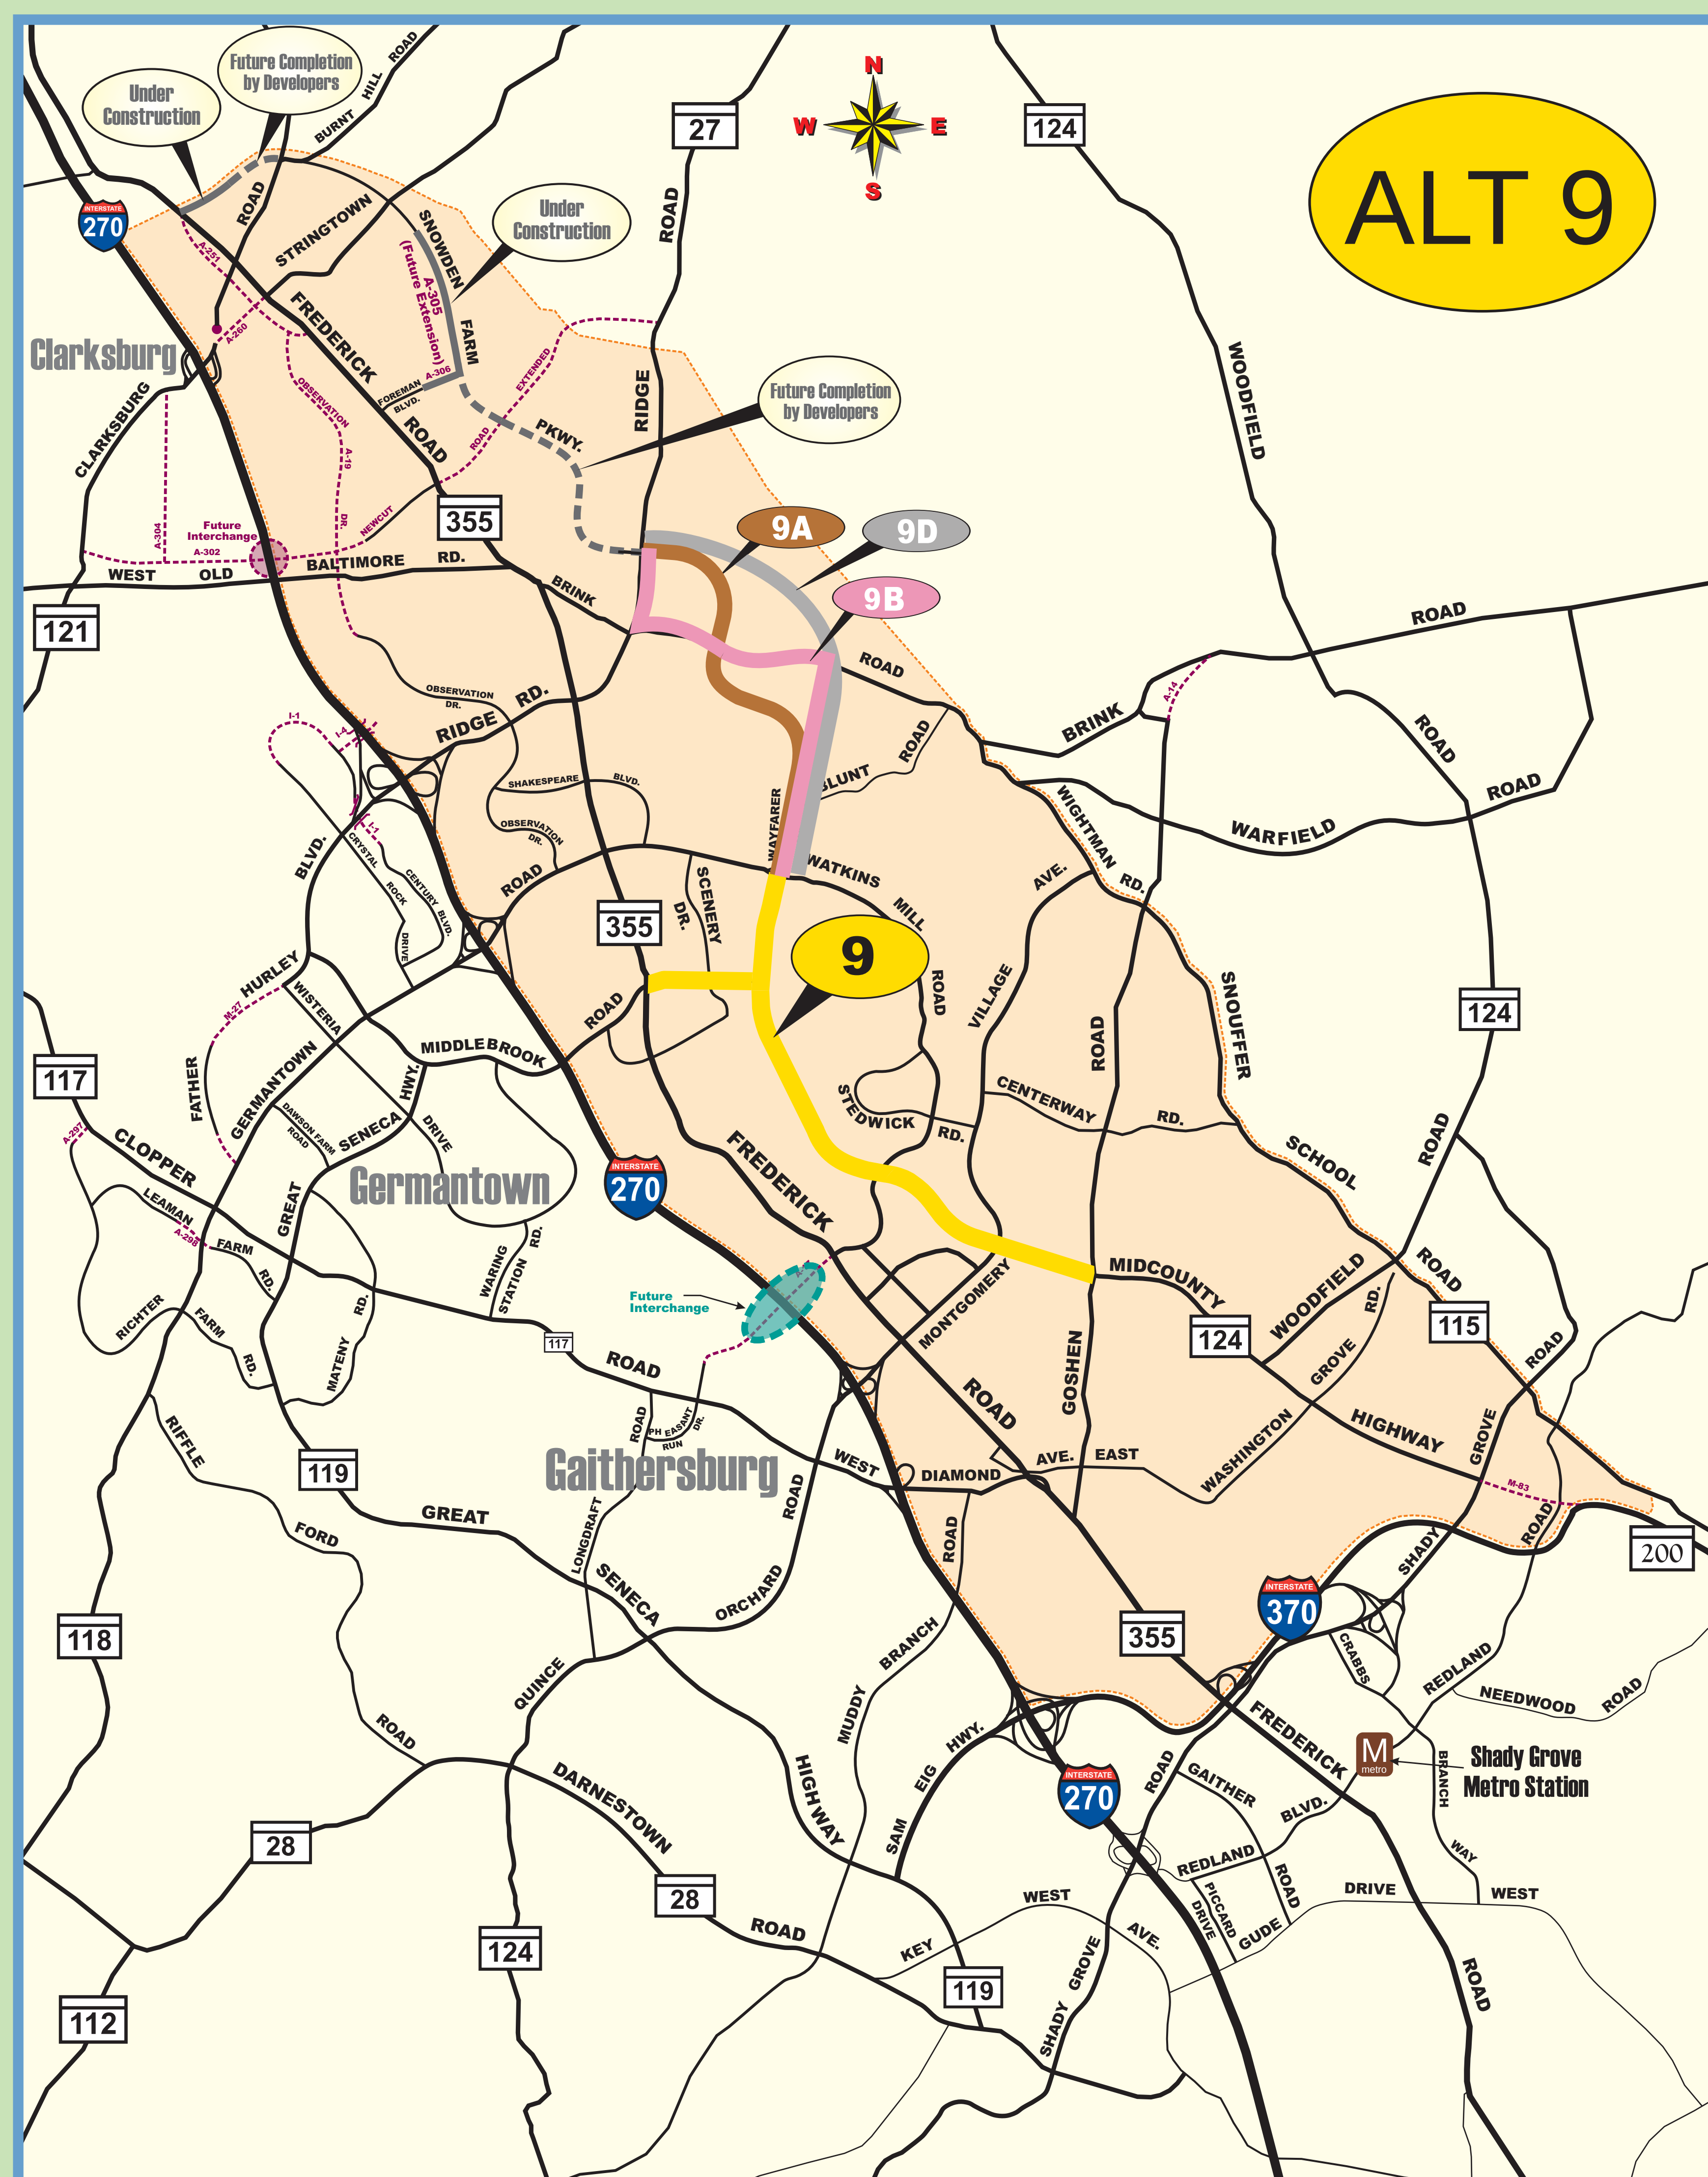

Description:

- Construct the Midcounty Highway Master Plan Alignment as a 4-lane divided highway from Ridge Road to Montgomery Village Avenue.
- Construct one of three Northern Terminus Options (A, B, or D) as a 4-lane divided highway.
- Widen existing Midcounty Highway to a 6-lane divided highway between Goshen Rd and Montgomery Village Ave.
- Widen Middlebrook Road to a 4-lane divided highway from Midcounty Highway to MD 355.

Typical Sections:

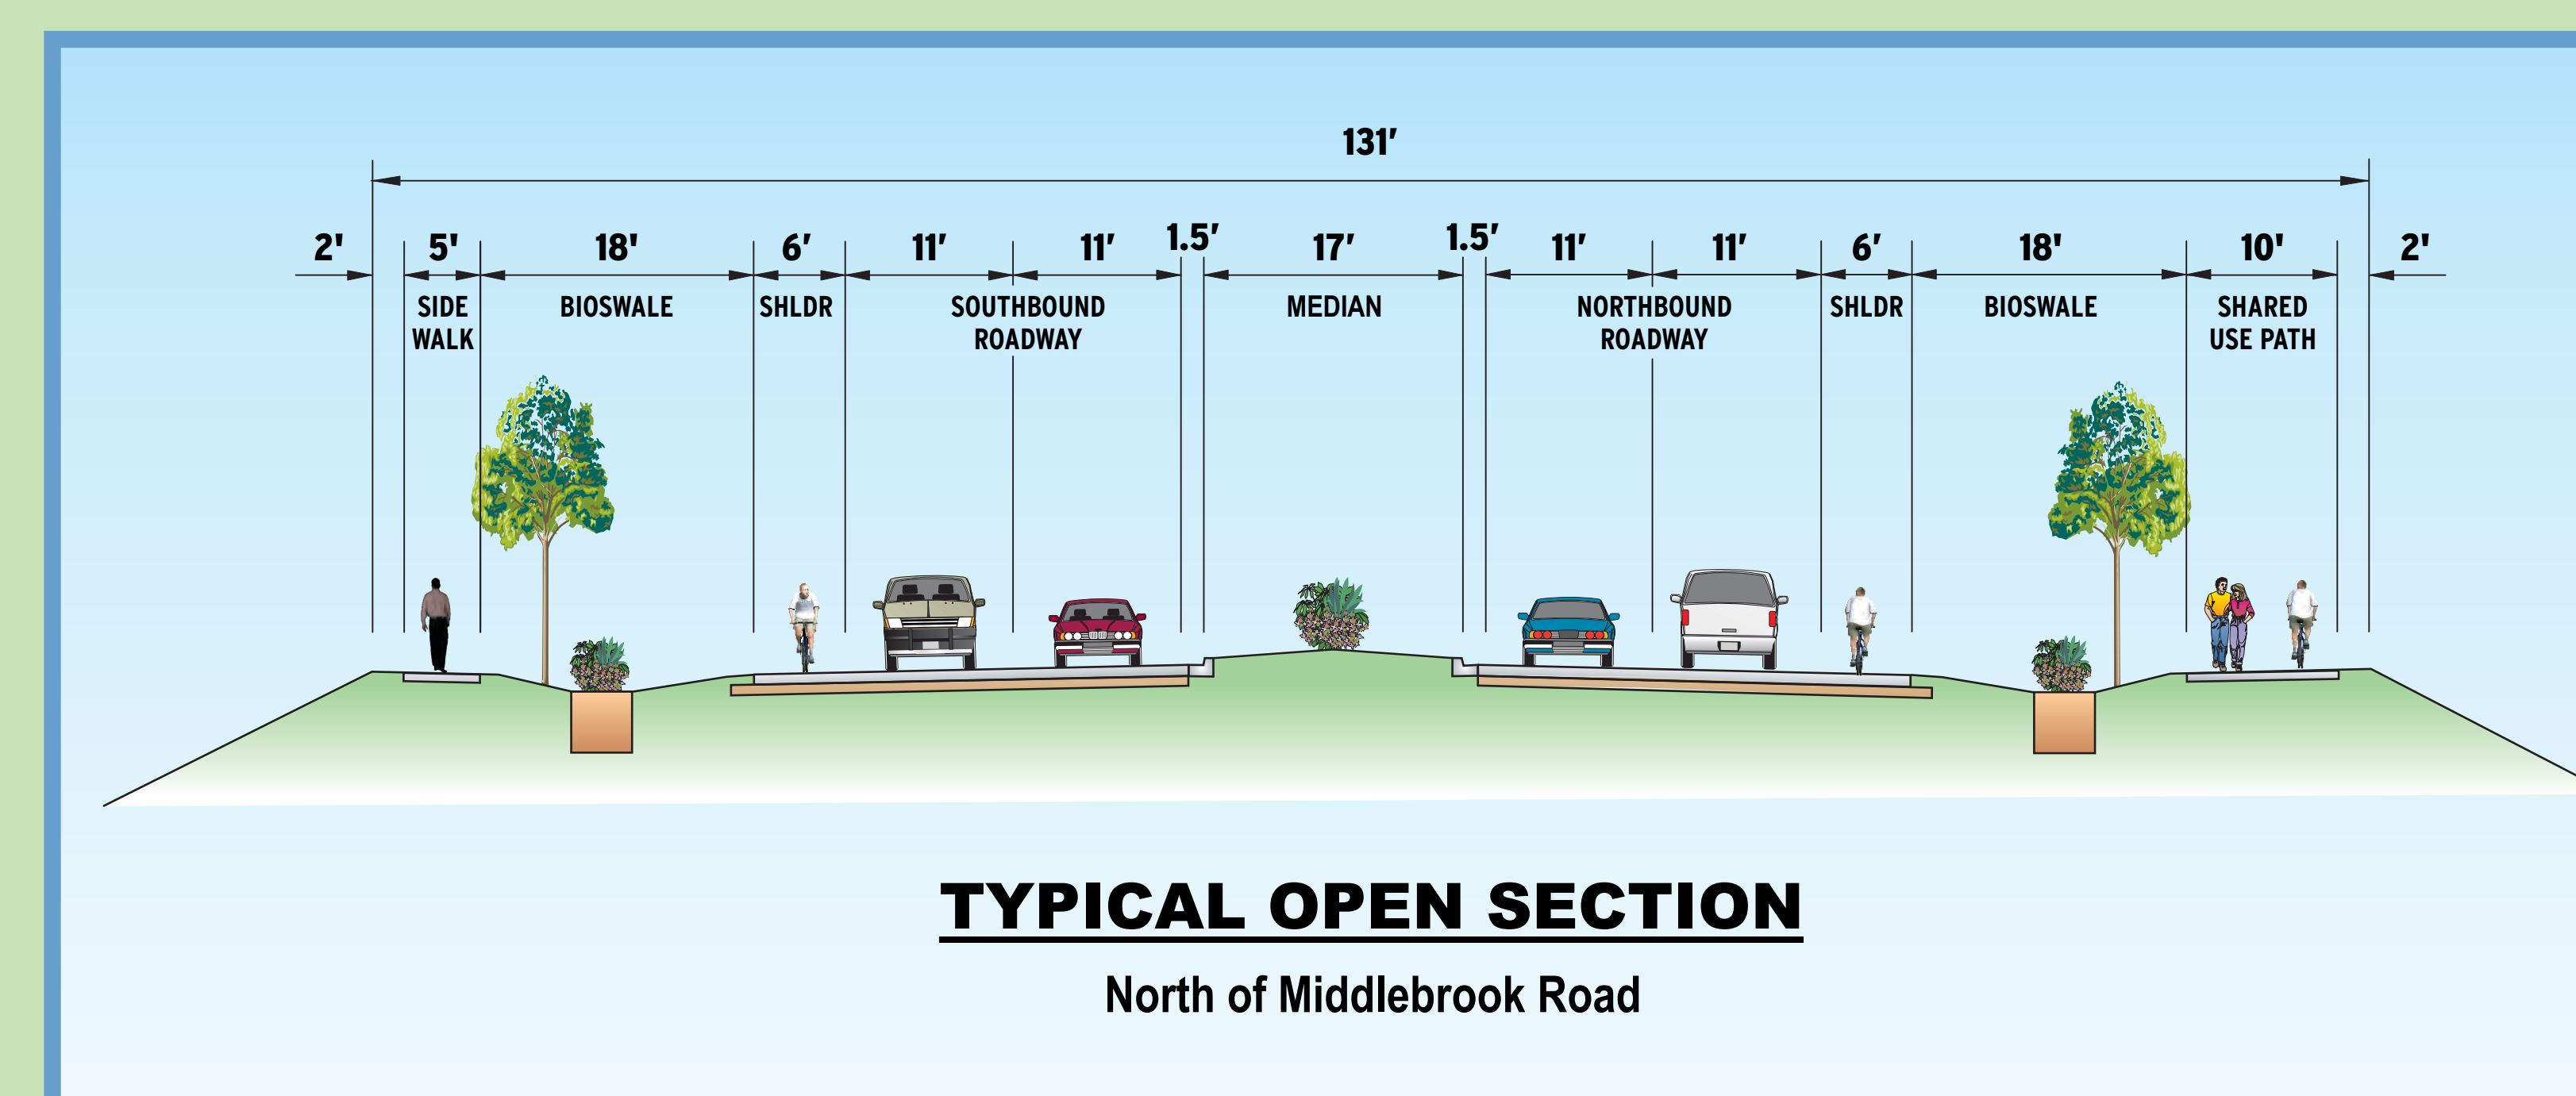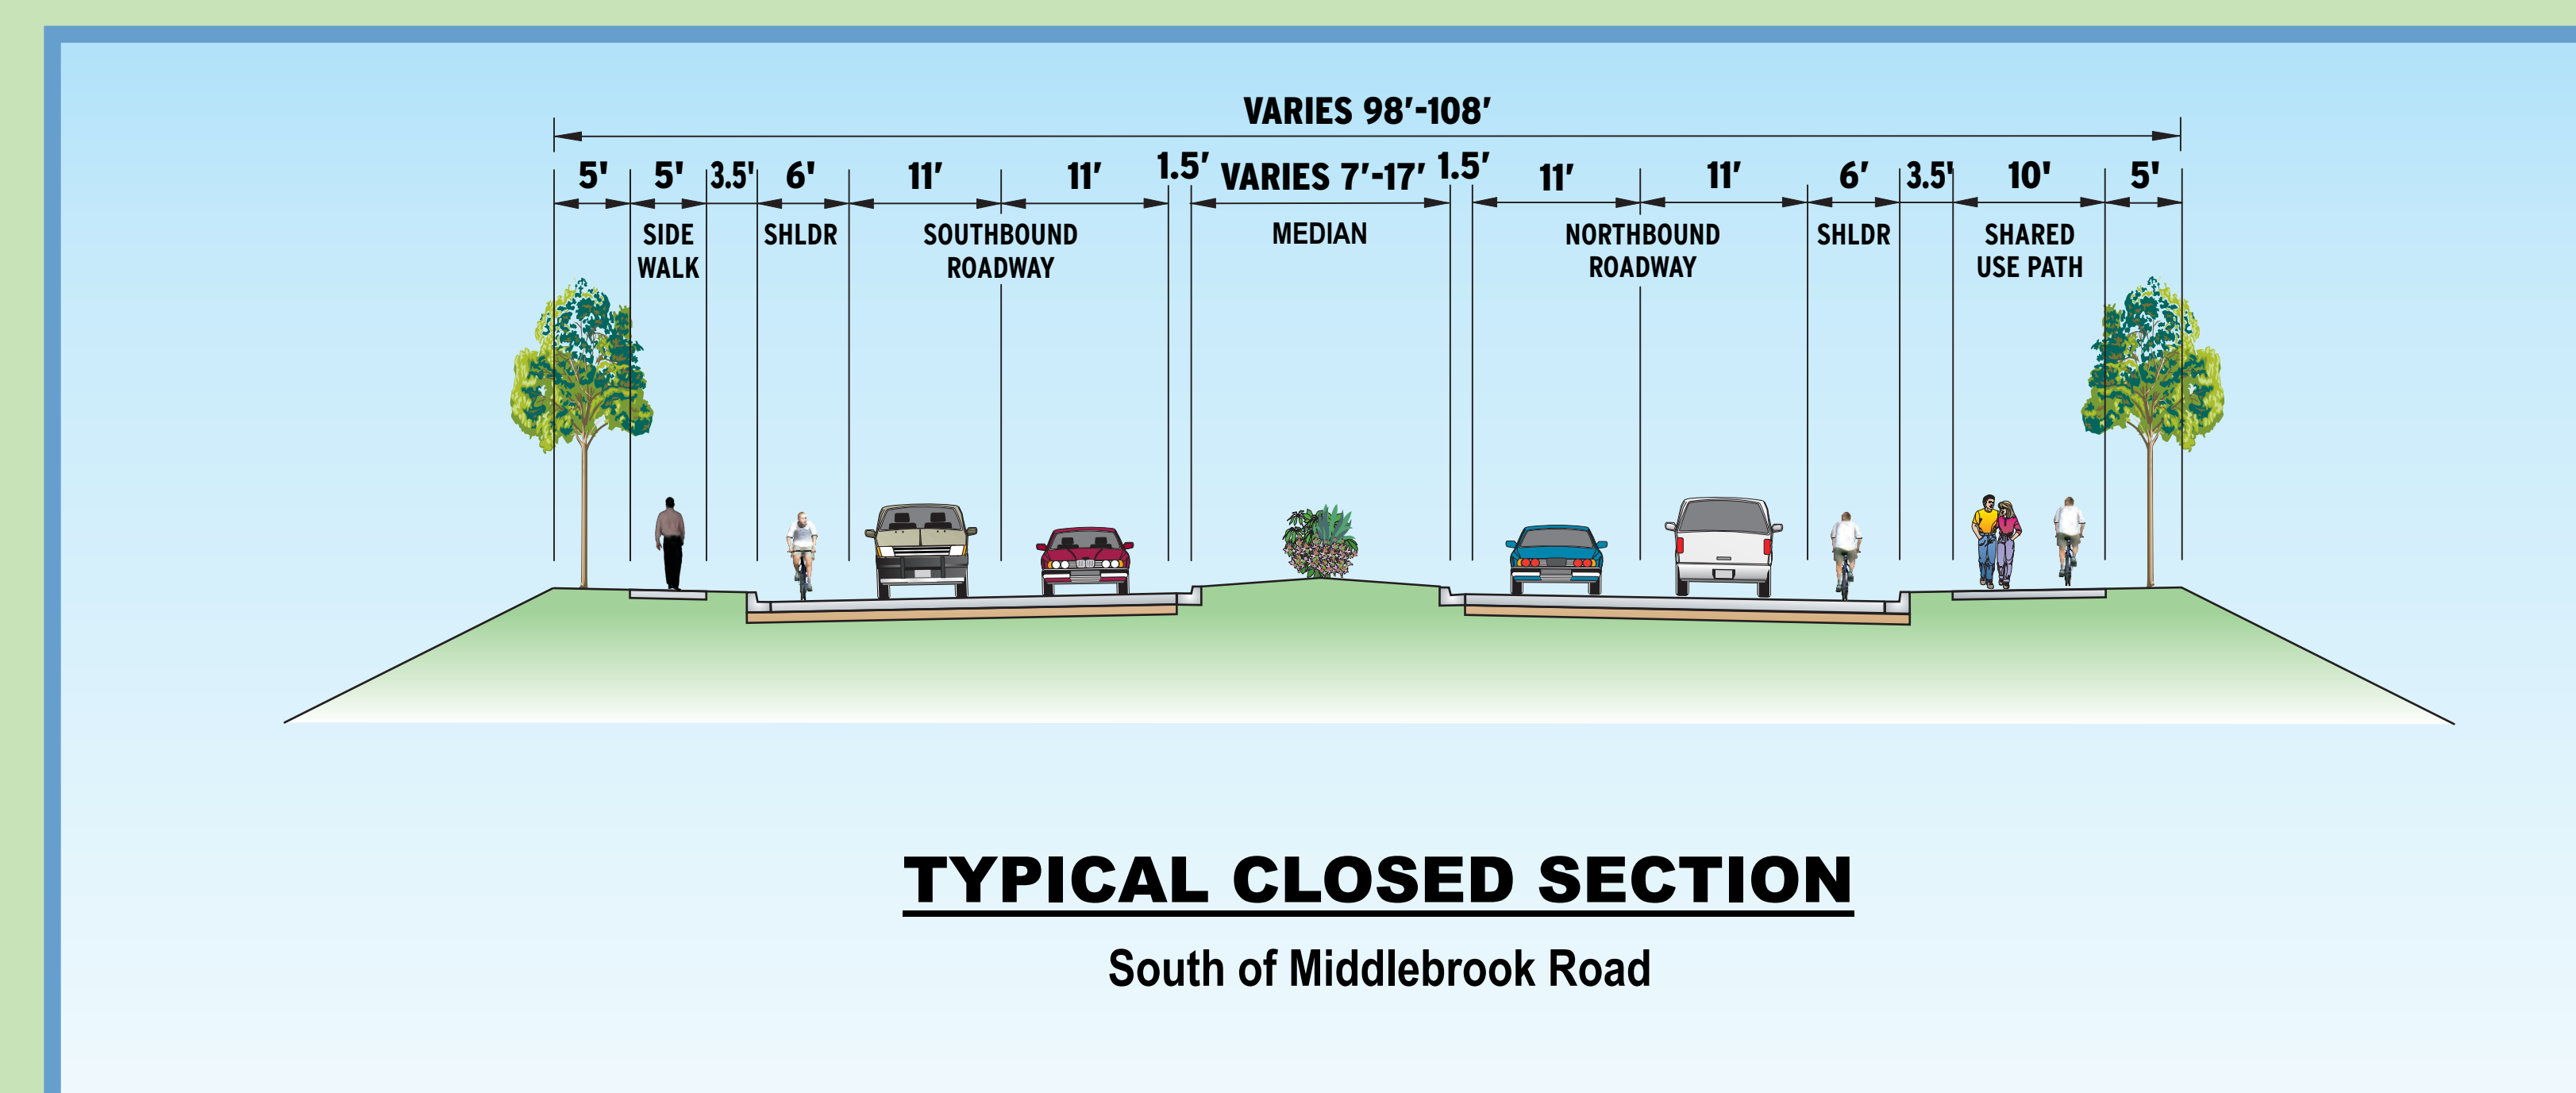

MONTGOMERY COUNTY DEPARTMENT OF TRANSPORTATION

<http://www.montgomerycountymd.gov/midcountycorridorstudy>

