




Alternative 11 Typical Sections

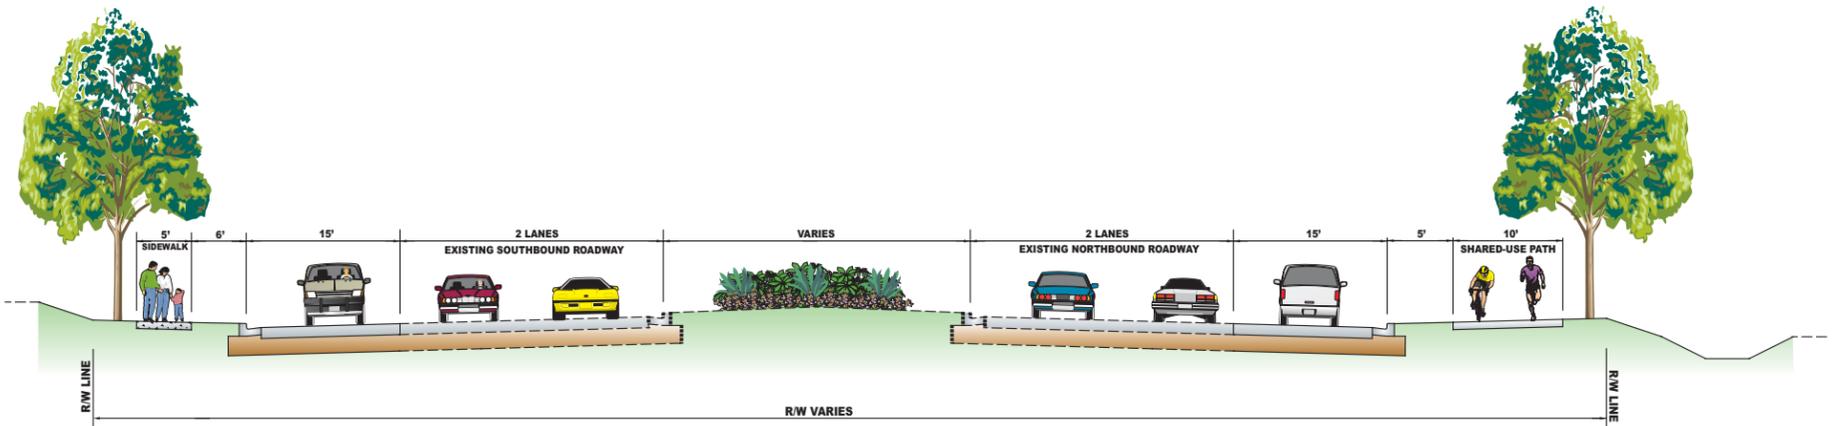


MIDCOUNTY HIGHWAY (MD 124) TYPICAL SECTION
FROM GOSHEN ROAD TO MONTGOMERY VILLAGE AVE.

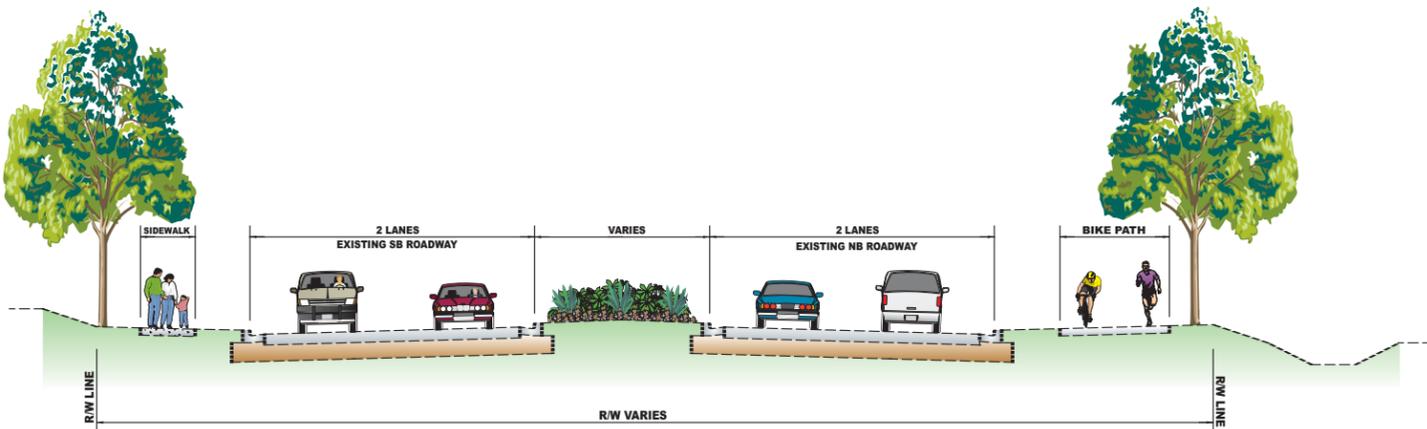

MONTGOMERY VILLAGE AVE. TYPICAL SECTION
FROM MIDCOUNTY HIGHWAY (MD 124) TO STEDWICK ROAD

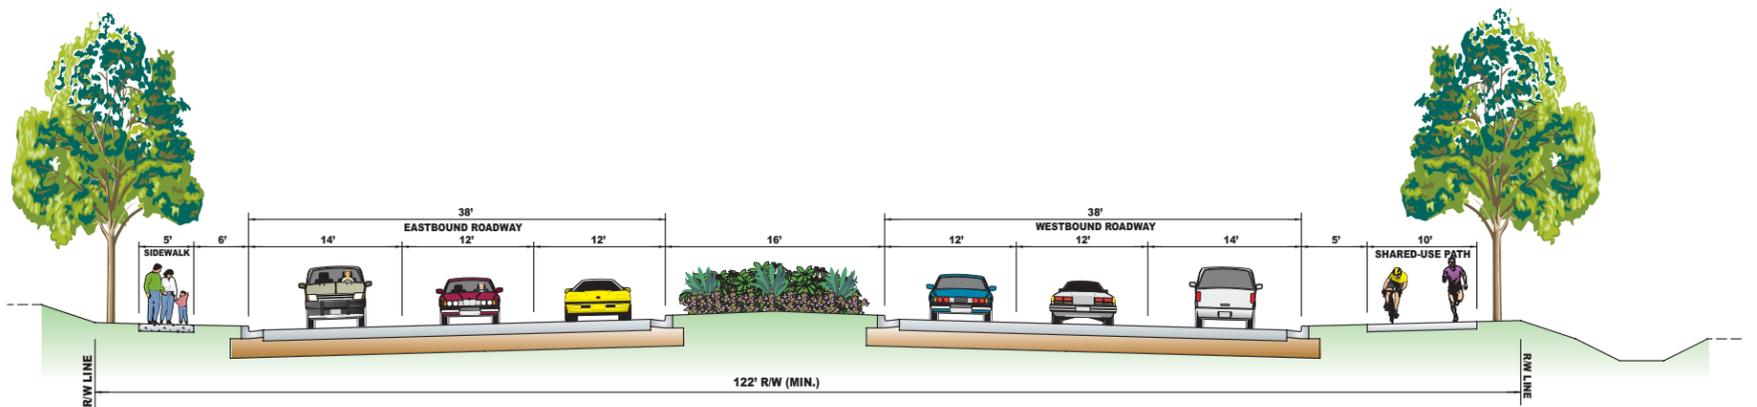

STEDWICK ROAD TYPICAL SECTION
FROM MONTGOMERY VILLAGE AVE. TO WATKINS MILL ROAD

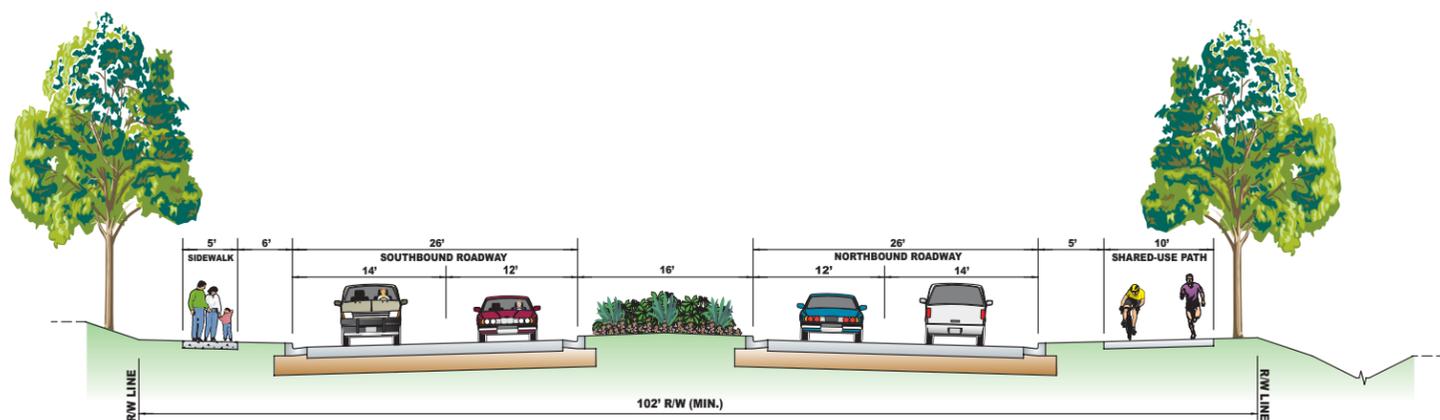

WATKINS MILL ROAD / MIDCOUNTY HIGHWAY TYPICAL SECTION
FROM STEDWICK ROAD TO RIDGE ROAD (MD 27)