



# Alternative 3 Typical Sections

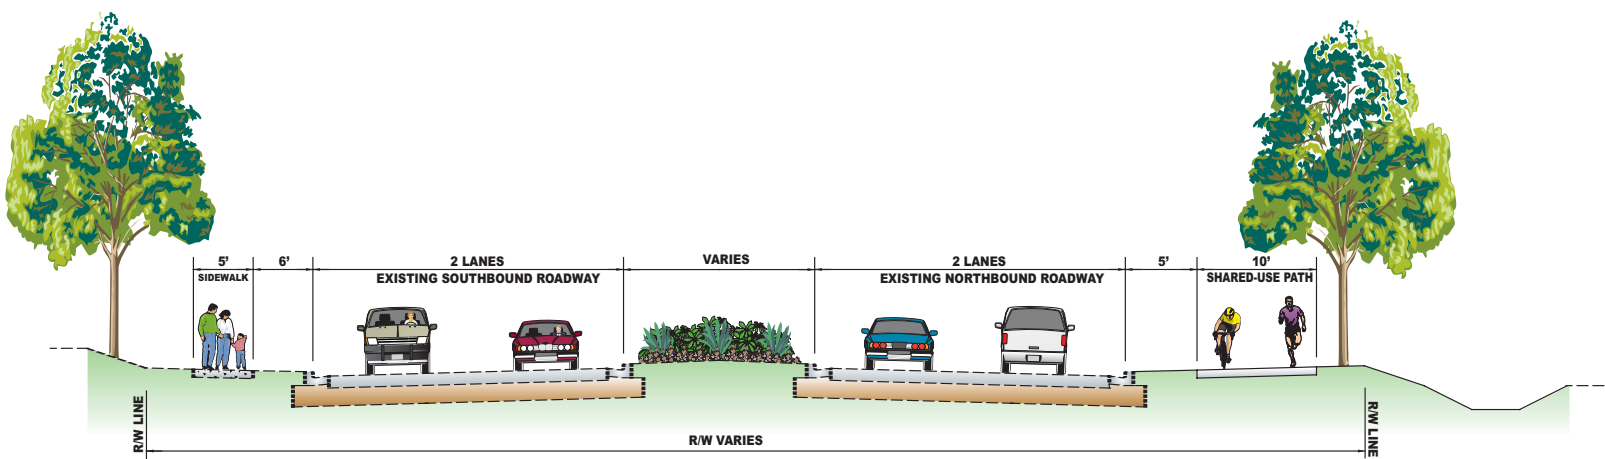

**MONTGOMERY VILLAGE AVE. TYPICAL SECTION**


FROM STEDWICK ROAD TO WIGHTMAN ROAD

\*NOTE: EXISTING SHARED-USE PATH FROM MIDCOUNTY HIGHWAY TO STEDWICK ROAD

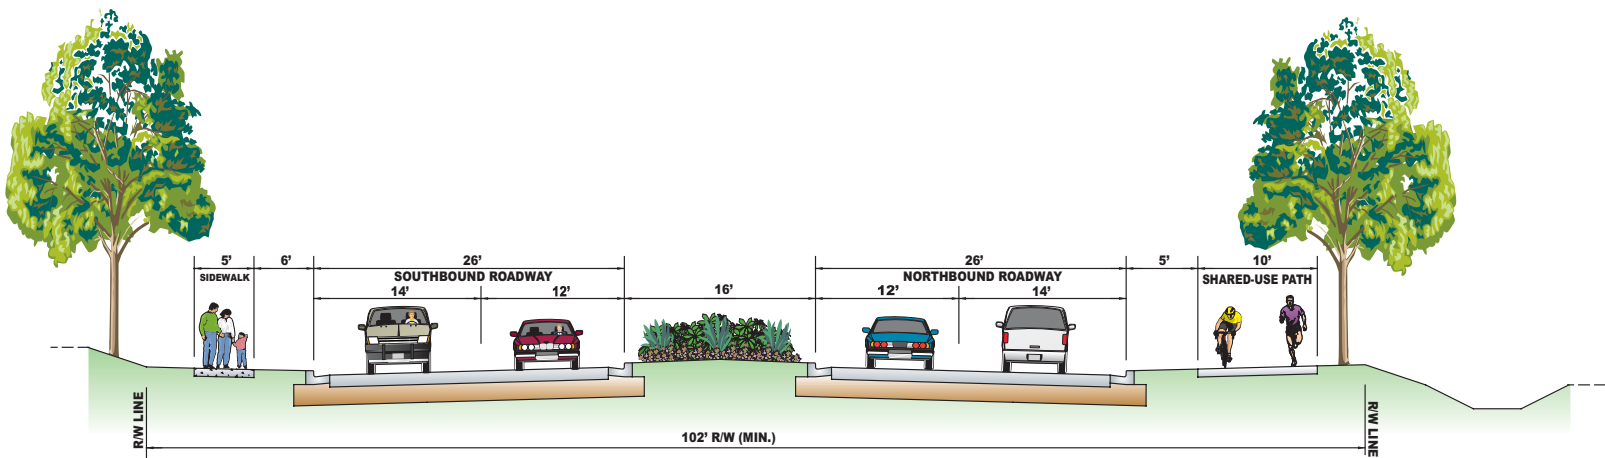

**WIGHTMAN ROAD / BRINK ROAD TYPICAL SECTION**

FROM MONTGOMERY VILLAGE AVE. TO RIDGE ROAD (MD 27)

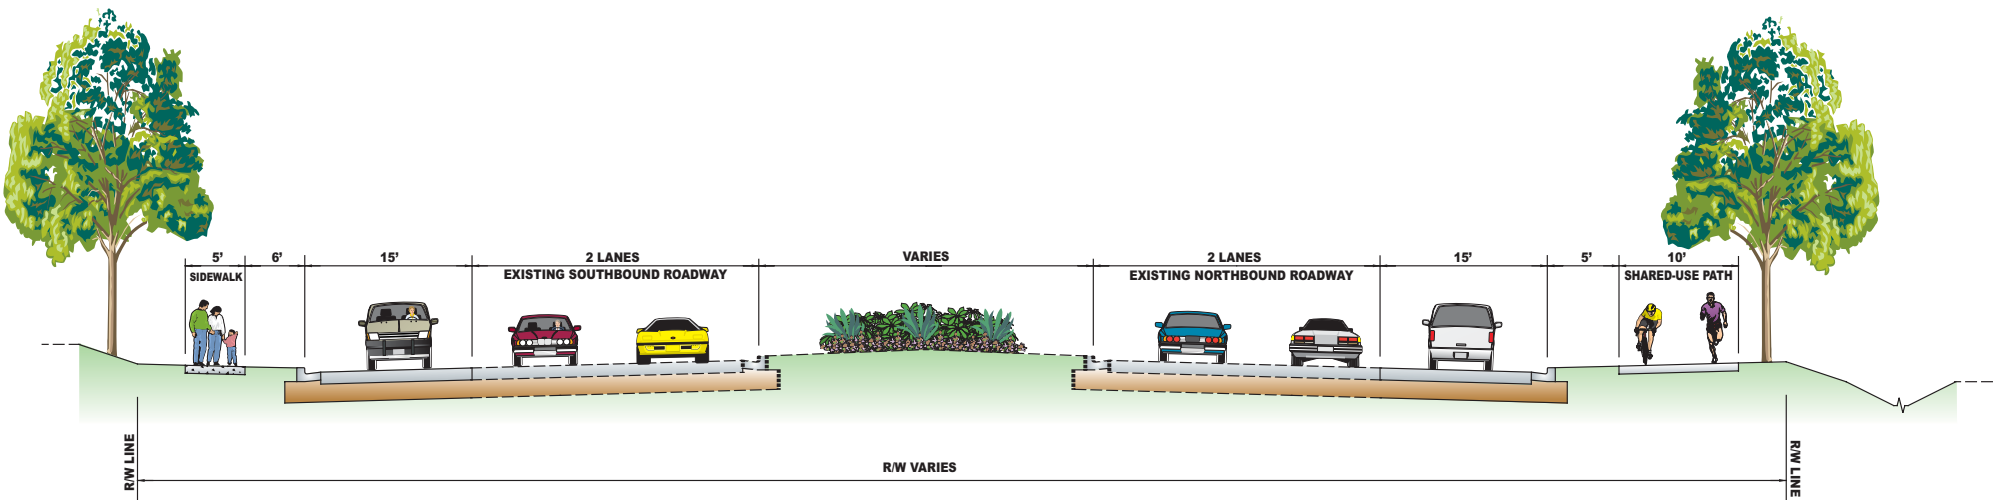

**MIDCOUNTY HIGHWAY (MD 124) TYPICAL SECTION**

FROM GOSHEN ROAD TO MONTGOMERY VILLAGE AVE.