




# Alternative 9 Typical Sections

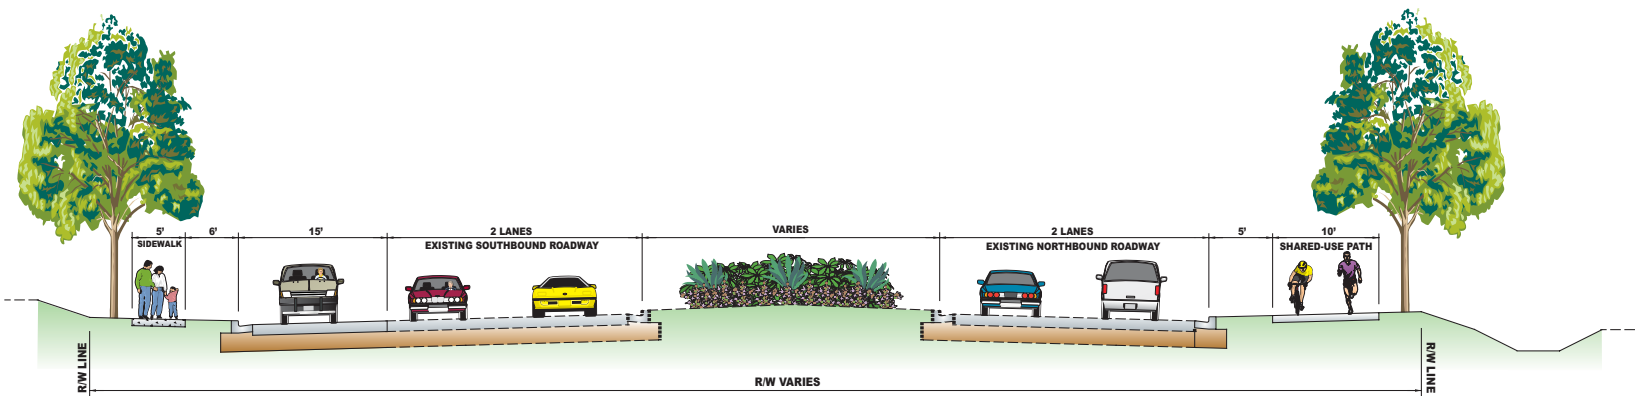


**MIDCOUNTY HIGHWAY (MD 124) TYPICAL SECTION**  
FROM GOSHEN ROAD TO MONTGOMERY VILLAGE AVE.

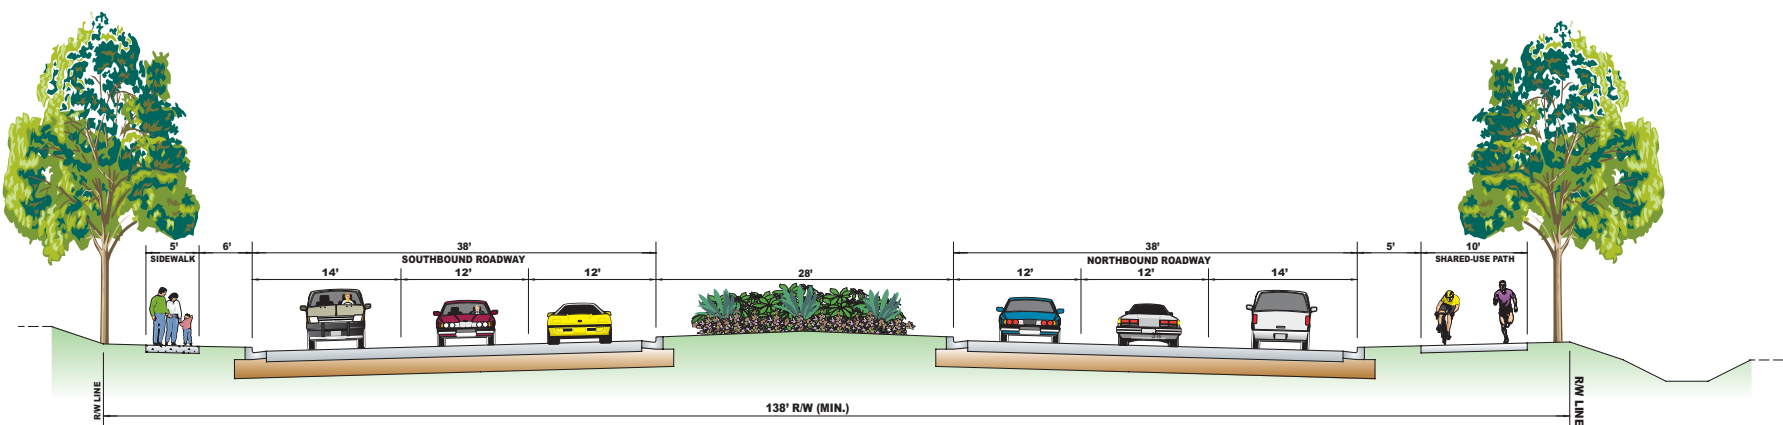

**MIDCOUNTY HIGHWAY TYPICAL SECTION**  
FROM MONTGOMERY VILLAGE AVE. TO WATKINS MILL ROAD / GERMANTOWN ROAD

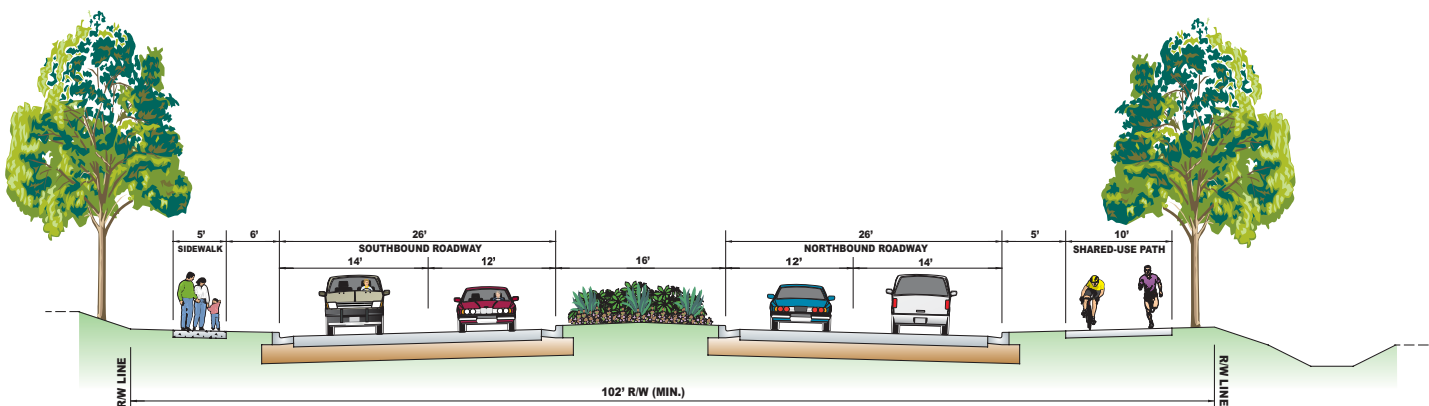

**MIDCOUNTY HIGHWAY TYPICAL SECTION**  
FROM WATKINS MILL ROAD / GERMANTOWN ROAD TO RIDGE ROAD (MD 27)

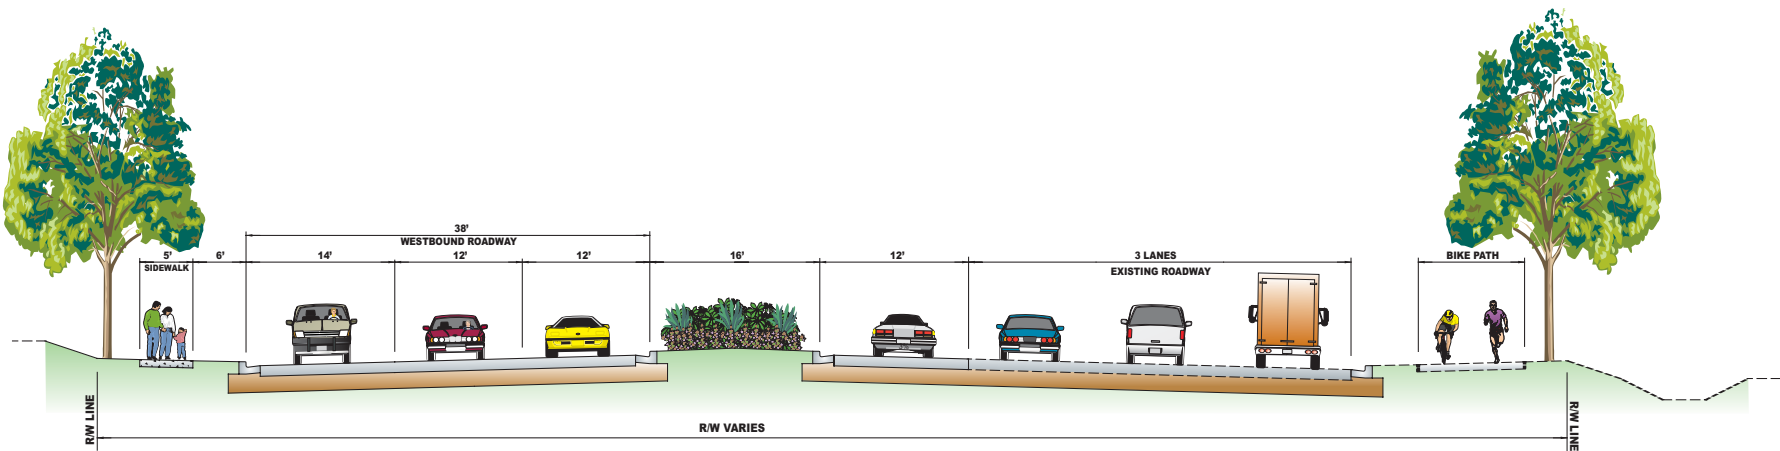

**MIDDLEBROOK ROAD TYPICAL SECTION**  
FROM MD 355 TO ROAD TO MIDCOUNTY HIGHWAY