


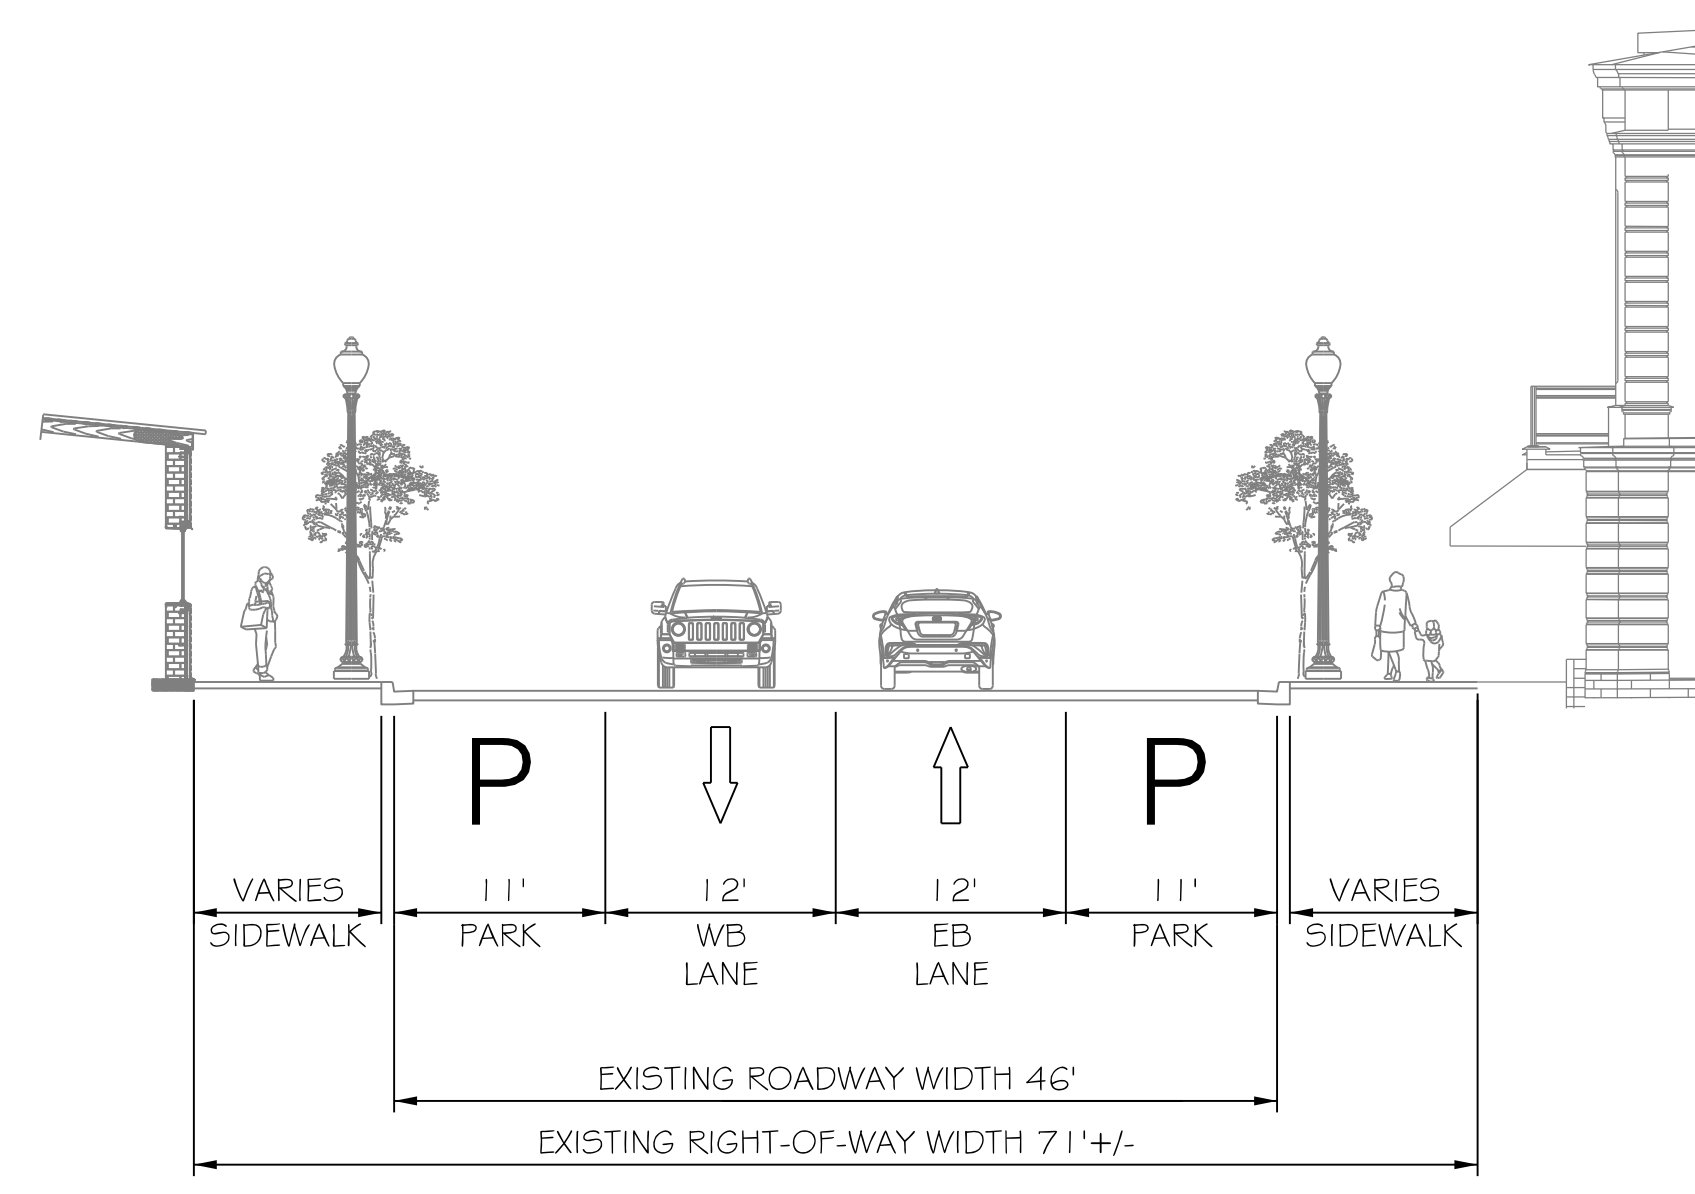


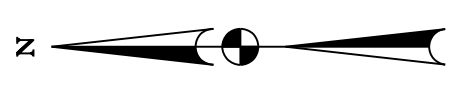



EXISTING
13TH STREET
MID-BLOCK

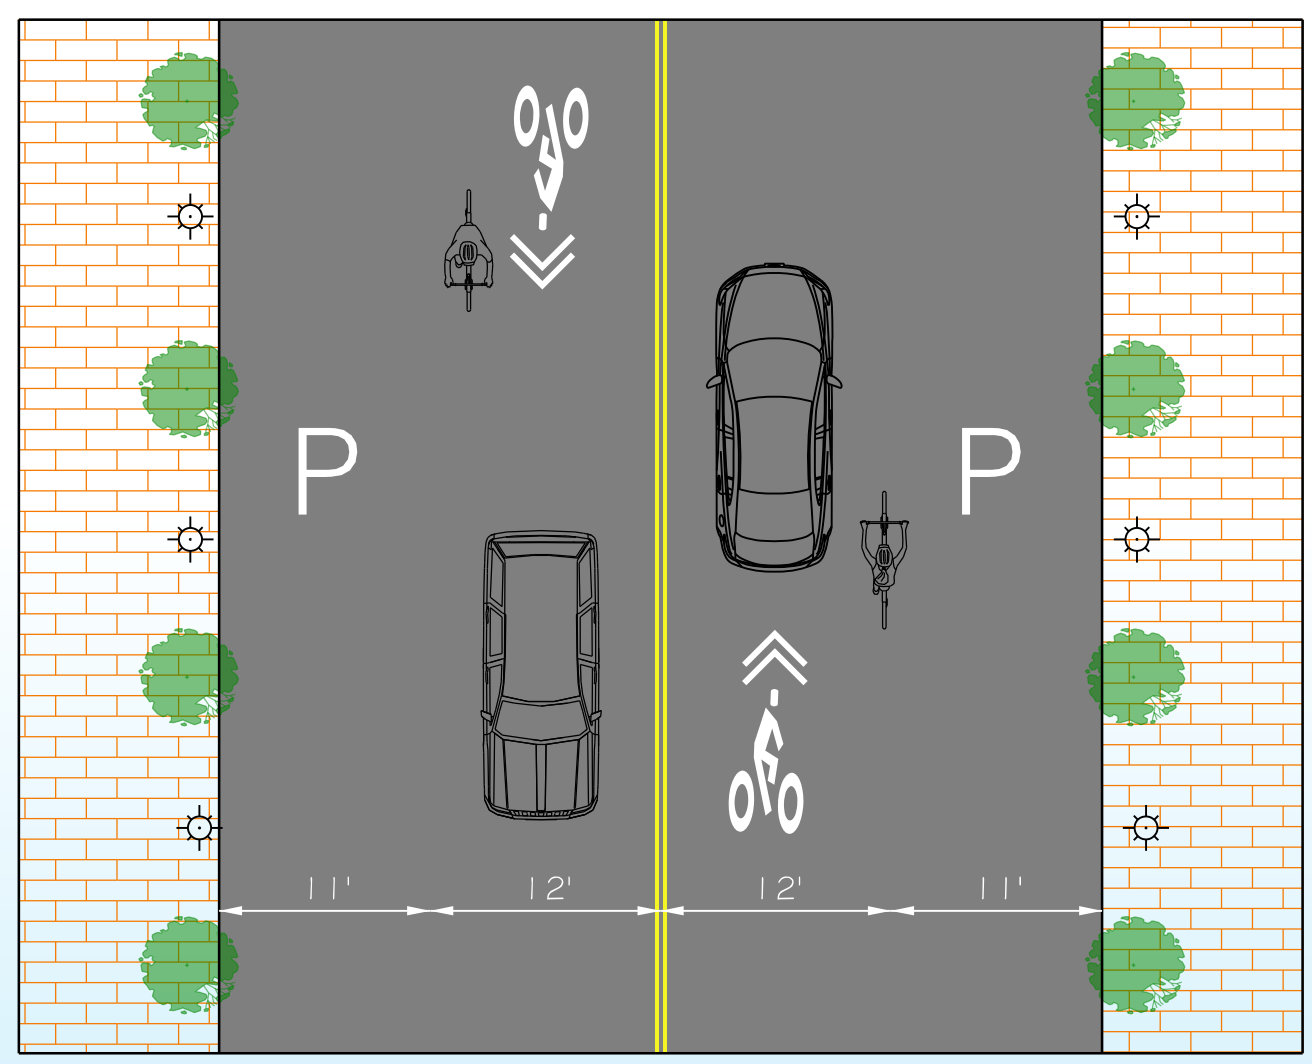

PROPOSED
13TH STREET
MID-BLOCK

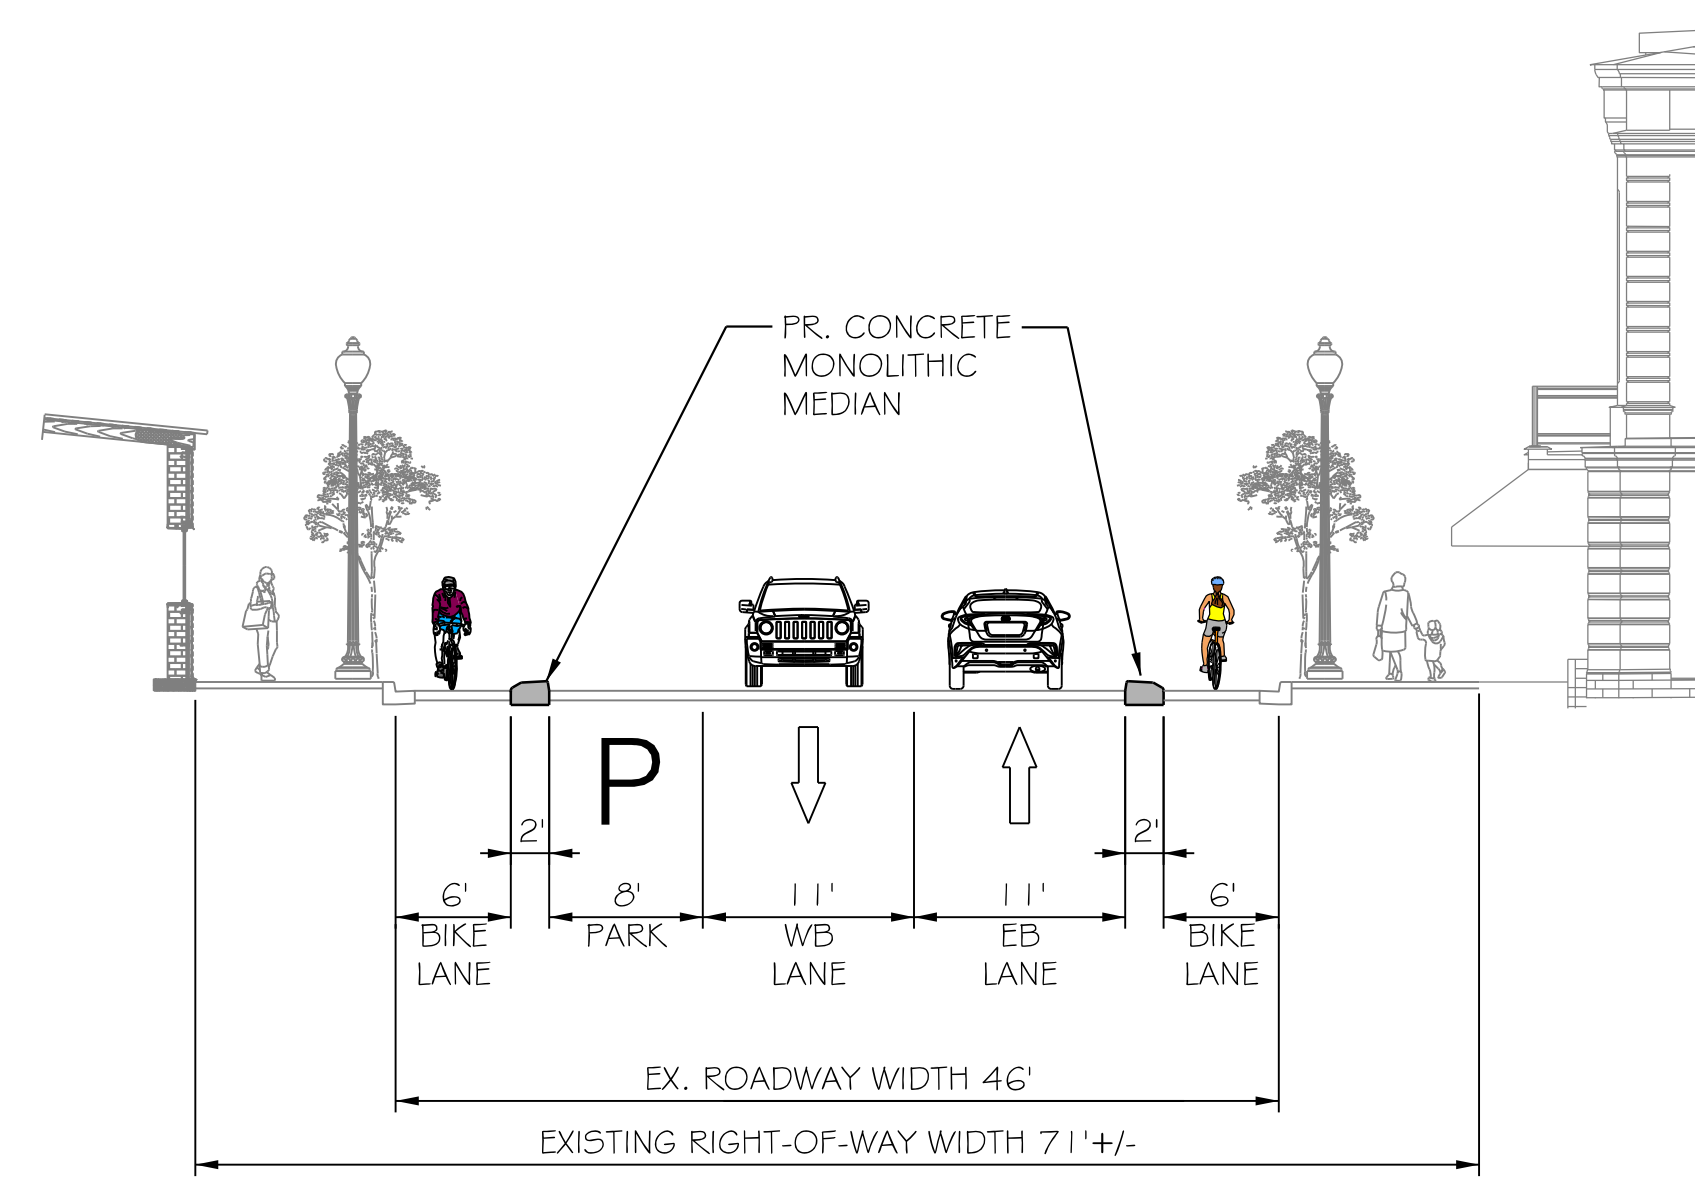

NOT TO SCALE

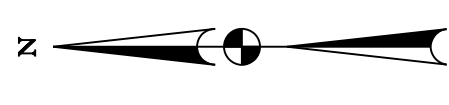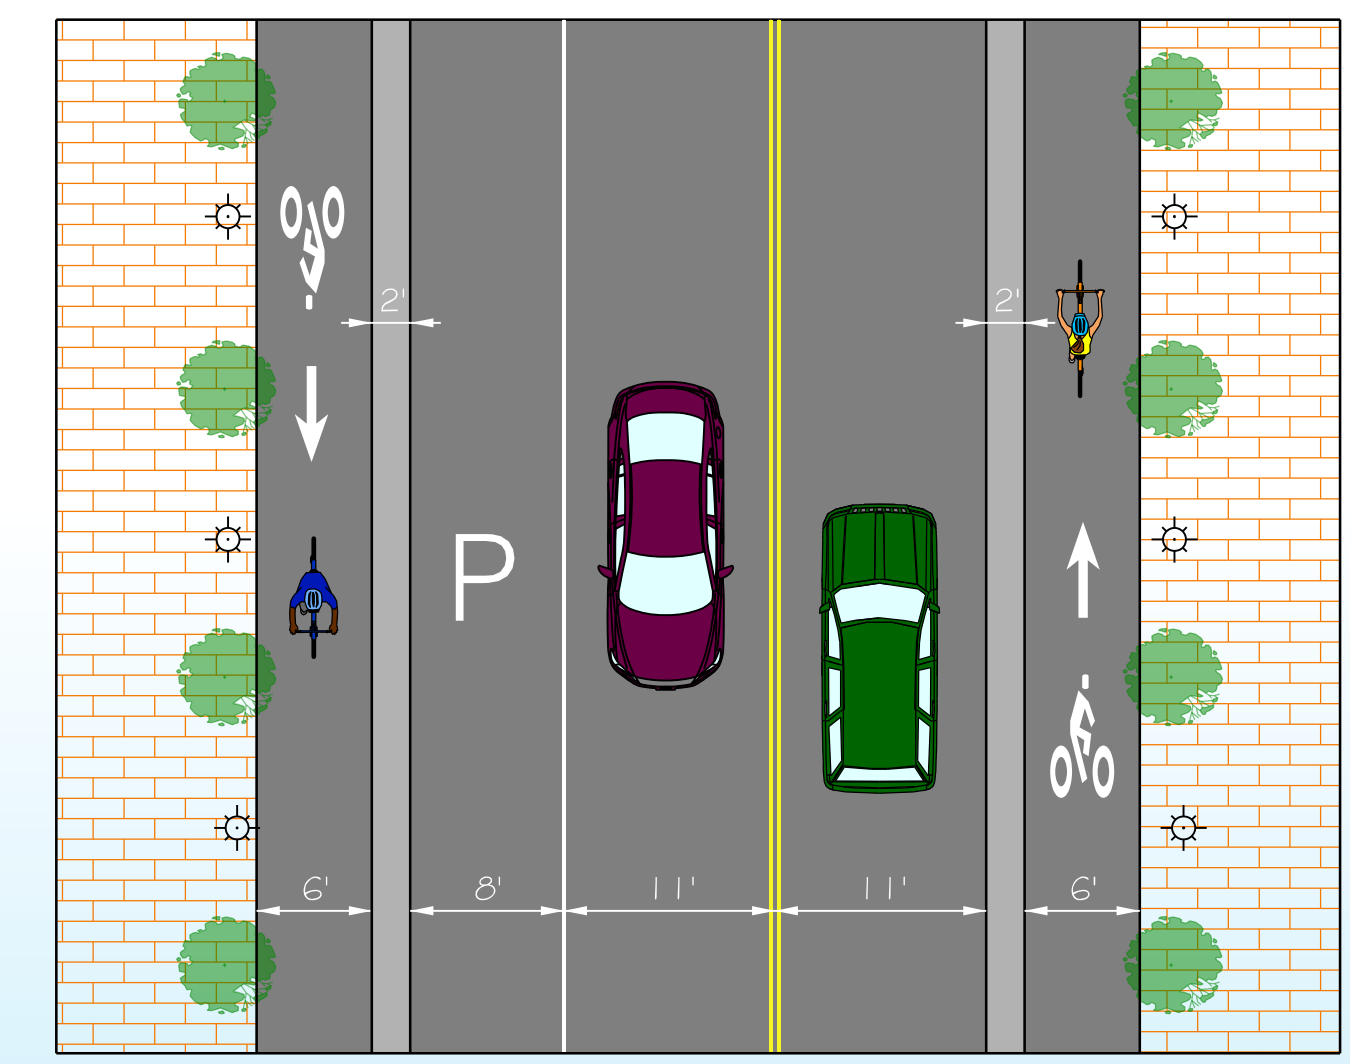

NOT TO SCALE

