



TYPICAL SECTIONS


UNIVERSITY BOULEVARD (MD 193)

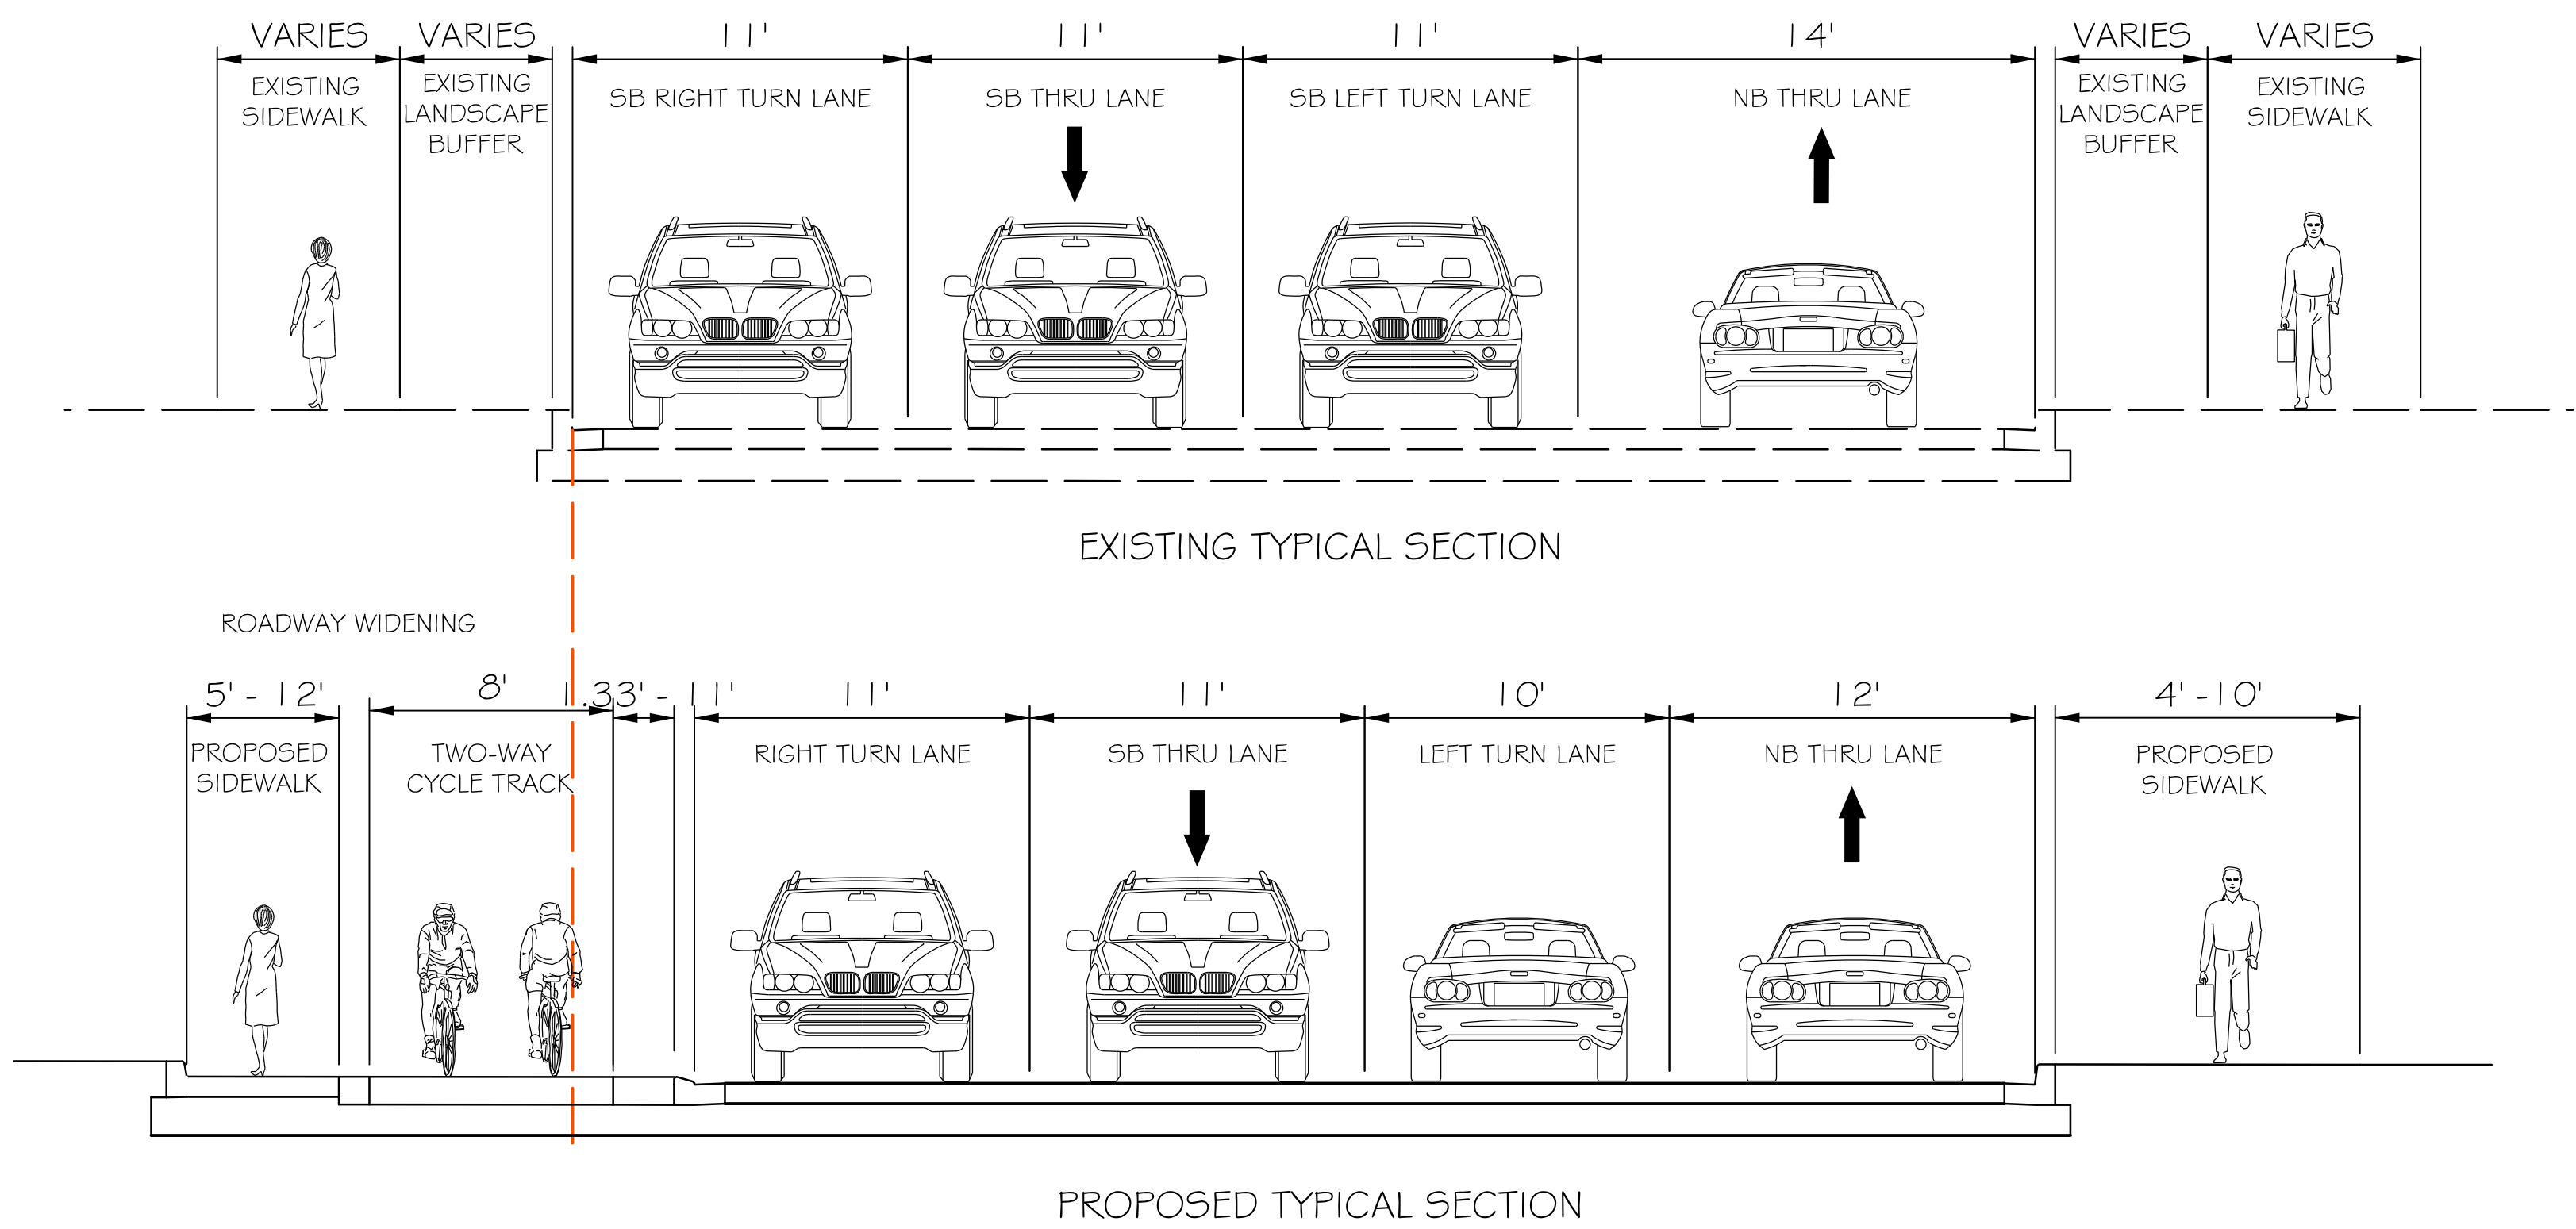

NORTH OF UNIVERSITY BOULEVARD (MD 193) TO BLUERIDGE AVENUE

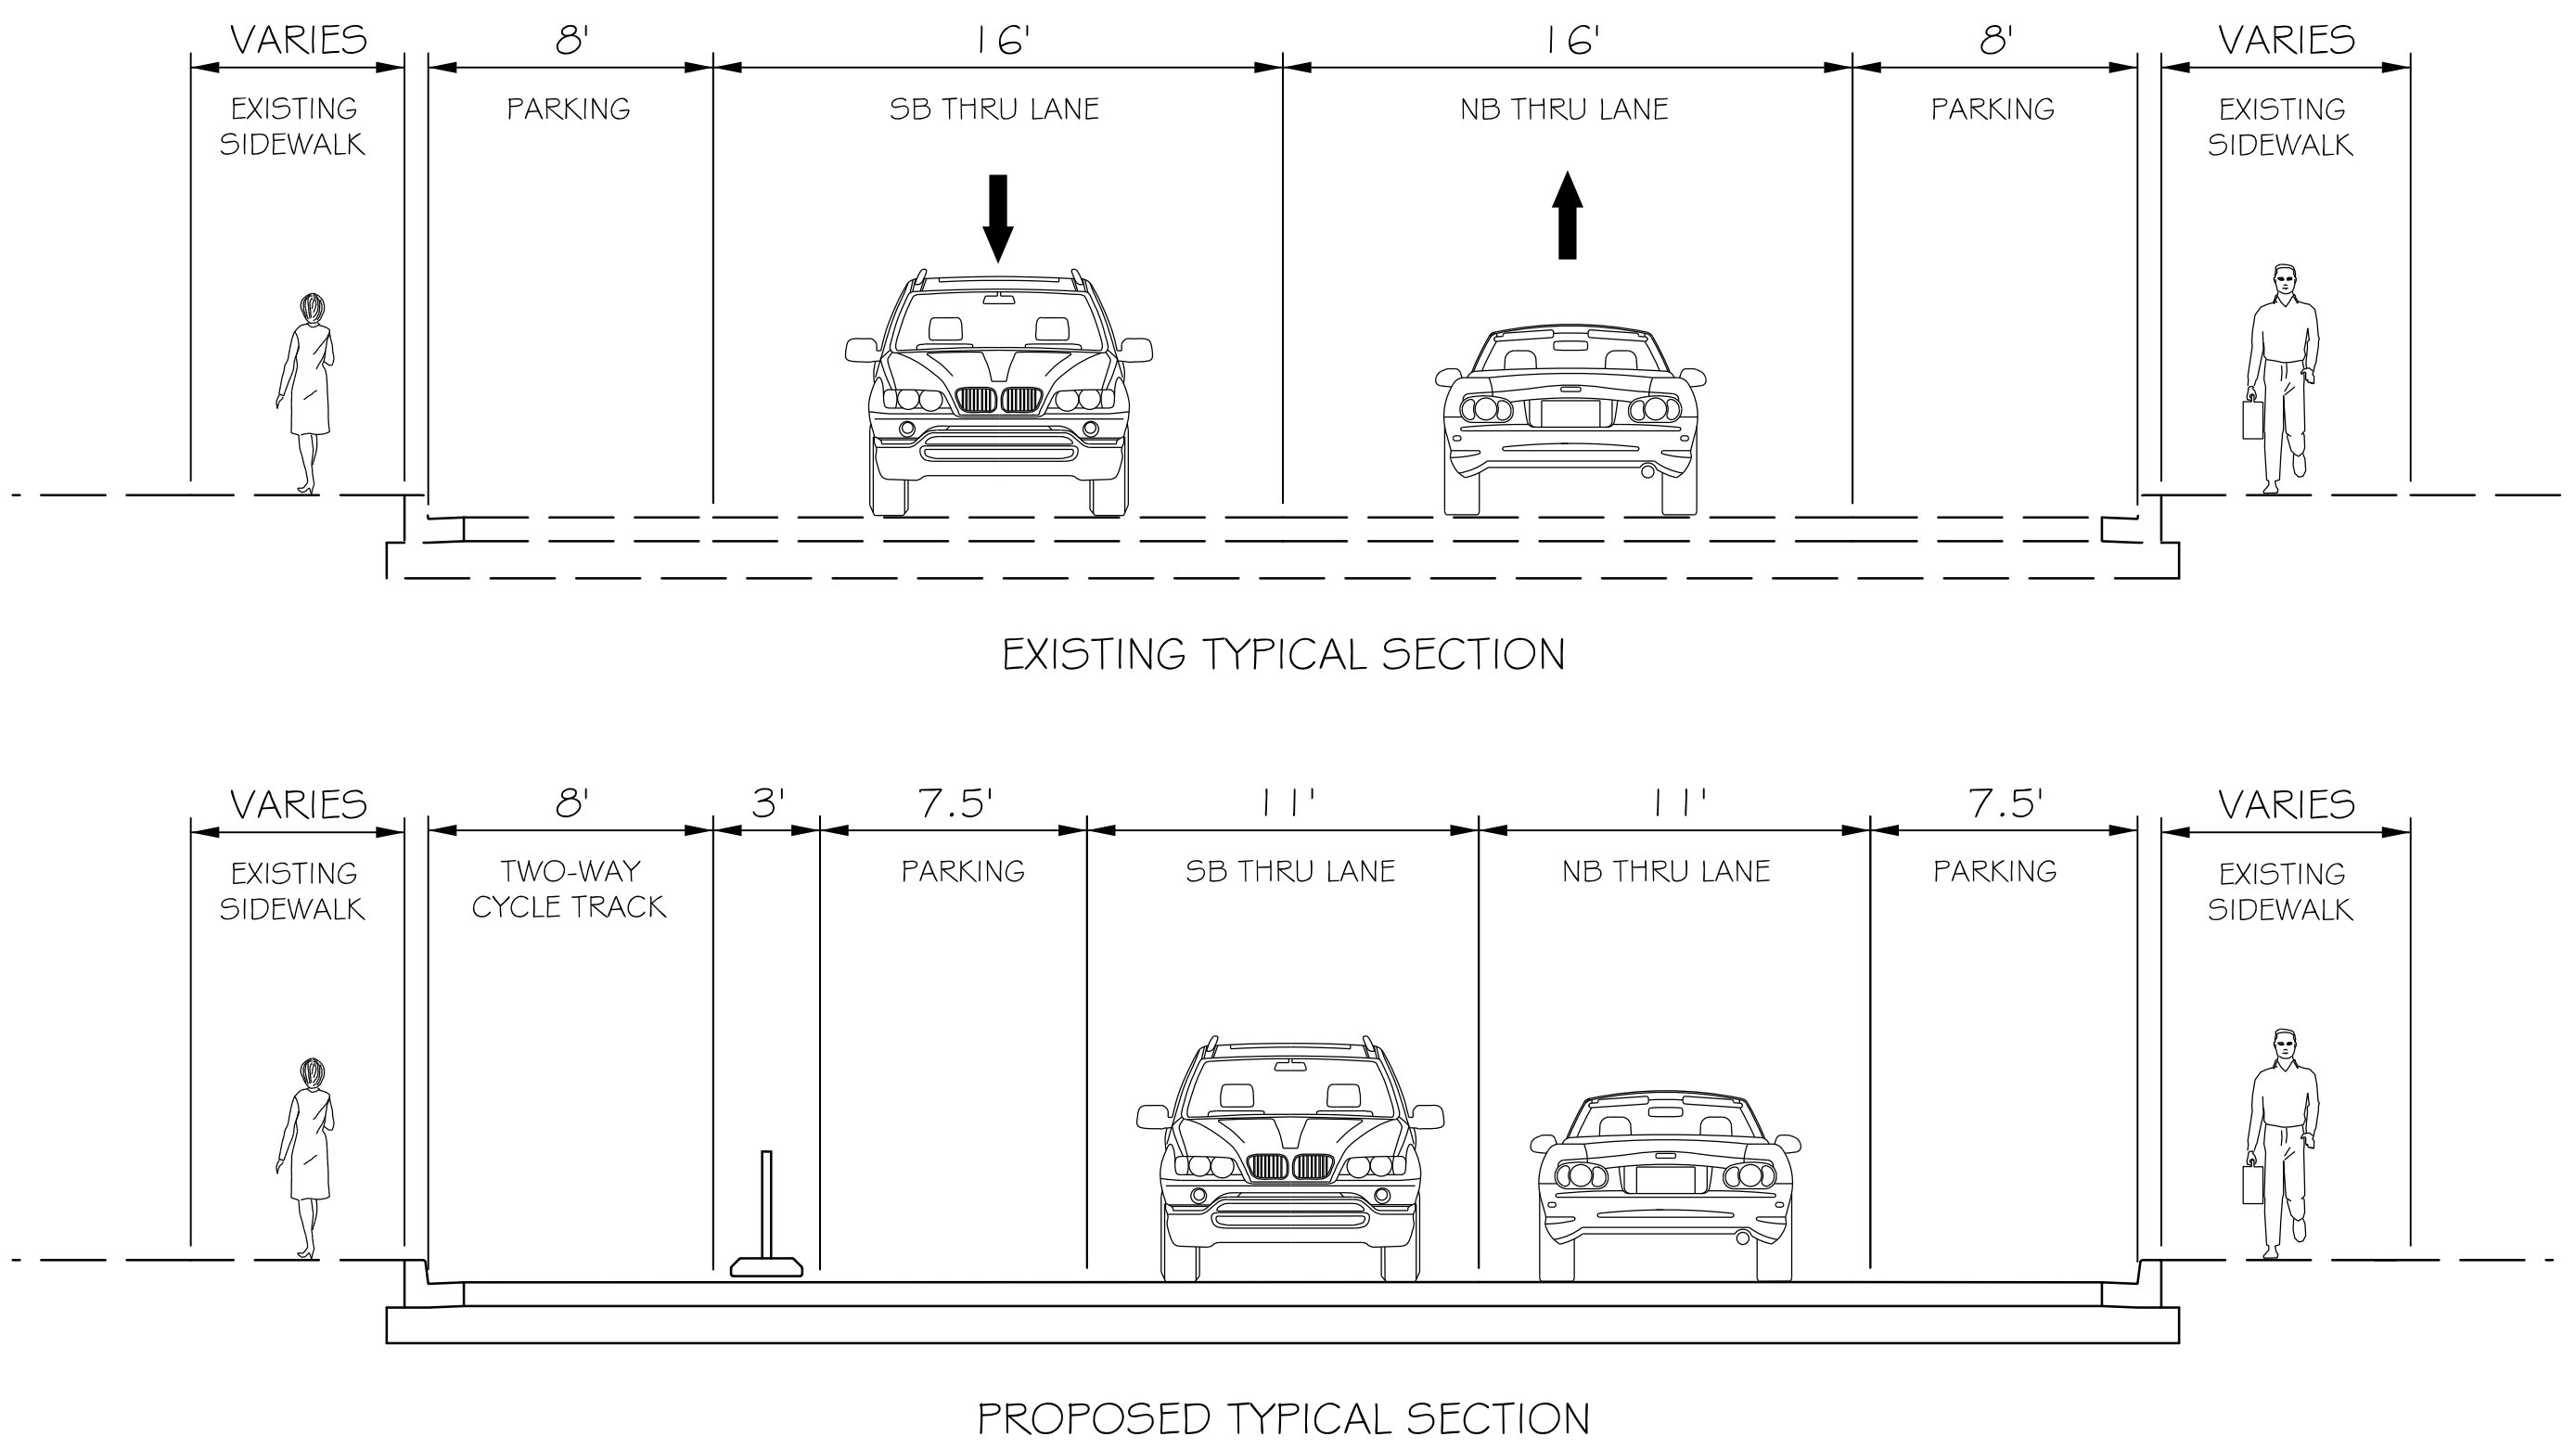

BLUERIDGE AVENUE TO ARCOLA AVENUE

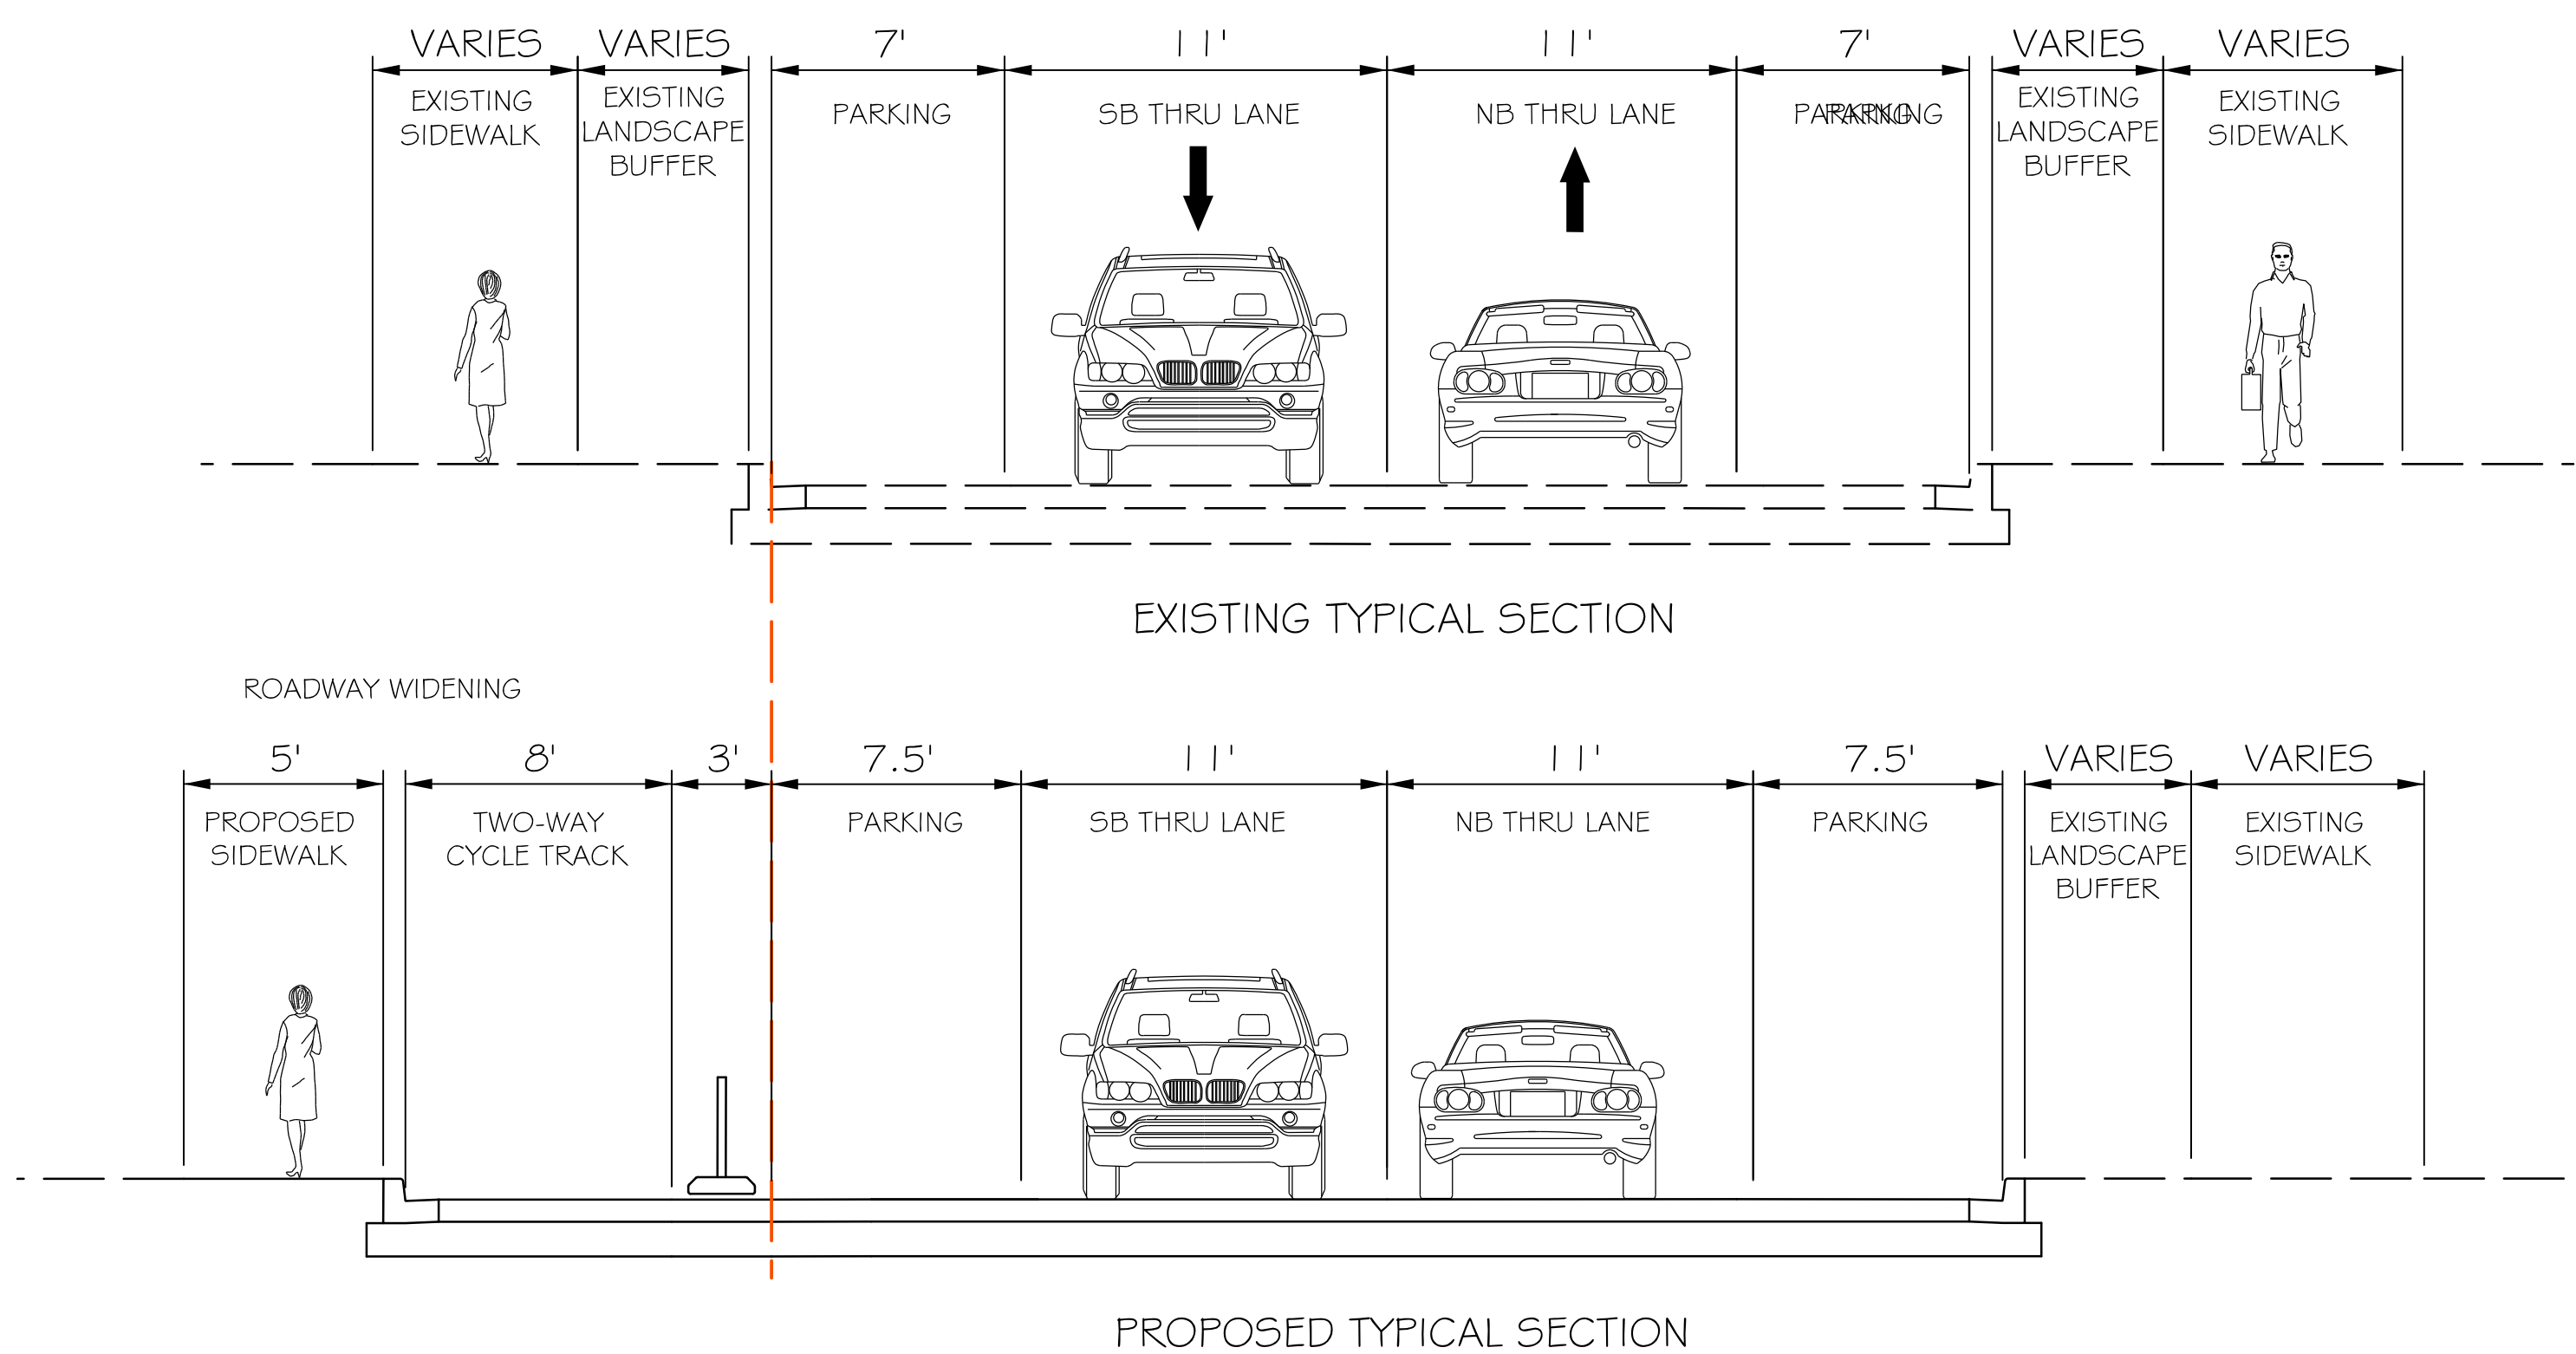

AMHERST AVENUE BIKEWAY - FROM WINDHAM LANE TO ARCOLA AVENUE | WHEATON CBD